


EXISTING SITE PLAN
SCALE 1:100

— FOUL WATER DRAINAGE
— SURFACE WATER DRAINAGE

SITE NOTICE




EXISTING CONTEXTUAL FRONT ELEVATION
SCALE 1:100

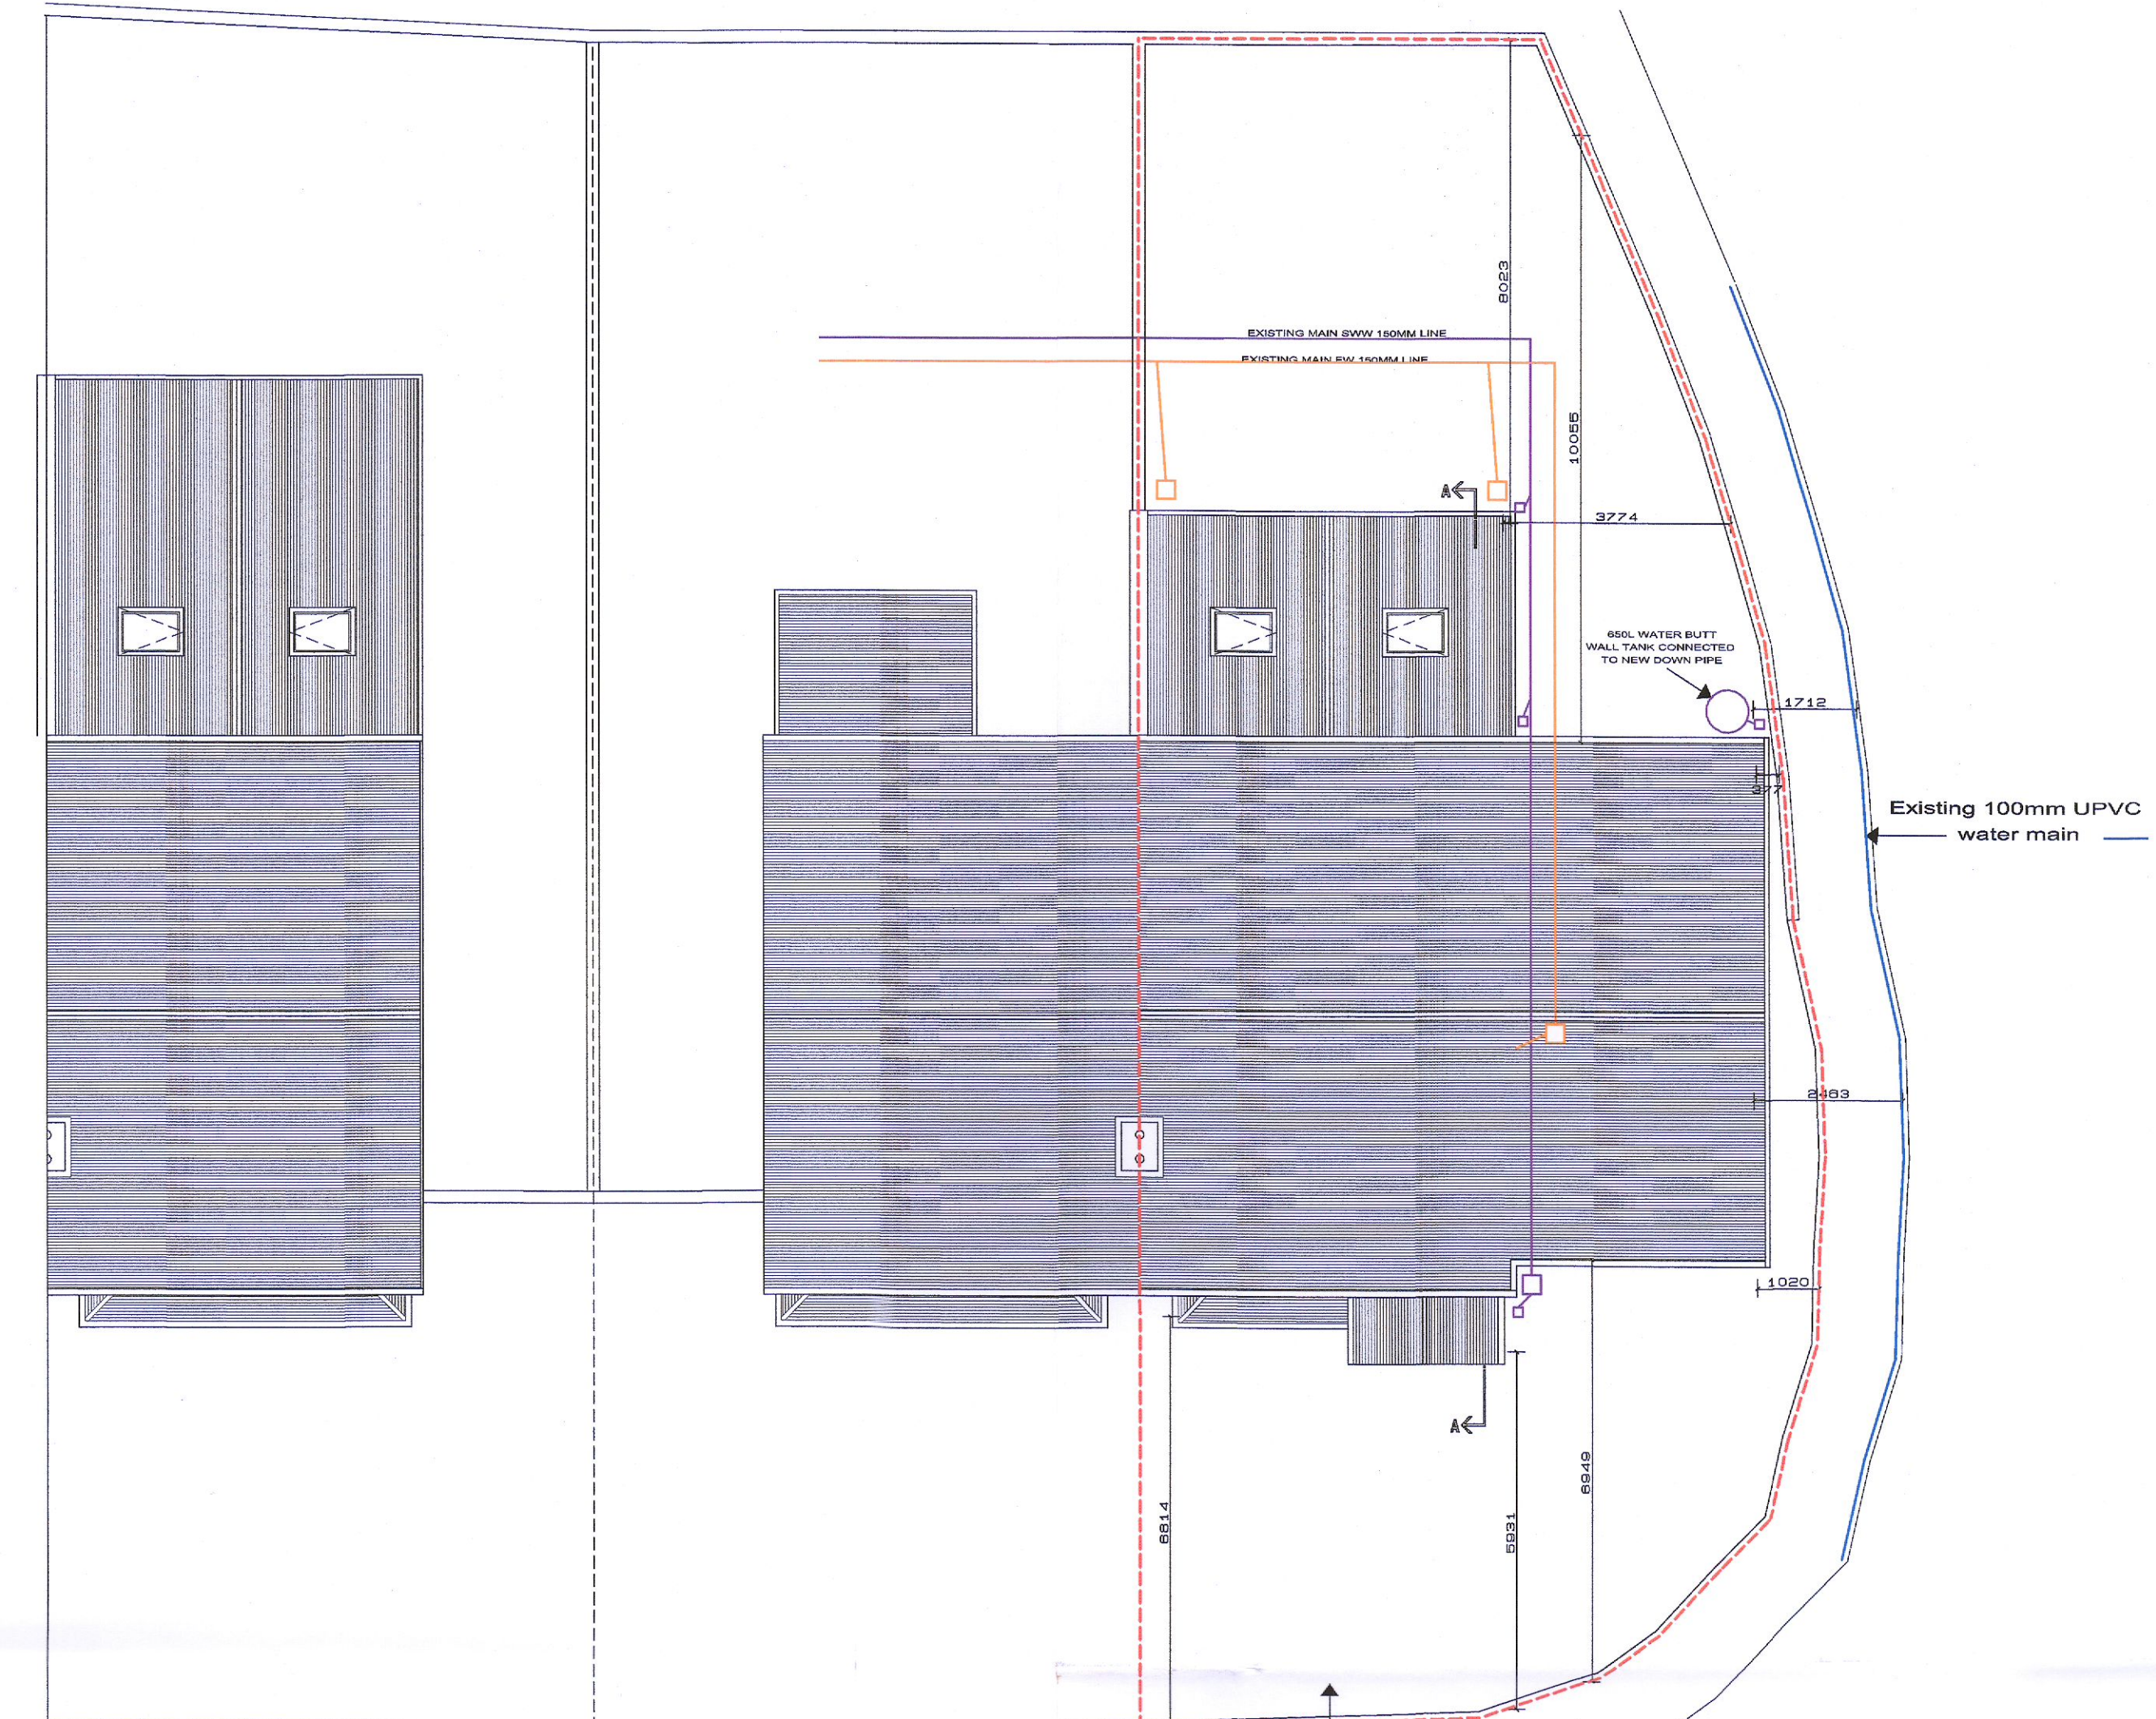

PROPOSED SITE PLAN
SCALE 1:100

— FOUL WATER DRAINAGE
— SURFACE WATER DRAINAGE

SITE NOTICE

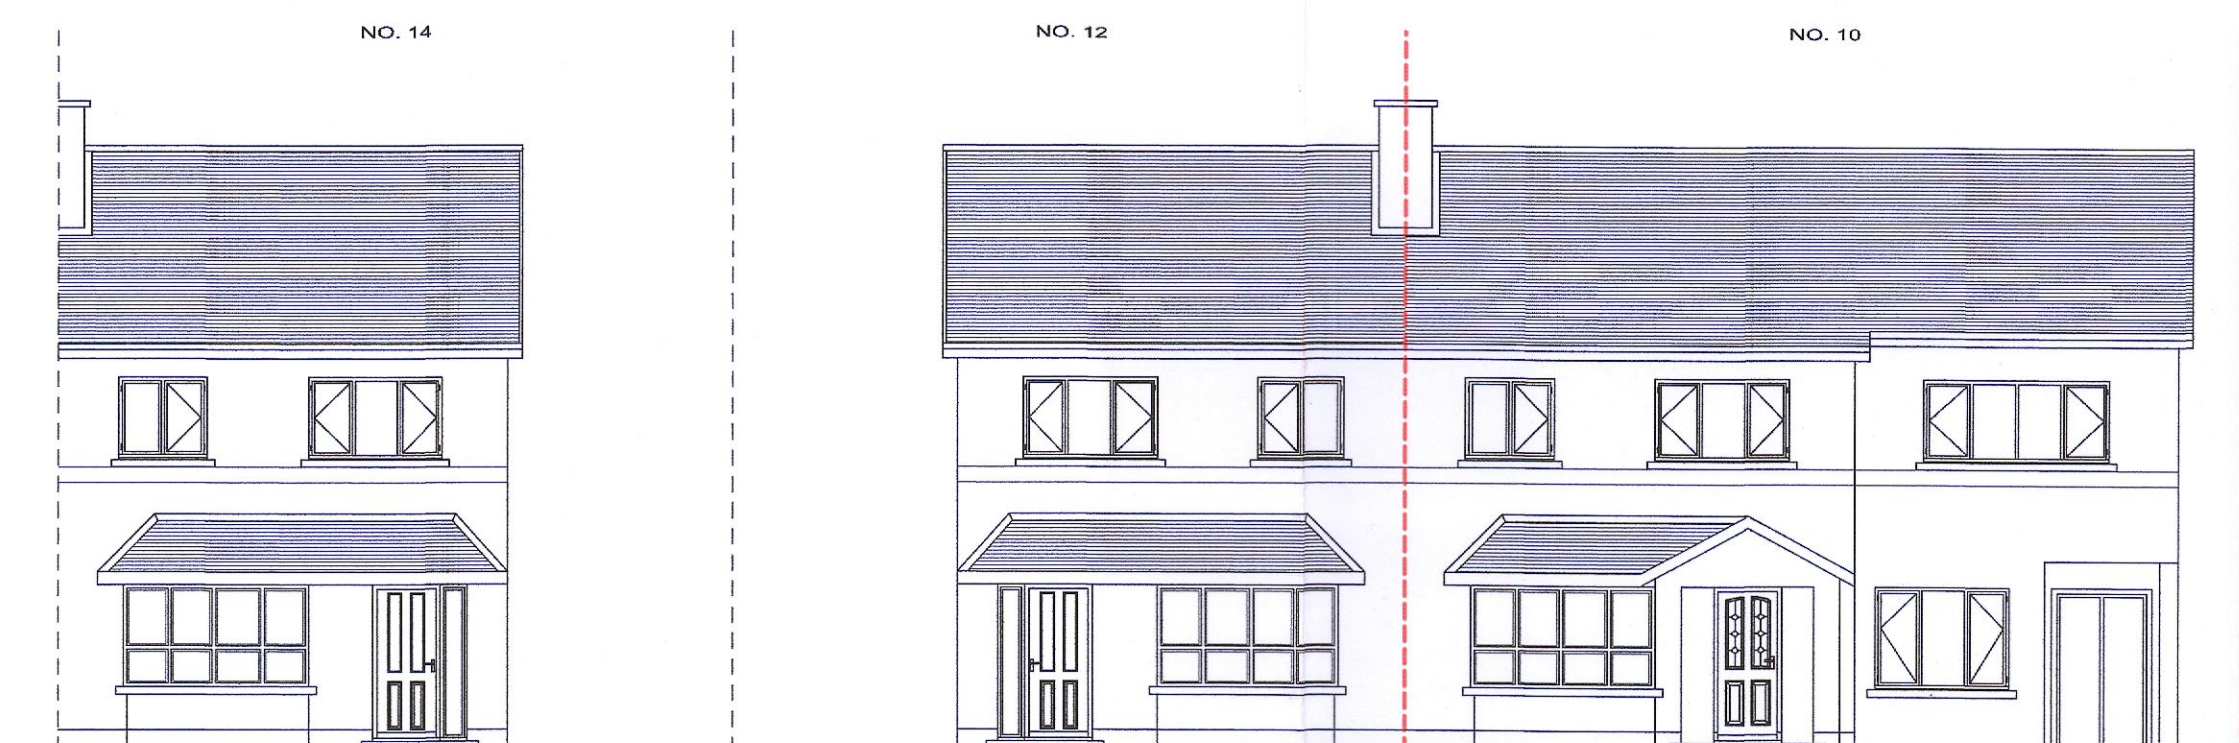


PROPOSED CONTEXTUAL FRONT ELEVATION
SCALE 1:100

SITE STATISTICS:

SITE AREA: 274M²

NOTES:

DO NOT SCALE DRAWING
USE WRITTEN DIMENSIONS ONLY

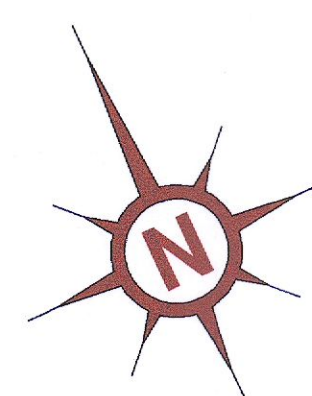

	116 LONG WOOD PARK GRANGE ROAD RATHFARNHAM DUBLIN 14 TEL: 01-4936040 FAX 01-4936044 WWW.ELENFIELD.COM		 Architectural Technologist 2020	
	PROJECT: REDEVELOPMENT AT 10 GRIFFEEN GLEN CRESENT, LUCAN, CO. DUBLIN	DATE: 21/06/2022		DRAWING: SITE PLANS & ELEVATIONS
	CLIENT: Mr Ivan Ipati	SCALES: 1:100 @ A1		REV:
				DWG NO: RM-19-001 -