




EXISTING SECTION A-A
SCALE 1:50

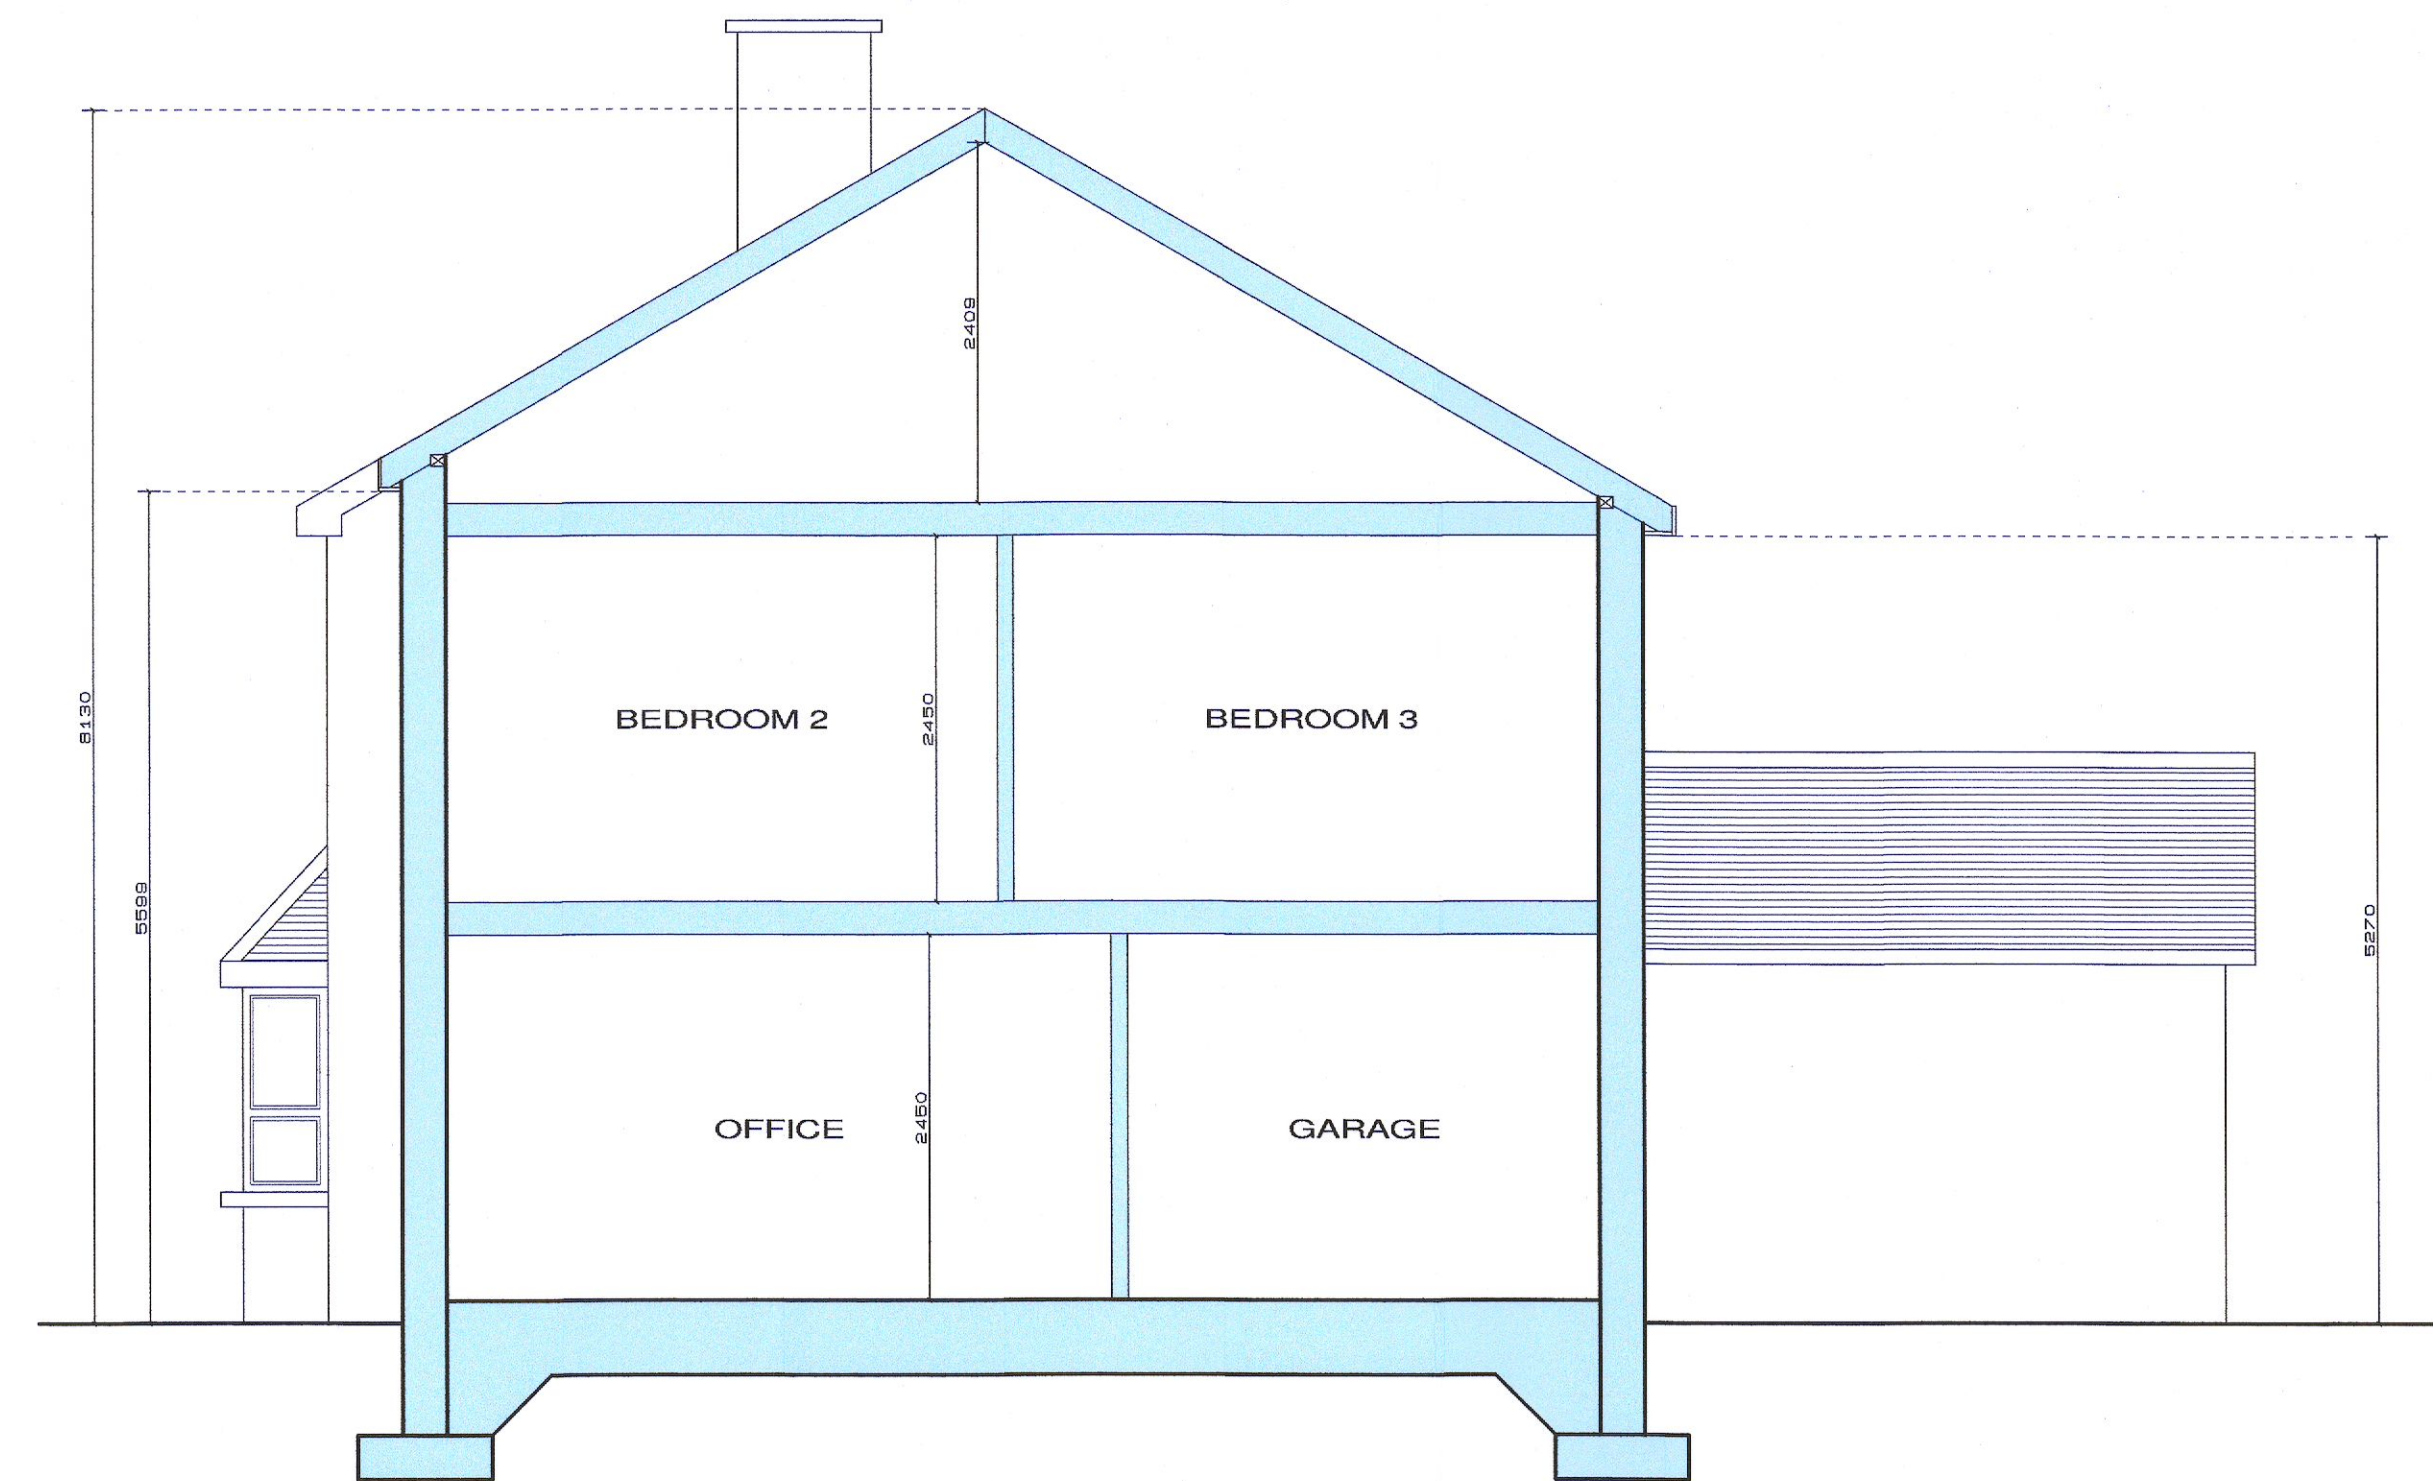

PROPOSED SECTION B-B
SCALE 1:50

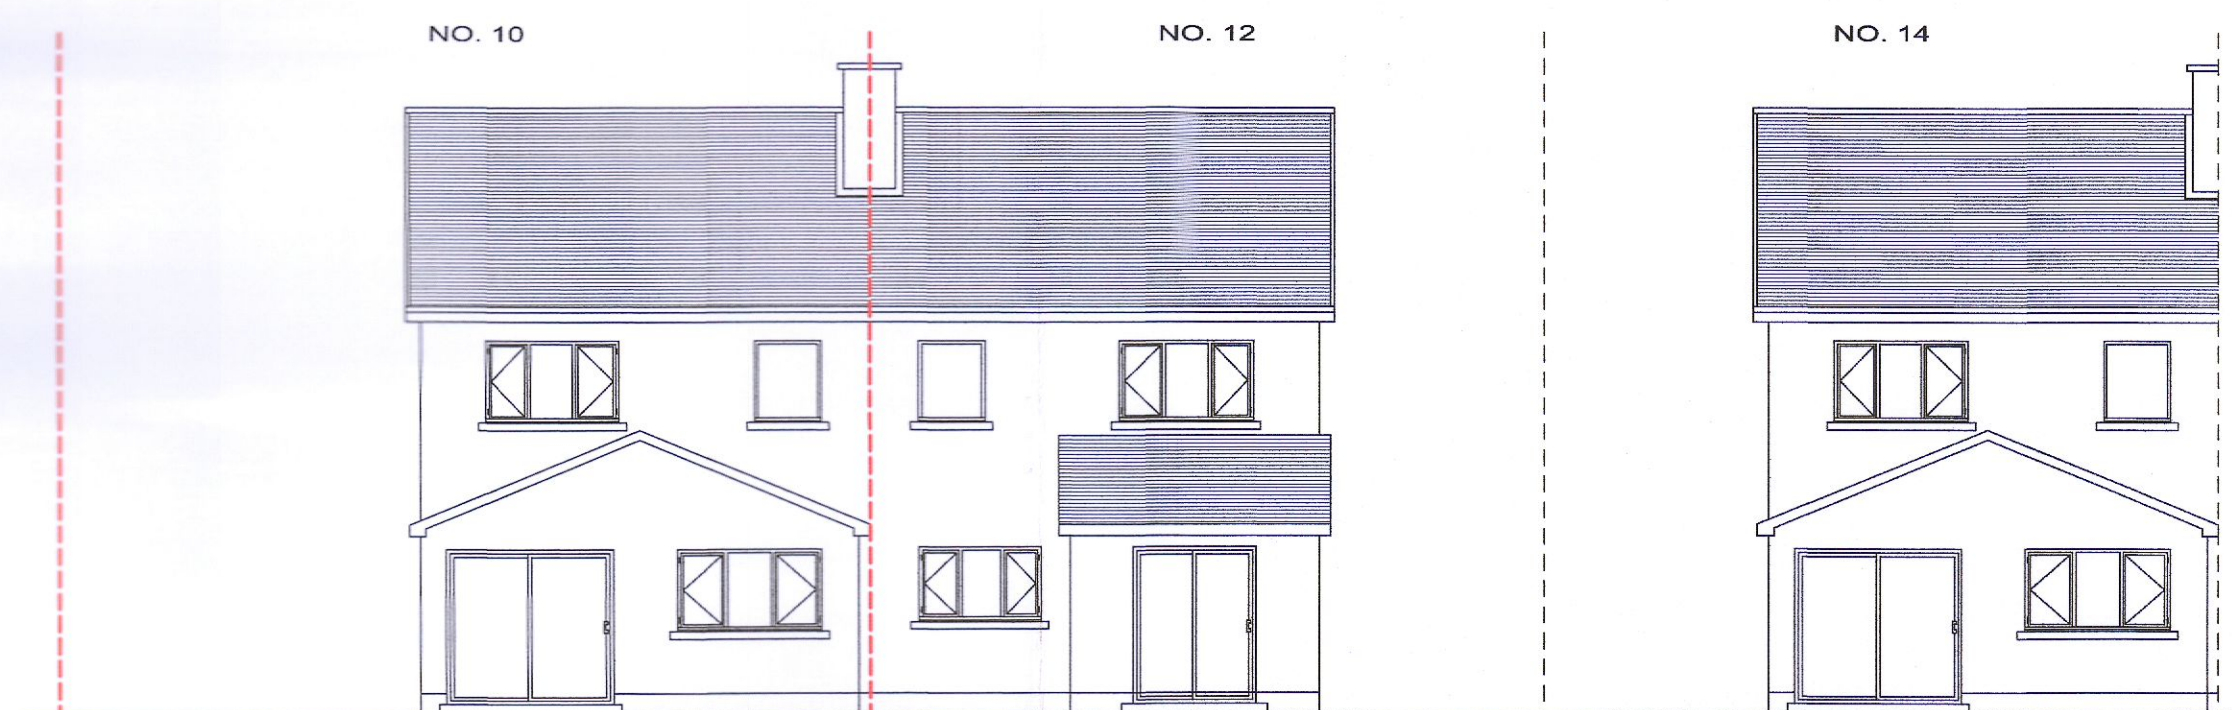

EXISTING CONTEXTUAL REAR ELEVATION
SCALE 1:100

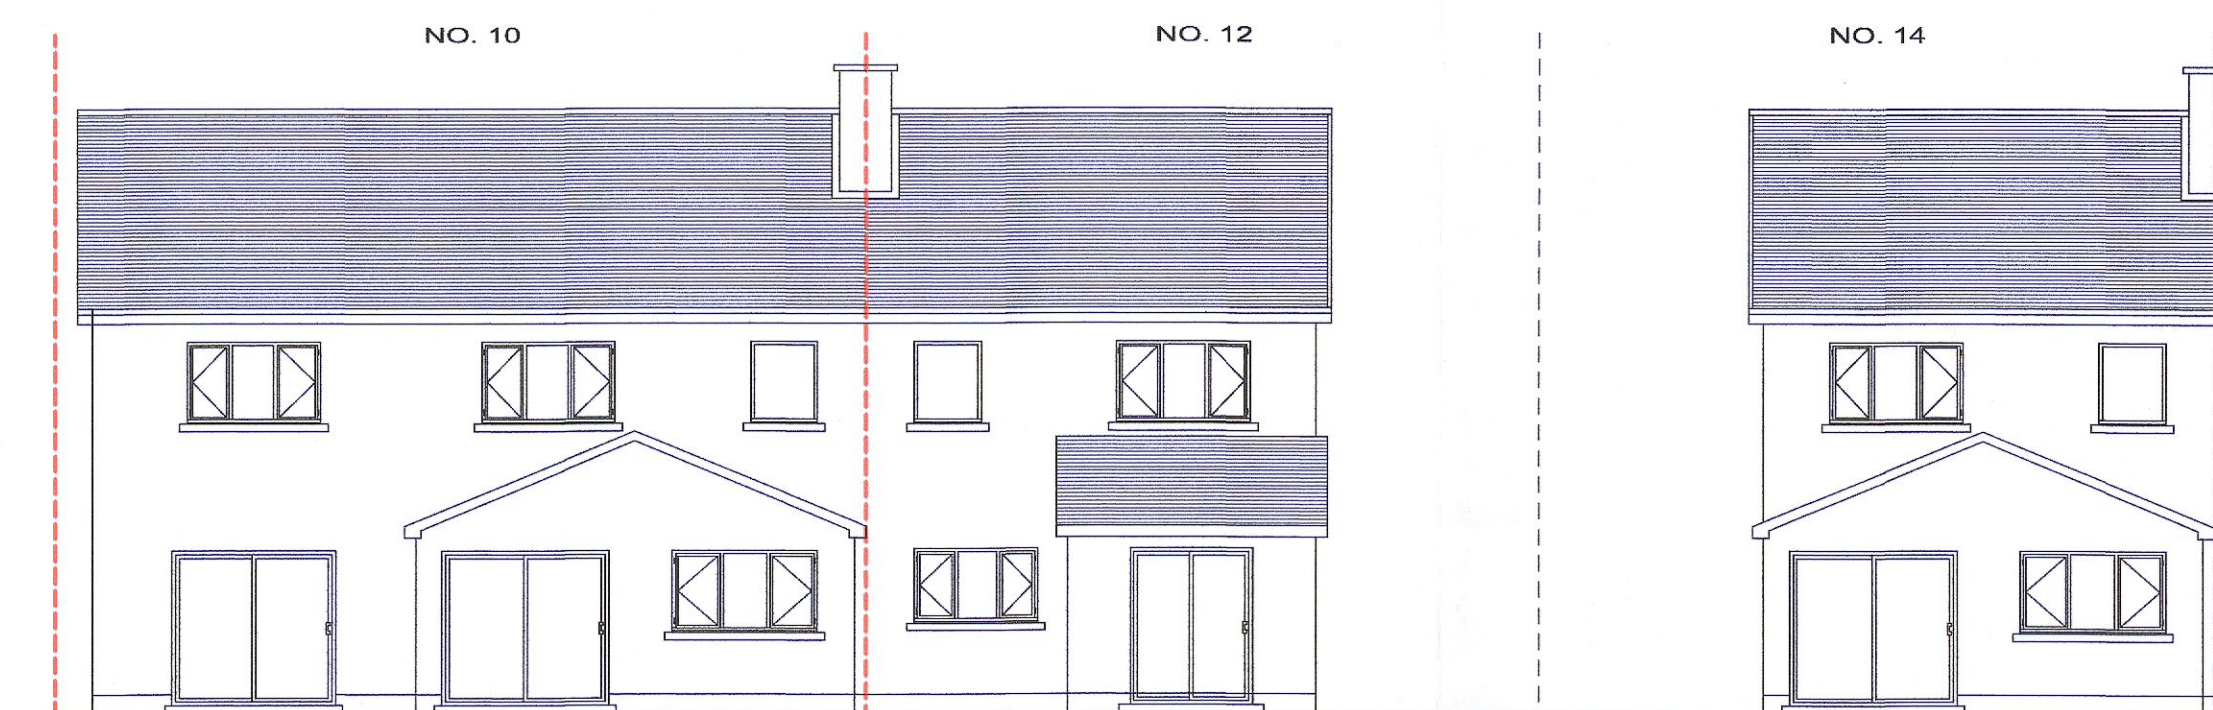



PROPOSED CONTEXTUAL REAR ELEVATION
SCALE 1:100

SITE STATISTICS:

SITE AREA: 274M²

NOTES:

DO NOT SCALE DRAWING
USE WRITTEN DIMENSIONS ONLY

| | | | |
|---|---|---------------------|---|
|  | 116 LONG WOOD PARK GRANGE ROAD RATHFARNHAM DUBLIN 14 TEL: 01-4936040 FAX 01-4936044 WWW.ELENFIELD.COM | |  |
| | PROJECT: REDEVELOPMENT AT 10 GRIFFEEN GLEN CRESENT, LUCAN, CO. DUBLIN | DATE: 21/06/2022 | |
| CLIENT: MR IVAN IPATI | SCALES: 1:50 / 1:100 @ A1 | REV: | DWG NO: RM-19-001 - |