




EXISTING GROUND FLOOR PLAN
SCALE 1:50

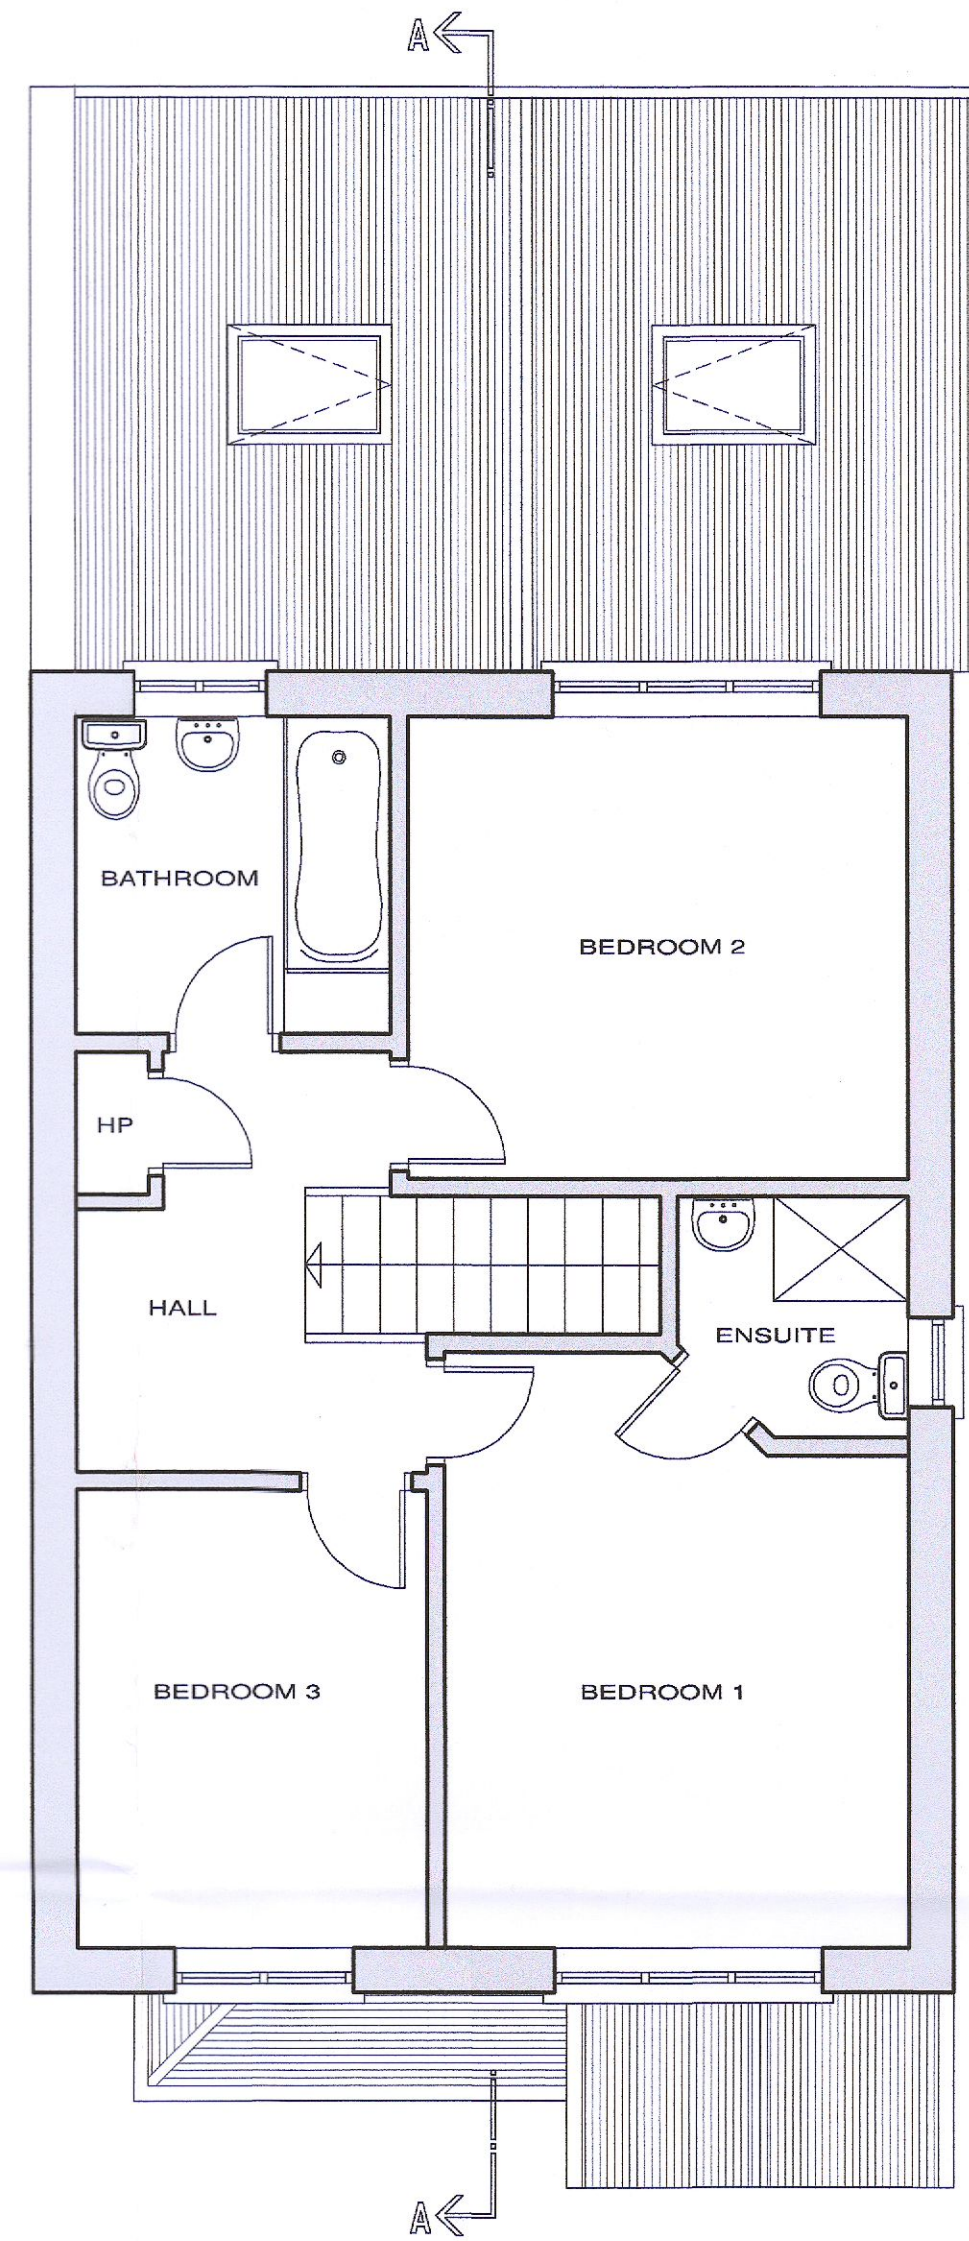

EXISTING FIRST FLOOR PLAN
SCALE 1:50

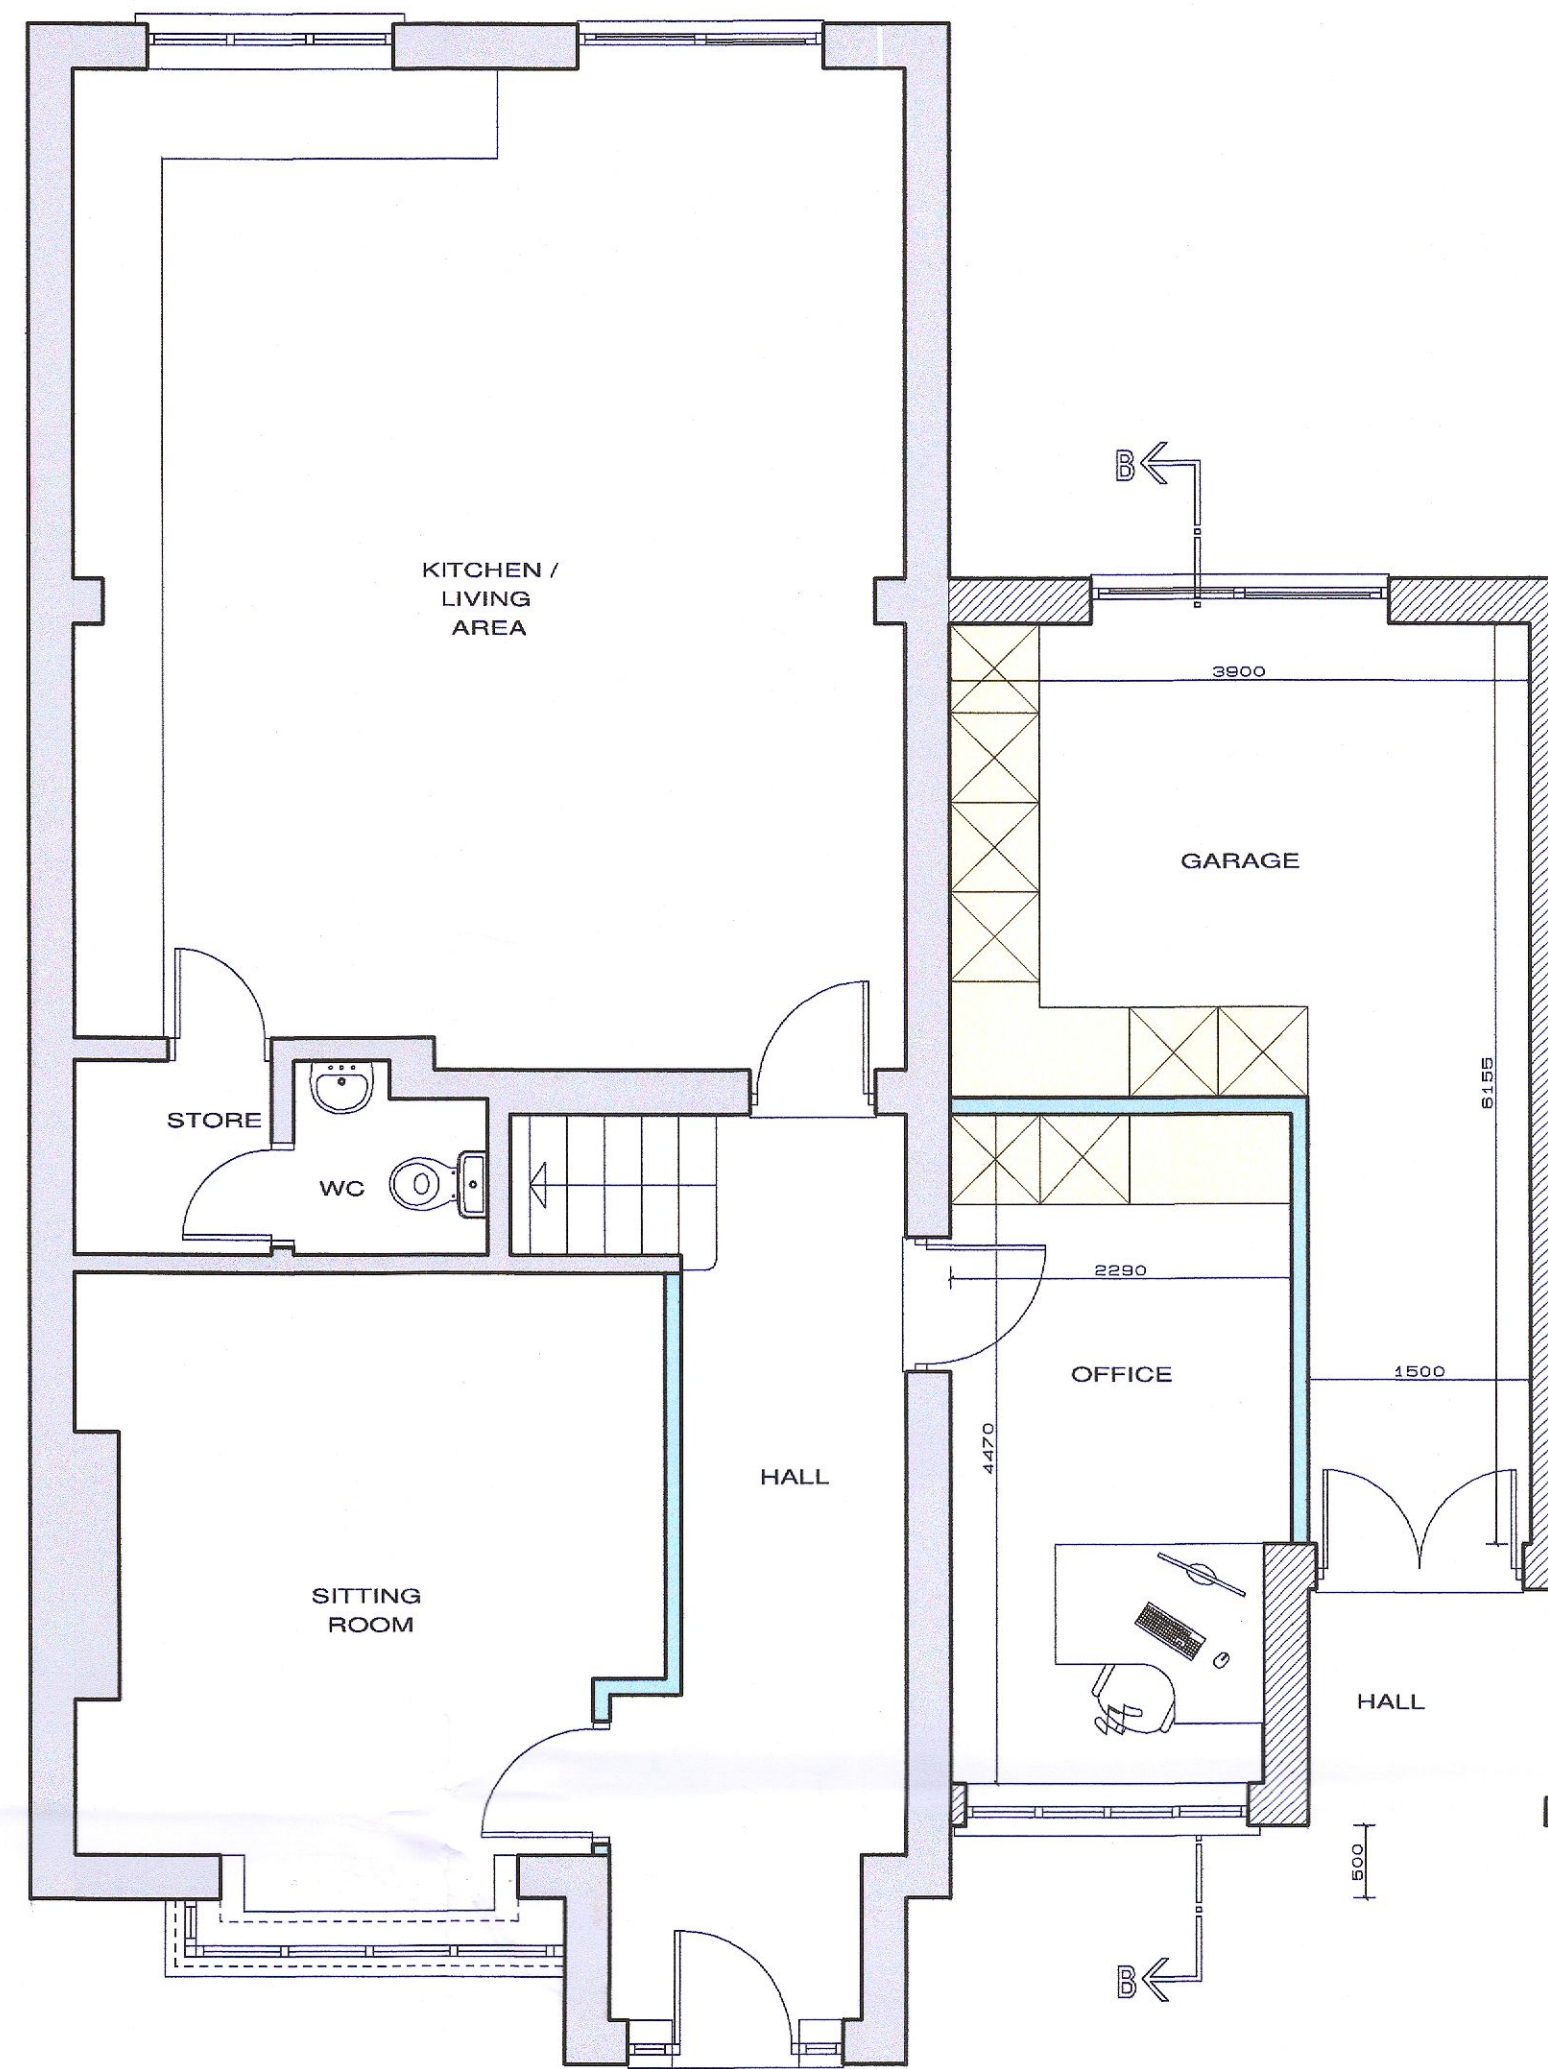

PROPOSED GROUND FLOOR PLAN
SCALE 1:50

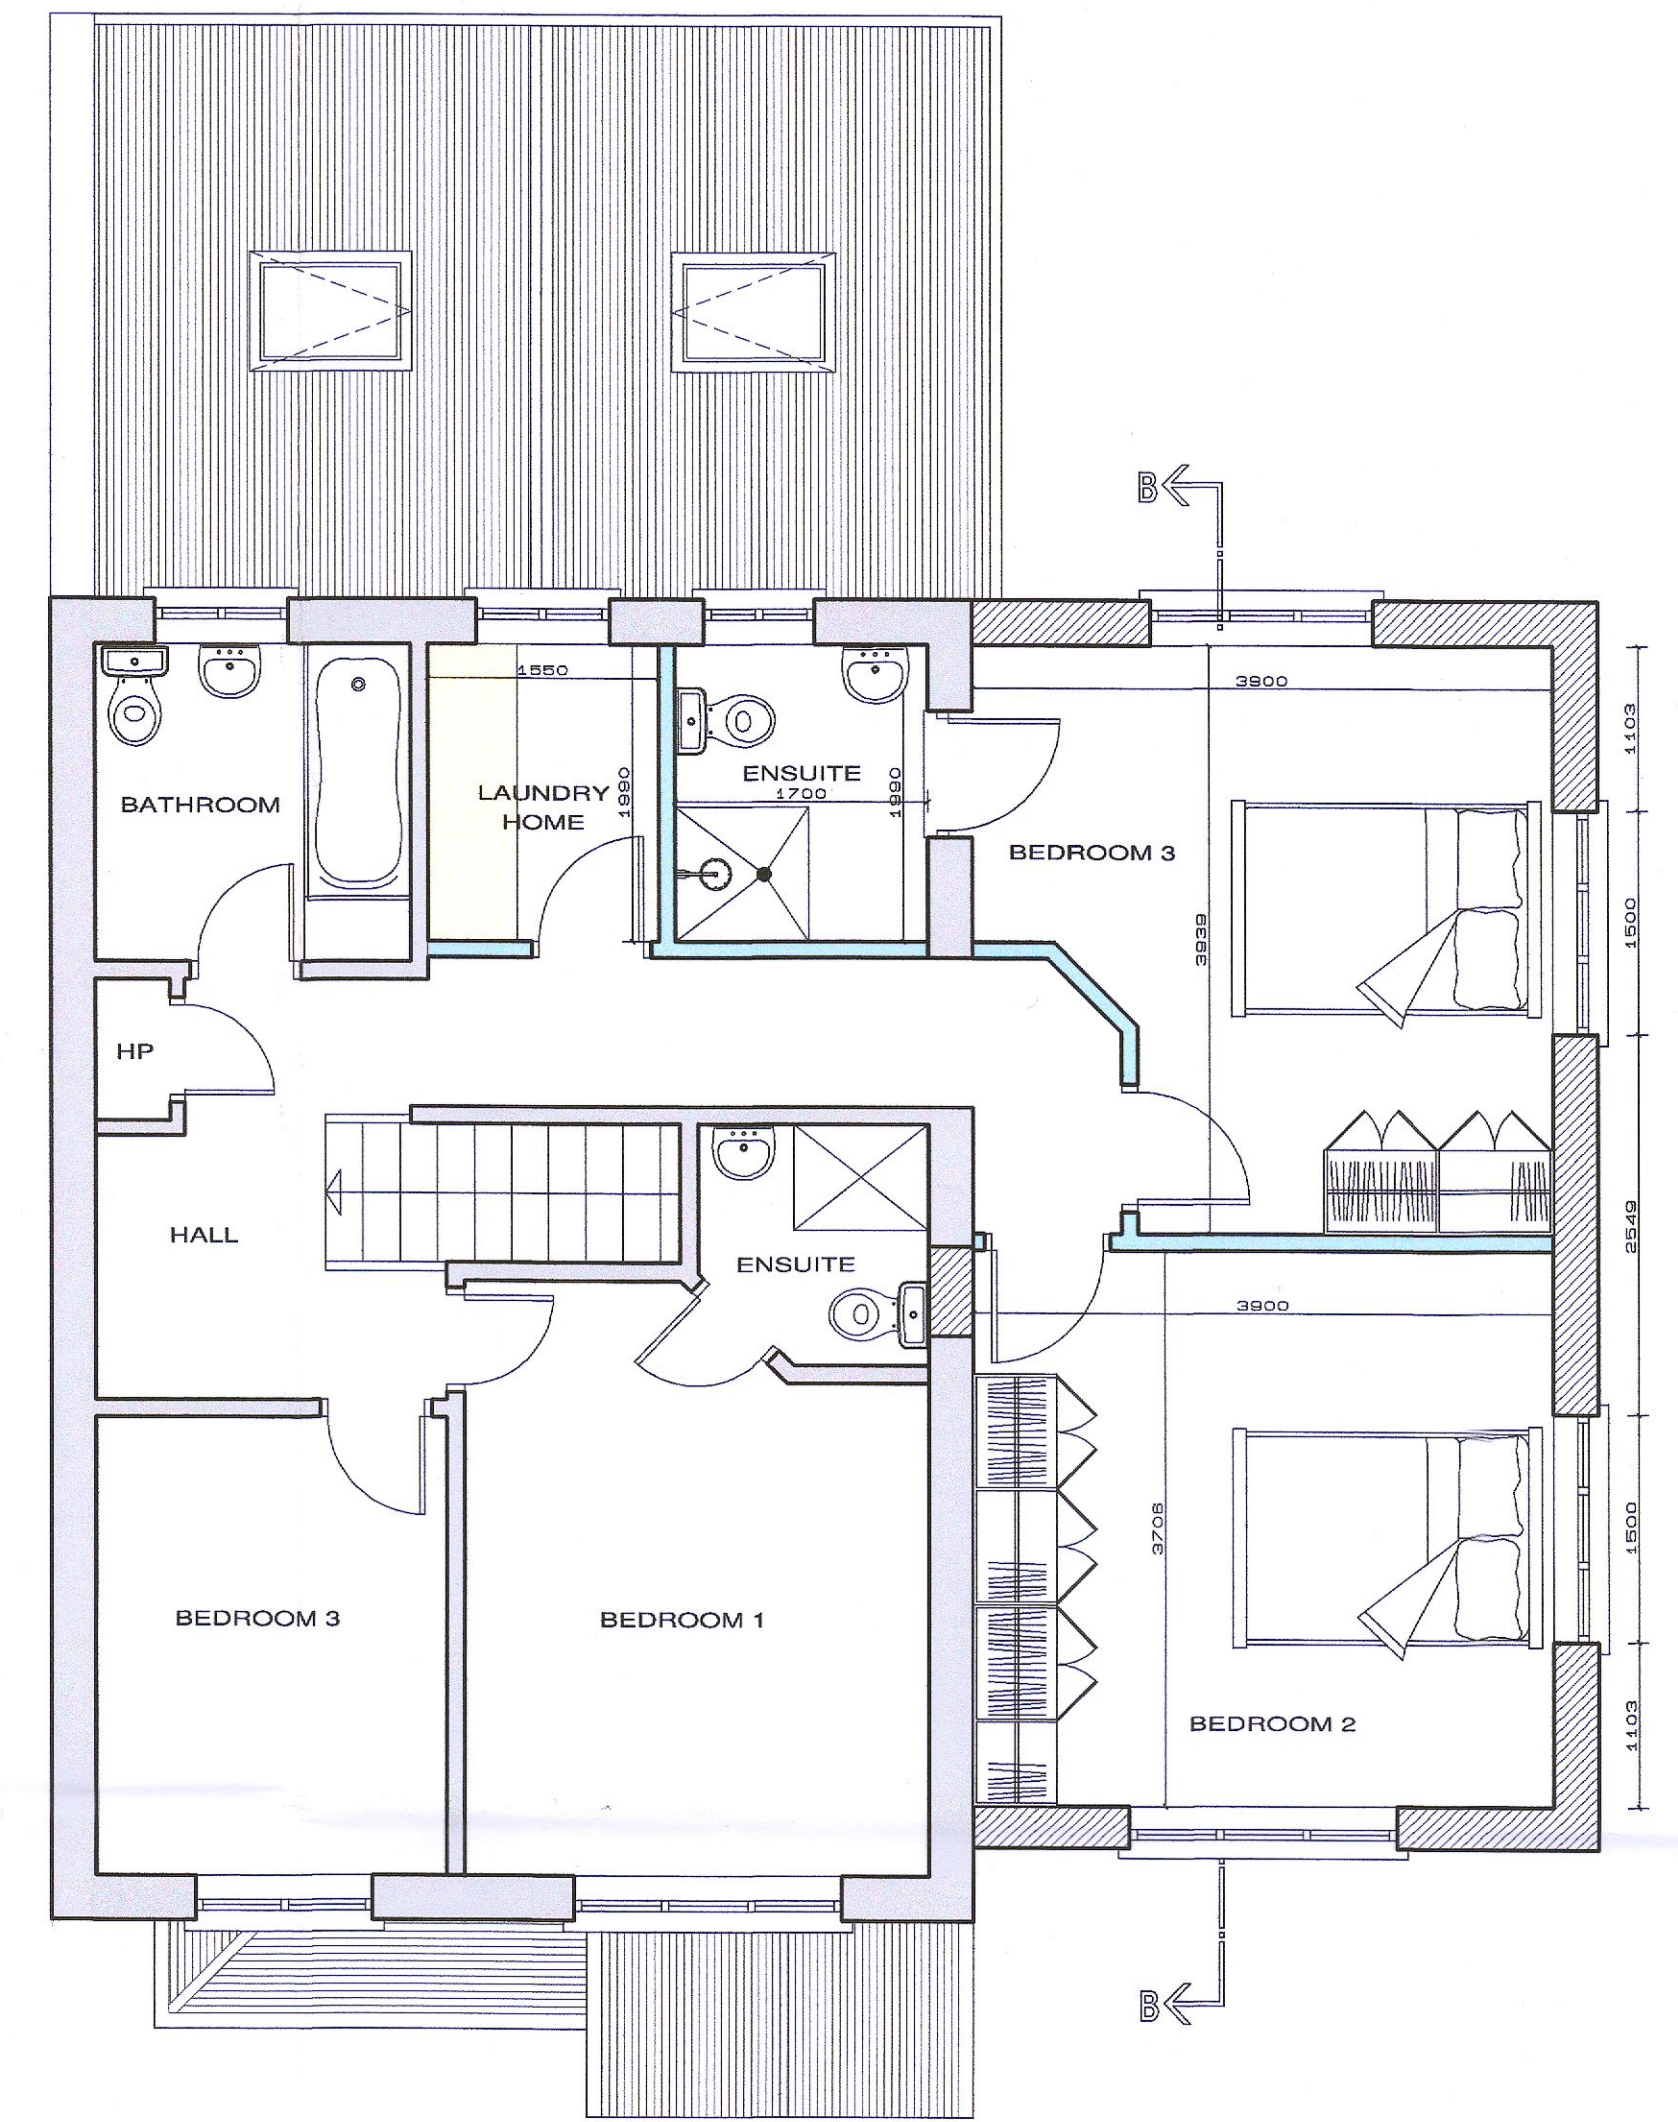


PROPOSED FIRST FLOOR PLAN
SCALE 1:50

SITE STATISTICS:

SITE AREA: 274M²

NOTES:

DO NOT SCALE DRAWING
USE WRITTEN DIMENSIONS ONLY

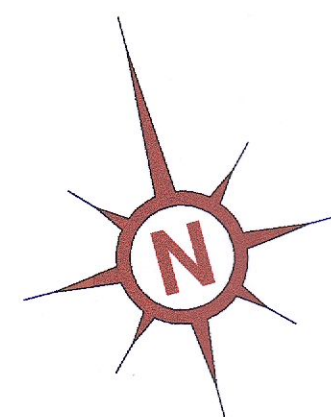

116 LONG WOOD PARK
GRANGE ROAD
RATHFARNHAM
DUBLIN 14
TEL: 01-4936040
FAX 01-4936044
WWW.ELENFIELD.COM



PROJECT: REDEVELOPMENT AT GRIFFEEN GLEN CRESENT, LUCAN, CO. DUBLIN	DATE: 24/03/2022	DRAWING: PLANS, ELEVATIONS, SECTIONS
CLIENT: Mr Ivan Ipati	SCALES: 1:50 @ A1	DWG NO: RM-19-001 -
	REV:	