




SITE PLAN 1:500

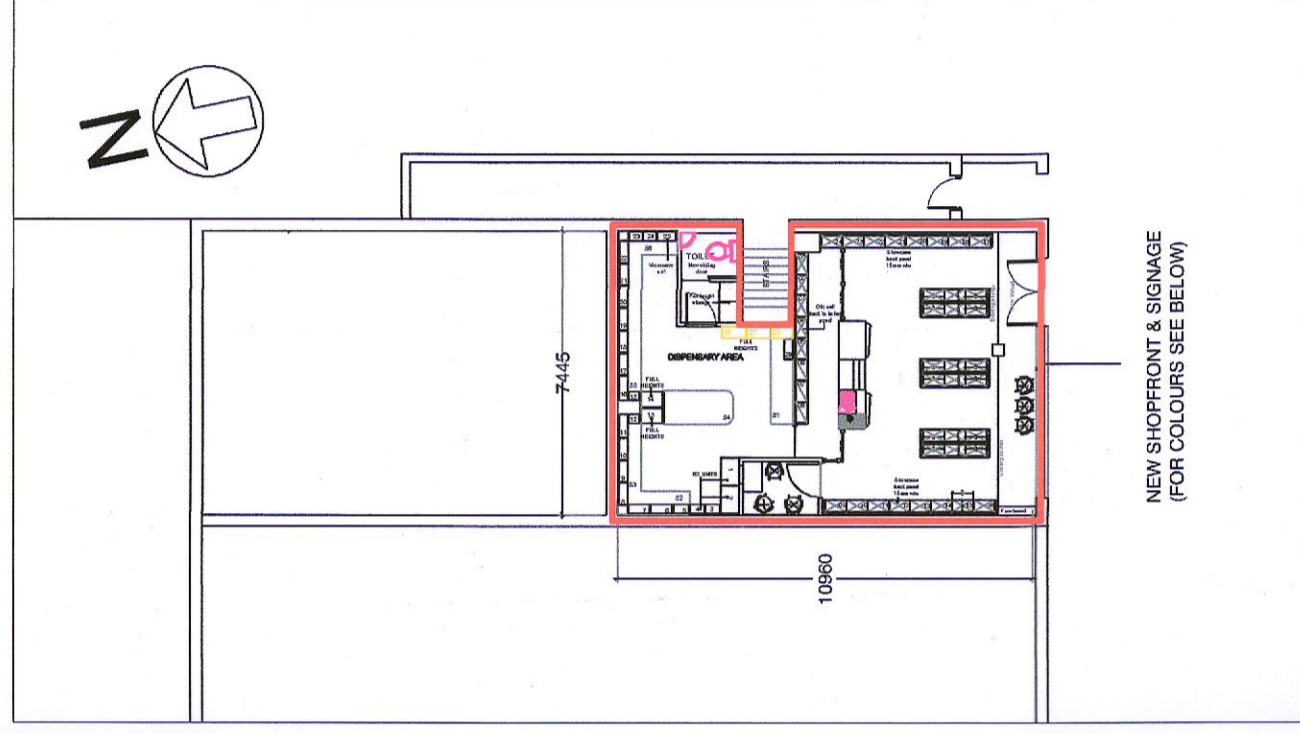


GROUND FLOOR PLAN 1:200

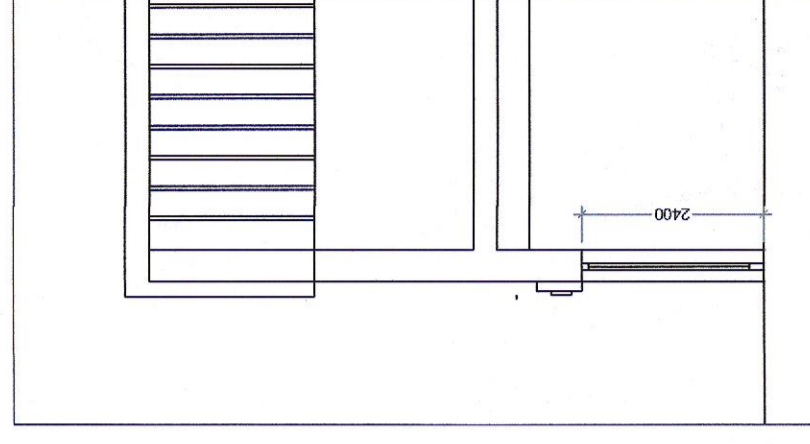


SECTION THROUGH SHOPFRONT 1:100

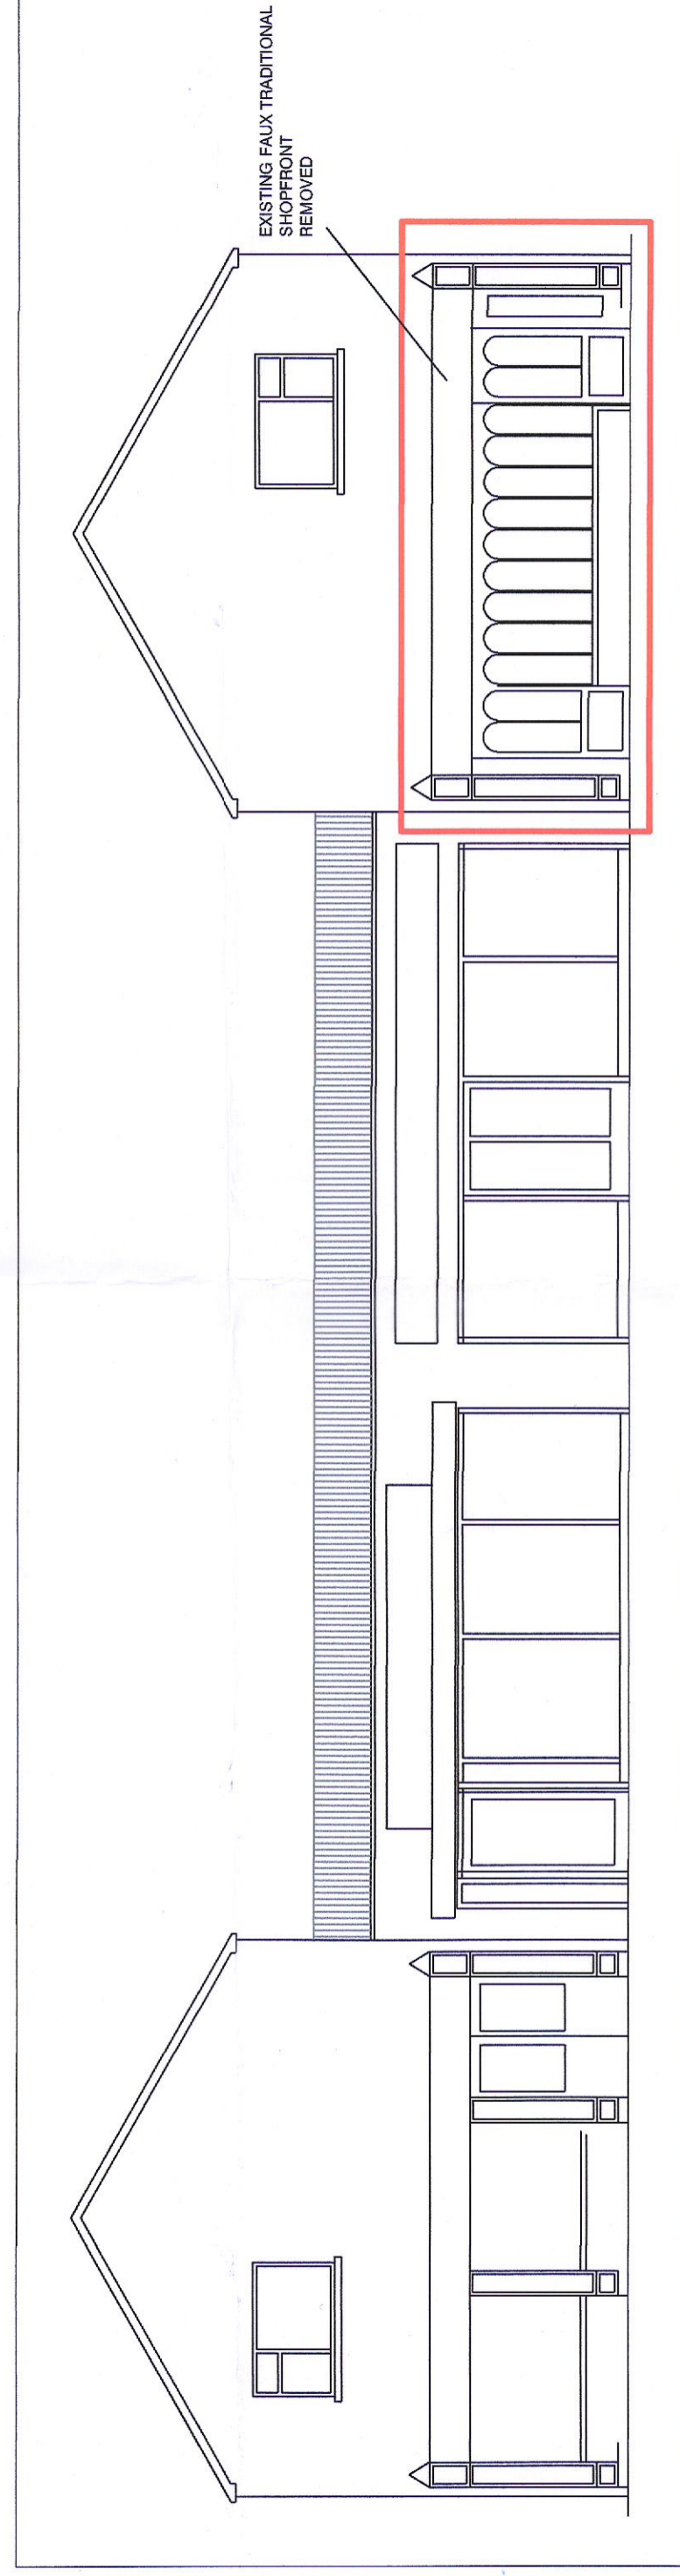

EXISTING CONTIGUOUS ELEVATION (1:100)

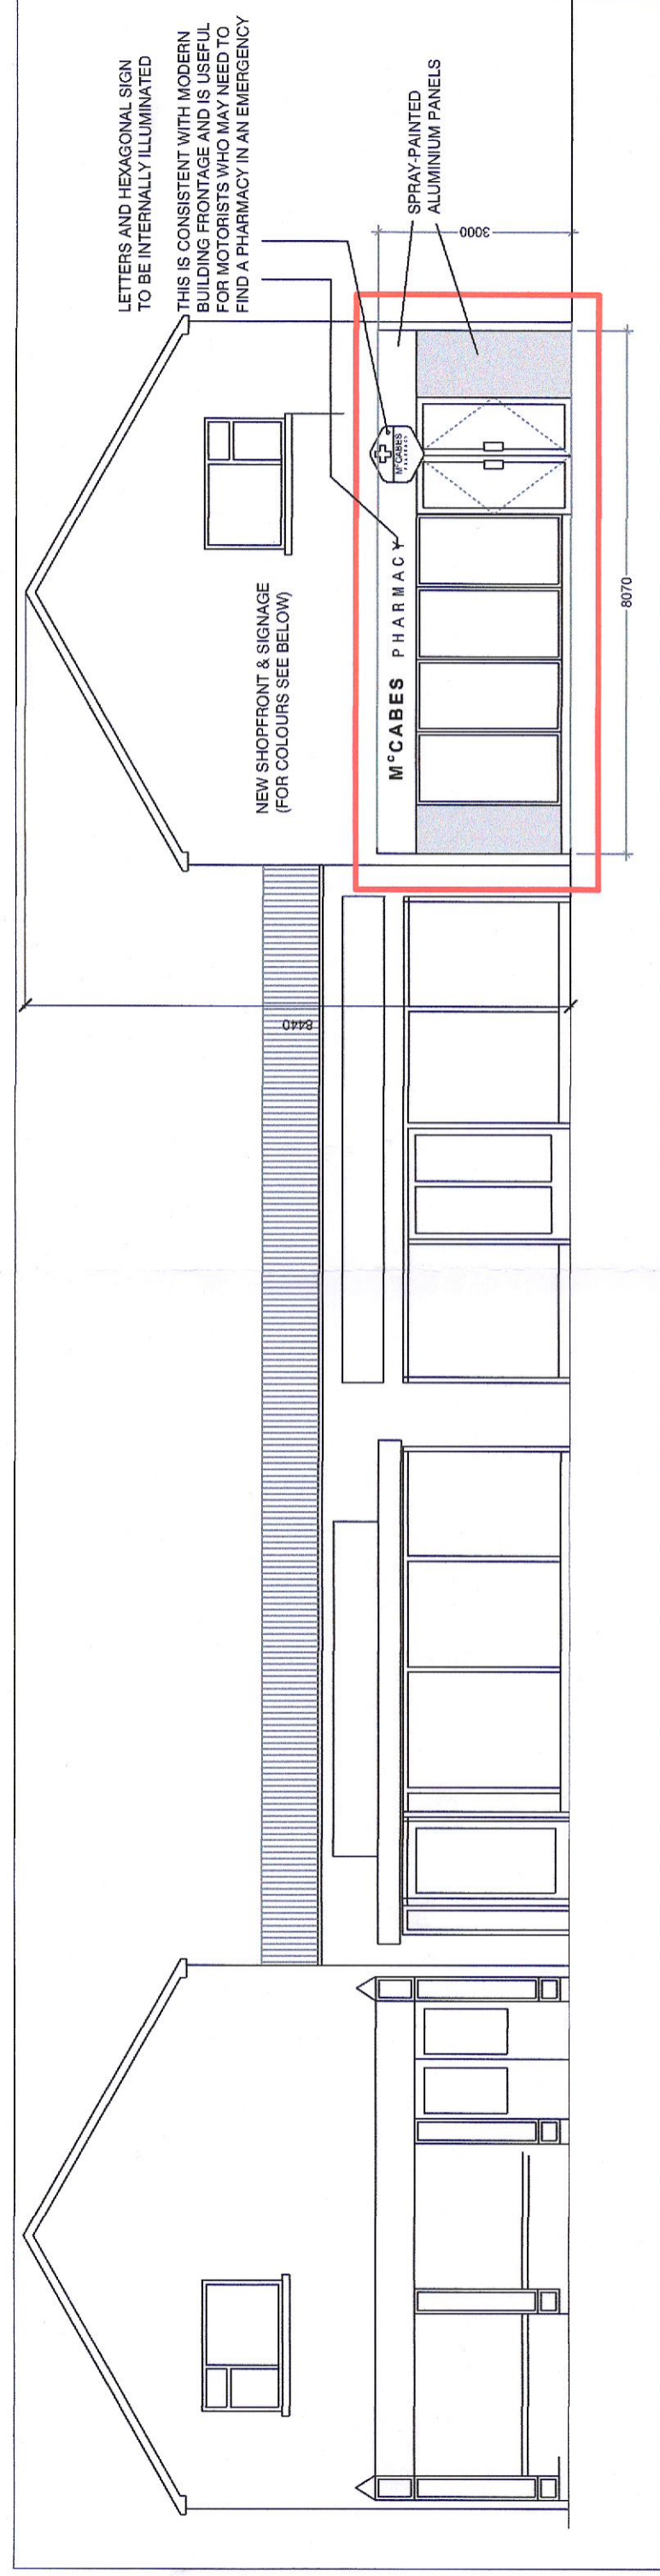

PROPOSED CONTIGUOUS ELEVATION (1:100)

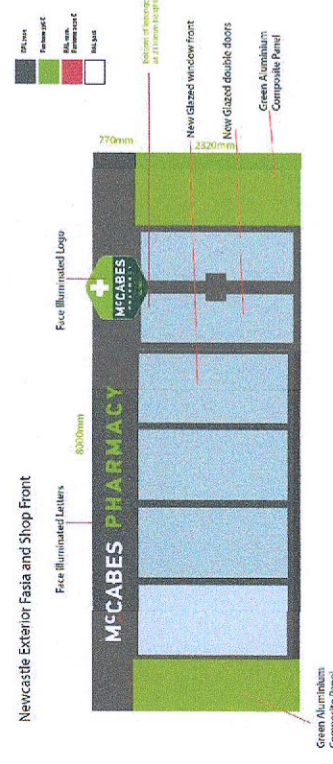

Project	NEW SHOPFRONT TO McCABES PHARMACY, UNIT 4 NEWCASTLE SHOPPING CENTRE, CO DUBLIN
Client	NEWCASTLE LYONS PHARMACY LTD
Drawn by	IM
Check by	AS SHOWN
Scale	P01
Revision	A

Rev	05 MAY 2022	Date	05 MAY 2022	For	FOR PLANNING
Rev	22037	Date	JULY 2022	For	

Company No.	1951 Lower Burrell Street, Dublin 9, Tel: +353 1 408 4010
Company Name	MAGAHY BRODERICK ASSOCIATES

SUPPORTING VISUALS (N.T.S.)