




No145  
No146  
EXISTING REAR ELEVATION.

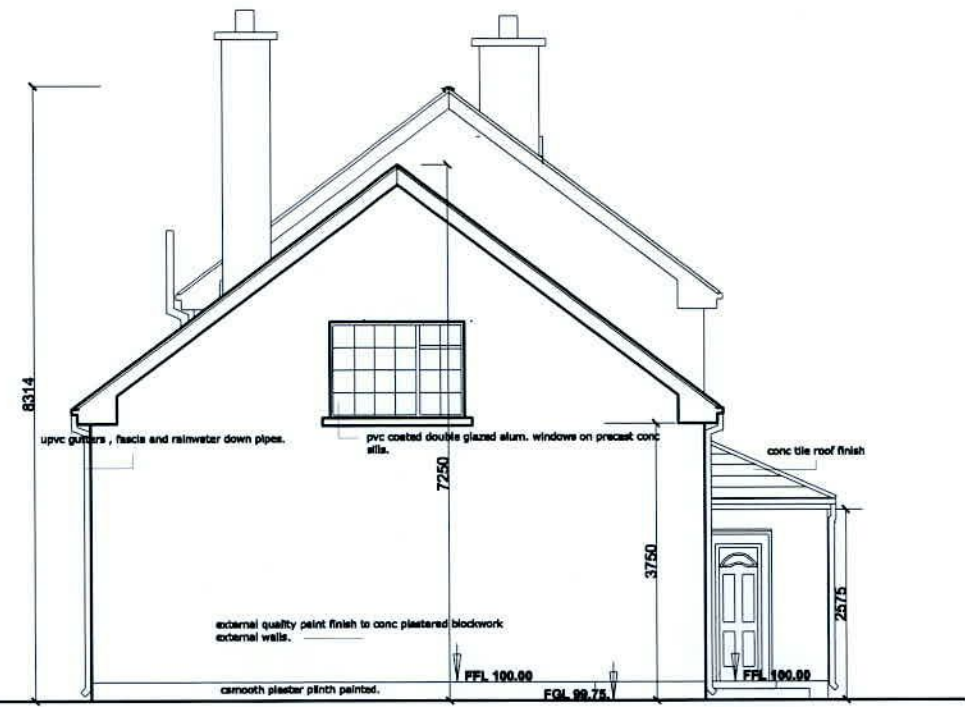

No146  
EXISTING GABLE ELEVATION.



No146  
No145  
EXISTING FRONT ELEVATION.

**PLANNING ISSUE.**

**DESMOND J. HALPIN & ASSOCIATES**  
**Planning & Building Design Consultants**

15 Carrigee Drive, Firhouse, Dublin 24 Phone: 01-4623710 Email: dshalpin15@gmail.com

Project: PROPOSED DEVELOPMENT AT 146 BL MAELRUANS PARK, TALLAGHT, DUBLIN 24,	Scale 1:100 @ A3.	Drawn DJH
Drawing Title EX. FRONT, REAR AND GABLE ELEVATIONS.	Drawing No 04-10 -22	Rev
Applicant: MARY DALTON.	Date July 2022.	Chk JK