




EXISTING FIRST FLOOR PLAN
SCALE: 1:50

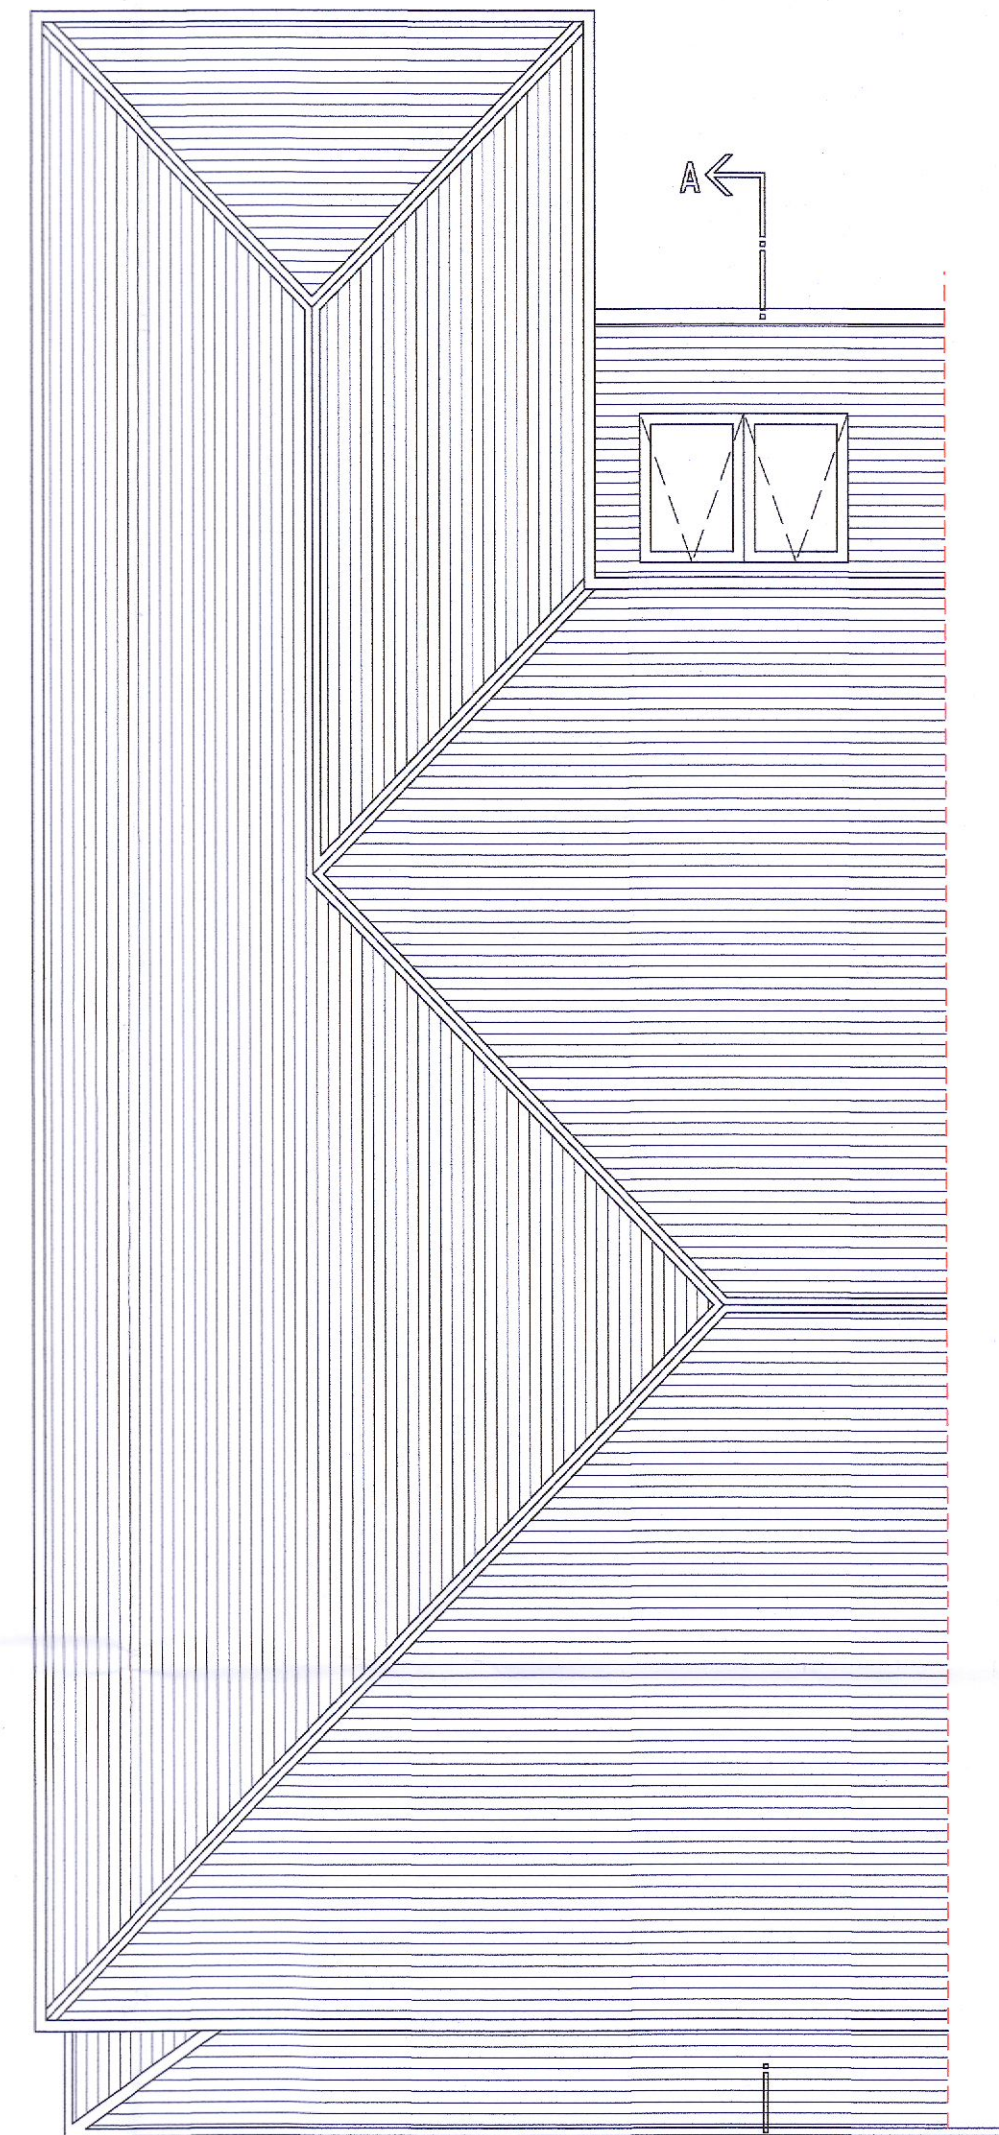


EXISTING ROOF PLAN
SCALE: 1:50

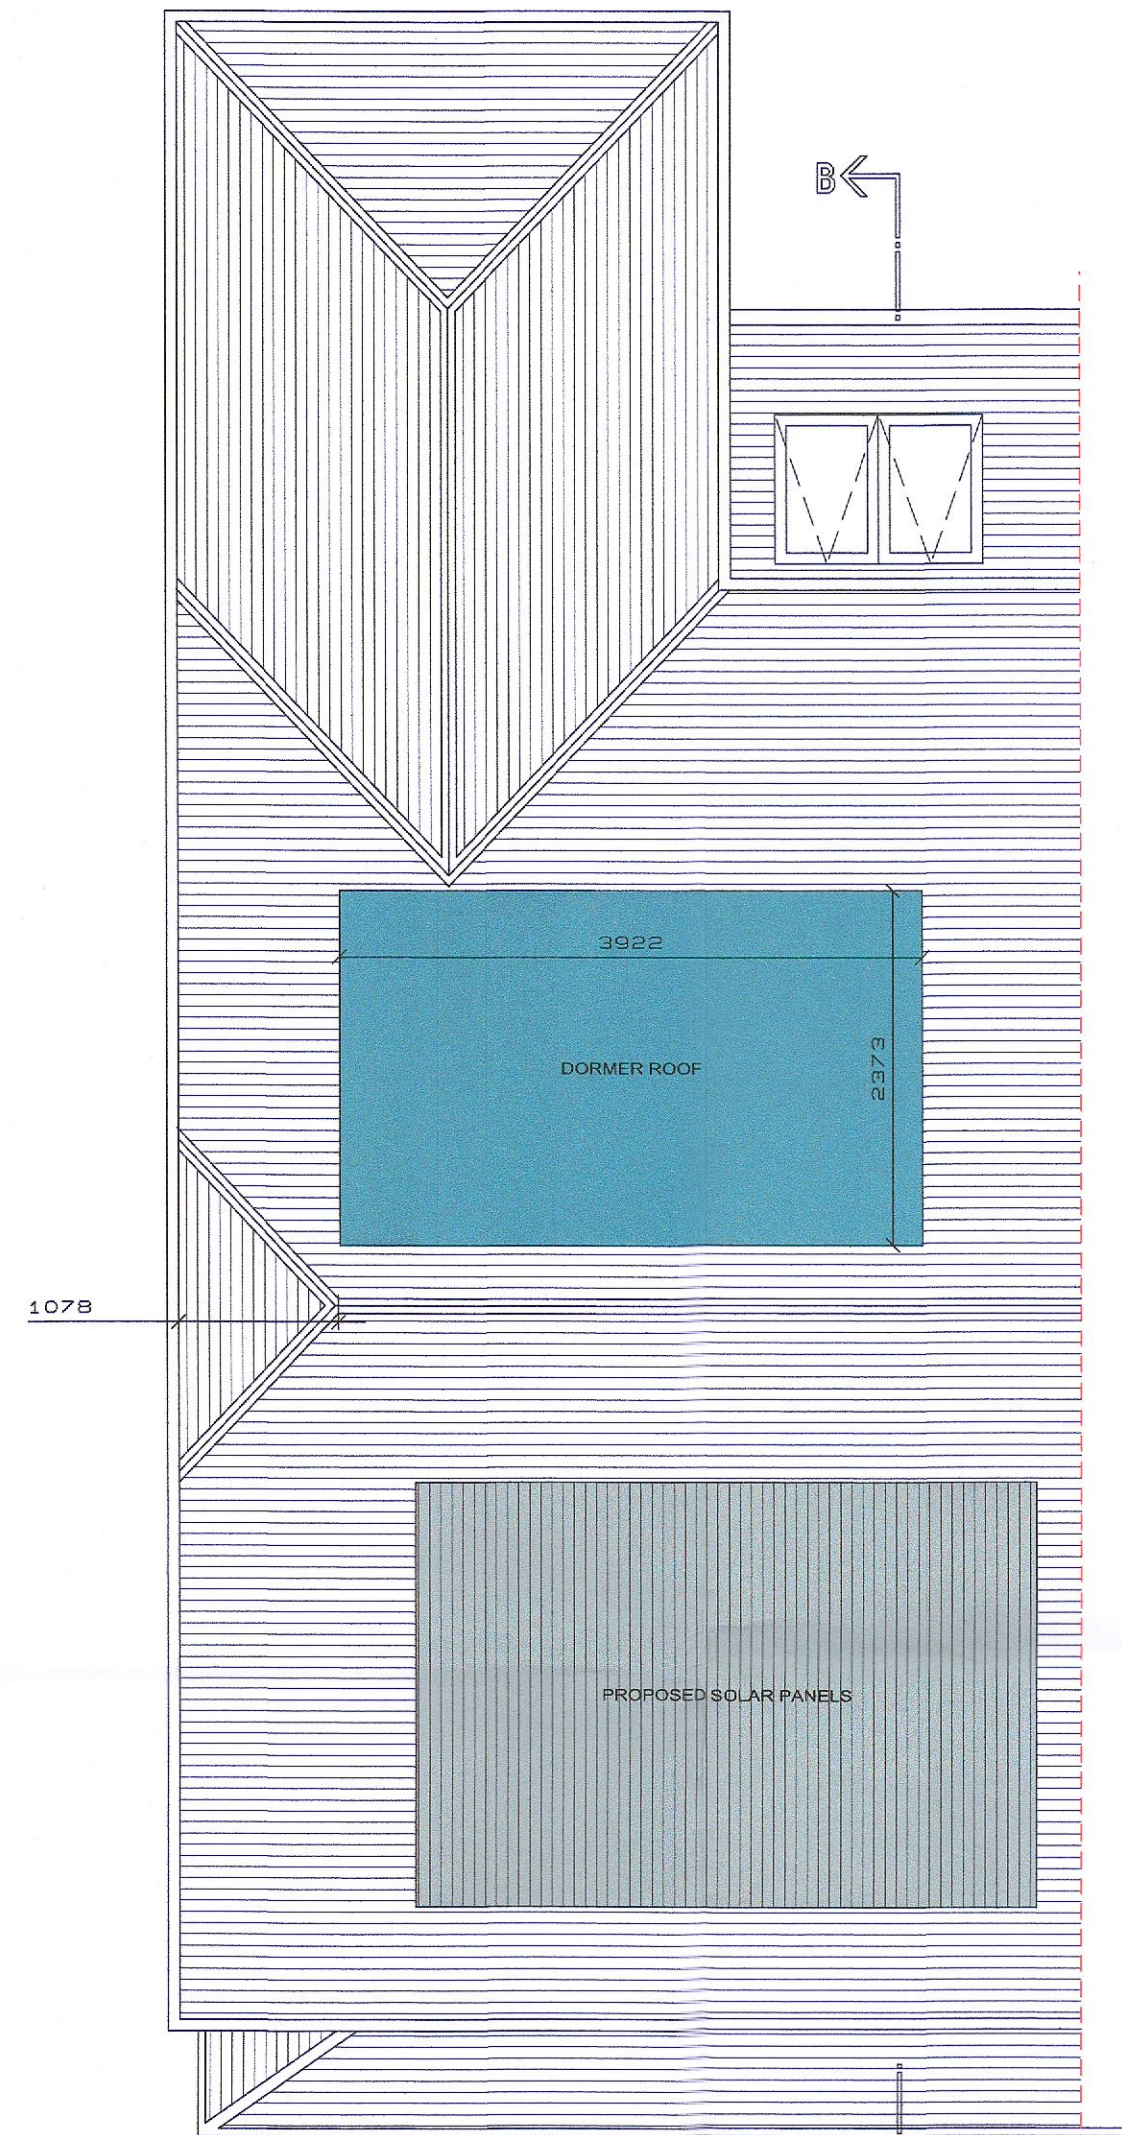


PROPOSED ROOF PLAN
SCALE: 1:50

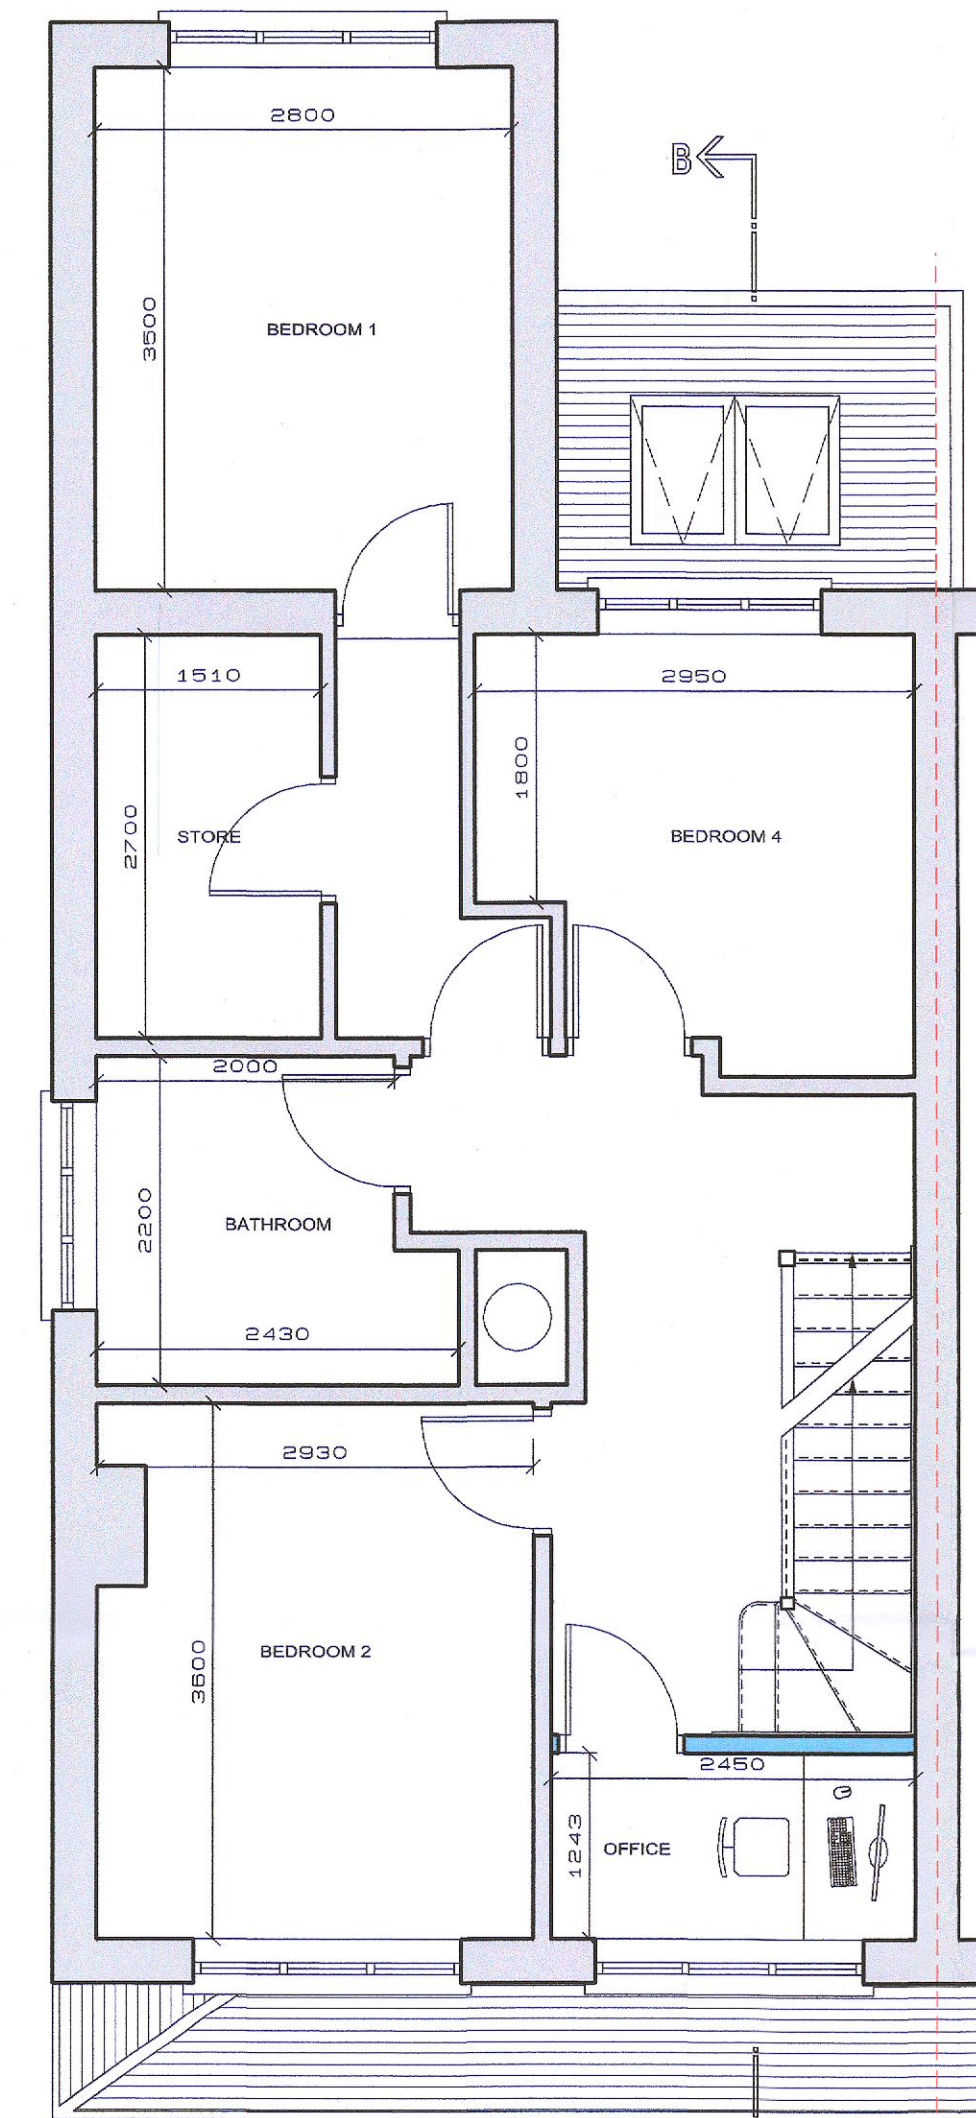

PROPOSED FIRST FLOOR PLAN
SCALE: 1:50

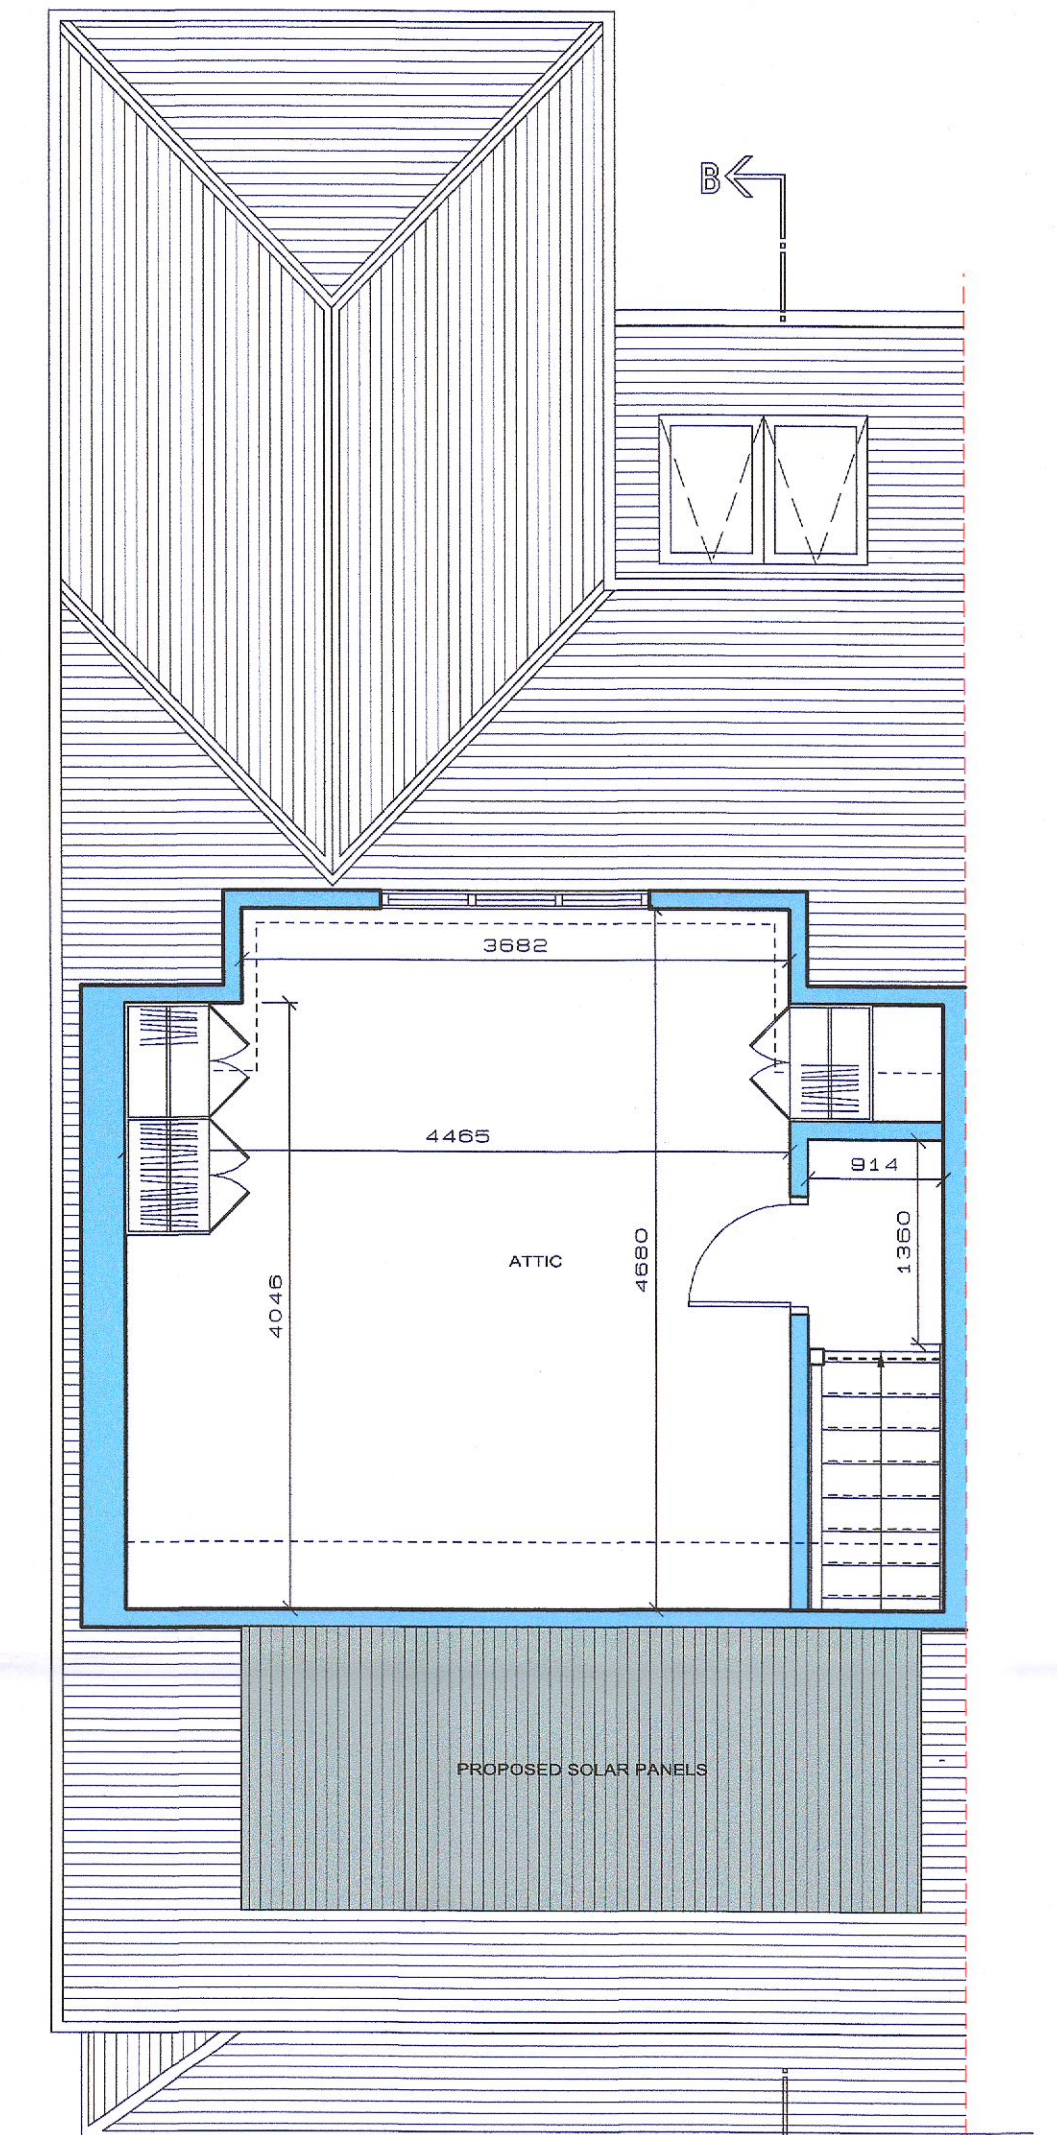

PROPOSED ATTIC PLAN
SCALE: 1:50

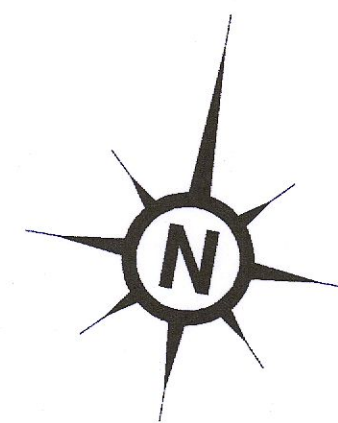

SITE STATISTICS:
Site Area: 208M2

NOTES:
DO NOT SCALE DRAWING
USE WRITTEN DIMENSIONS ONLY

 ELENFIELD CONTRACTORS LTD	116 LONG WOOD PARK GRANGE ROAD RATHFARNHAM DUBLIN 14 TEL: 01-4936040 FAX 01-4936044 WWW.ELENFIELD.COM		 RIAI Architectural Technologist 2022
	PROJECT: 79 LONGWOOD PARK RATHFARNHAM DUBLIN 14	DATE: 27/07/2022	
CLIENT: DON & AUDREY CAROLAN	SCALES: 1:50@ A1	REV: B	DWG NO: B - 001