



**EXISTING SITE PLAN**  
SCALE: 1:100

— Foul Water Drainage  
— Storm Water Drainage

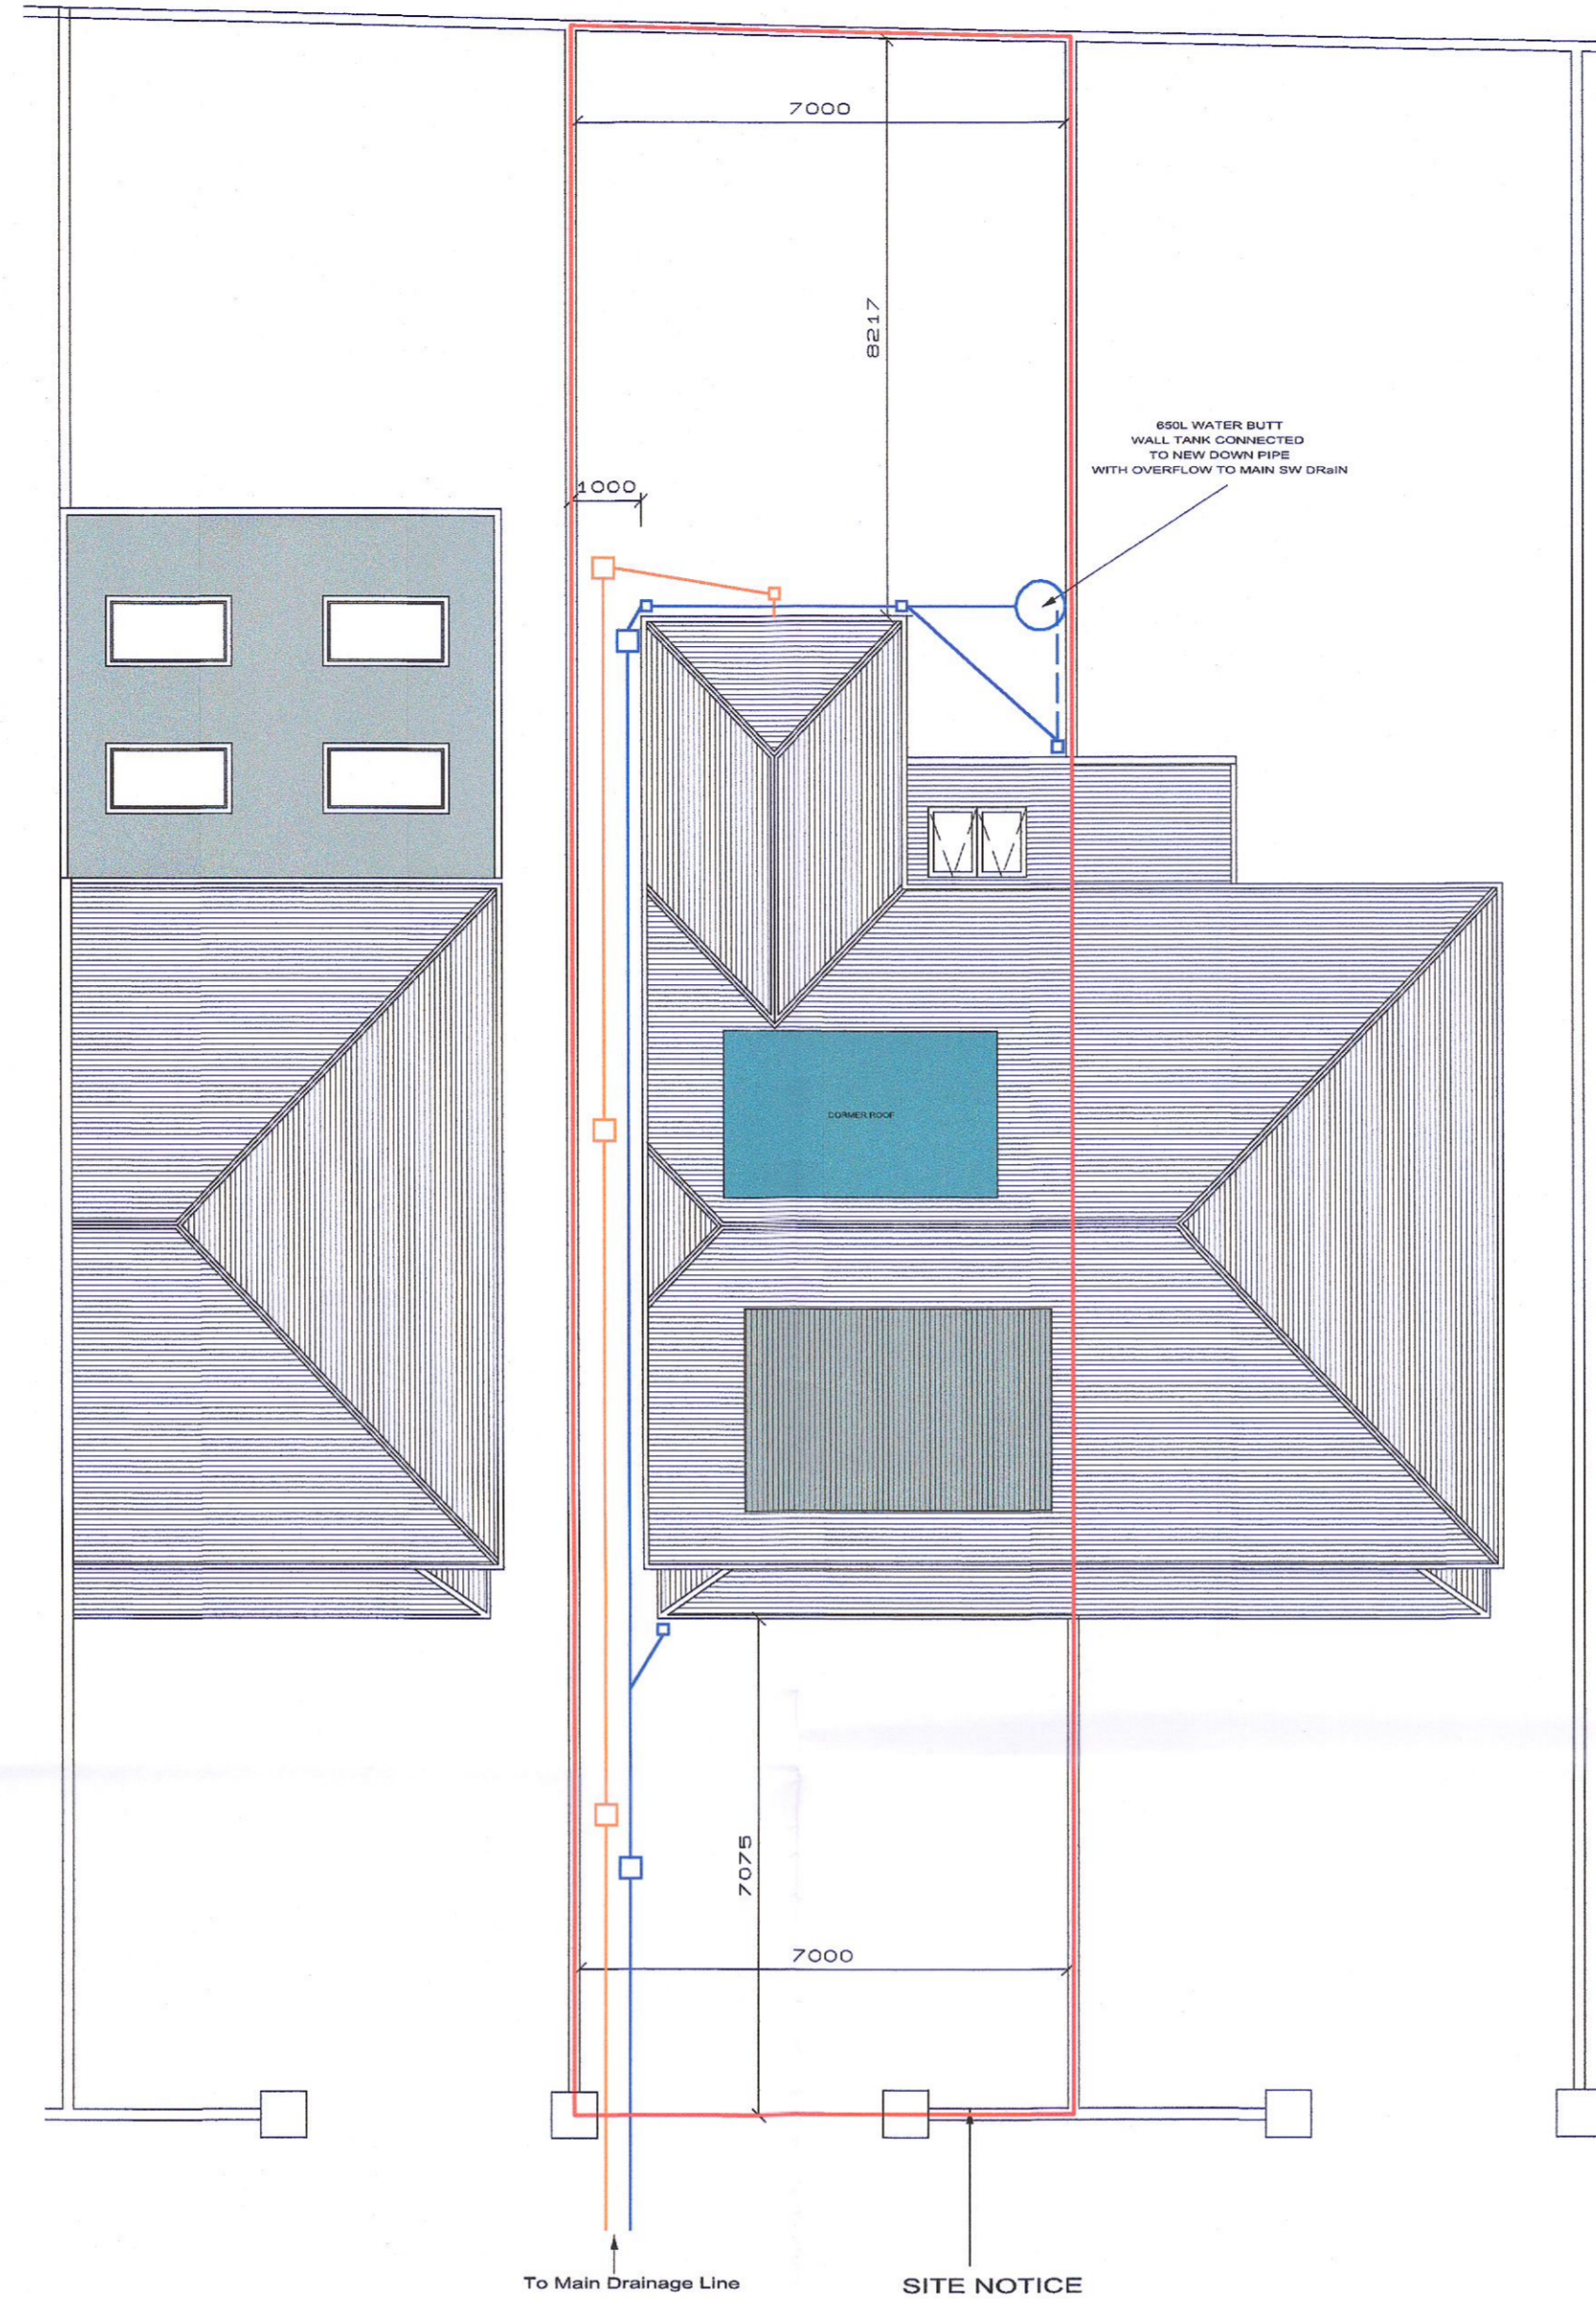

**PROPOSED SITE PLAN**  
SCALE: 1:100


— Foul Water Drainage  
— Storm Water Drainage

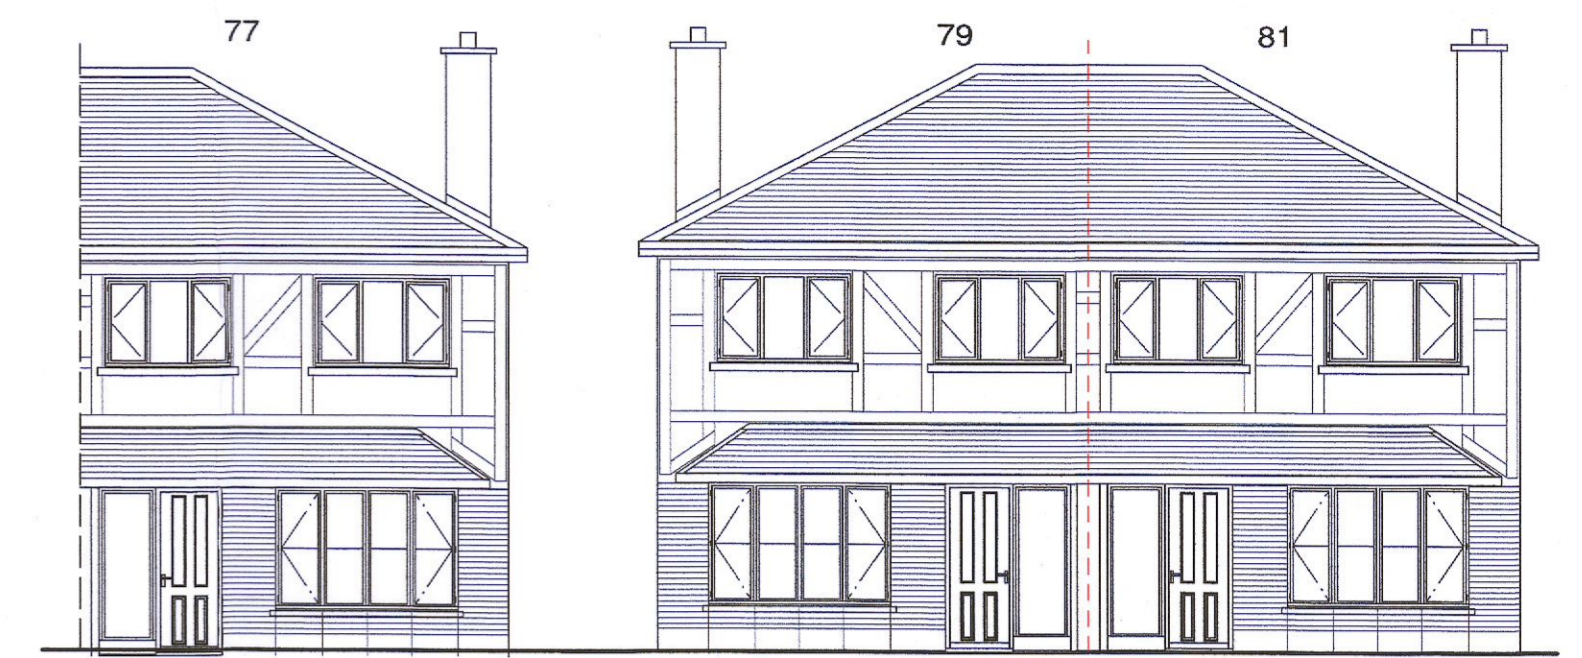


**EXISTING CONTEXTUAL FRONT ELEVATION**  
SCALE: 1:100



**PROPOSED CONTEXTUAL FRONT ELEVATION**  
SCALE: 1:100

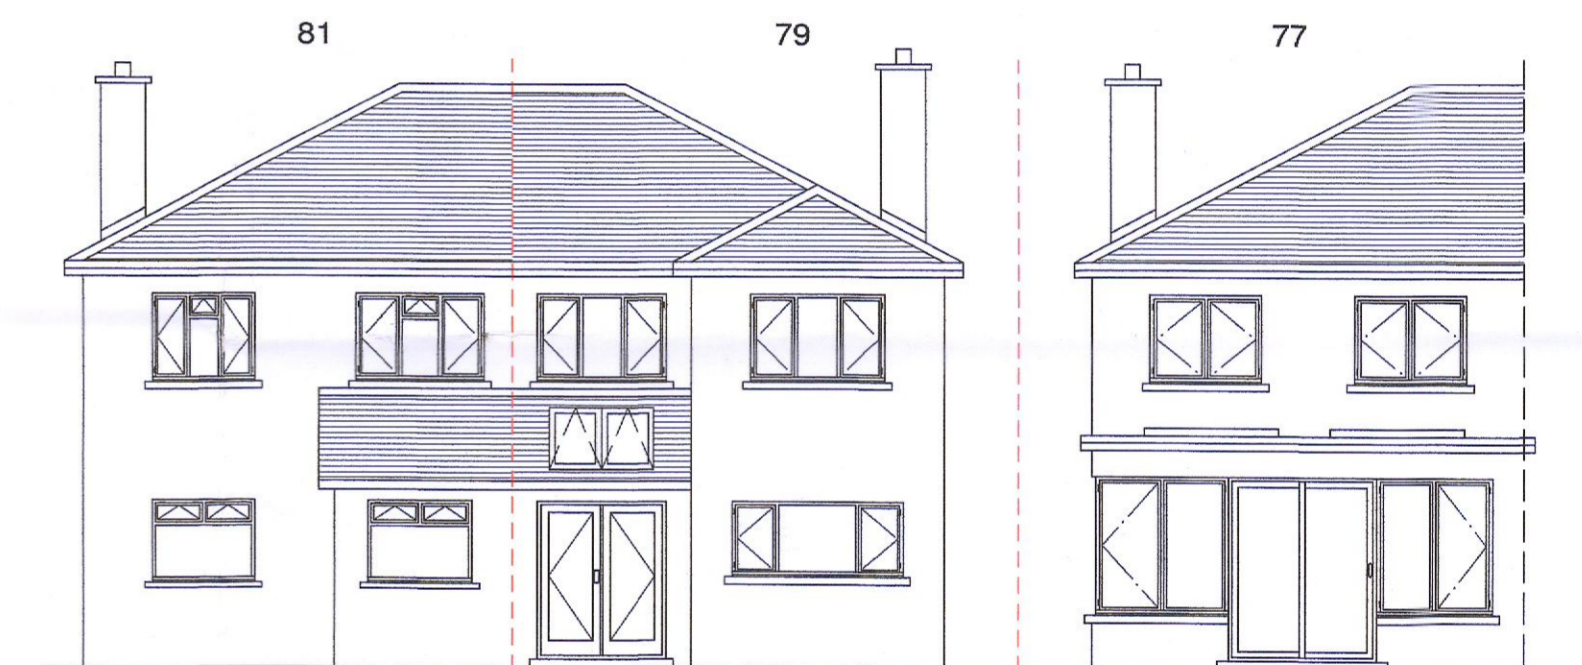


**EXISTING CONTEXTUAL REAR ELEVATION**  
SCALE: 1:100

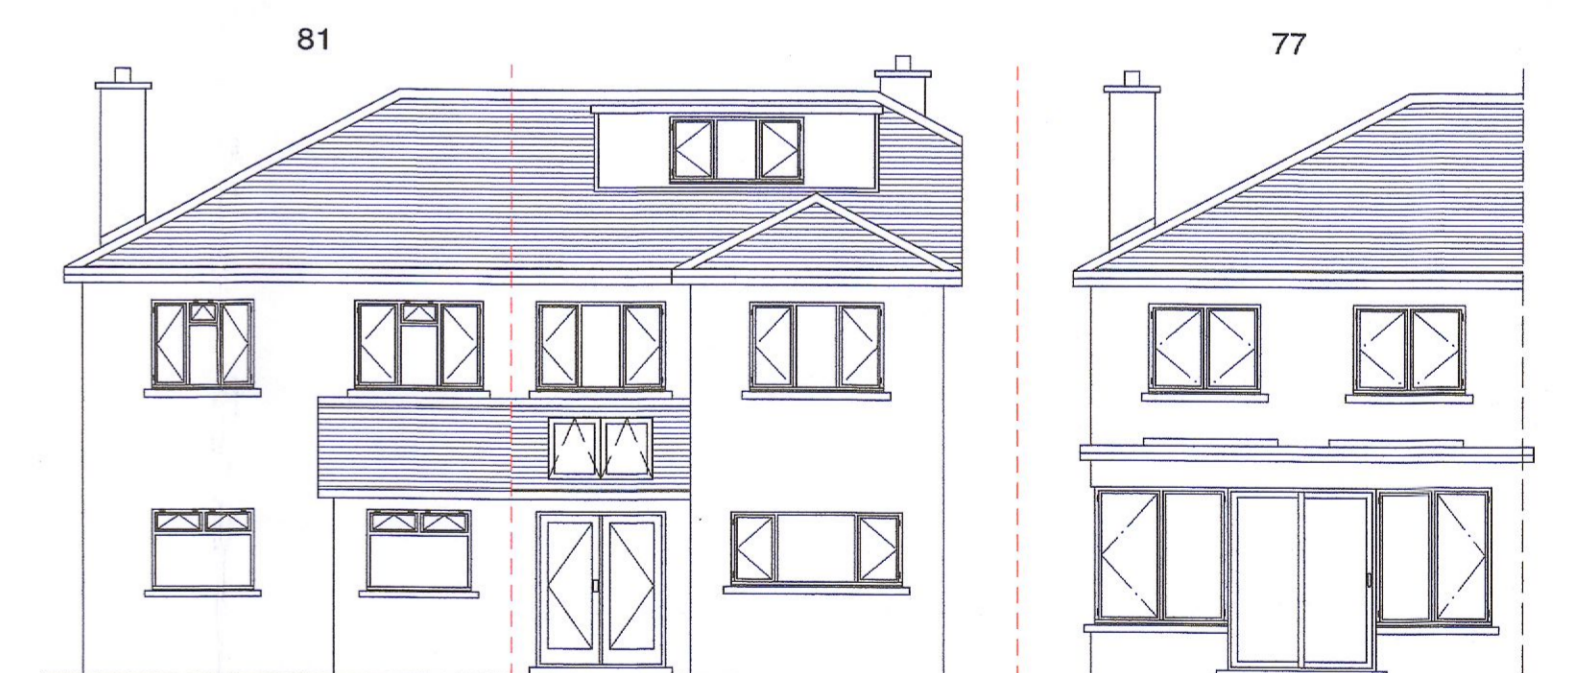



**PROPOSED CONTEXTUAL REAR ELEVATION**  
SCALE: 1:100

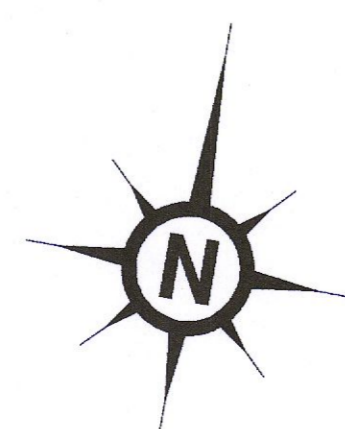**SITE STATISTICS:**  
Site Area: 208M2



**NOTES:**  
DO NOT SCALE DRAWING  
USE WRITTEN DIMENSIONS ONLY

 <b>ELENFIELD</b> CONTRACTORS LTD	116 LONG WOOD PARK GRANGE ROAD RATHFARNHAM DUBLIN 14 TEL: 01-4936040 FAX 01-4936044 WWW.ELENFIELD.COM		
	PROJECT: 79 LONGWOOD PARK RATHFARNHAM DUBLIN 14	DATE: 27/07/2022	
CLIENT: DON & AUDREY CAROLAN	SCALES: 1:100@ A1	REV: B	DWG NO: B - 003