




**EXISTING GROUND FLOOR PLAN (NO CHANGES)**  
SCALE: 1:50

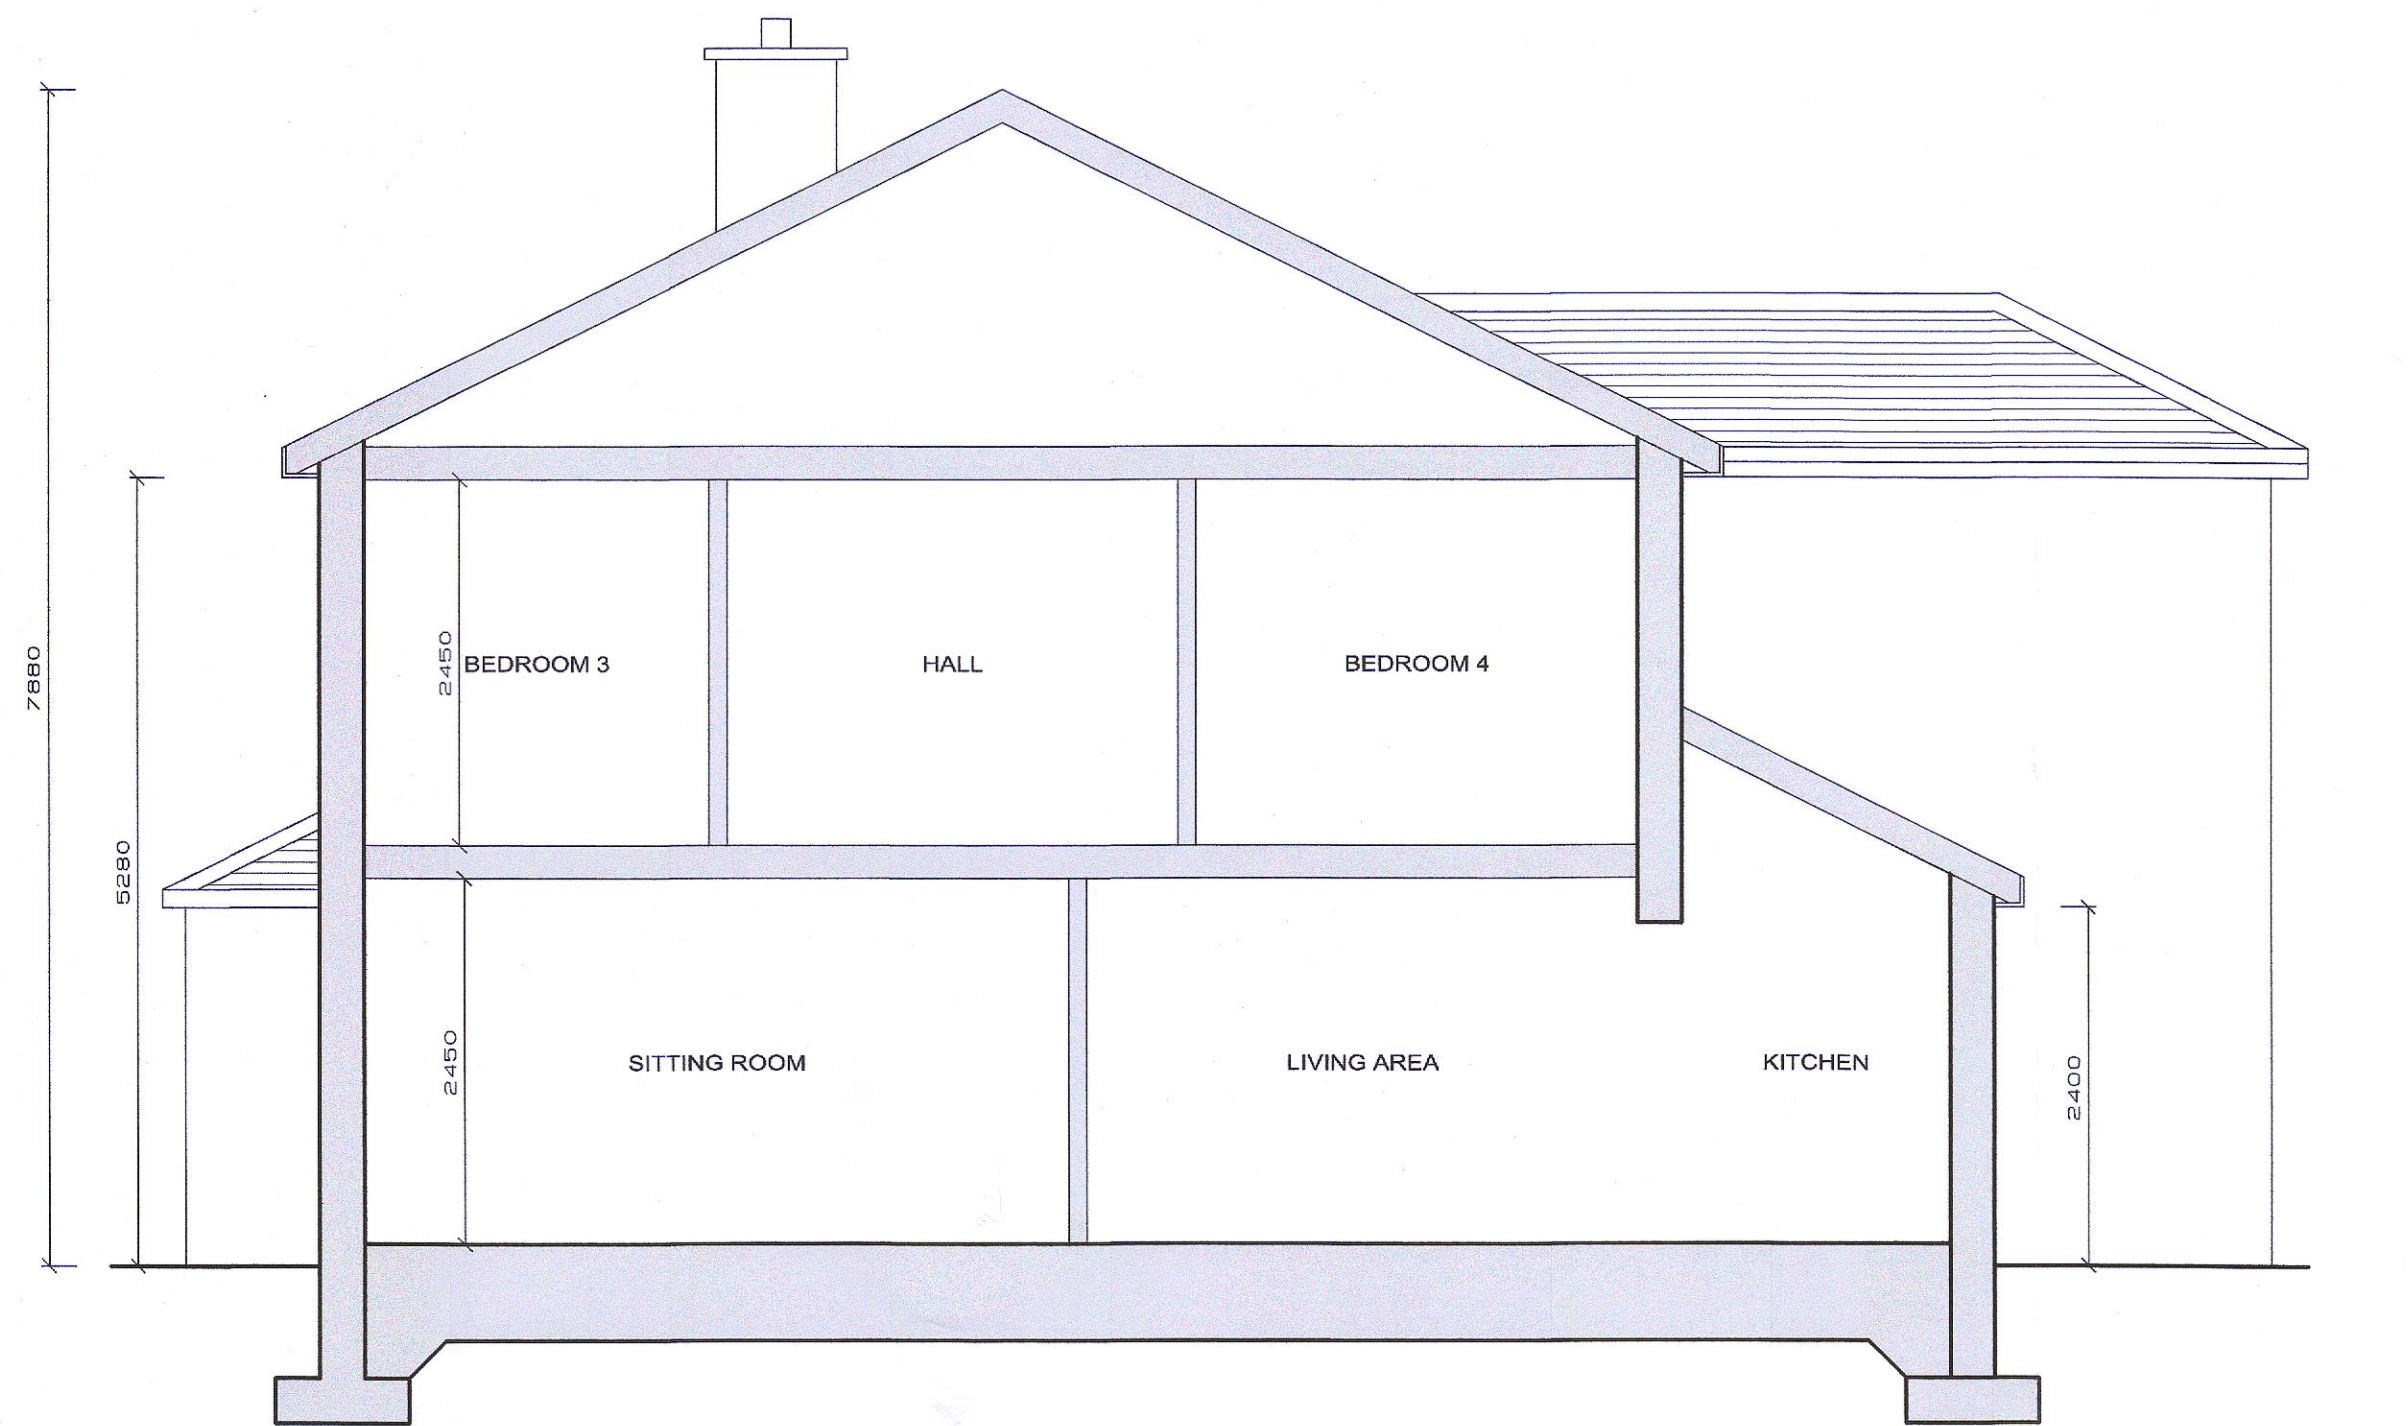

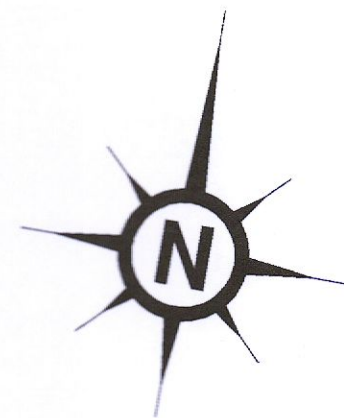

**EXISTING SECTION A-A**  
SCALE: 1:50

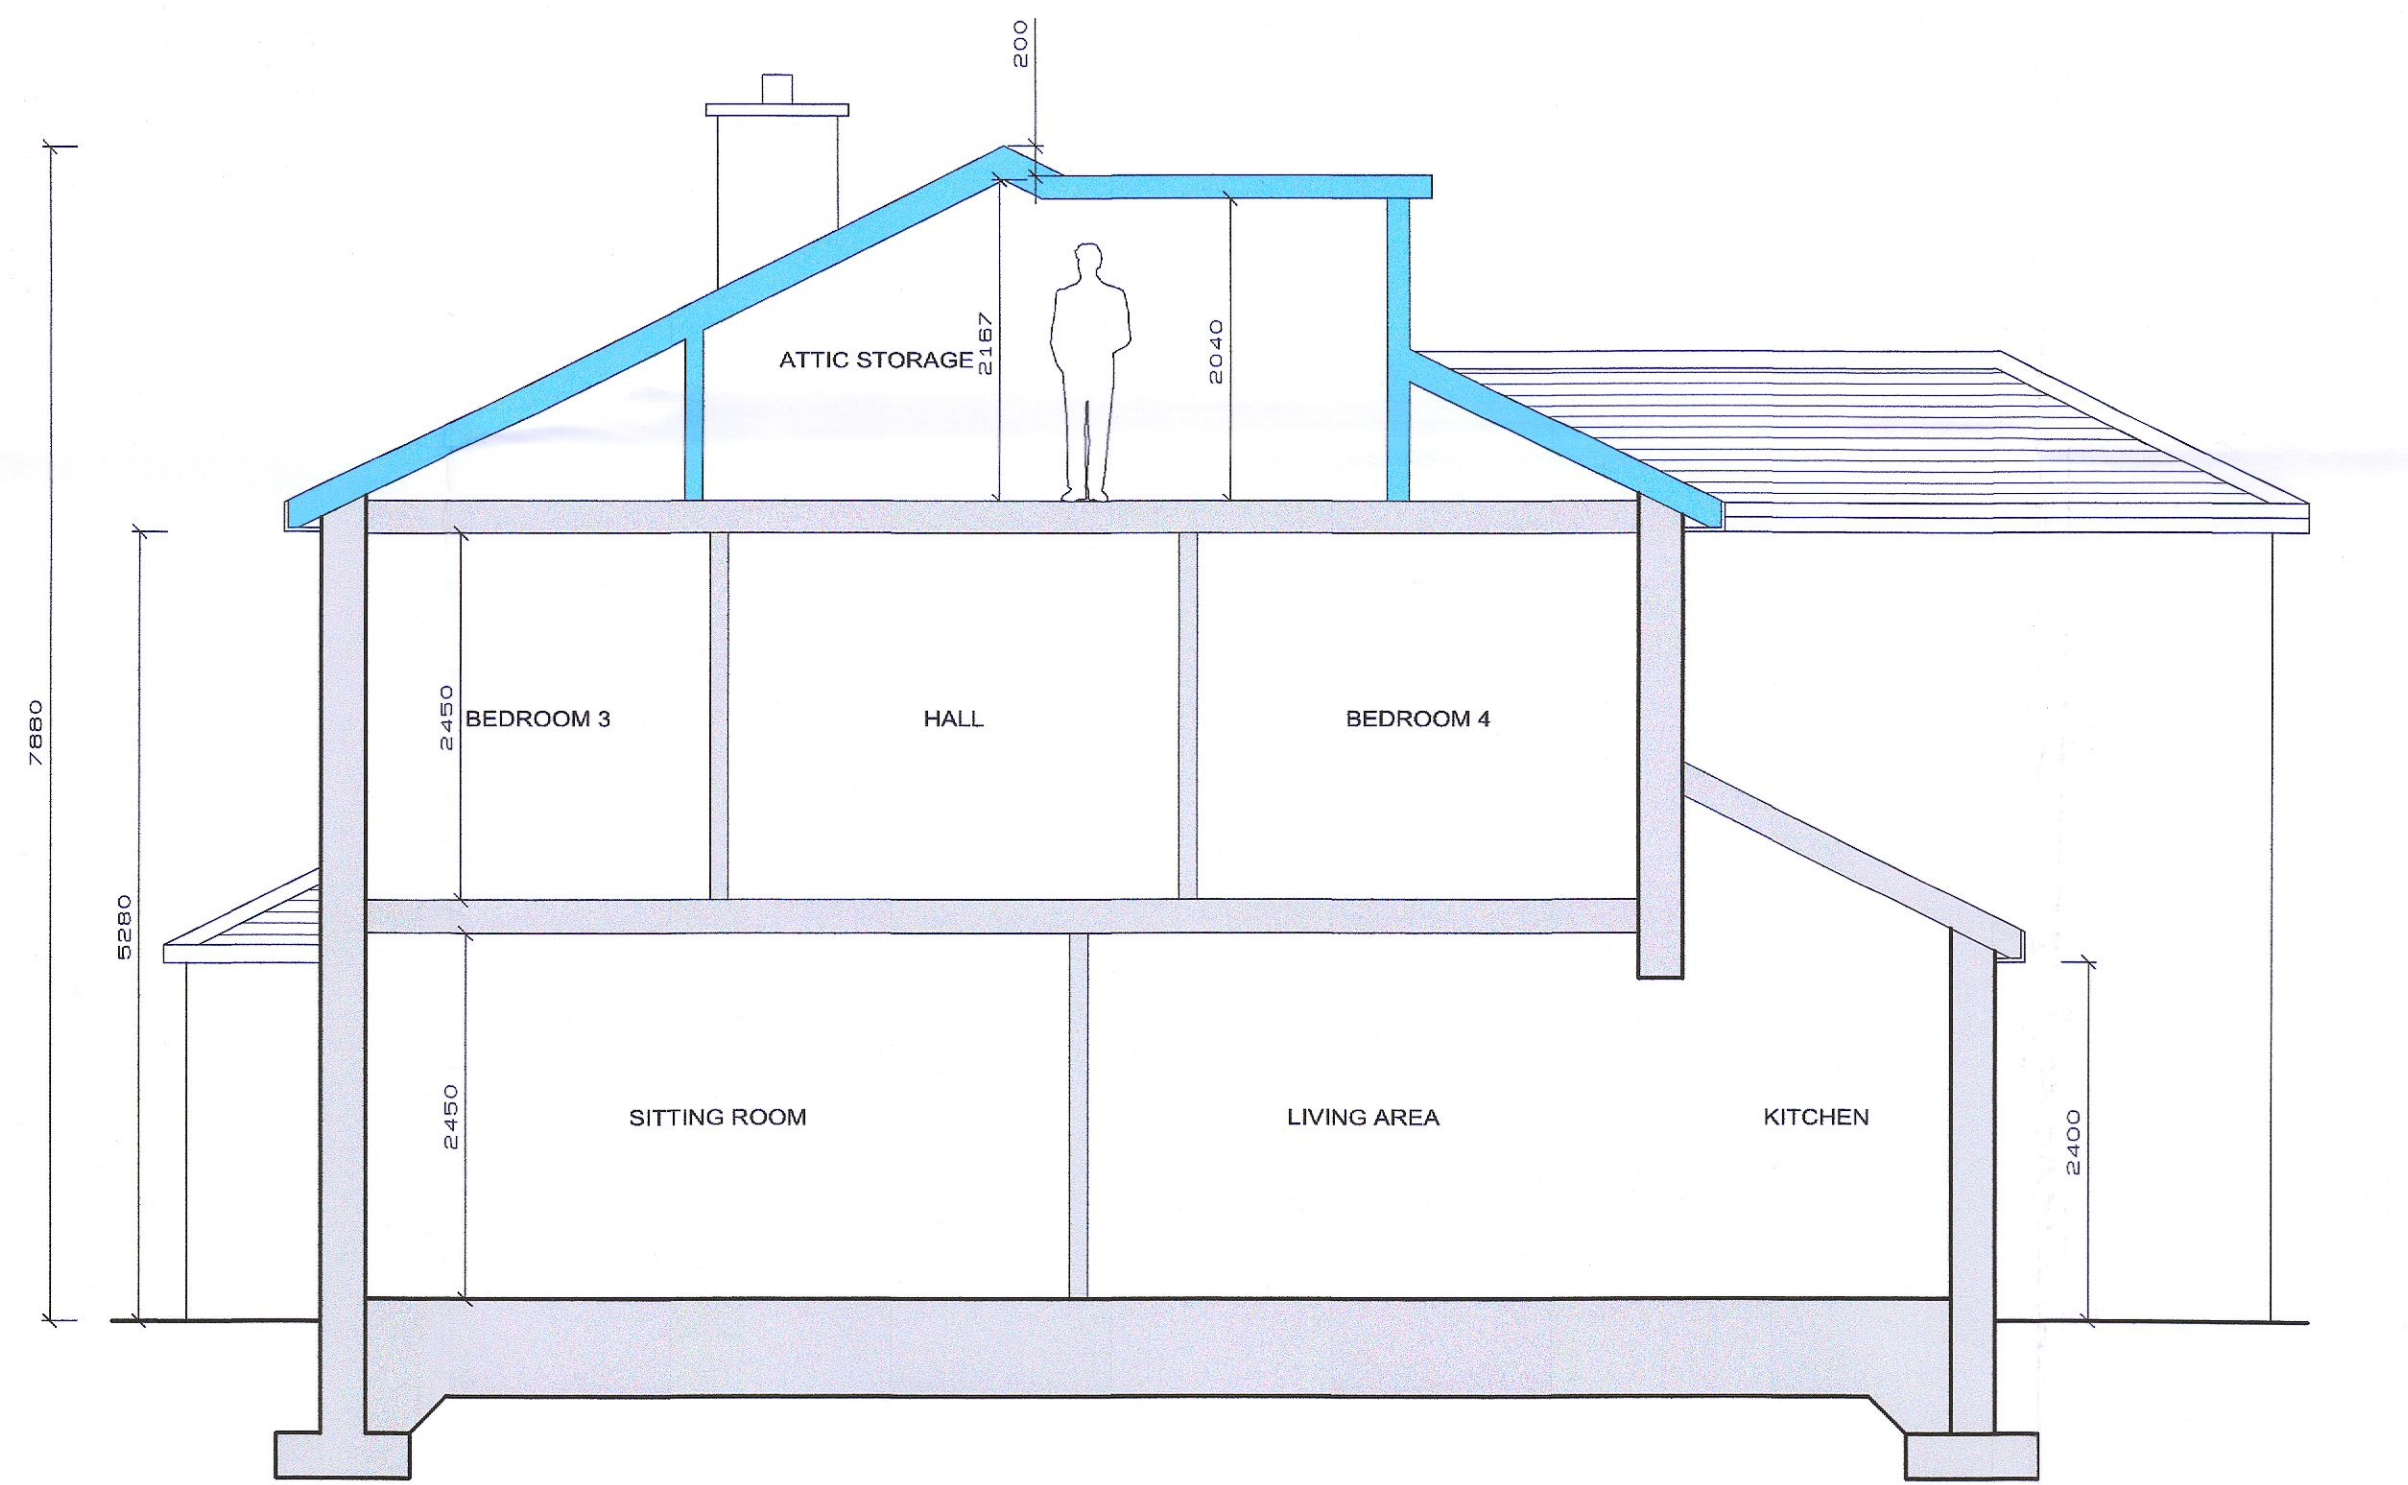

**PROPOSED SECTION B-B**  
SCALE: 1:50

**SITE STATISTICS:**  
Site Area: 208M2

**NOTES:**  
DO NOT SCALE DRAWING  
USE WRITTEN DIMENSIONS ONLY

 <b>ELENFIELD</b> CONTRACTORS LTD	116 LONG WOOD PARK GRANGE ROAD RATHFARNHAM DUBLIN 14 TEL: 01-4936040 FAX 01-4936044 WWW.ELENFIELD.COM		 RIAI Architectural Technologist 2022
	PROJECT: 79 LONGWOOD PARK RATHFARNHAM DUBLIN 14	DATE: 27/07/2022	
CLIENT: DON & AUDREY CAROLAN	SCALES: 1:50@ A1	REV: B	DWG NO: B - 002