






**EXISTING FRONT ELEVATION**  
SCALE: 1:50

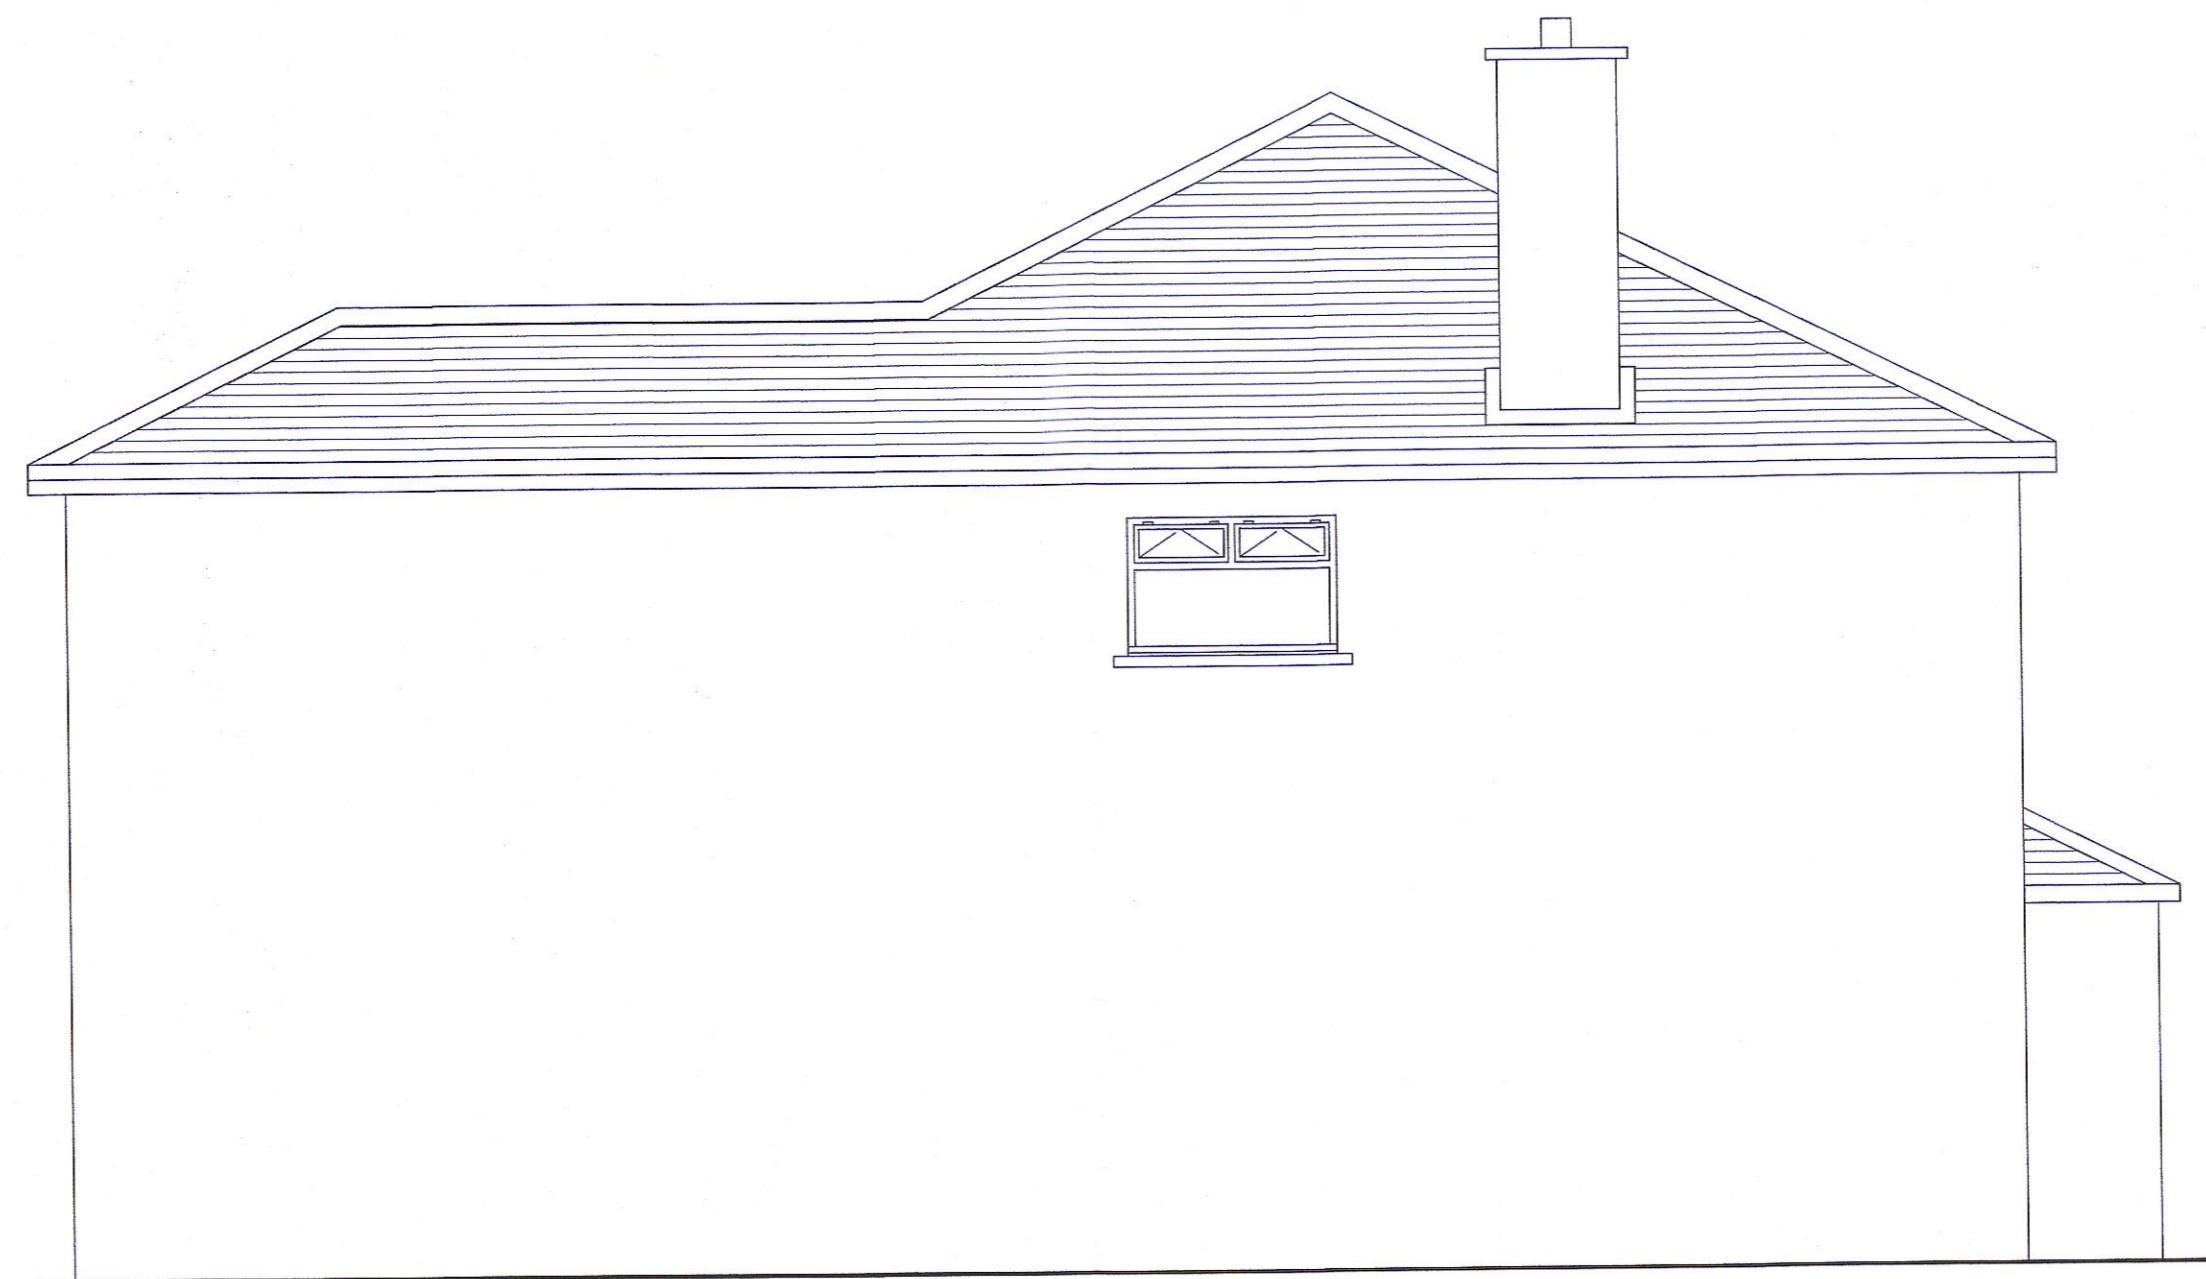


**EXISTING SIDE ELEVATION**  
SCALE: 1:50

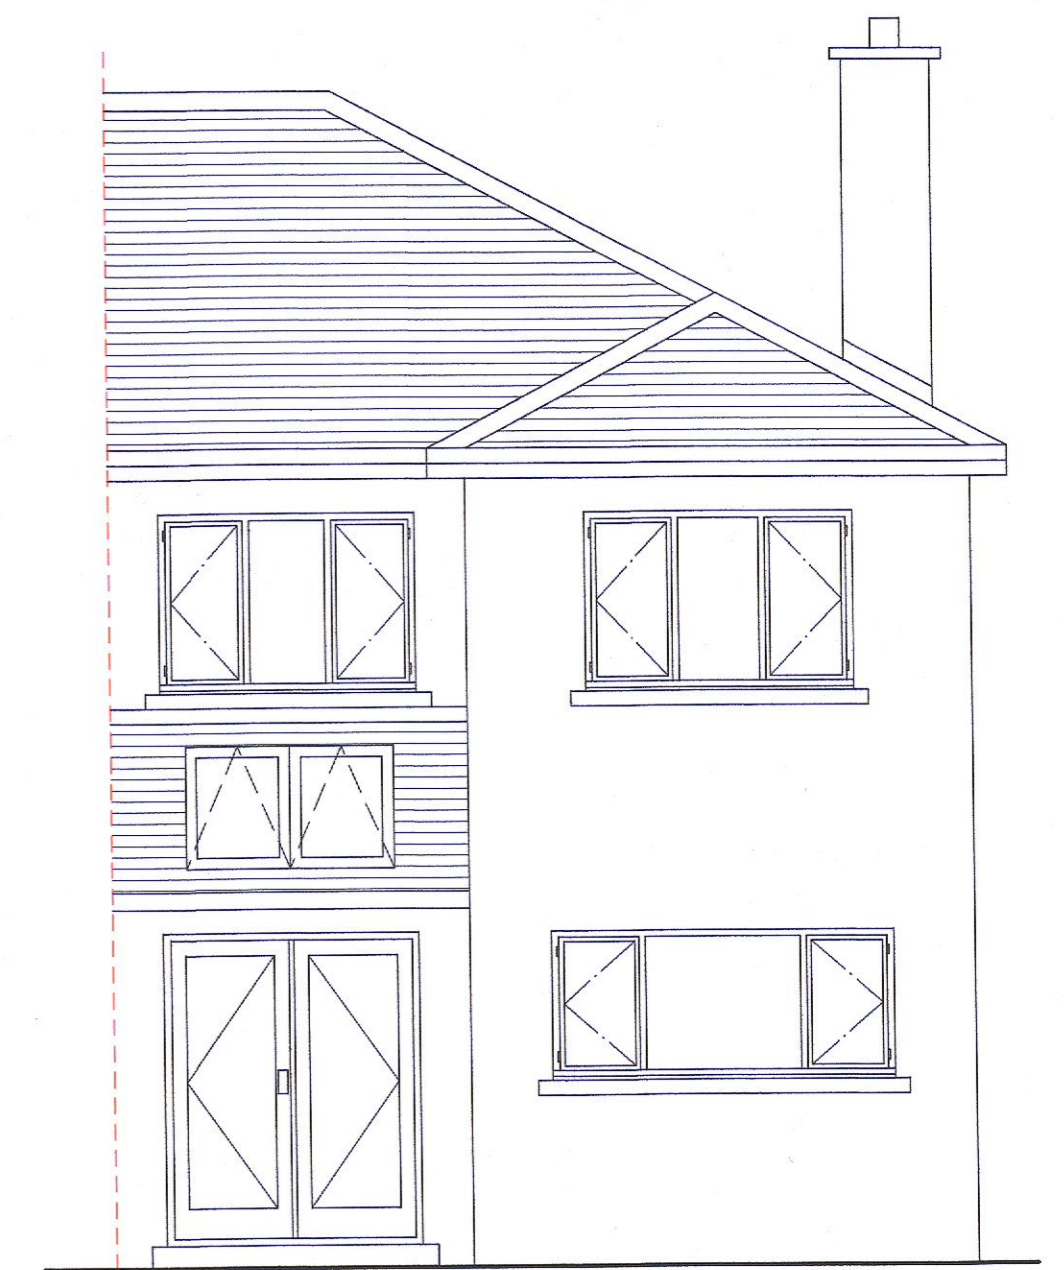

**EXISTING REAR ELEVATION**  
SCALE: 1:50

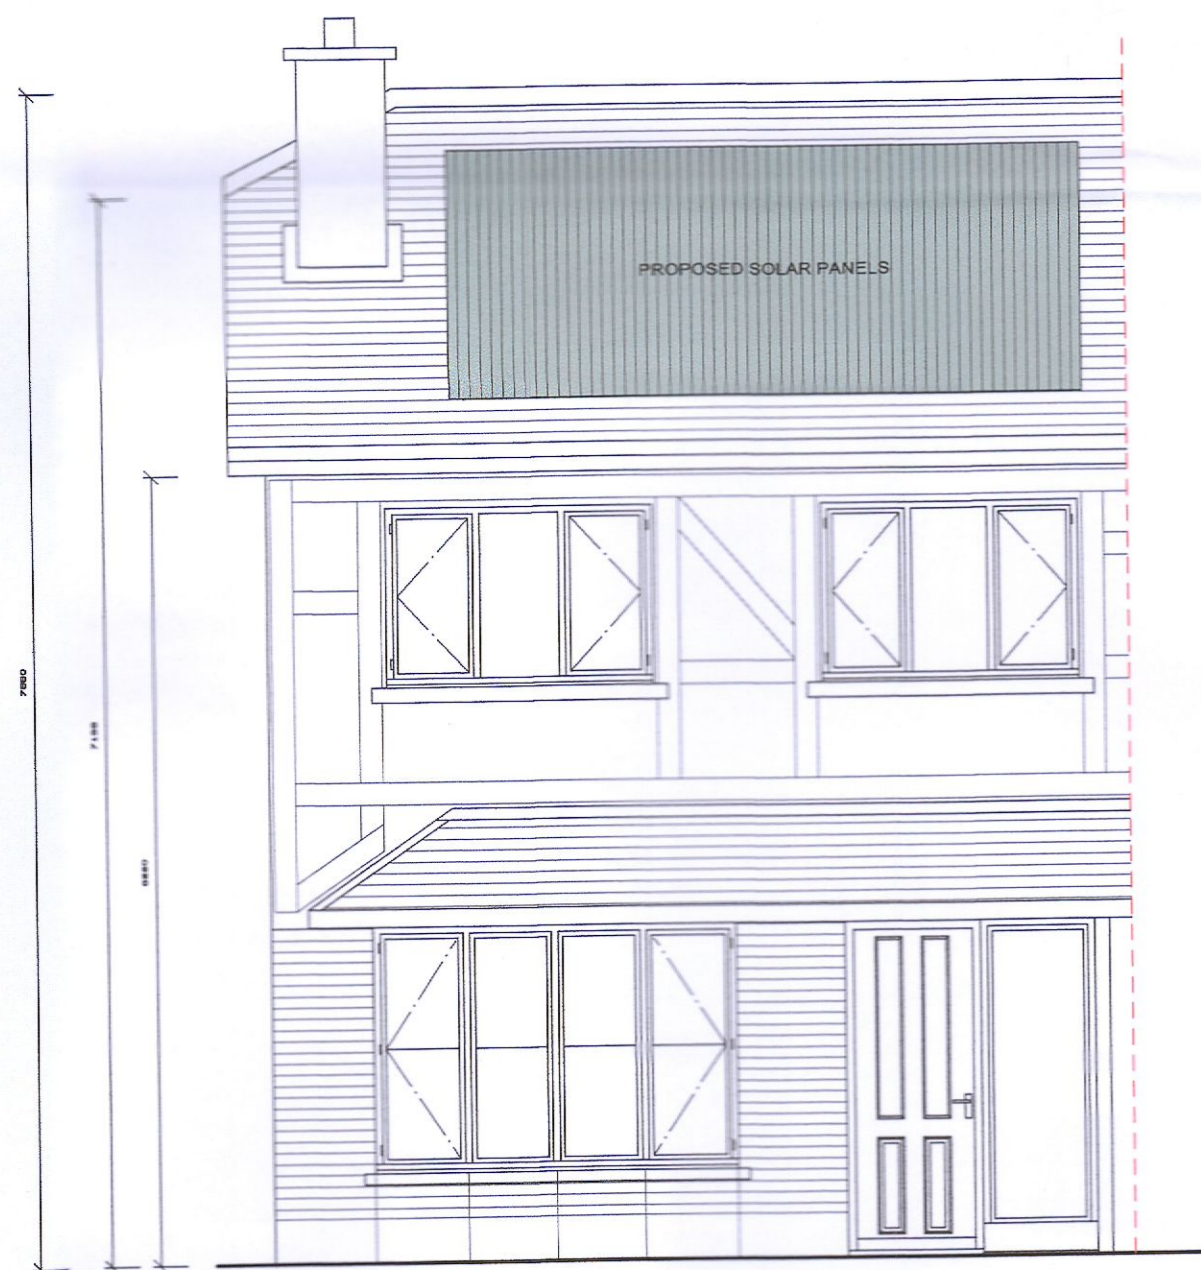

**EXISTING FRONT ELEVATION**  
SCALE: 1:50

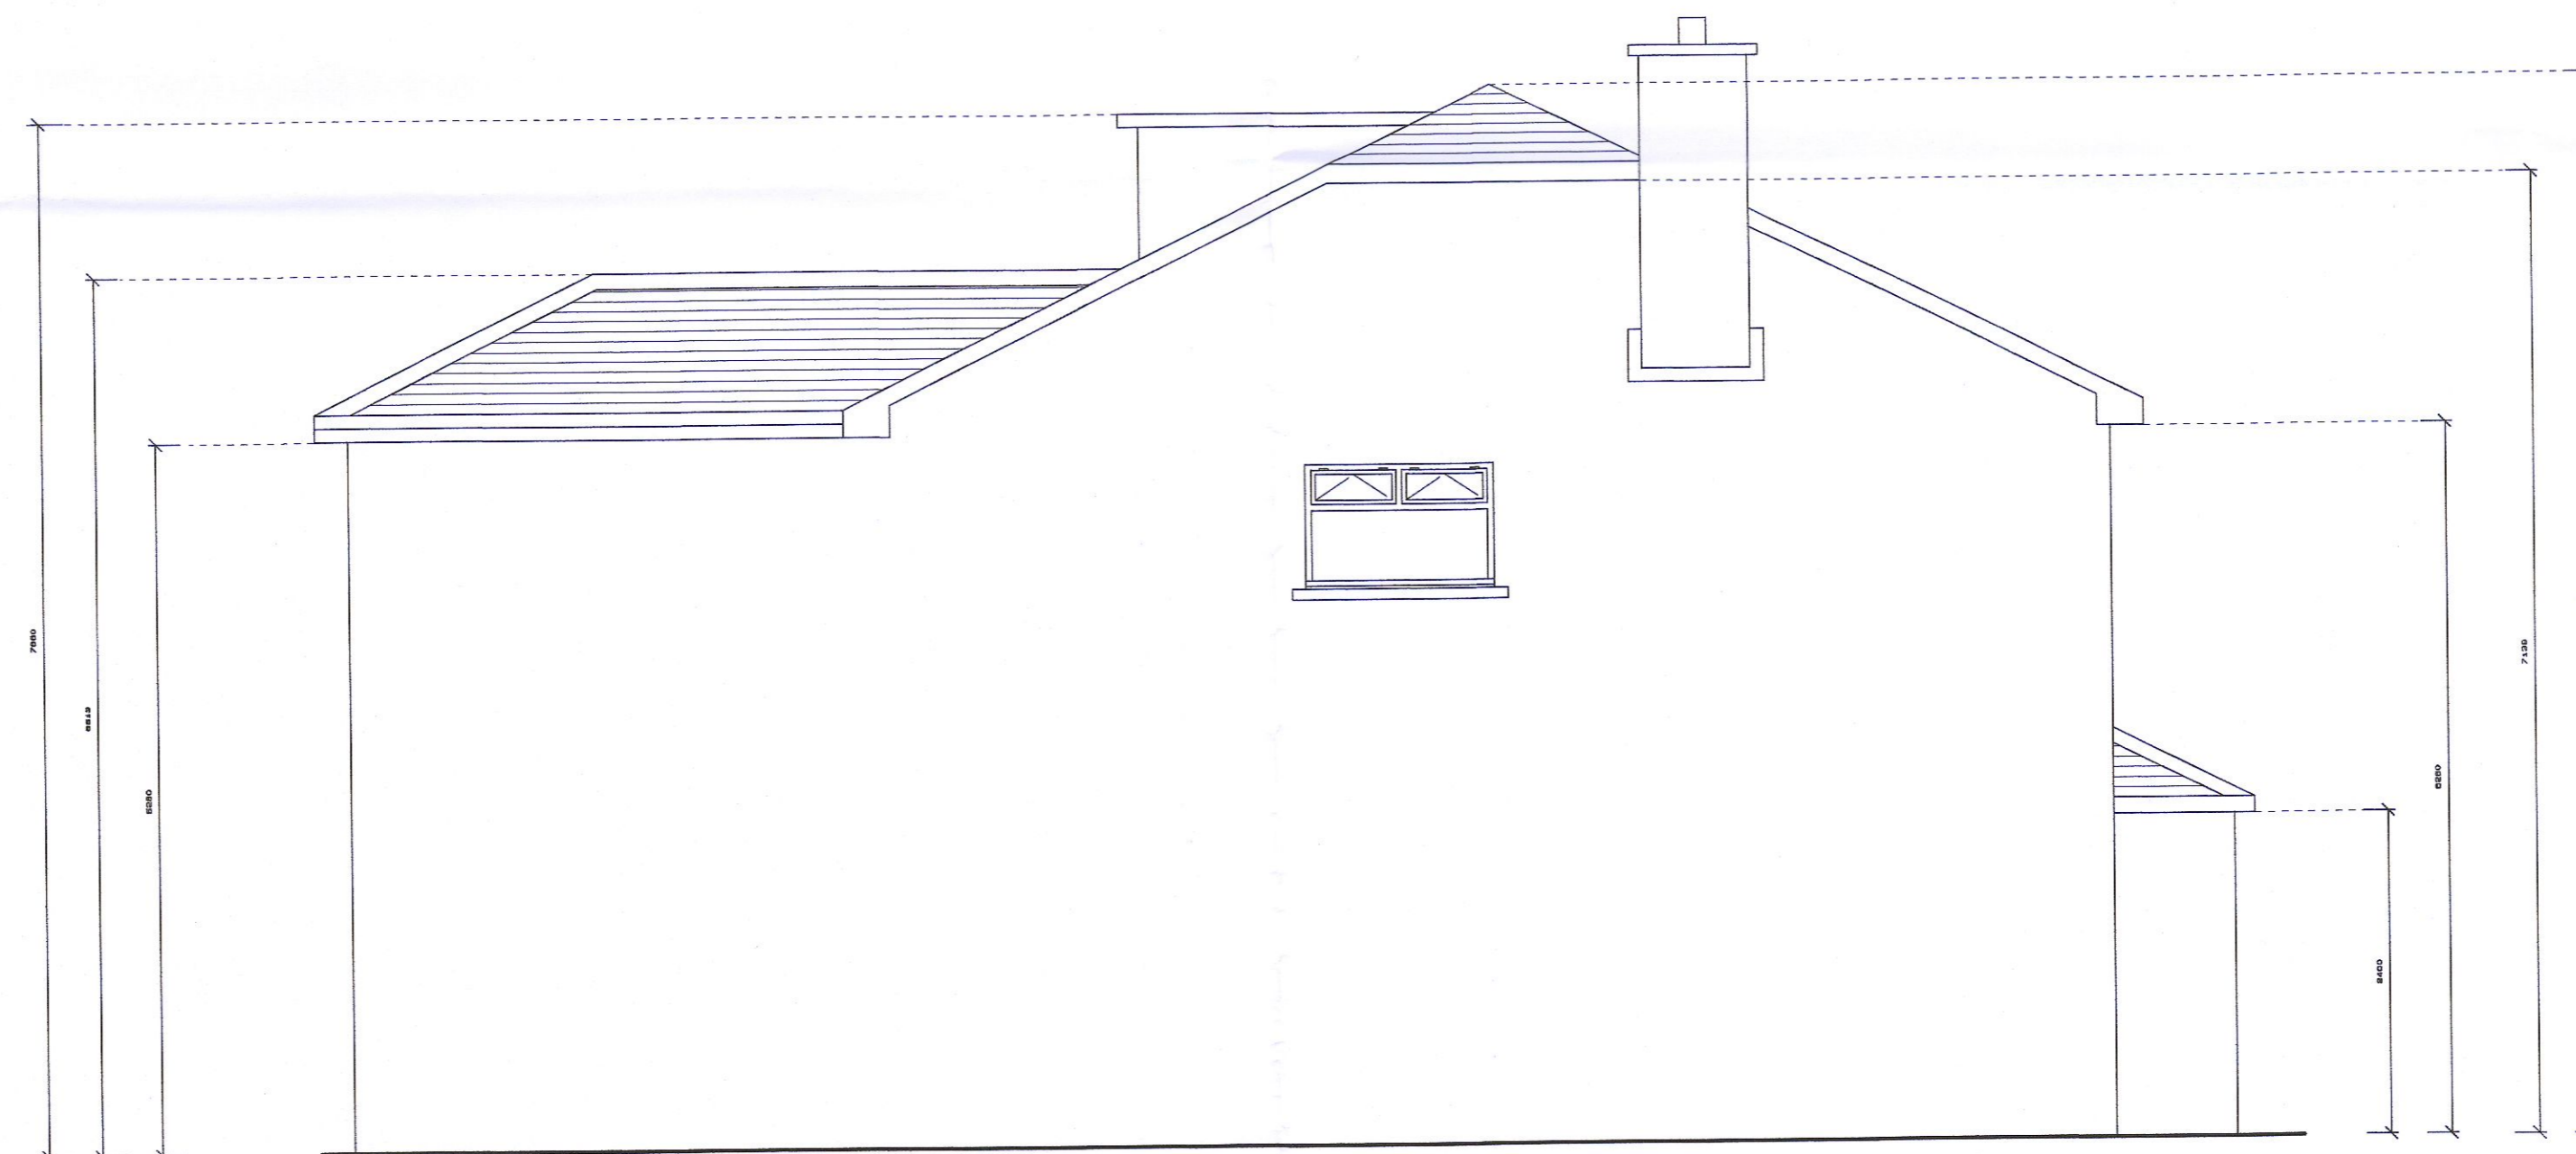



**PROPOSED SIDE ELEVATION**  
SCALE: 1:50



**PROPOSED REAR ELEVATION**  
SCALE: 1:50

**SITE STATISTICS:**  
Site Area: 208M2

**NOTES:**  
DO NOT SCALE DRAWING  
USE WRITTEN DIMENSIONS ONLY

|  |  |                     |   |
|--|--|---------------------|---|
| <br><b>ELENFIELD</b><br>CONTRACTORS LTD | 116 LONG WOOD PARK<br>GRANGE ROAD<br>RATHFARNHAM<br>DUBLIN 14<br>TEL: 01-4936040<br>FAX: 01-4936044<br>WWW.ELENFIELD.COM |                     |  |
|  | PROJECT:<br>79 LONGWOOD PARK<br>RATHFARNHAM<br>DUBLIN 14   | DATE:<br>27/07/2022 |   |
| CLIENT:<br>DON & AUDREY CAROLAN  | SCALES:<br>1:50@ A1  | REV: B              | DWG NO: B-004   |