



EXISTING ROOF PLAN Scale 1:100

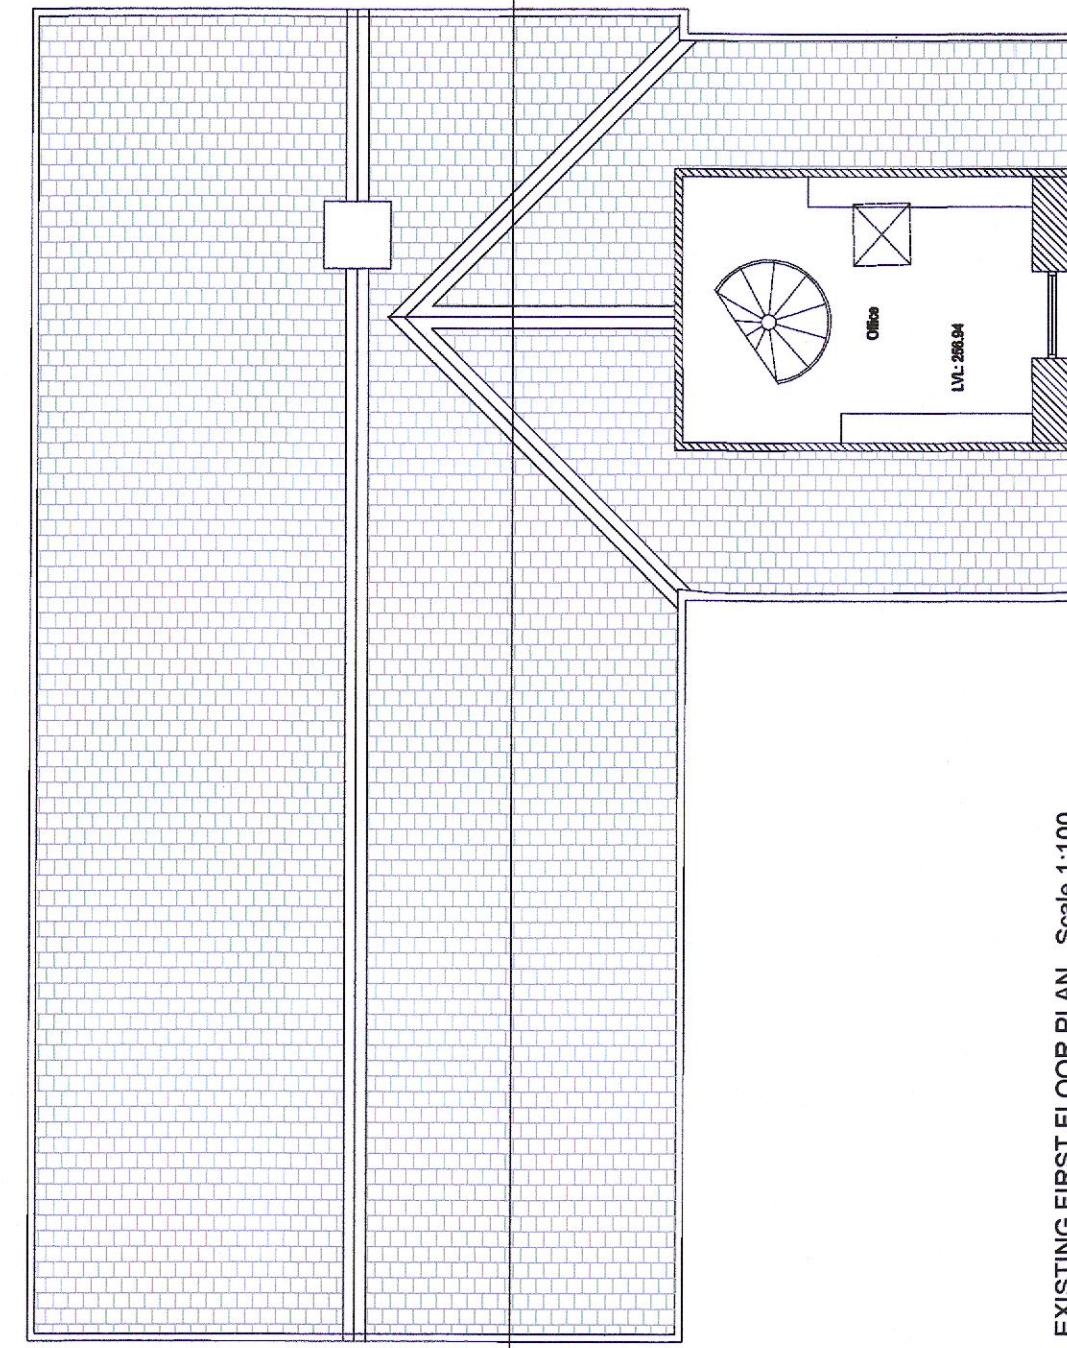


EXISTING FIRST FLOOR PLAN Scale 1:100

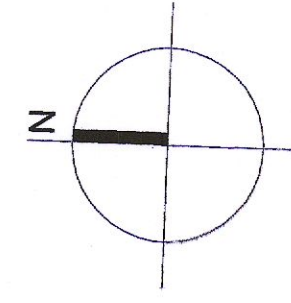

EXISTING SITE PLAN Scale 1:500



EXISTING GROUND FLOOR PLAN Scale 1:100



EDWARD FITZGERALD SELBY ARCHITECT
 123 Butlerfield Avenue, Dublin 14. Tel: 017 2622688 Email: edselbyarchitect@gmail.com
 CLIENT: Elaine & Benji O'Reilly PROJECT: Alterations & Additions to Dwelling at Luggwood, Co. Dublin.
 DRAWING: Survey Plans DRAWING NO: E-001
 DATE: 07/2022 DATE PLOT: EFS SCALE: Scale 1:100