

PROPOSED FRONT ELEVATION

54 WESTON CRESCENT

ADDITIONAL INFORMATION

The information contained in this drawing is confidential and must not be divulged to any third party without the written consent of 4bes Design Services.



38 Larkfield Avenue
Lucan
Co. Dublin


No.54 Weston Crescent,
Cooldrinagh,
Lucan, Co. Dublin

PROPOSED FRONT ELEVATION


| | |
|-------|---|
| DRAWN | JOHN FORBES , 38 LARKFIELD AVE. , LUCAN, Co. DUBLIN |
| DATE | Feb 2022 |
| SCALE | 1:50 @ A3 |

Stephen Lee

WC - 9

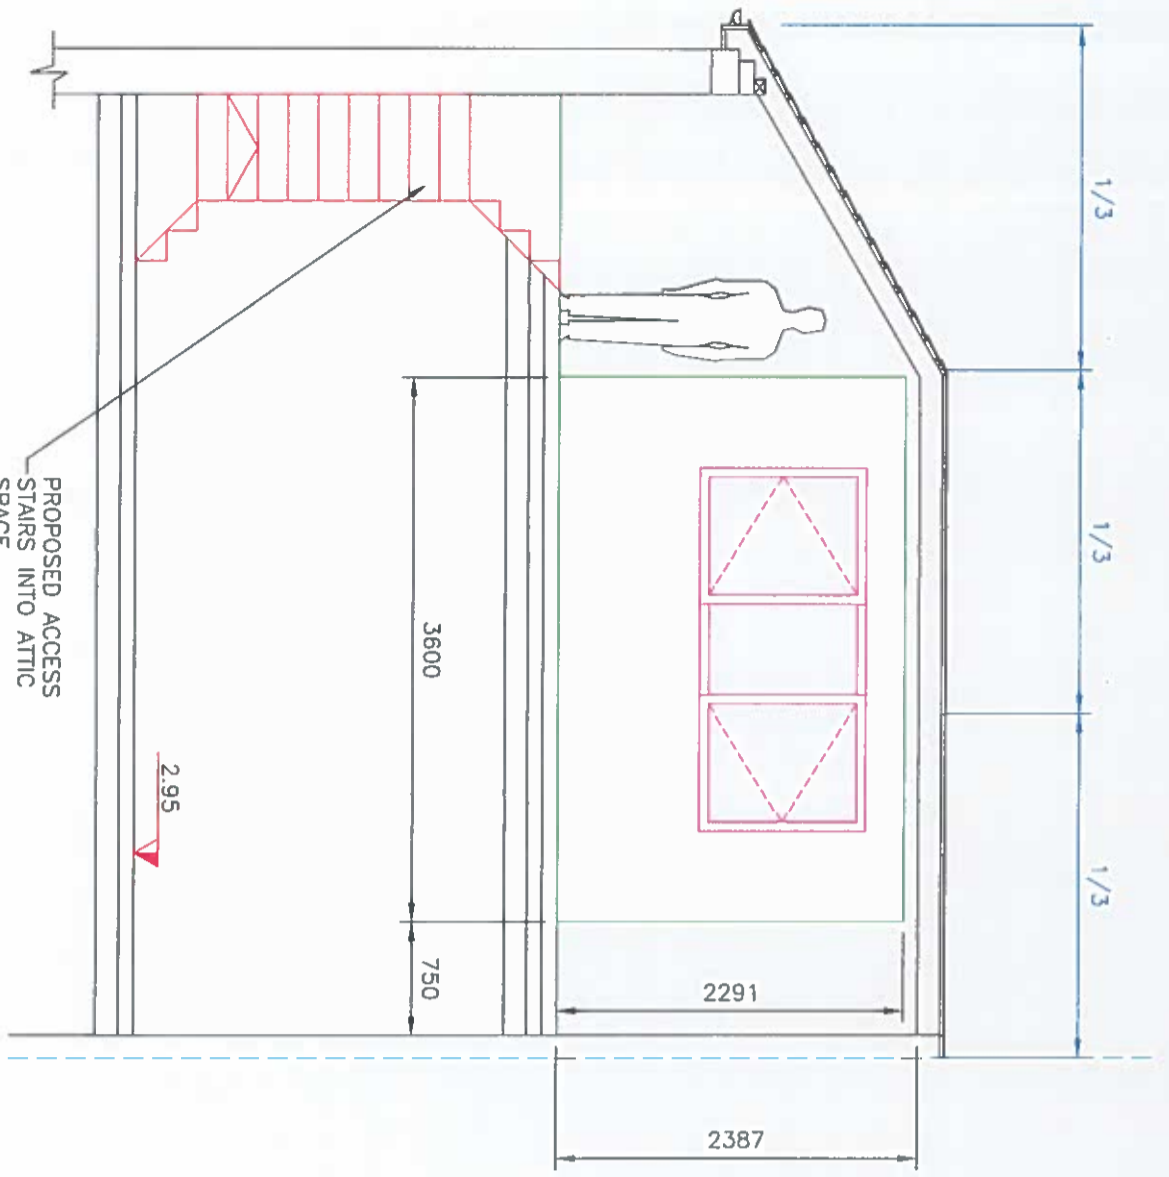

SECTION VIEW

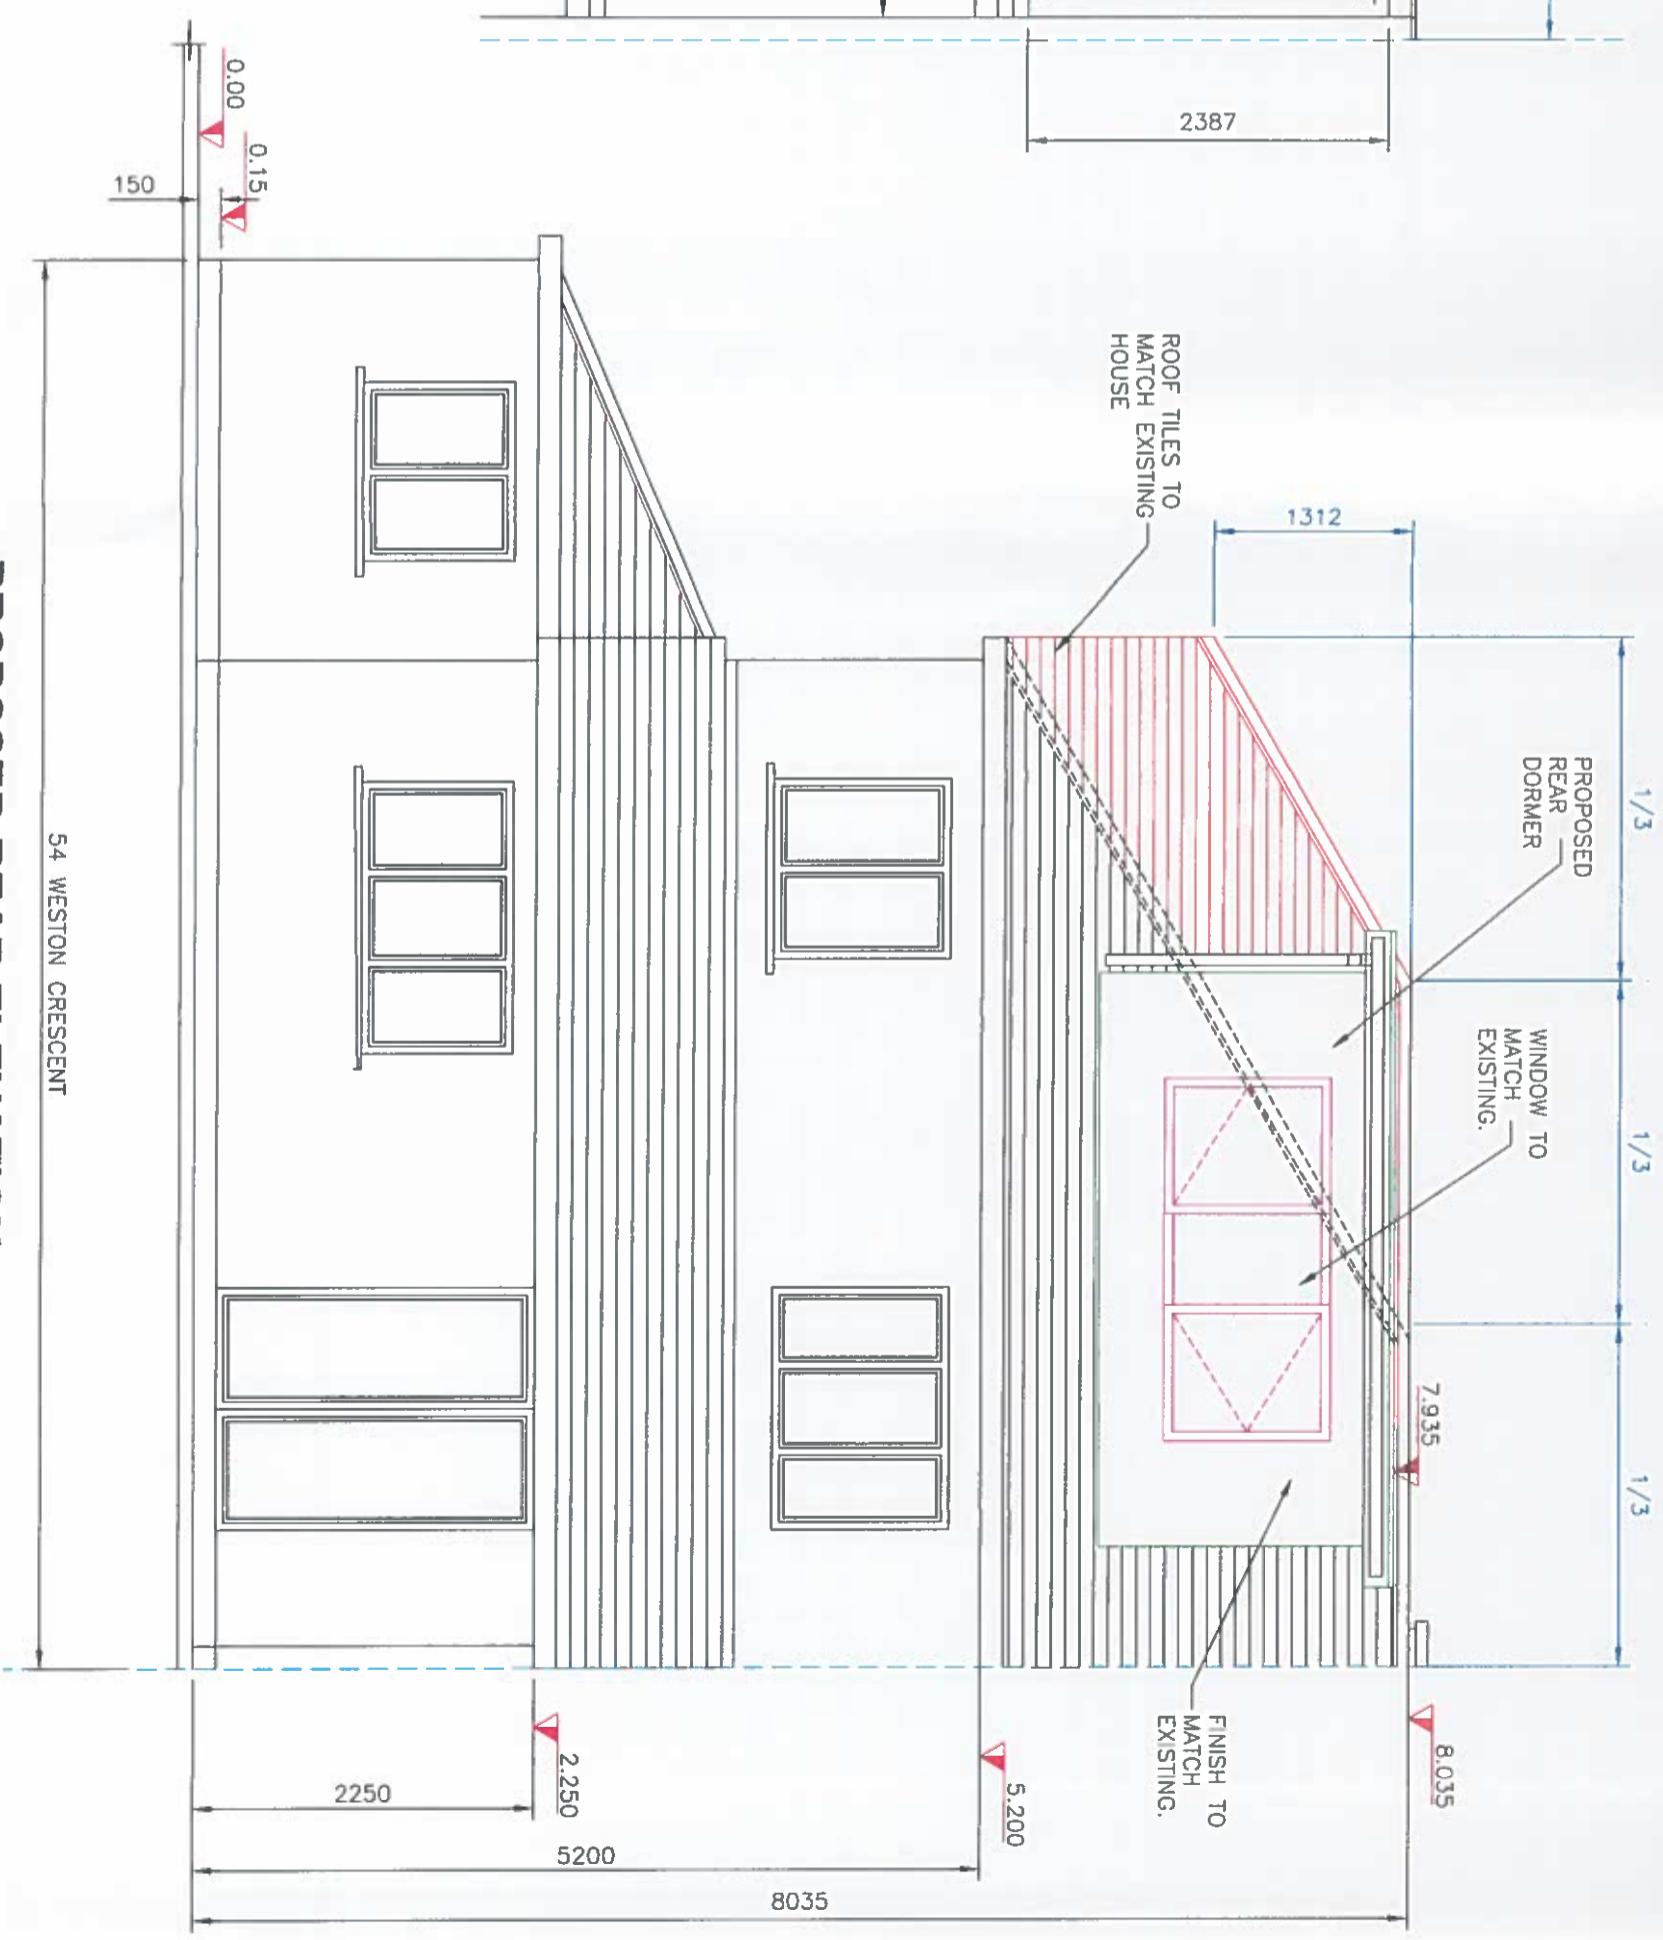

PROPOSED REAR ELEVATION

ADDITIONAL INFORMATION

The information contained in this drawing is confidential and must not be divulged to any third party without the written consent of Abes Design Services.



38 Larkfield Avenue
Lucan
Co. Dublin

No. 54 Weston Crescent,
Cooldrinagh,
Lucan, Co. Dublin

PROPOSED REAR ELEVATION

| | |
|-------|---|
| DRAWN | JOHN FORBES , 38 LARKFIELD AVE. , LUCAN, CO. DUBLIN |
| DATE | Feb 2022 |
| SCALE | 1:50 @ A3 |

Stephen Lee

WC - 10