

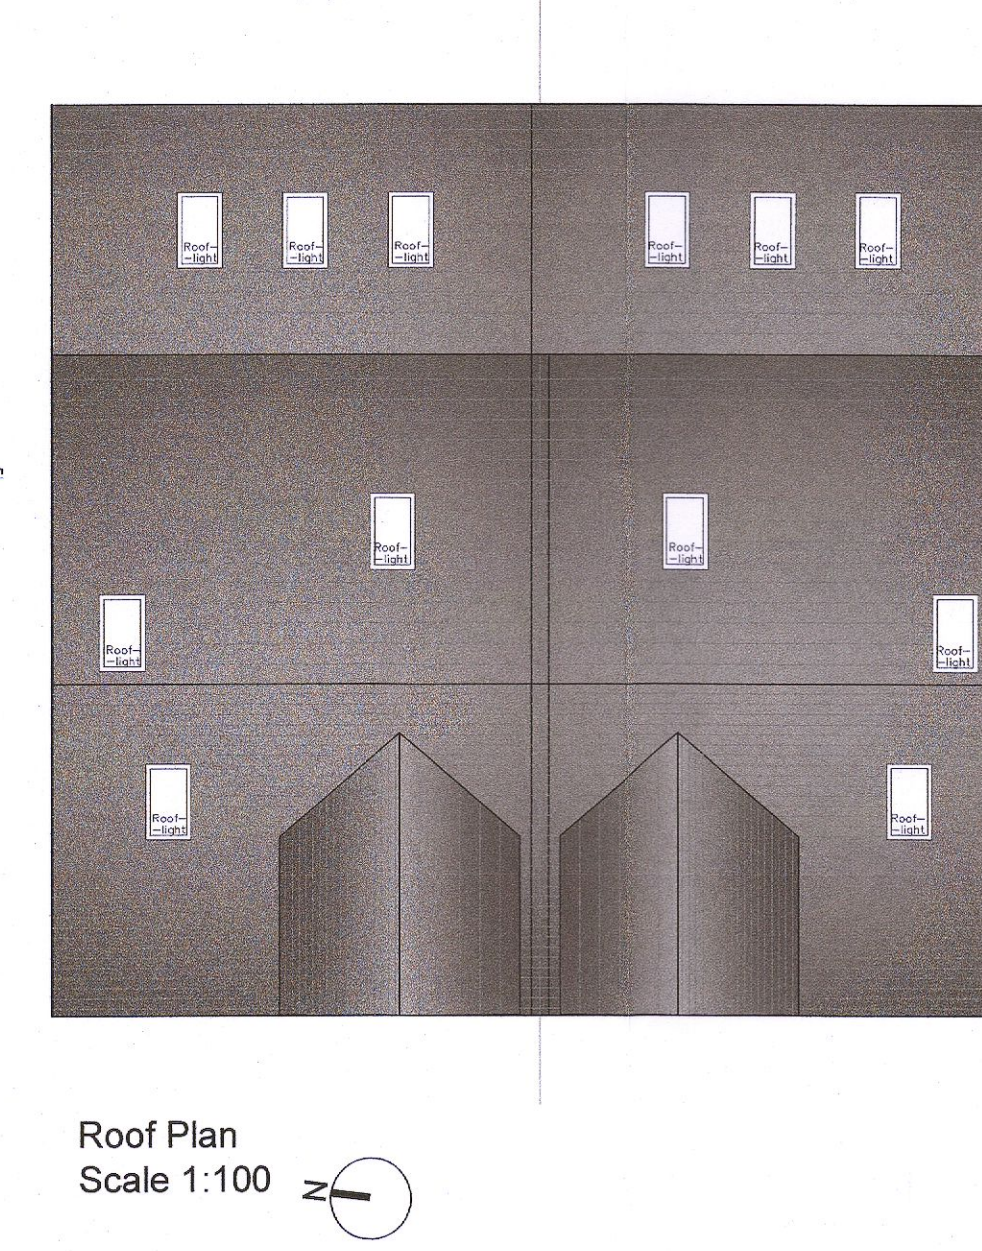
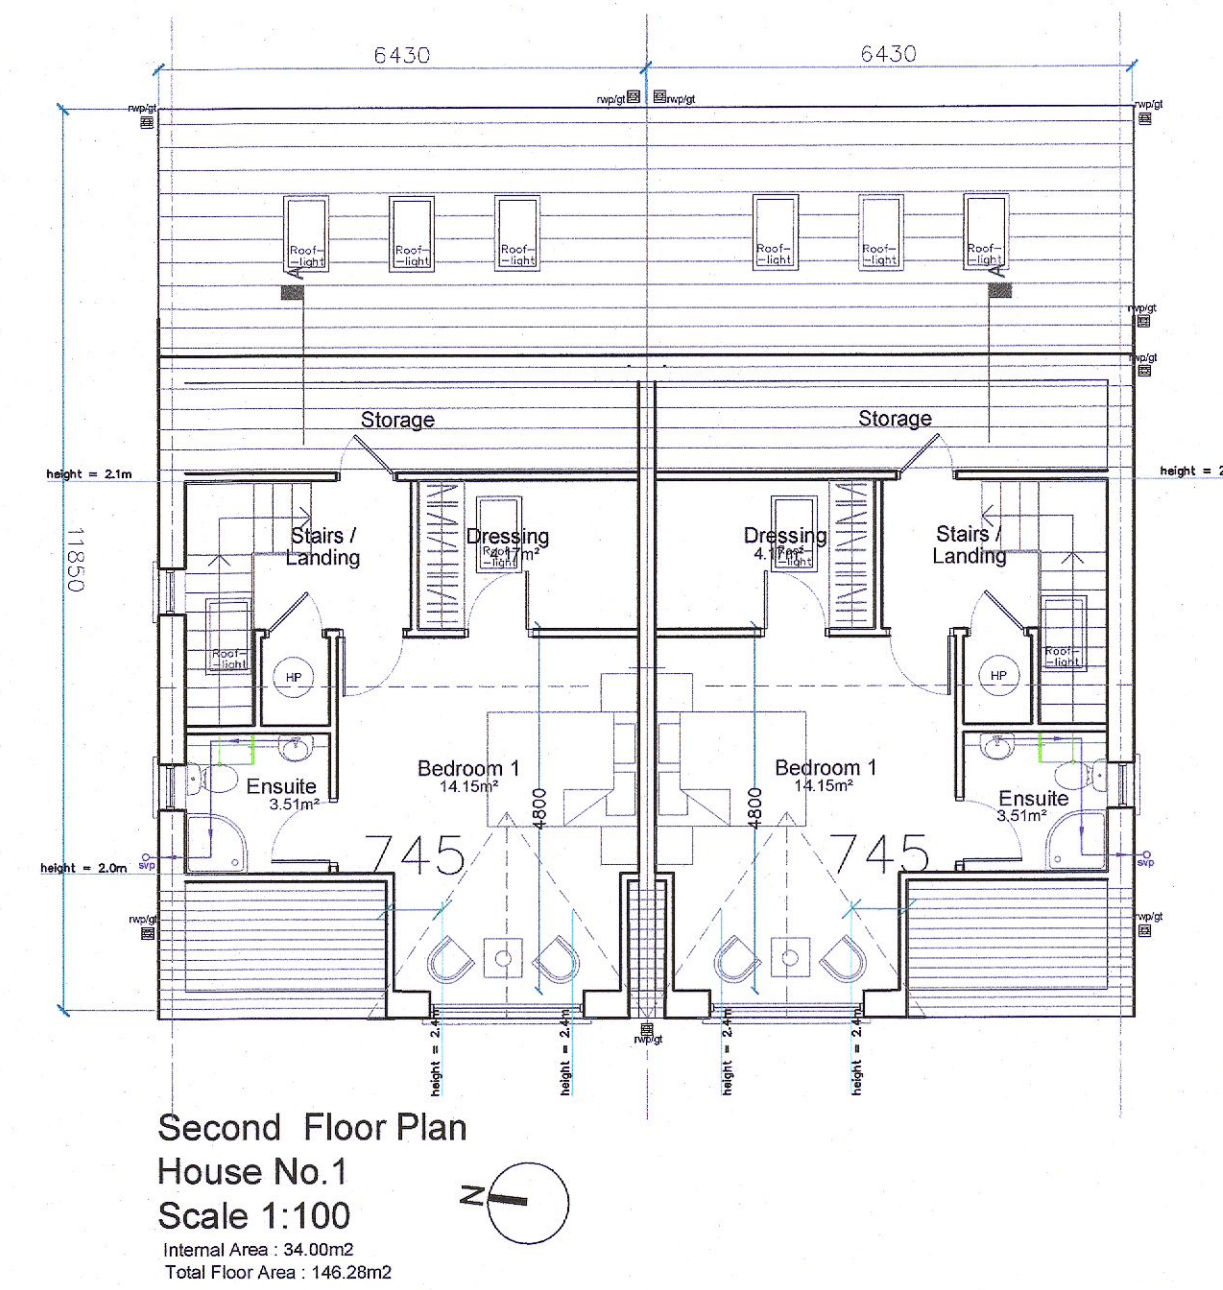
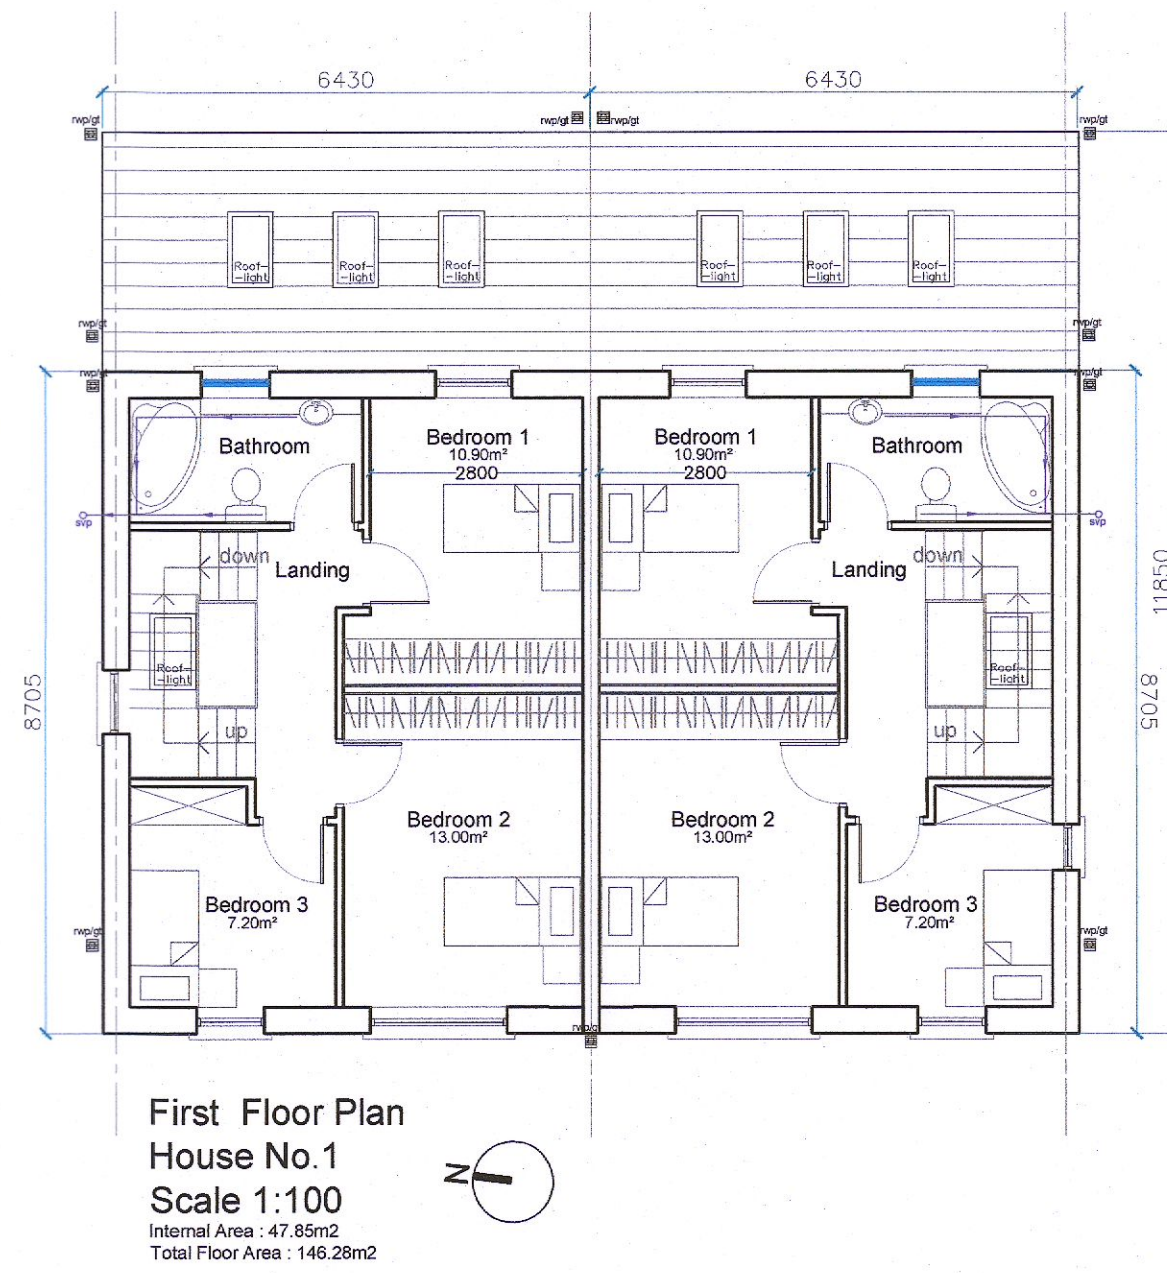


PROPOSED DEVELOPMENT AT MAIN STREET, RATHCOOLE, CO. DUBLIN

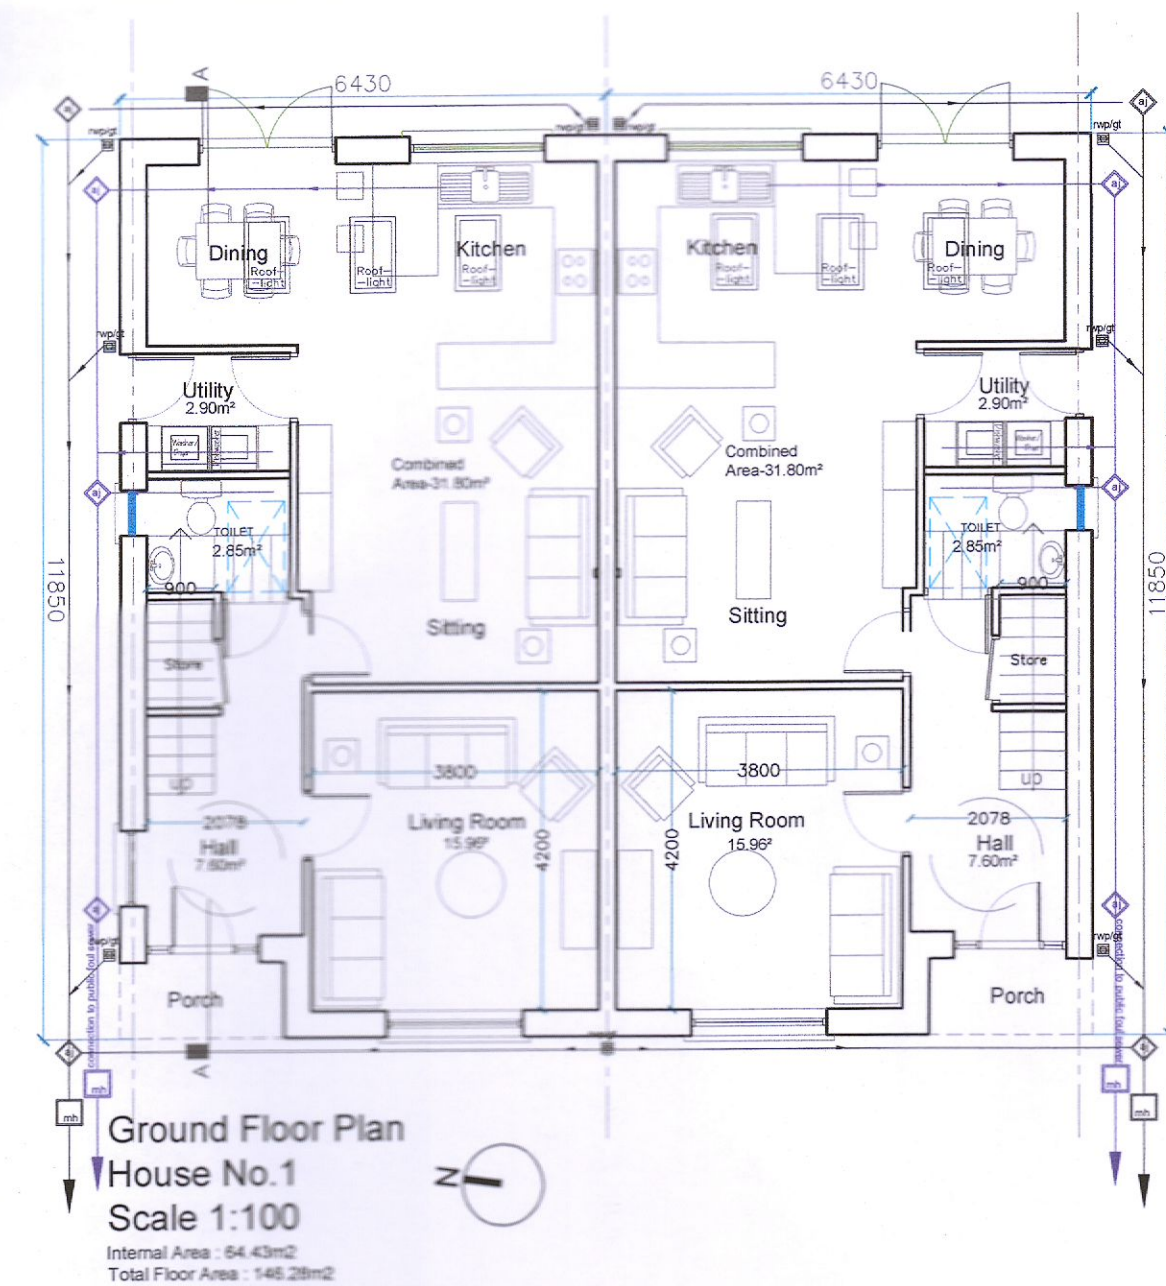



Proposed Floor Plans
scale 1:100

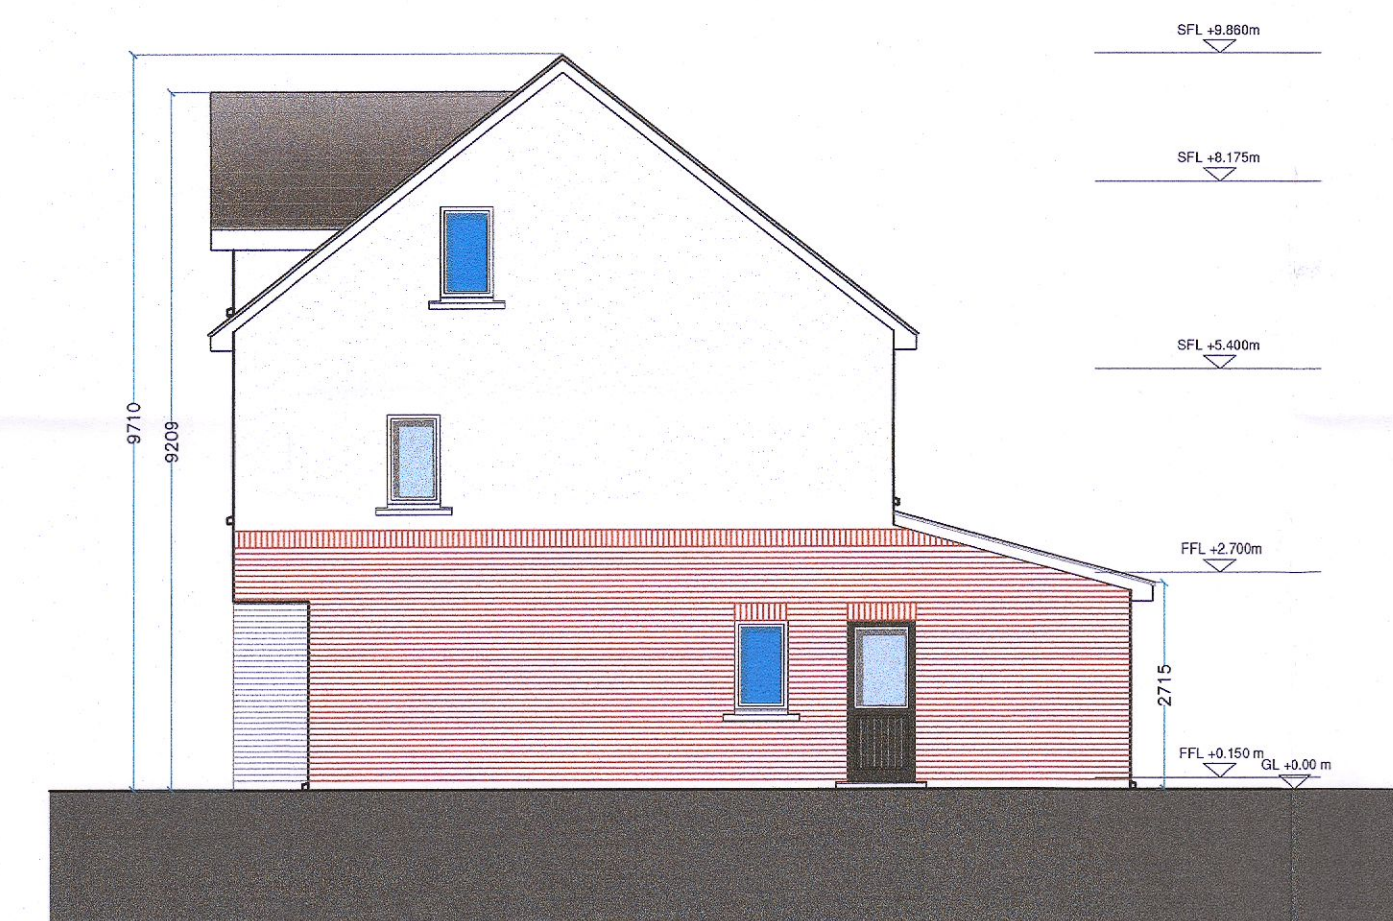

Proposed Front Elevation
scale 1:100

Proposed Back Elevation
scale 1:100

Proposed Side Elevation- House Type A
House No.2
scale 1:100

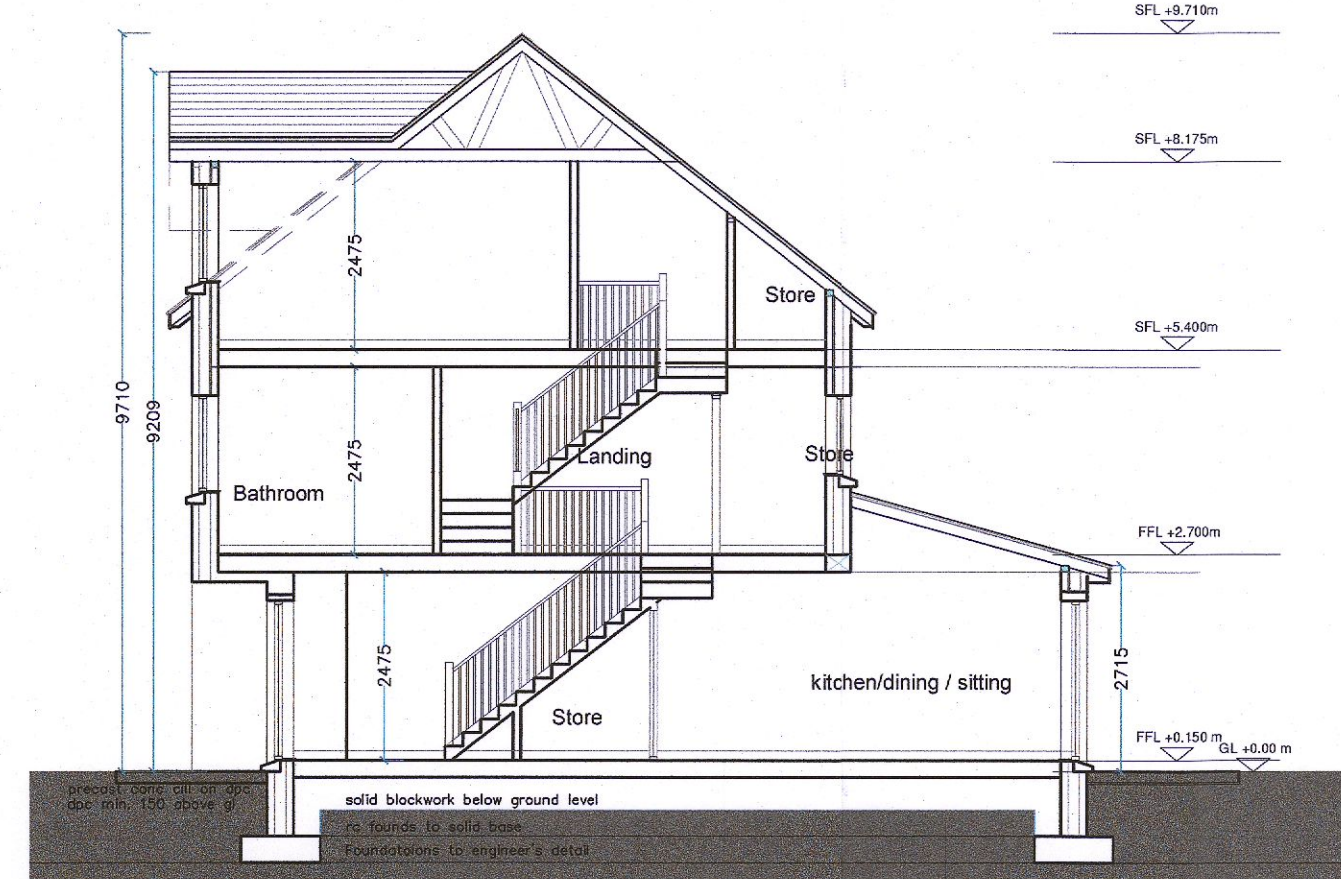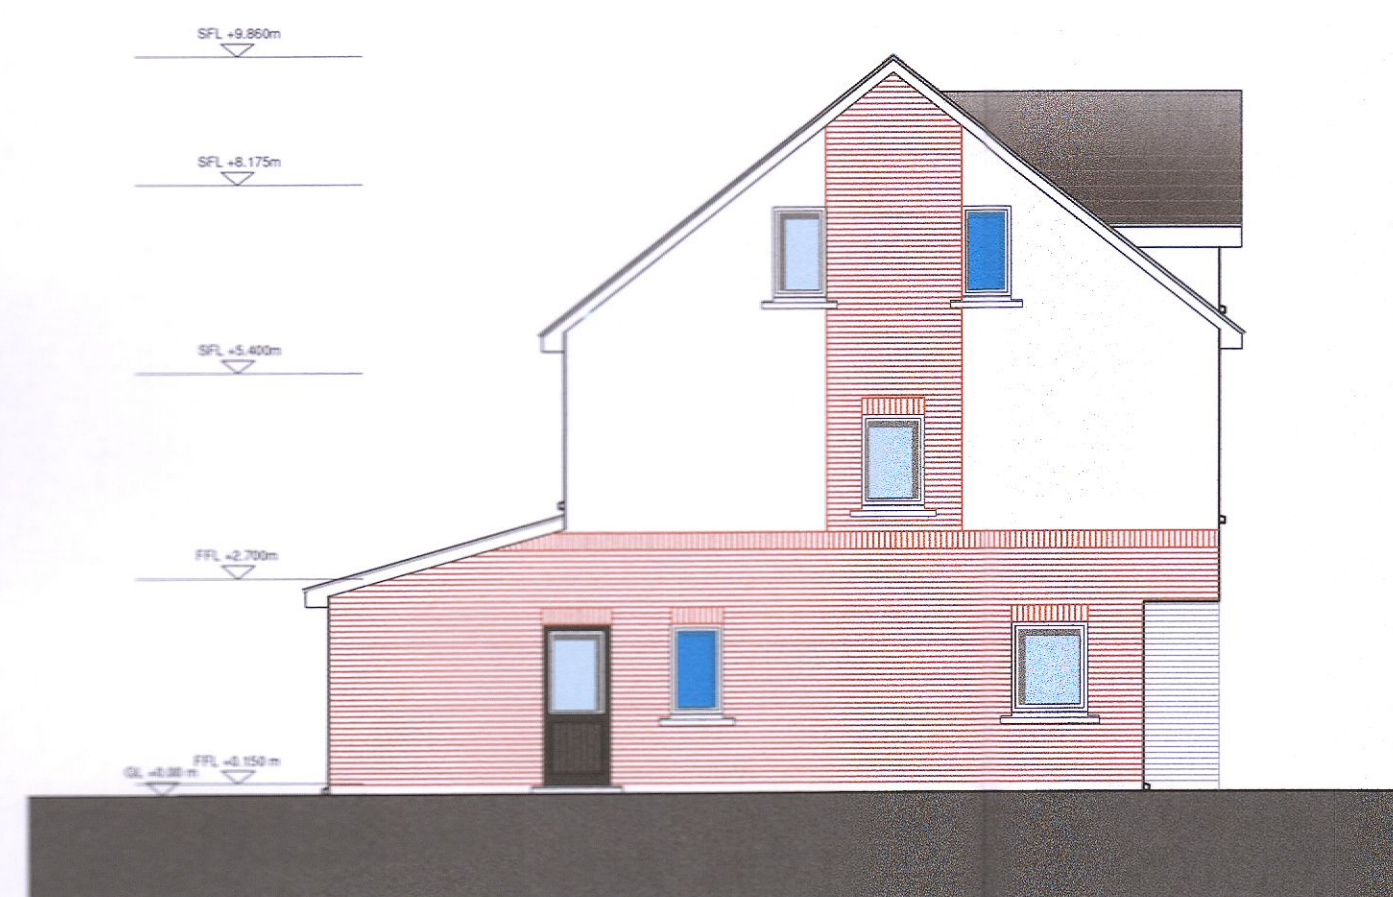

Proposed Side Elevation- House type A1
House No.9
scale 1:100

Proposed Section A-A
scale 1:100

HOUSE TYPE A1

4-Bed semi detached type - No.2

Ground Floor Area	-64.43sq.m
First Floor Plan	- 47.86sq.m
Second Floor Plan	- 34.00sq.m
Total House Area	- 146.28sq.m
Back garden area per house	- min70.00- sq.m

PL-03

No. Revisions Date
PLANNING DRAWING
Figured dimensions only to be taken from this drawing. All dimensions to be checked on site before work commences.

COLLINS MAHER MARTIN architects	Client: Ciaran Reilly		
	Project: Proposed Development at Main Street, Rathcoole, Co. Dublin		
Scale: 1:100 Date: 30.6.22 Drawn: PM,MS.	Title: House Type A1- House No.1 Floor Plans, Elevations and Section		Job No.: 19524 Drg No.: PL-03

Dodder Park Road
Rathfarnham
Dublin 14
T: 01 - 490 0637-8
F: 01 - 490 7633
W: www.comma.ie
E: info@comma.ie