

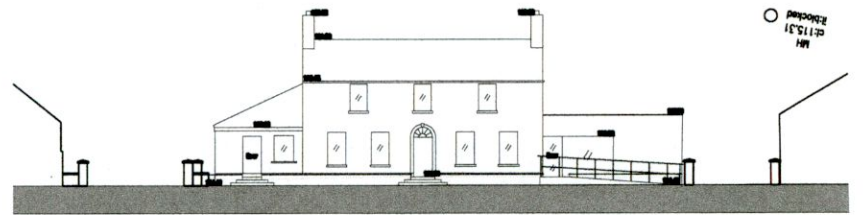



PROPOSED DEVELOPMENT AT MAIN STREET, RATHCOOLE, CO. DUBLIN

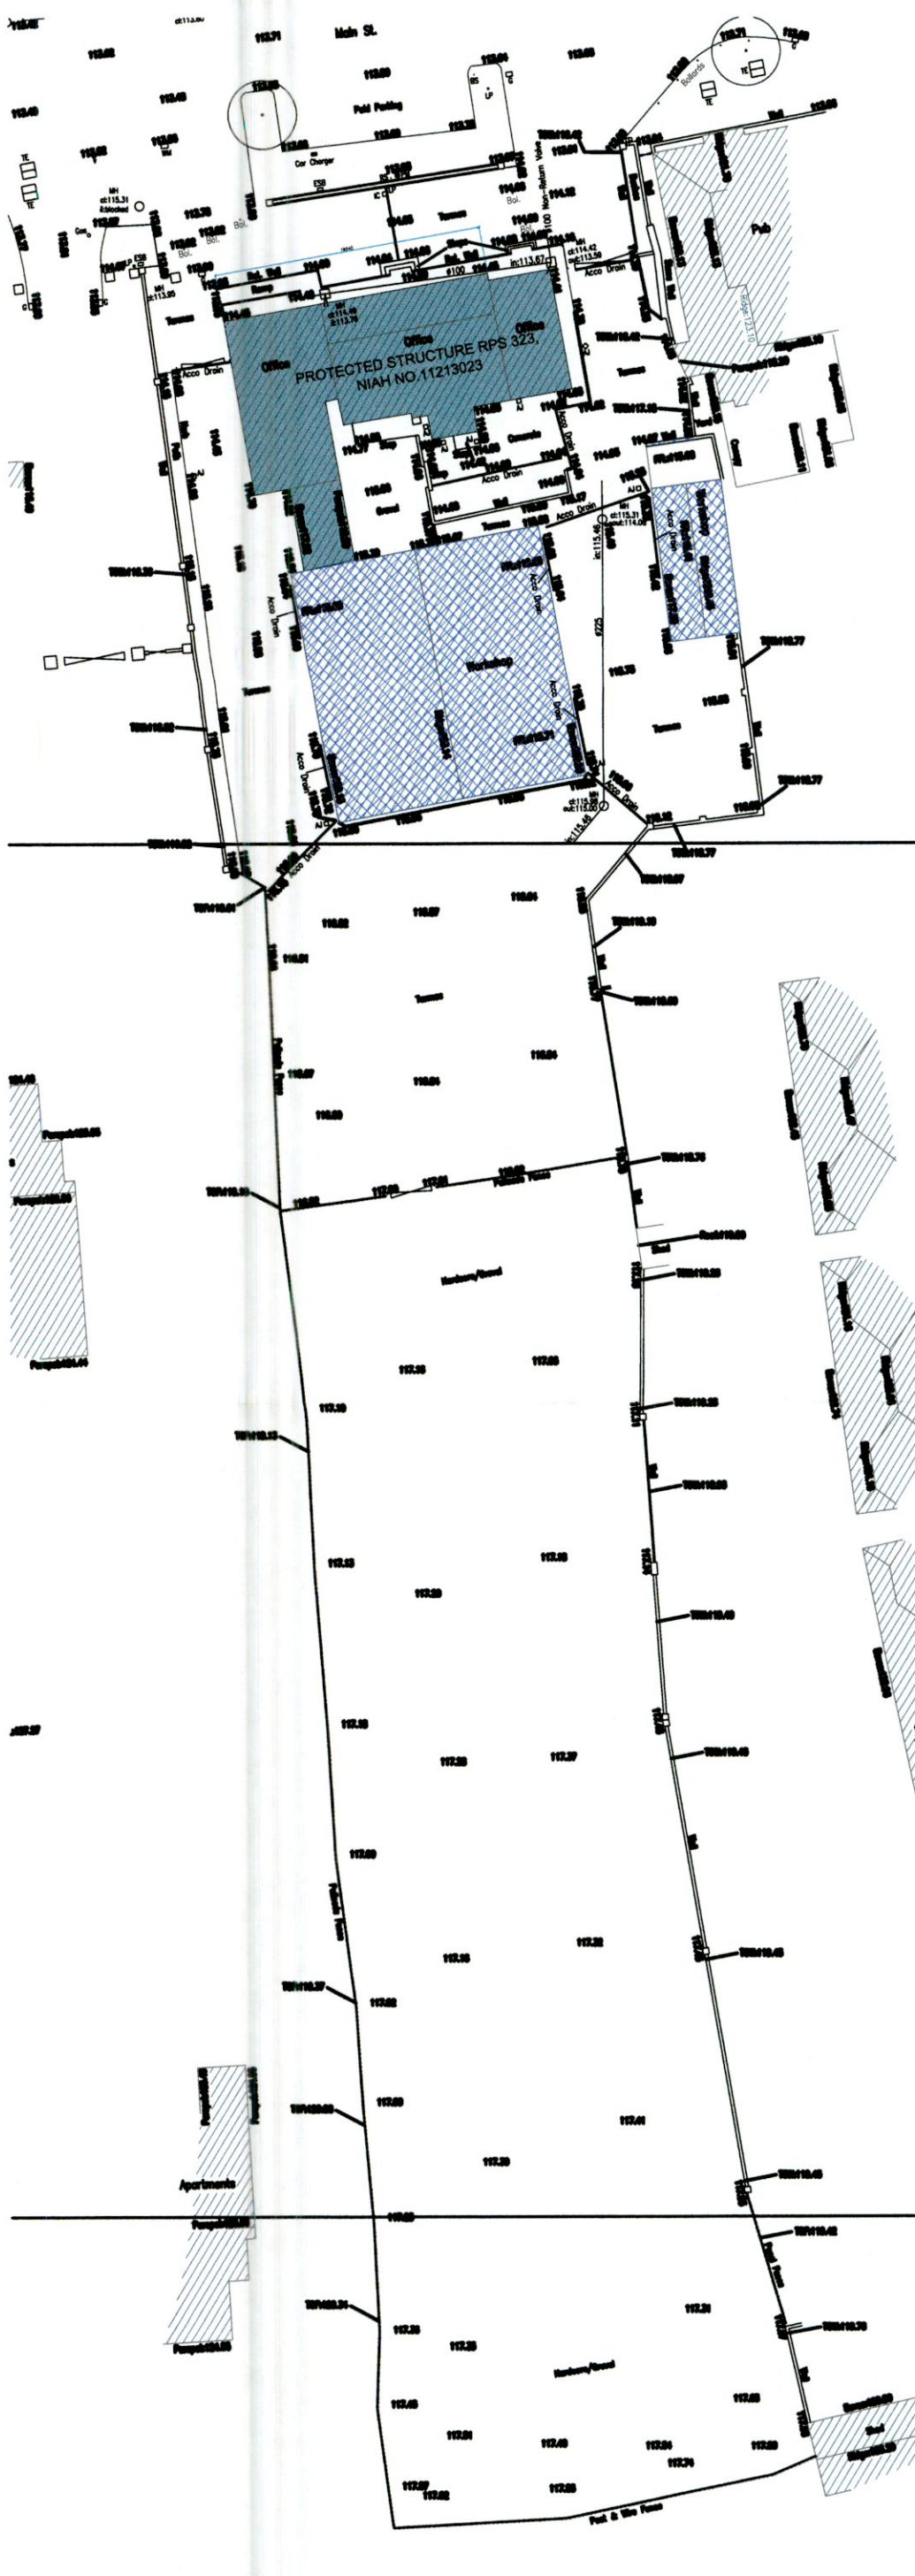


North Elevation
scale 1:200

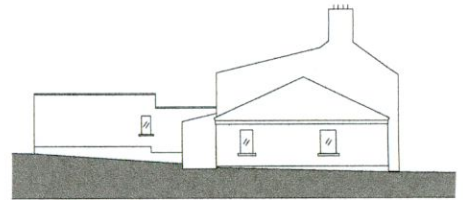


East Elevation
scale 1:200

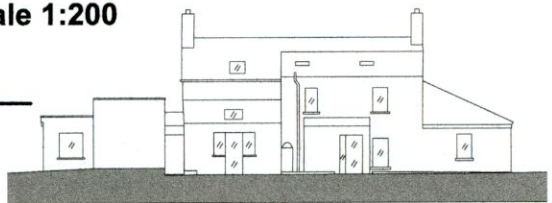


South Elevation
scale 1:200

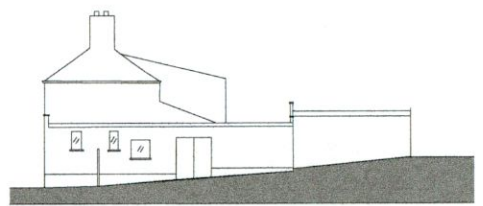

West Elevation
scale 1:200

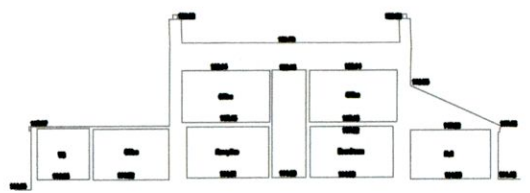

Section 1
scale 1:200

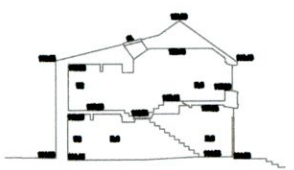


Section 2
scale 1:200

-Existing workshop and shed areas to be demolished

S-01

No.	Revisions	Date
SURVEY DRAWINGS		
<small>Figured dimensions only to be taken from this drawing. All dimensions to be checked on site before work commences.</small>		

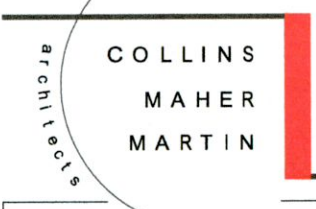

Dodder Park Road
Rathfarnham
Dublin 14
T: 01 - 490 0637-8
F: 01 - 490 7633
W: www.comma.ie
E: info@comma.ie

Existing Site Survey
scale 1:250

