


EXISTING SITE PLAN
SCALE: 1:100

— Foul Water Drainage
— Storm Water Drainage

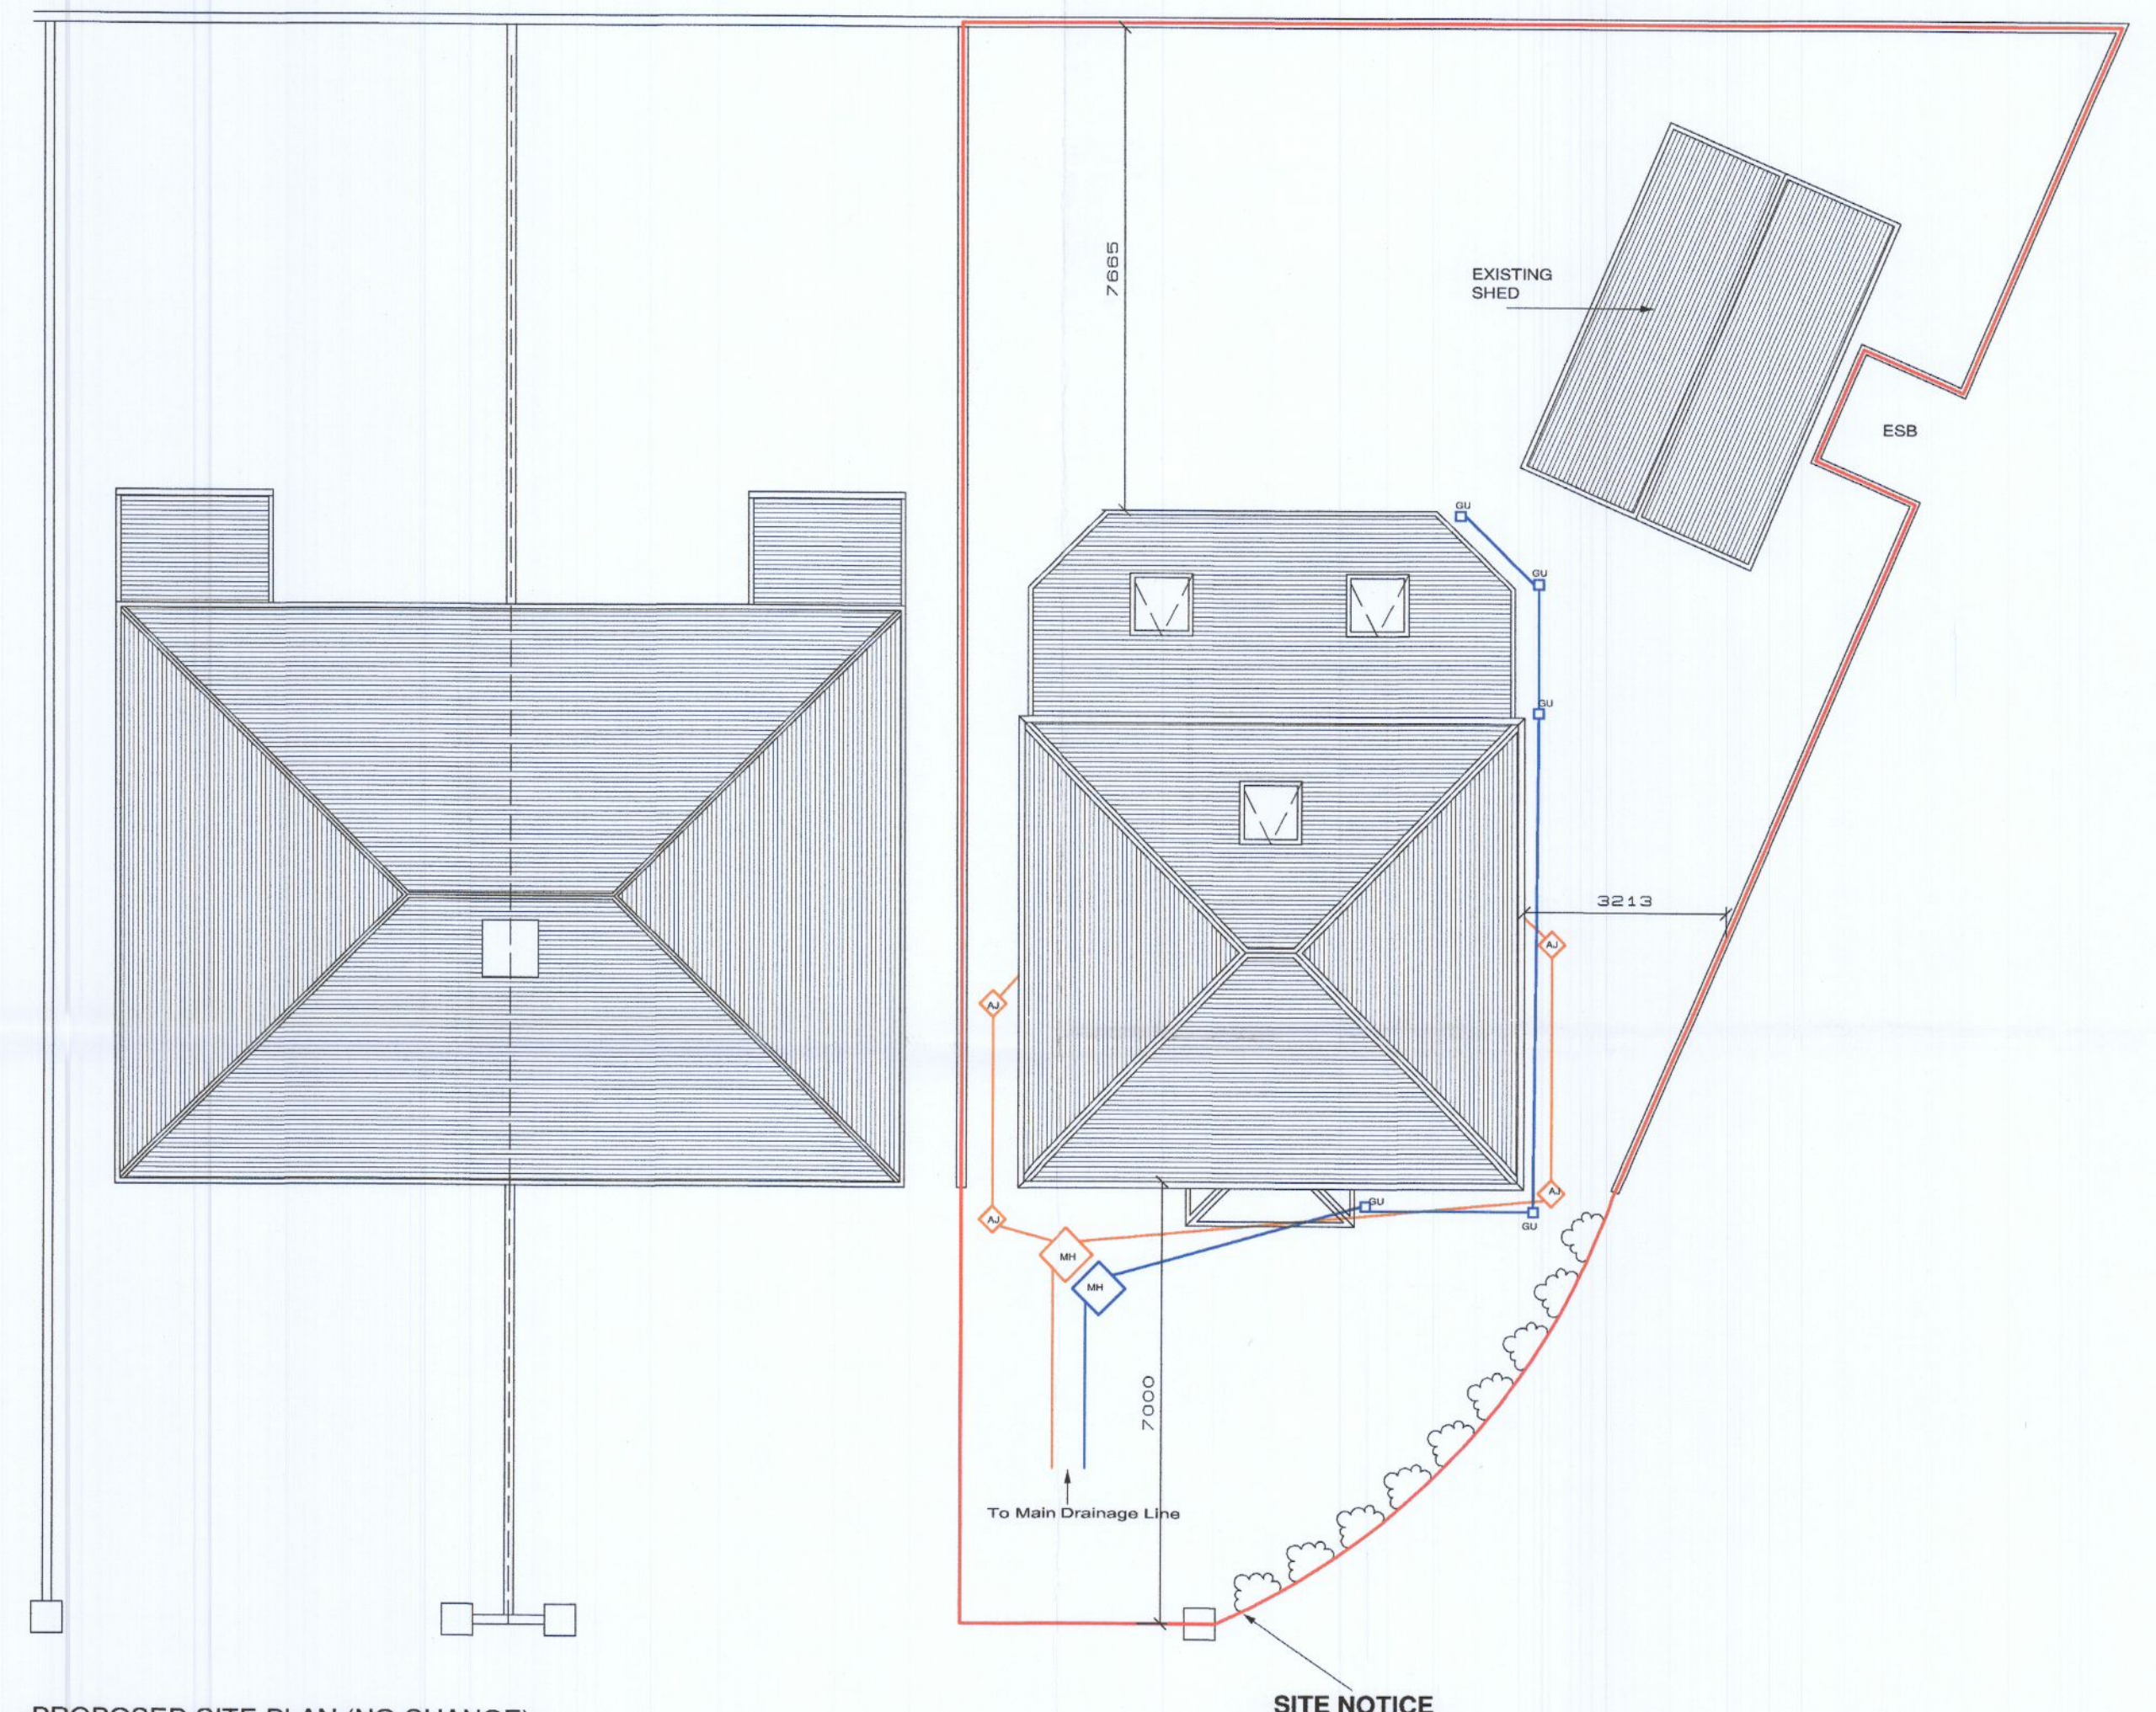

PROPOSED SITE PLAN (NO CHANGE)
SCALE: 1:100

— Foul Water Drainage
— Storm Water Drainage

SITE STATISTICS:

Site Area: 317M2

NOTES:

DO NOT SCALE DRAWING
USE WRITTEN DIMENSIONS ONLY

	116 LONG WOOD PARK GRANGE ROAD RATHFARNHAM DUBLIN 14 TEL: 01-4936040 FAX 01-4936044 WWW.ELENFIELD.COM		 Architectural Technologist 2022
	PROJECT: 17A, The Glebe, Esker, Lucan, Co. Dublin	DATE: 27/07/2022	DRAWING: SITE PLAN SHOWING ROOF
CLIENT: Niall & Carol Leech	SCALES: 1:100@ A1	DWG NO: B - 002	
	REV: B		