

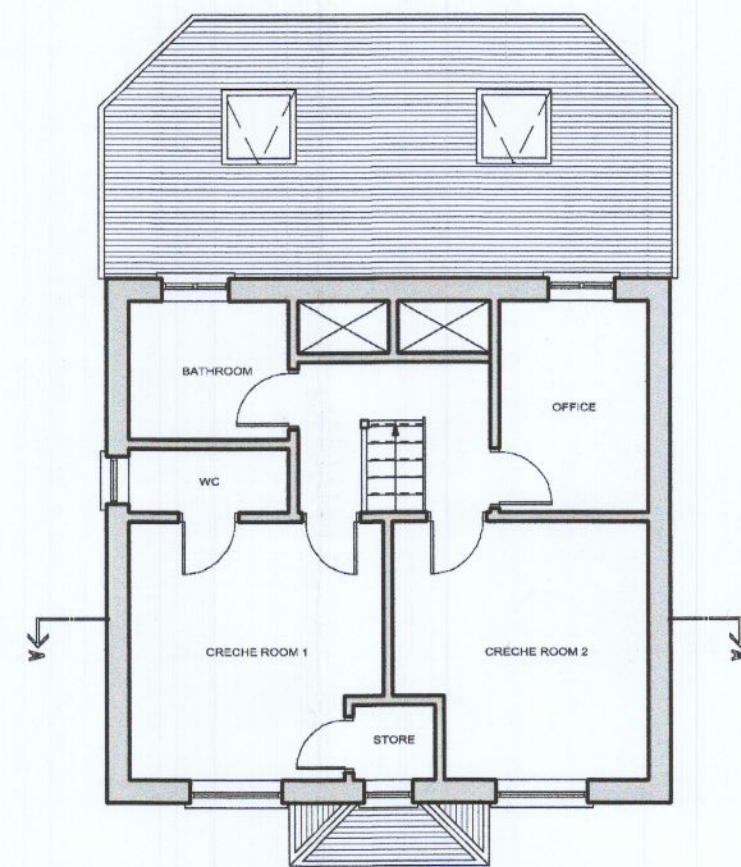



EXISTING GROUND FLOOR PLAN
SCALE: 1:100

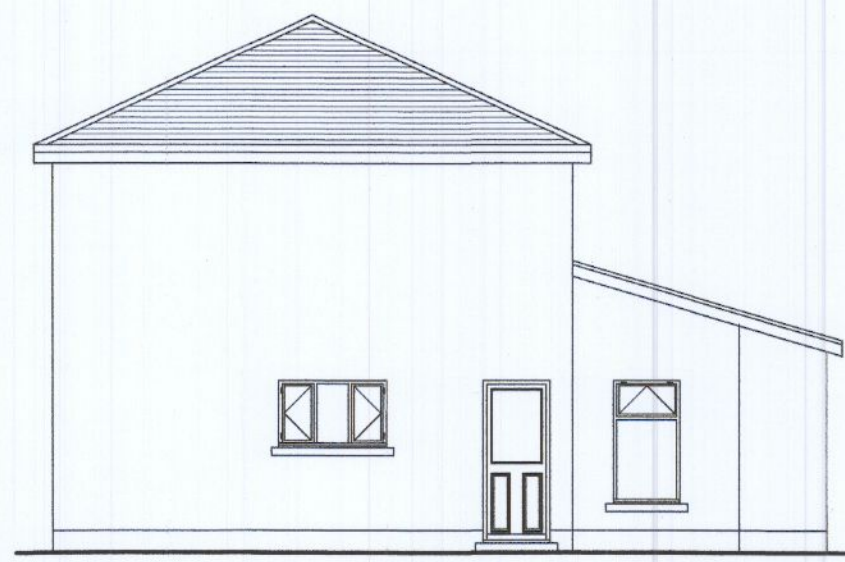


EXISTING FIRST FLOOR PLAN
SCALE: 1:100

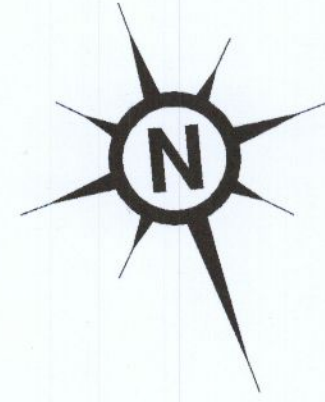


EXISTING WEST ELEVATION
SCALE: 1:100

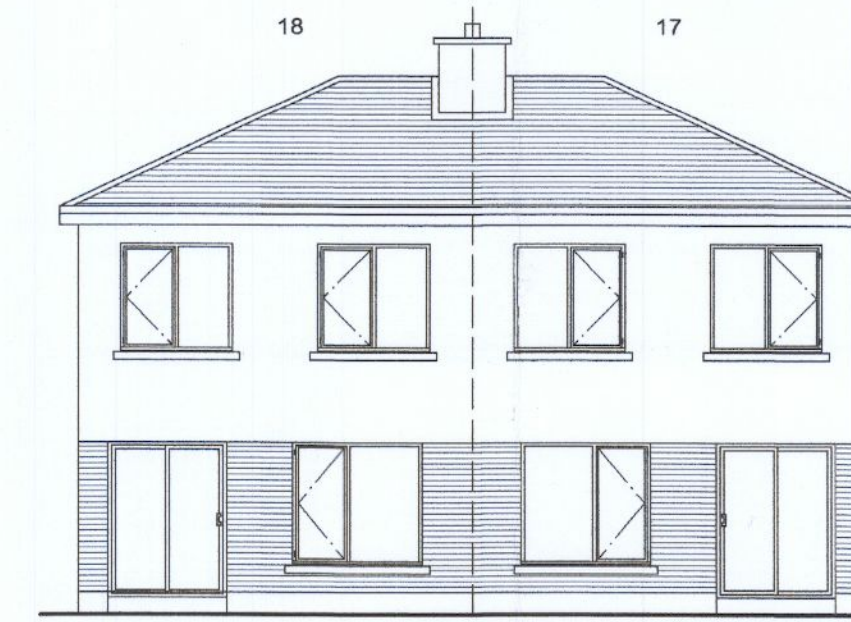


EXISTING FRONT ELEVATION
SCALE: 1:100

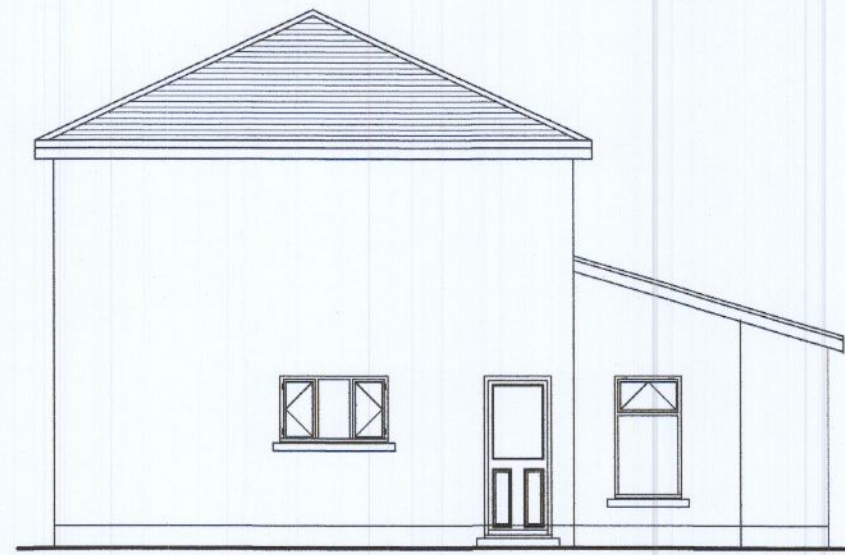


PROPOSED WEST ELEVATION (NO CHANGE)
SCALE: 1:100

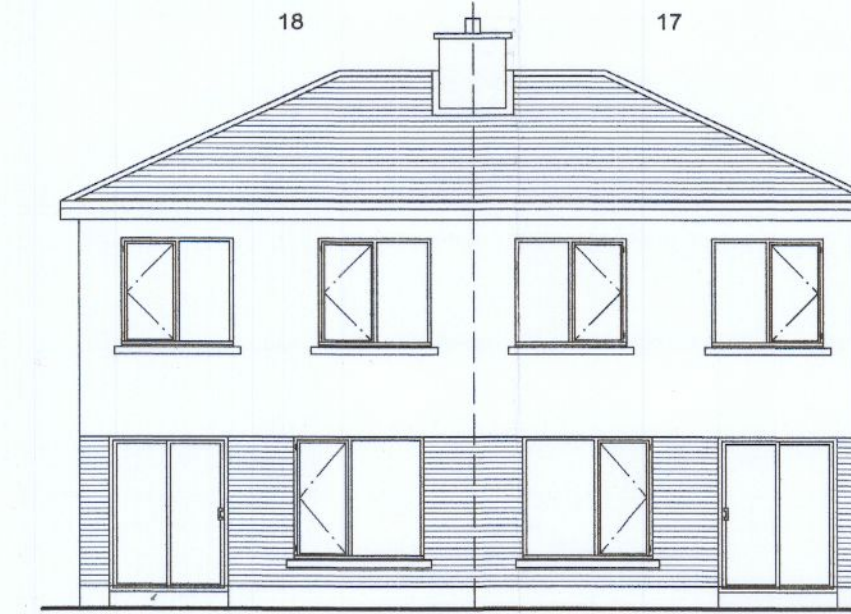


PROPOSED FRONT ELEVATION (NO CHANGE)
SCALE: 1:100

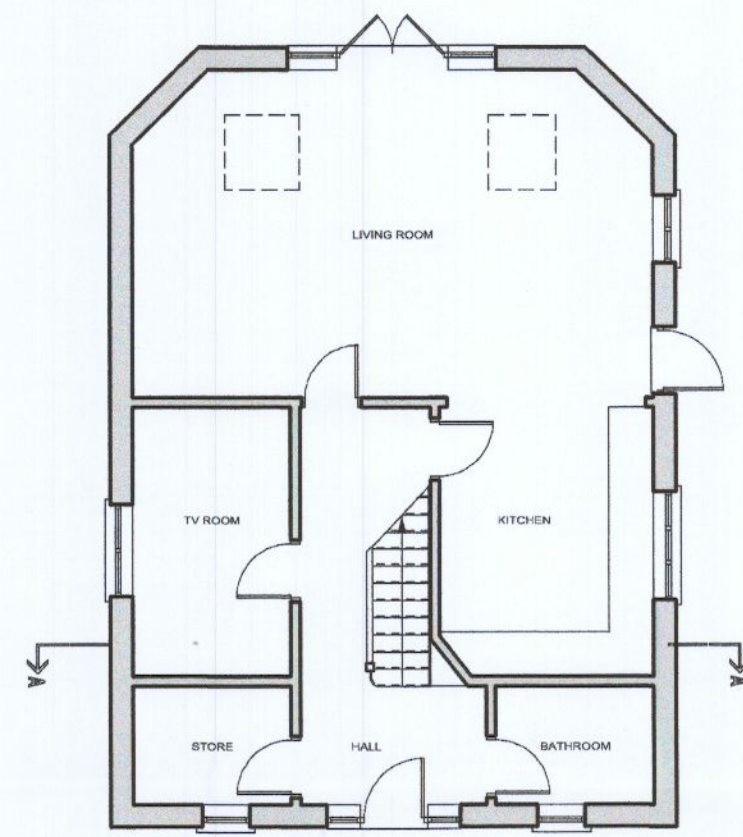


PROPOSED GROUND FLOOR PLAN
SCALE: 1:100

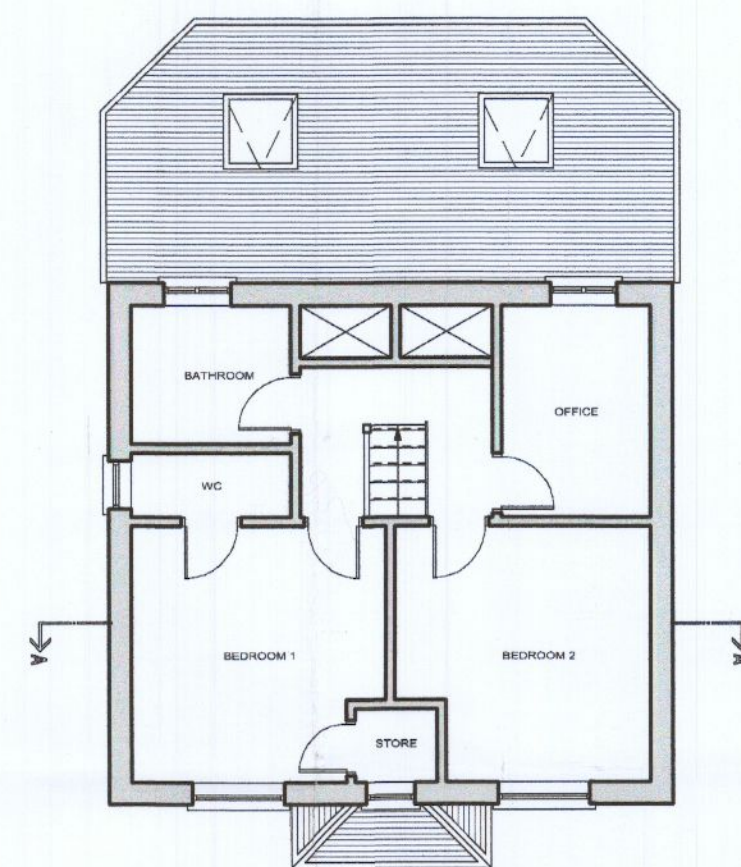


PROPOSED FIRST FLOOR PLAN
SCALE: 1:100

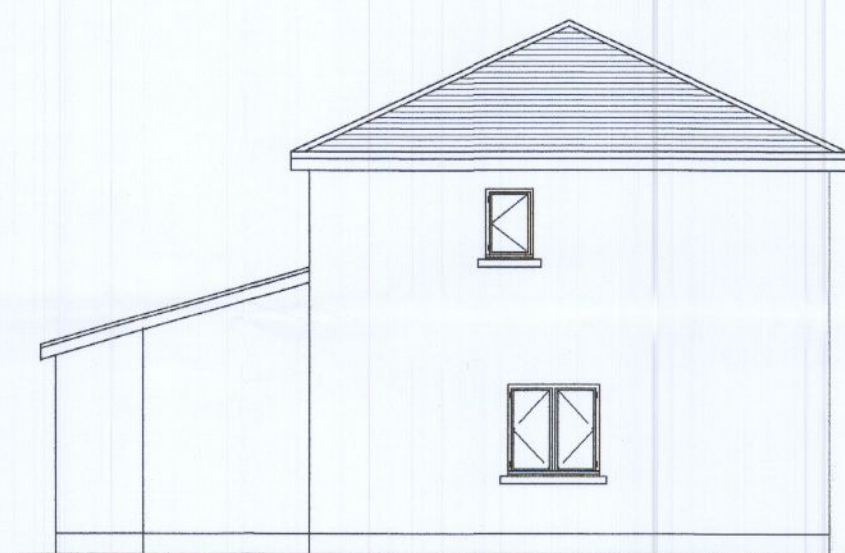


EXISTING EAST ELEVATION
SCALE: 1:100

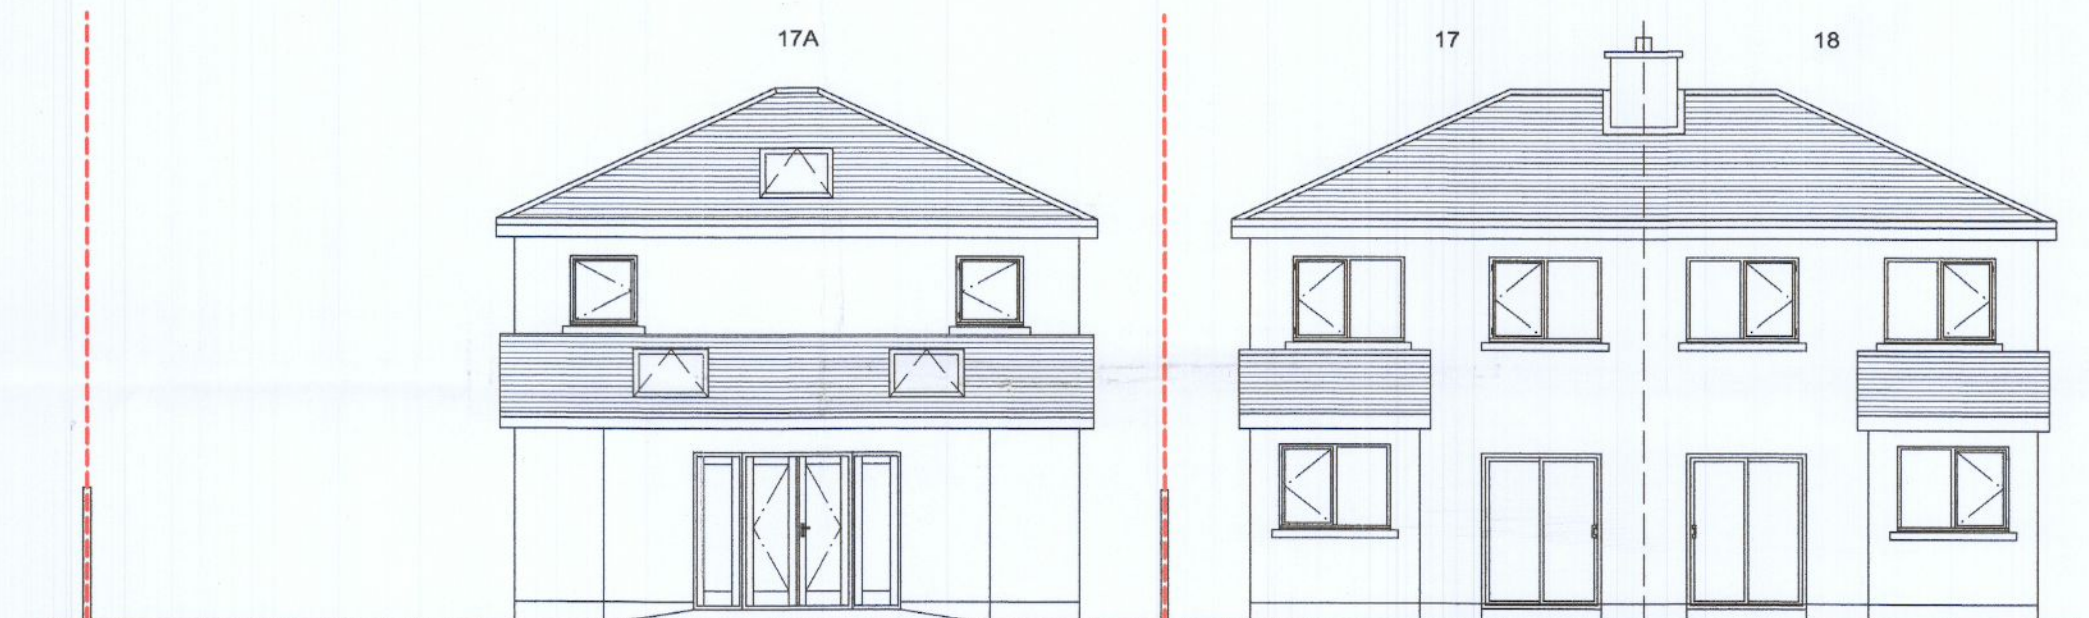


EXISTING REAR ELEVATION
SCALE: 1:100

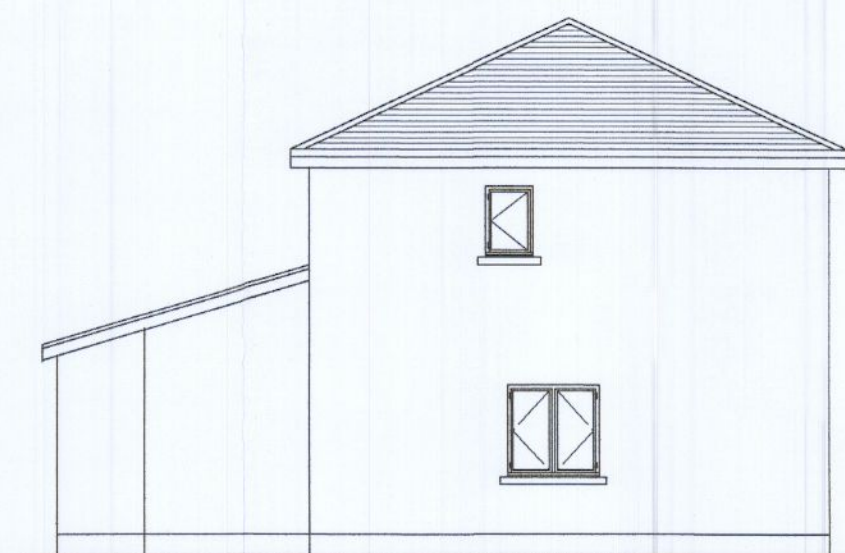


PROPOSED EAST ELEVATION (NO CHANGE)
SCALE: 1:100

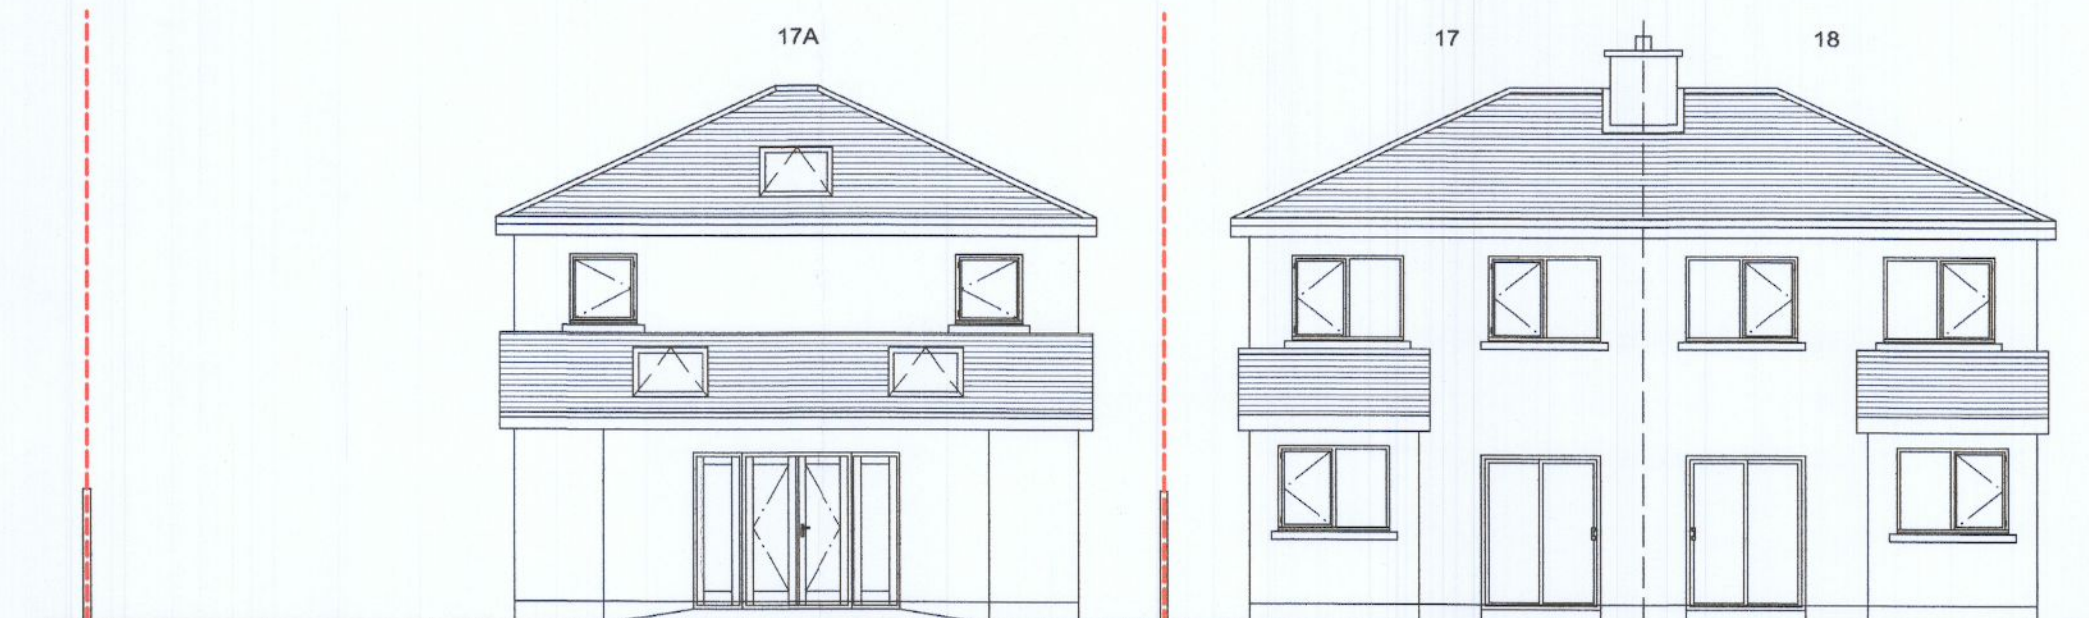

PROPOSED REAR ELEVATION (NO CHANGE)
SCALE: 1:100

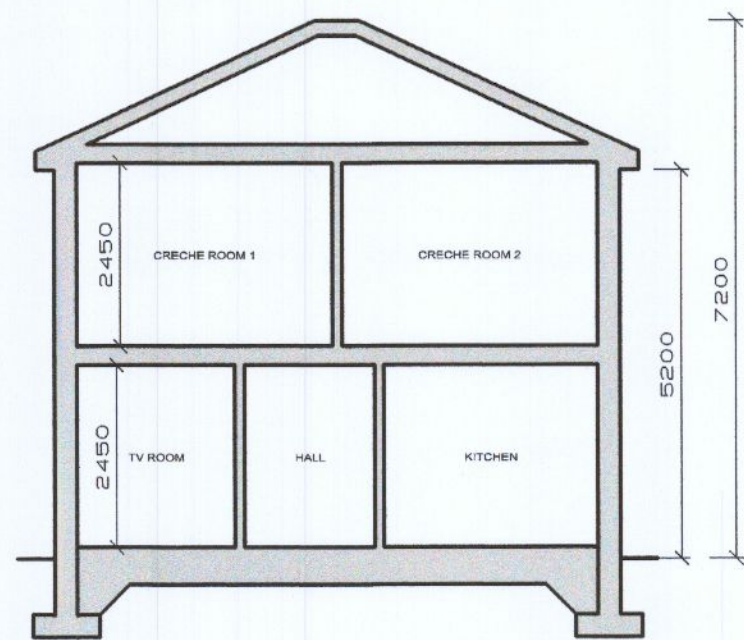

EXISTING SECTION A-A
SCALE: 1:100

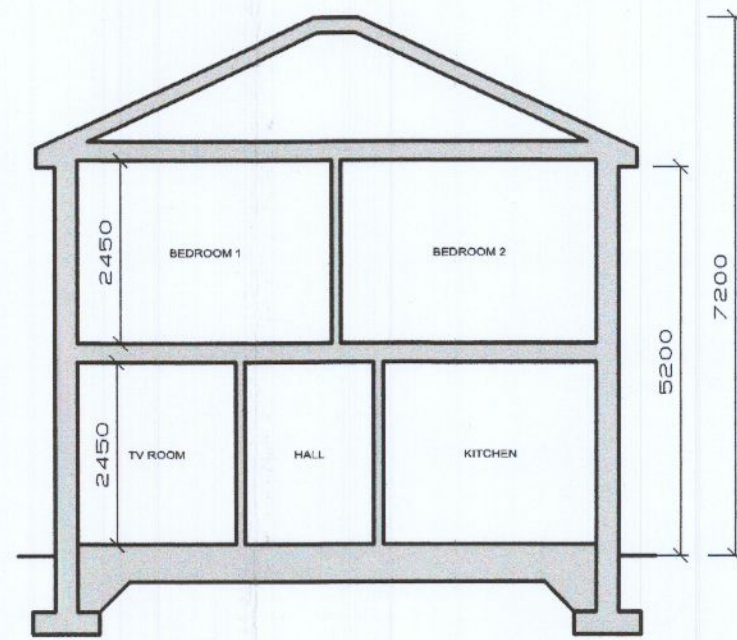

PROPOSED SECTION A-A
SCALE: 1:100

SITE STATISTICS:
Site Area: 317M2

NOTES:
DO NOT SCALE DRAWING
USE WRITTEN DIMENSIONS ONLY

ELENFIELD
CONTRACTORS LTD

116 LONG WOOD PARK
GRANGE ROAD
RATHFARNHAM
DUBLIN 14
TEL: 01-4936040
FAX 01-4936044
WWW.ELENFIELD.COM

RIAI
Architectural
Technologist
2022

PROJECT:
17A, The Glebe, Esker,
Lucan, Co. Dublin

DATE:
27/07/2022

DRAWING:
EXISTING & PROPOSED
FLOOR PLANS, ELEVATIONS
& SECTIONS

CLIENT:
Niall & Carol Leech

SCALES:
1:100@ A1

REV: B

DWG NO: B - 001