



PROPOSED CONTIGUOUS FRONT ELEVATION




PROPOSED CONTIGUOUS REAR ELEVATION

PLANNING ISSUE.

DESMOND J. HARPIN & ASSOCIATES
 Planning & Building Design Consultants

15 Carriglea Drive, Firhouse, Dublin 24 Phone: 01-4523710 Email: desharpin15@gmail.com

Project: PROPOSED DEVELOPMENT AT 148 BL MAELRUANS PARK, TALLAGHT, DUBLIN 24,	Scale 1:100 @ A3.	Drawn DJH
Drawing Title PROPOSED CONTIGUOUS ELEVATIONS.	Drawing No 13-10 -22	Rev
Applicant: MARY DALTON.	Date July2022.	Chk JK

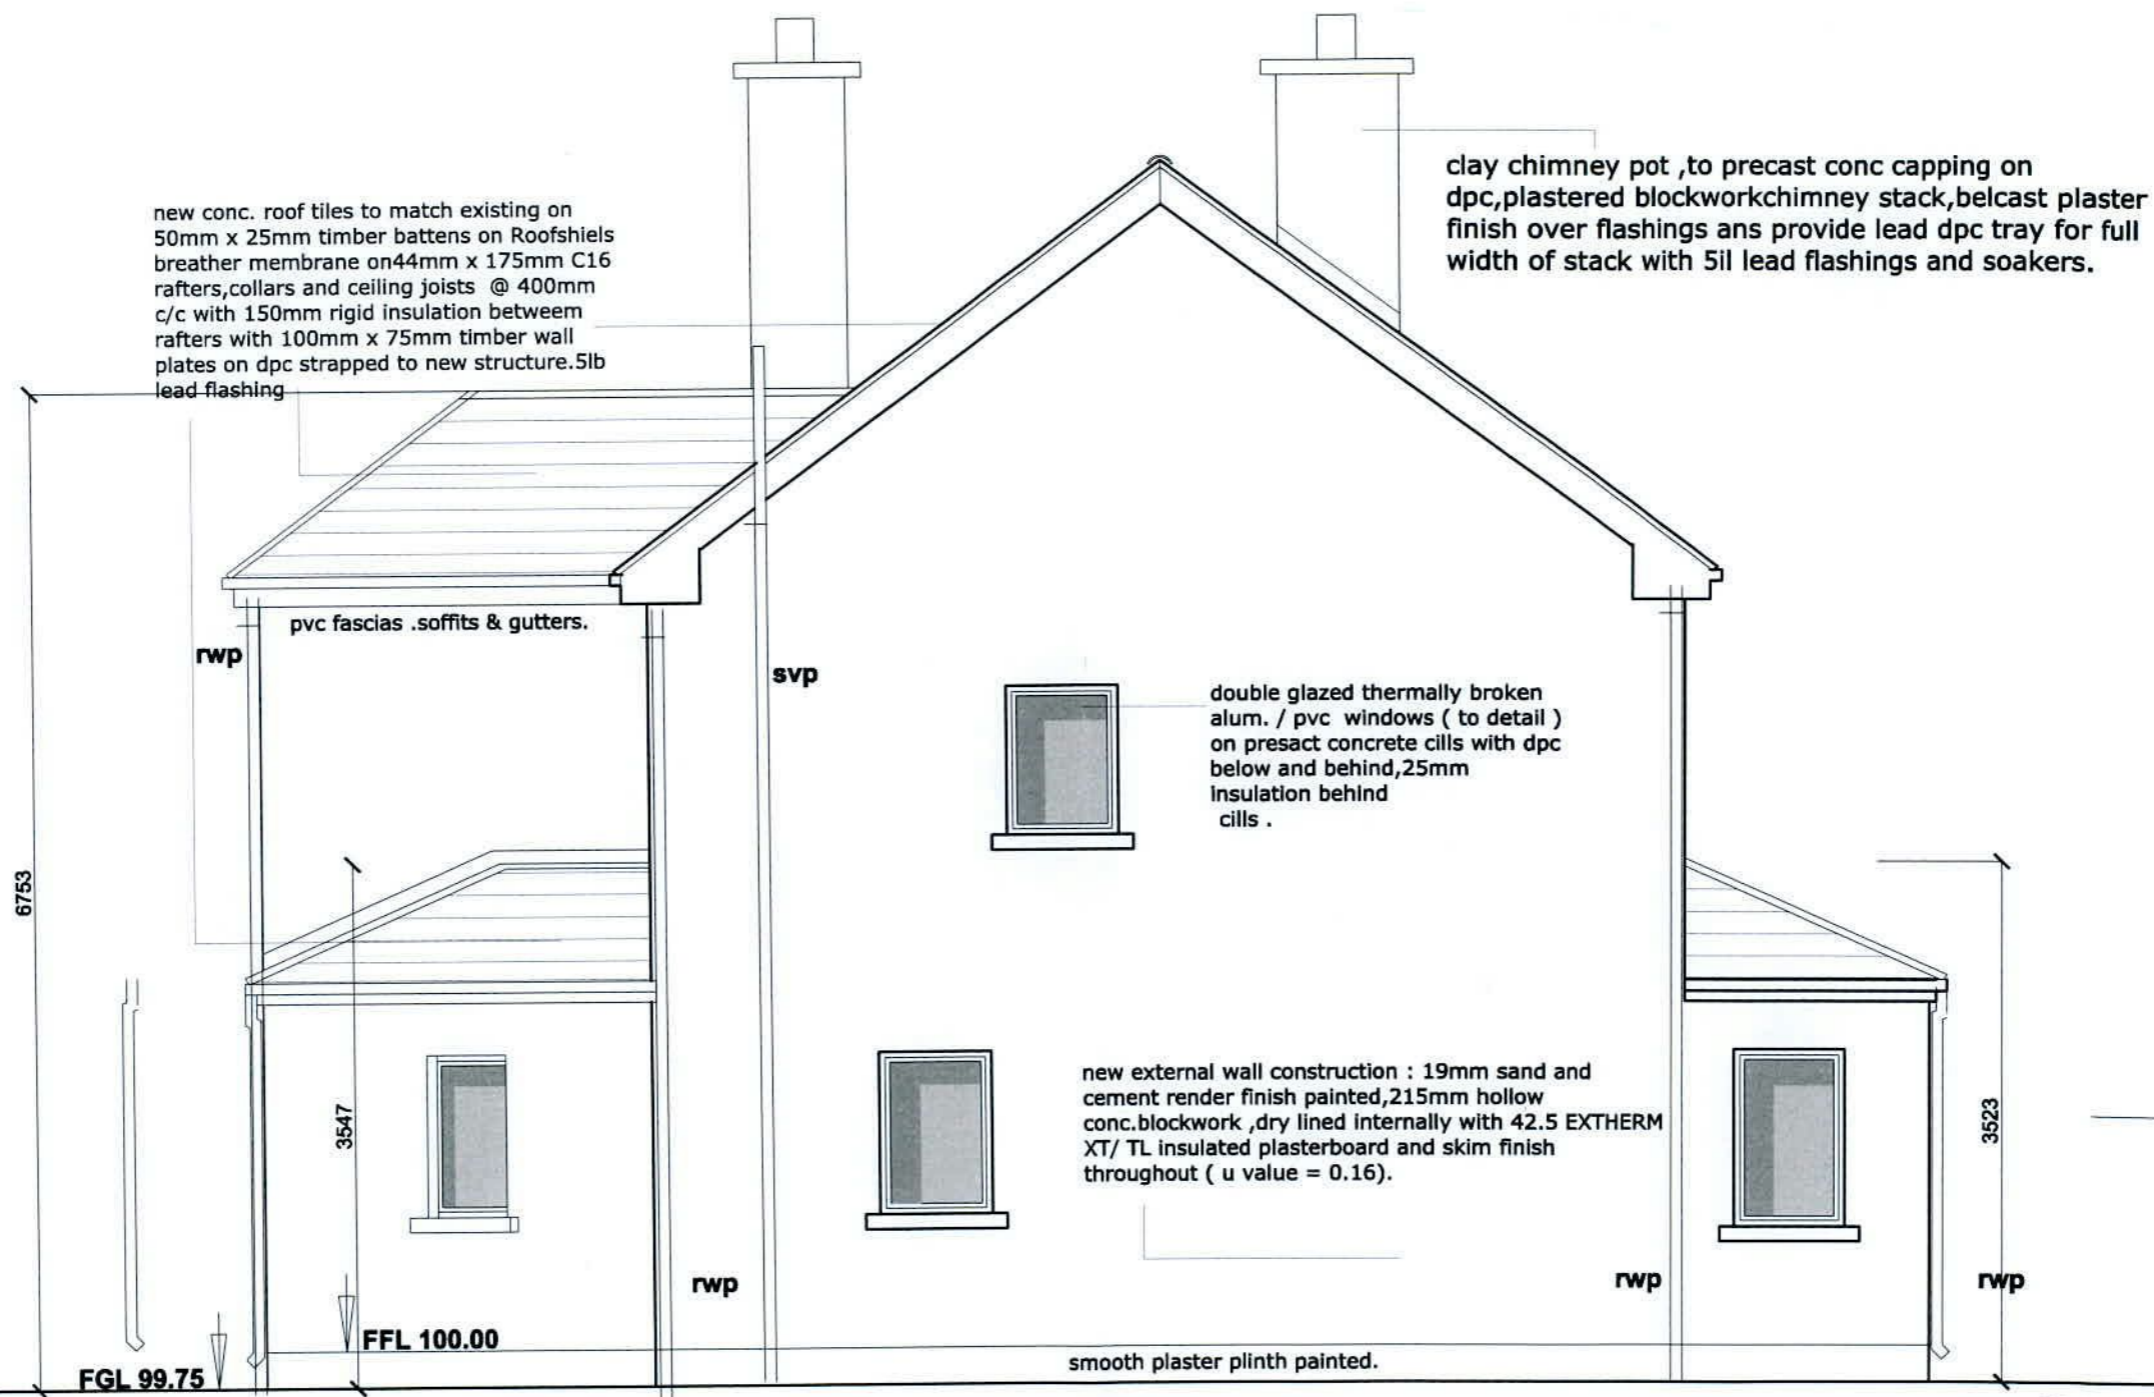

No146
PROPOSED GABLE ELEVATION

PLANNING ISSUE.

DESMOND J. HALPIN & ASSOCIATES
Planning & Building Design Consultants
15 Carrigee Drive, Firhouse, Dublin 24 Phone: 01-4523710 Email: deshalpin15@gmail.com

Project: PROPOSED DEVELOPMENT AT 146 BL MAELRUANS PARK, TALLAGHT, DUBLIN 24,	Scale 1:50 @ A3.	Drawn DJH
Drawing Title PROPOSED GABLE ELEVATION.	Drawing No 09-10 -22	Rev
Applicant: MARY DALTON.	Date July 2022.	Chk JK