



REFER TO SITE PLANS FOR GROUND LEVELS ACROSS THE SITE.

OVERALL DIMENSION HEIGHTS ARE TAKEN FROM THE NEAREST GROUND FLOOR LEVEL IN ORDER TO PROVIDE COMMON POINT OF REFERENCE.

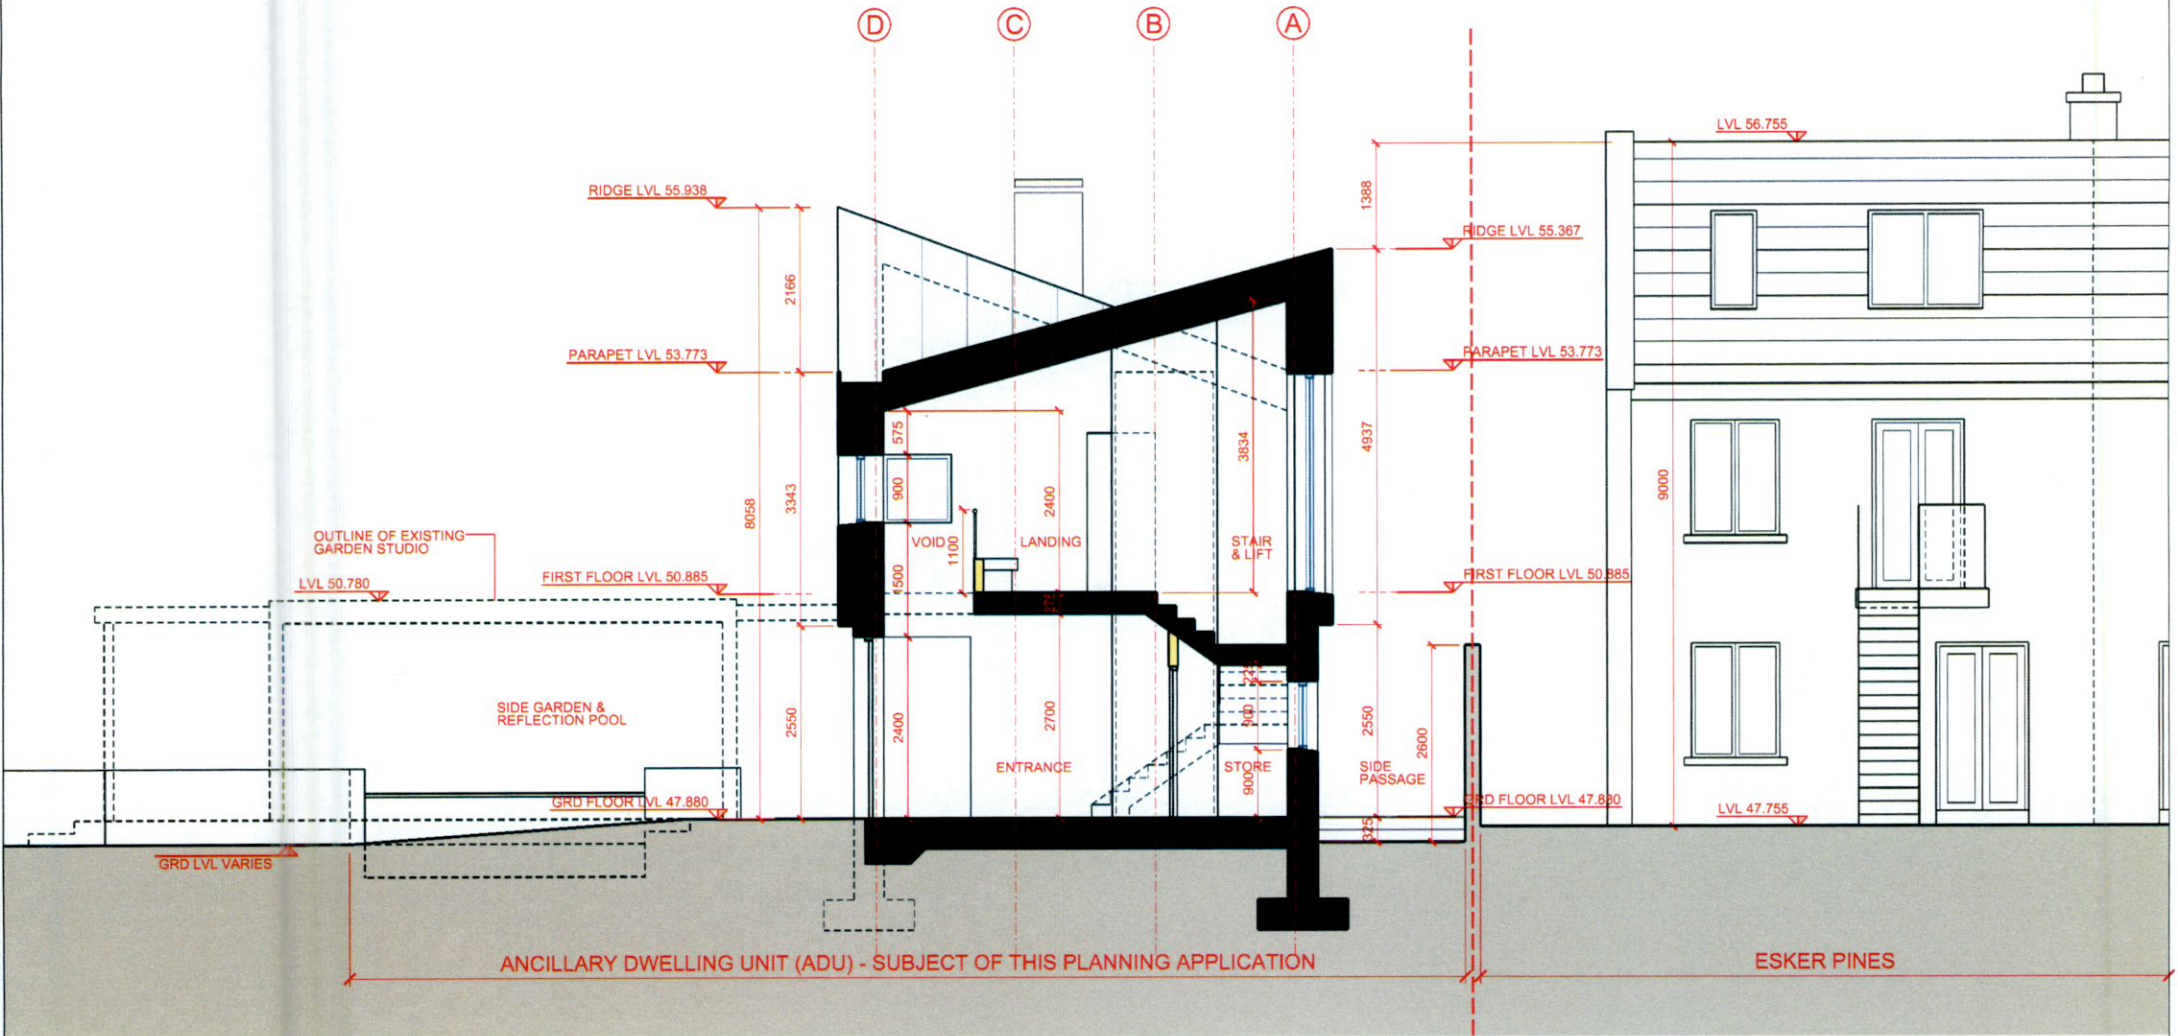

PROPOSED SECTION CC
Scale 1:100

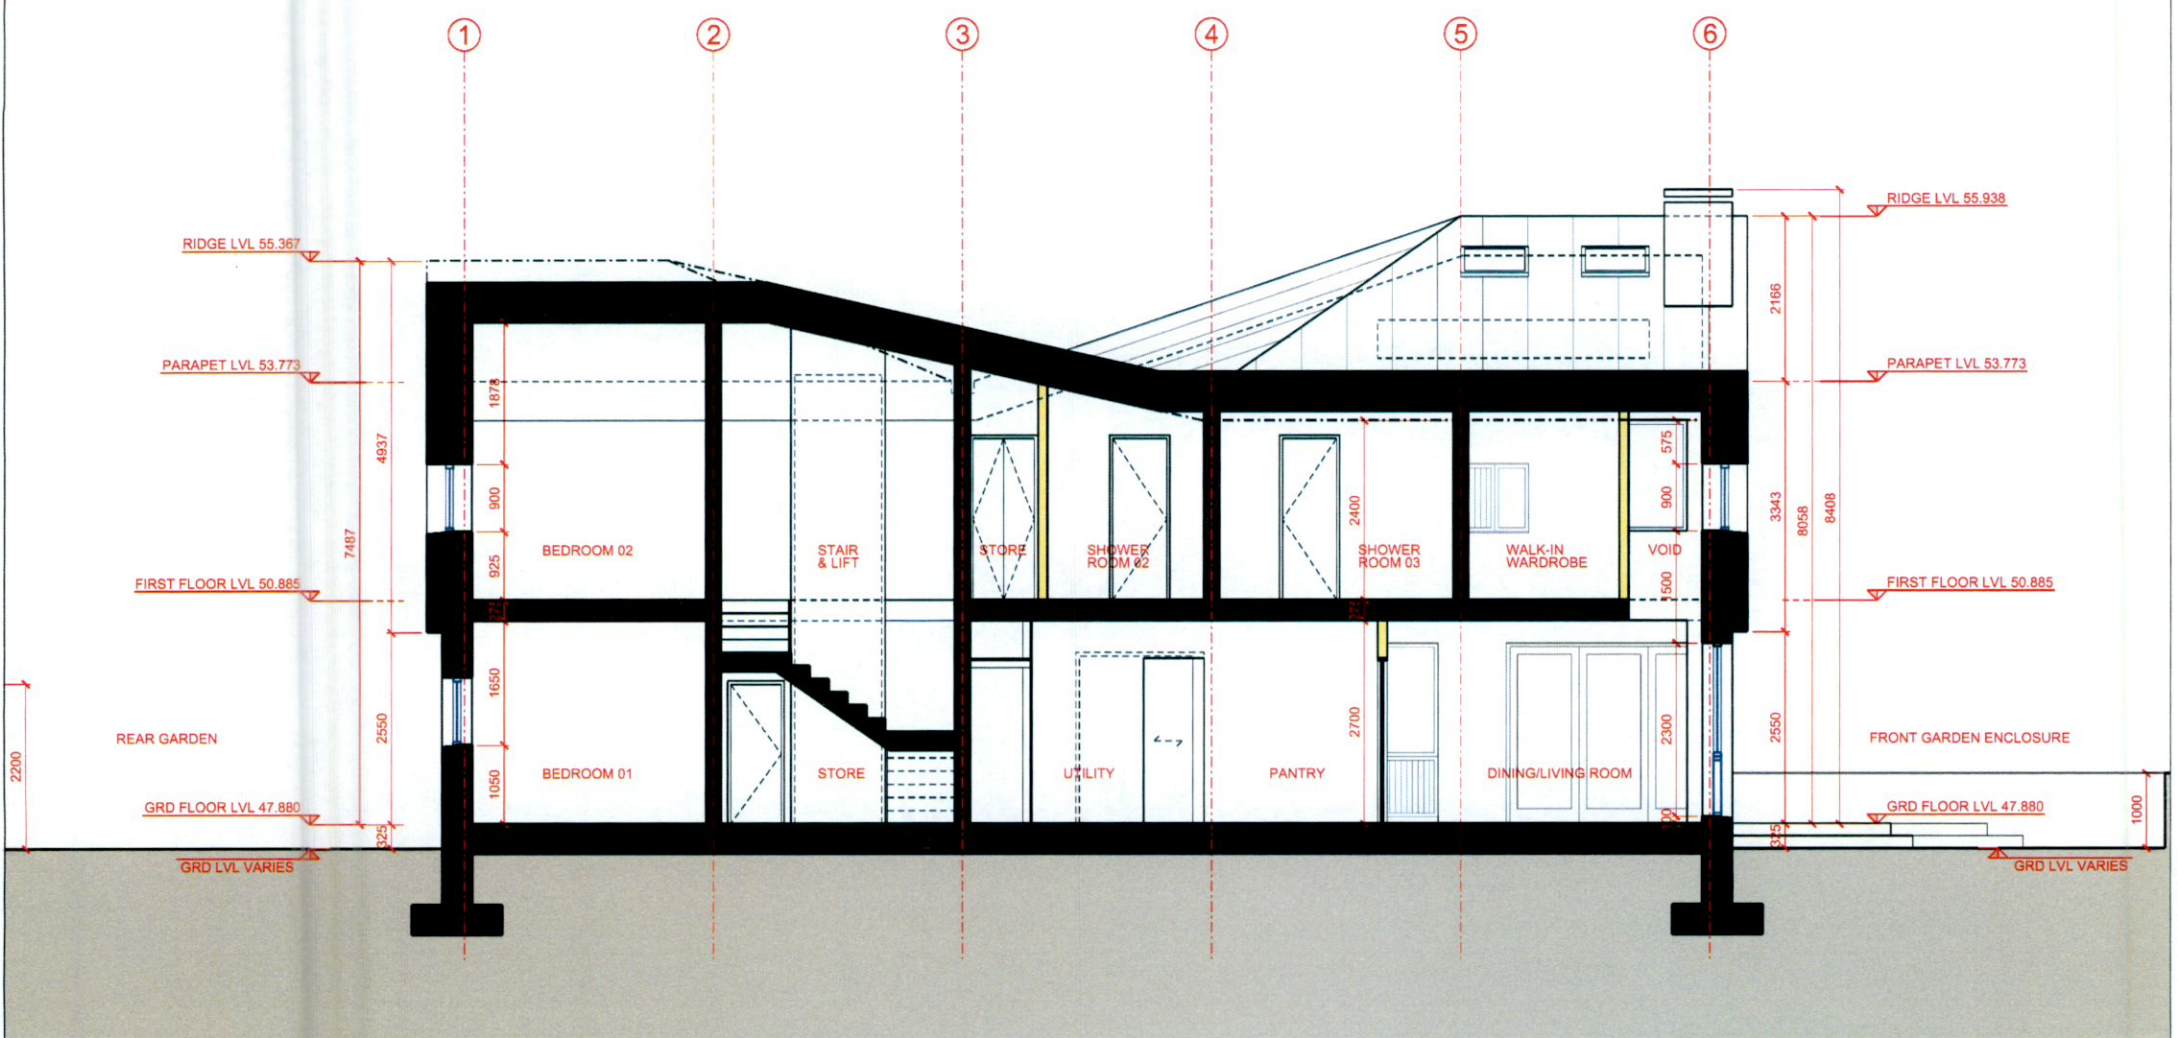

PROPOSED SECTION DD
Scale 1:100

GENERAL NOTES

- DO NOT SCALE DIMENSIONS FROM THE DRAWING. USE FIGURED DIMENSIONS ONLY.
- ALL DIMENSIONS ARE IN MILLIMETERS UNLESS NOTED OTHERWISE.
- ALL DIMENSIONS ARE TO BE VERIFIED ON SITE BEFORE PROCEEDING WITH THE WORK.
- CONTRACTOR IS TO INFORM THE ARCHITECT IMMEDIATELY OF ANY DISCREPANCIES.
- THIS DRAWING IS TO BE READ IN CONJUNCTION WITH RELEVANT CONSULTANT DRAWINGS.
- © GEORGEBOYLEDISIGNS - THIS DRAWING IS COPYRIGHT PROTECTED.

NOTES

- PROPOSED STRUCTURE
- PROPOSED INTERNAL STUD WALLS

REV	DATE	REASON FOR ISSUE	BY
00	25.07.2022	ISSUED FOR PLANNING	MH

PLANNING APPLICATION							
PROJECT TITLE							
ANCILLARY DWELLING UNIT (ADU) AT RATHINREE, ESKER LANE							
DRAWING TITLE							
PROPOSED SECTIONS CC & DD							
JOB NUMBER	STAGE	DISCIPLINE	DRAWN BY	DATE	SCALE	DRAWING No	REVISION
21022	2	ARCH	MH	FEB 2022	1:100 @ A3	231	00

george boyle designs

FUMBALLY EXCHANGE,
ARGUS HOUSE,
BLACKPITTS
DUBLIN 6.

Telephone: +353 (0)88 8298 206
email: gboyledesign@gmail.com
web: www.georgeboyledesigns.com