

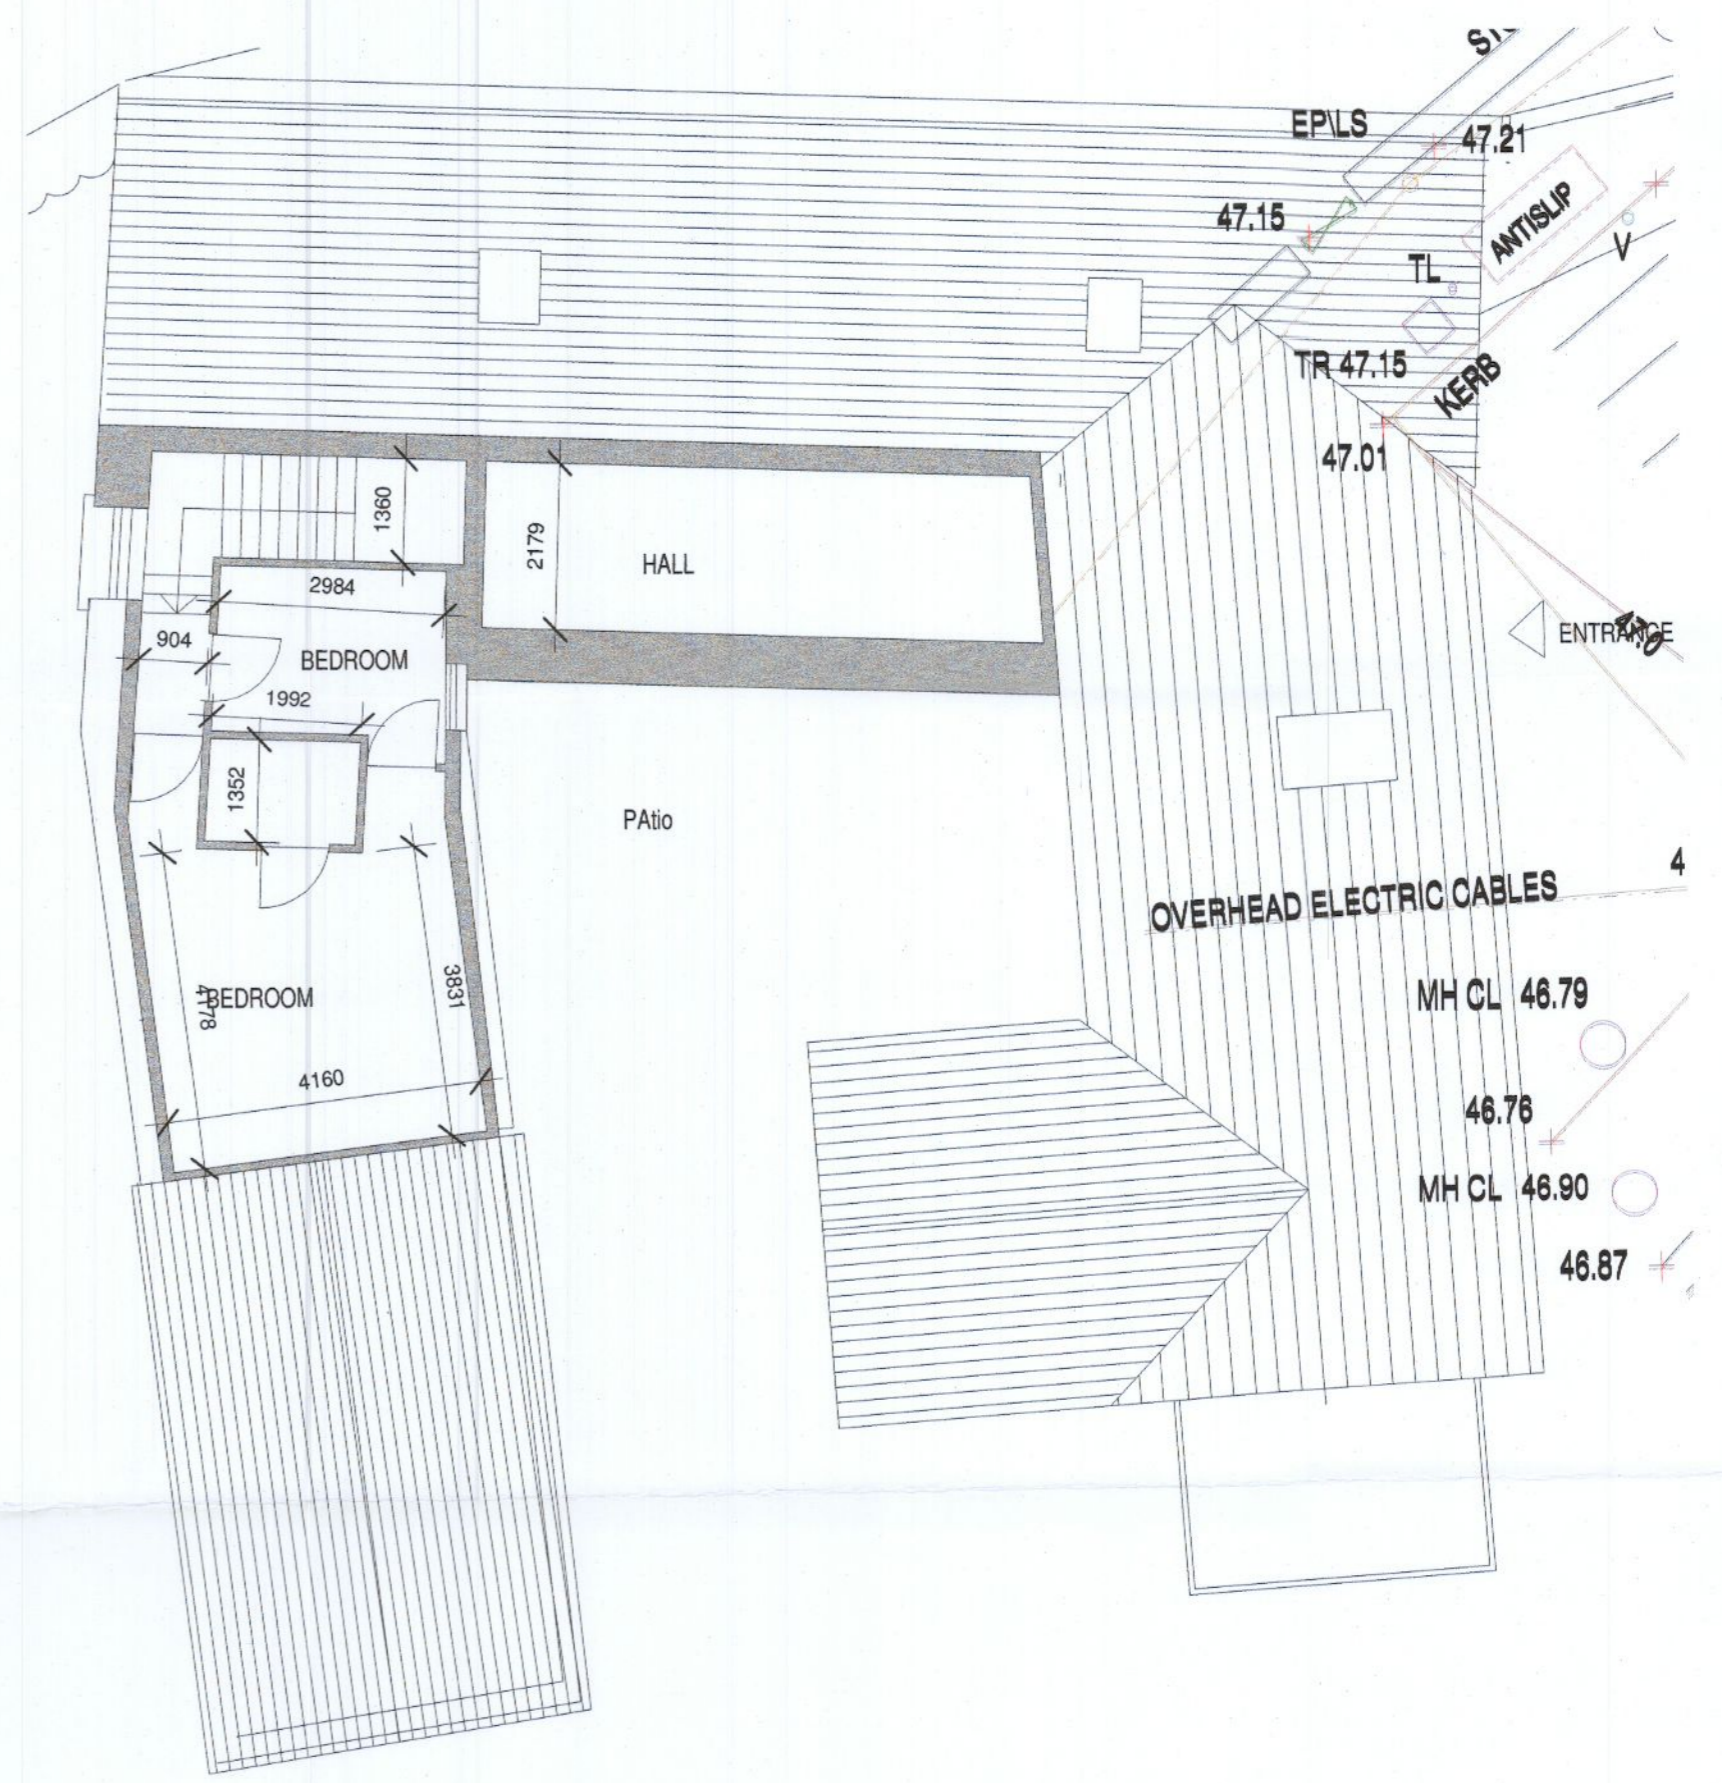
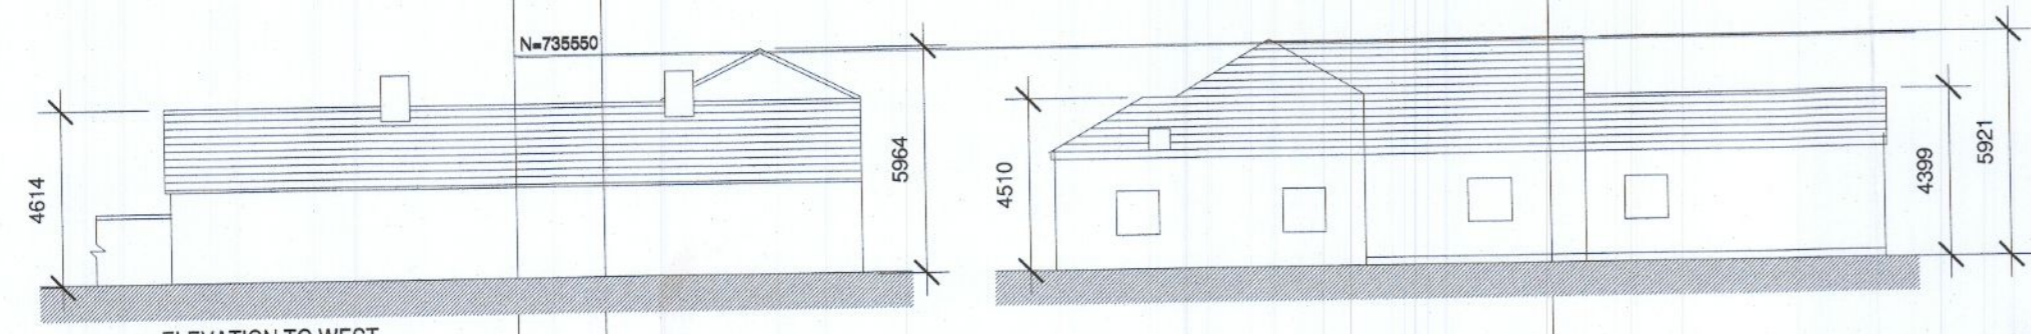


Existing House Ground Floor Plan
Scale: 1 : 100

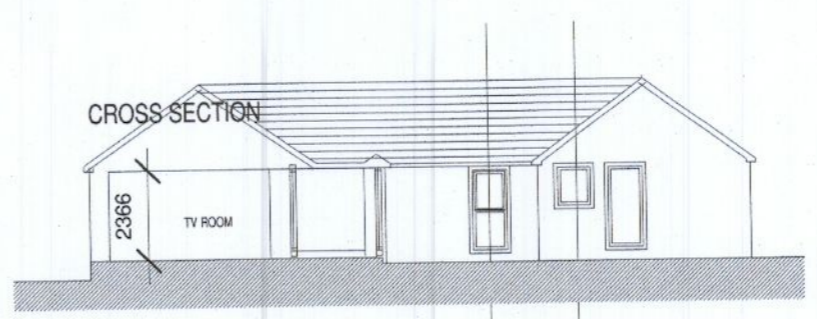

Existing House Roof Plan
Scale: 1 : 100

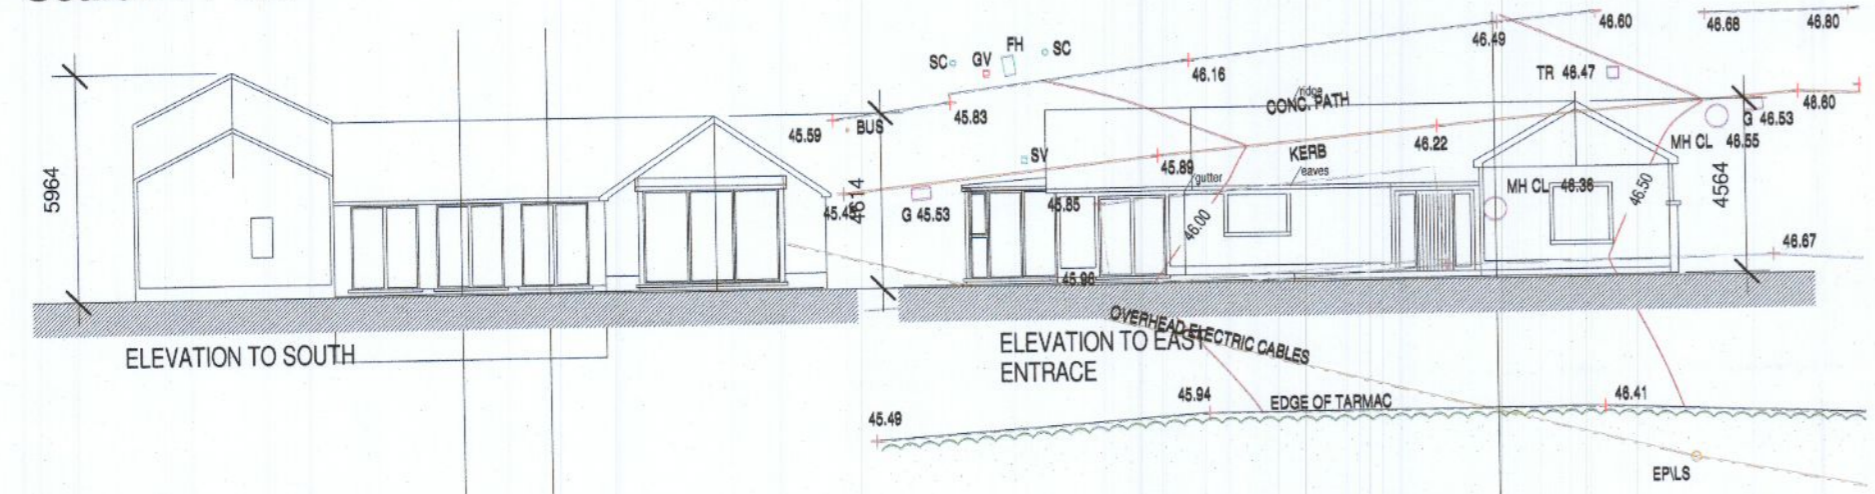

Existing House Elevations & Section
Scale: 1 : 200

PMCA architects
 104 Francis St. Dublin 8
 Website: www.pmcarchitects.ie
 Tel: 01 - 4549911

Project: Proposed Residential Development Hillhouse				
Client: Frances Dowling		Title: Existing House Survey		
Purpose of Issue: PLANNING		Project No: 18-19	Drawing No: PL 0-002	
Date: 05-08-2022	Scale (@ A2): As indicated	Drawn by: SM	Checked by: MMC	REV: