


2.3 Proposed East Elevation
Scale: 1 : 100



2.4 Proposed West Elevation
Scale: 1 : 100

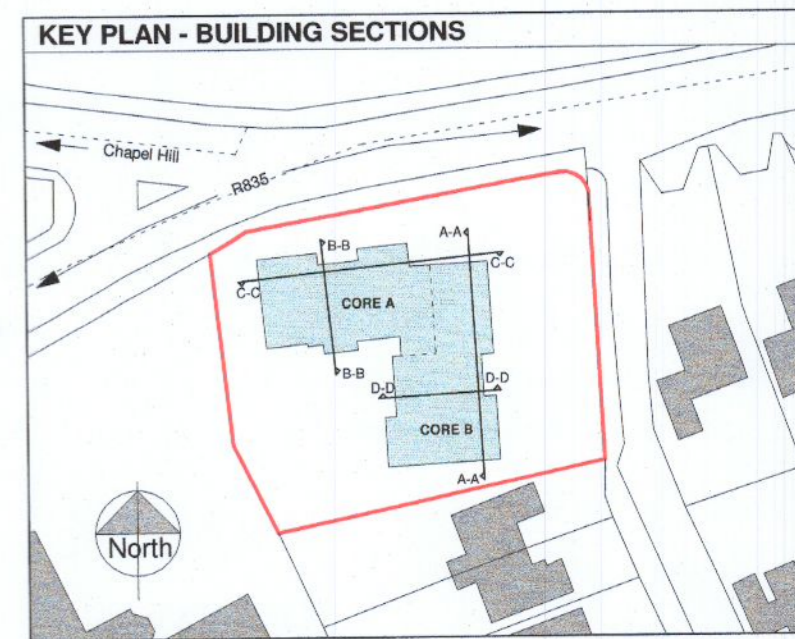

PMCA architects
104 Francis St. Dublin 8
e-Mail: info@pmcaarchitects.ie
Website: www.pmcaarchitects.ie
Tel: 01-4549911

Notes:
1. Do not scale this drawing. Only stated dimensions to be used.
2. Any discrepancies to be immediately notified to Architects.
3. All dimensions to be checked on site and prior to fabrication.
4. All works to be carried out in accordance with Building Regs.
5. Planning Permission, Fire Safety Certificate and Safety Plan.
6. DRAWING ONLY TO BE USED FOR THE PURPOSE USE.

Project: Proposed Residential Development Hillhouse		
Client: Frances Dowling	Title: Proposed East & West Elevations	
Purpose of Issue: PLANNING	Project No: 18-19	Drawing No: PL 2-002
Date: 05-08-2022	Scale (@ A2): As indicated	Drawn by: PC Checked by: MMC REV:

***NOTE: ALL LEVEL HEAD DATUM TO MALIN HEAD**