

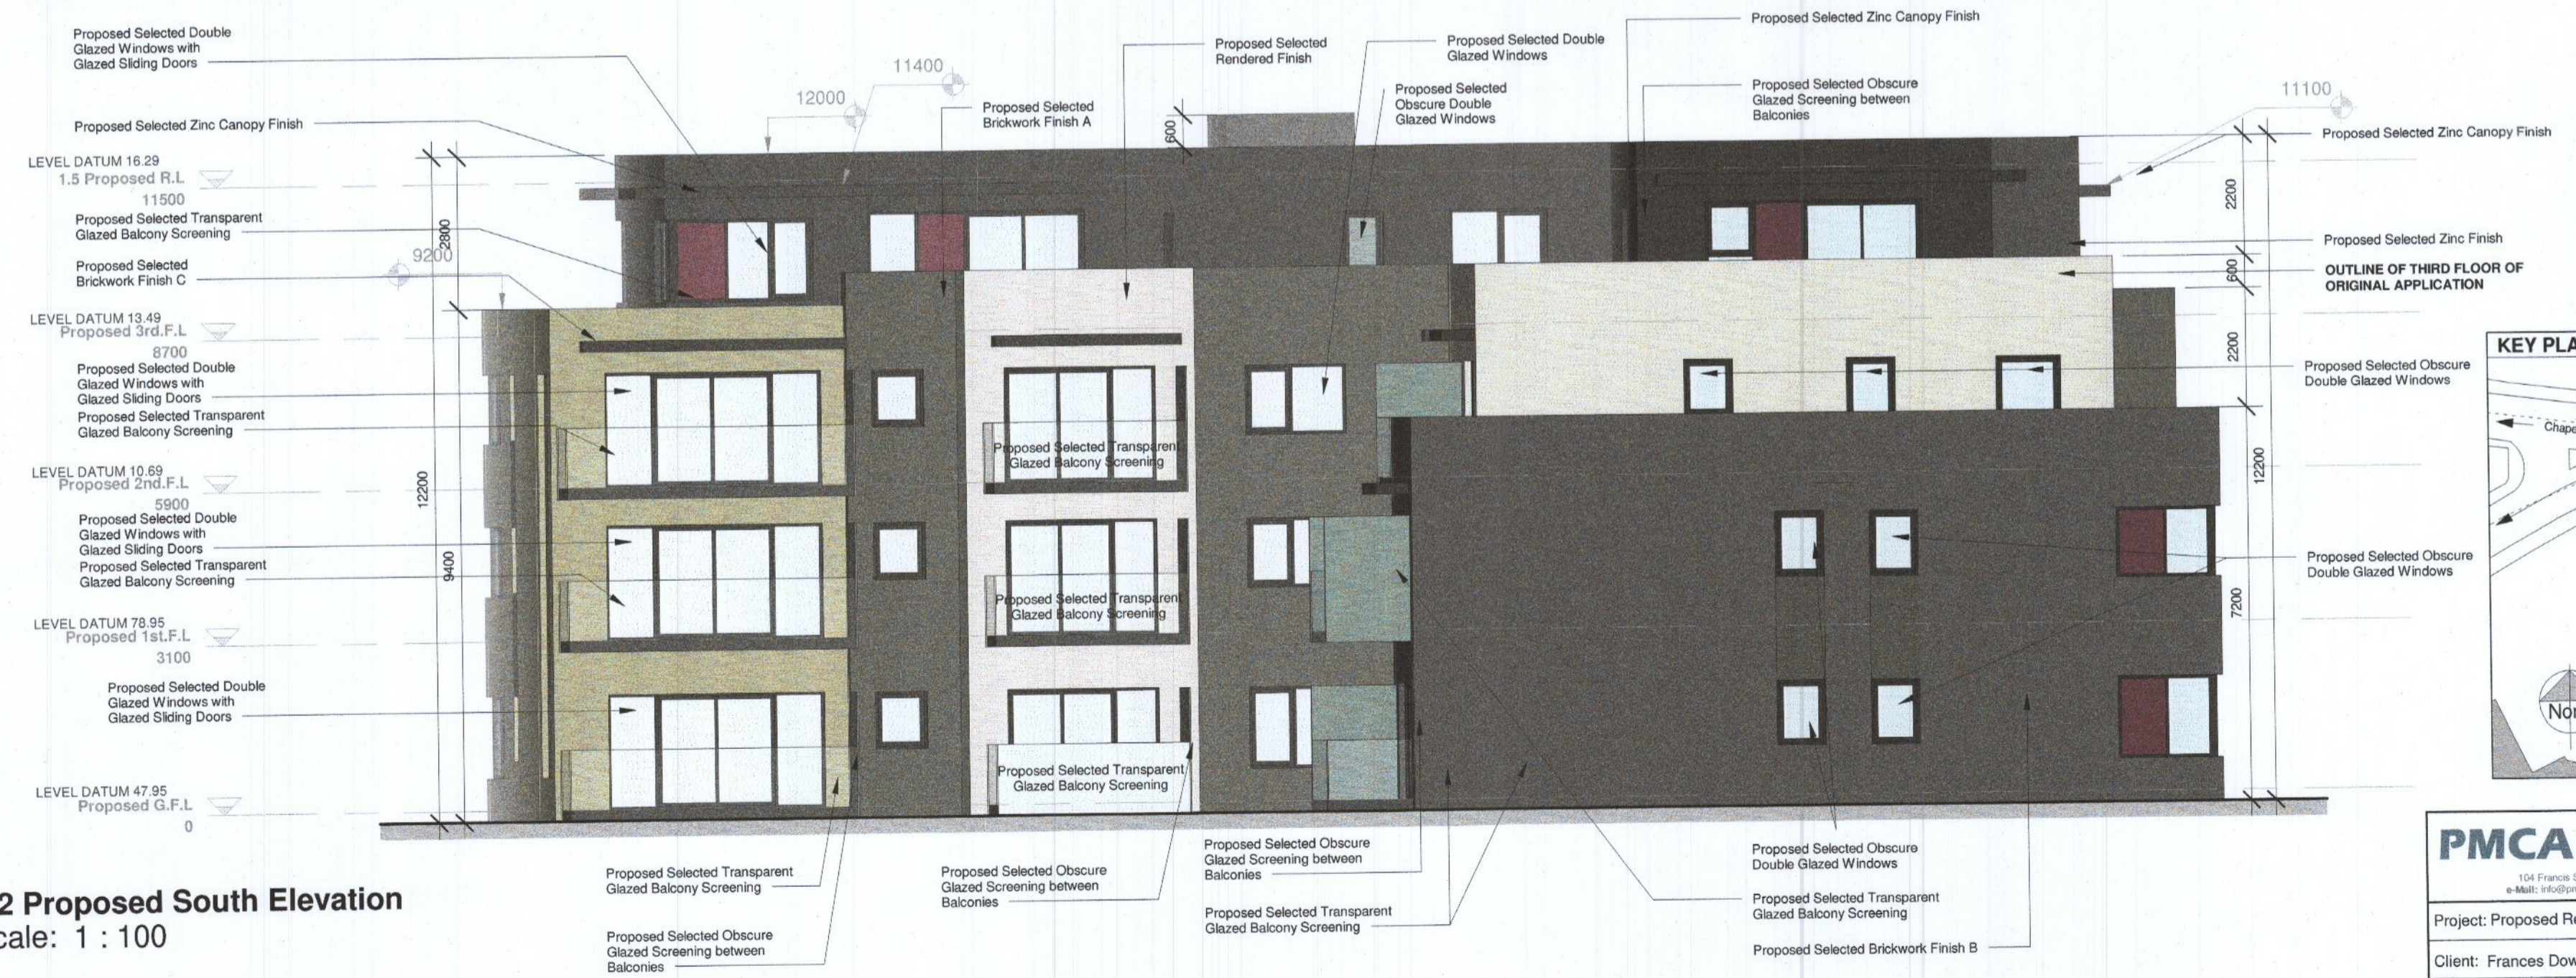
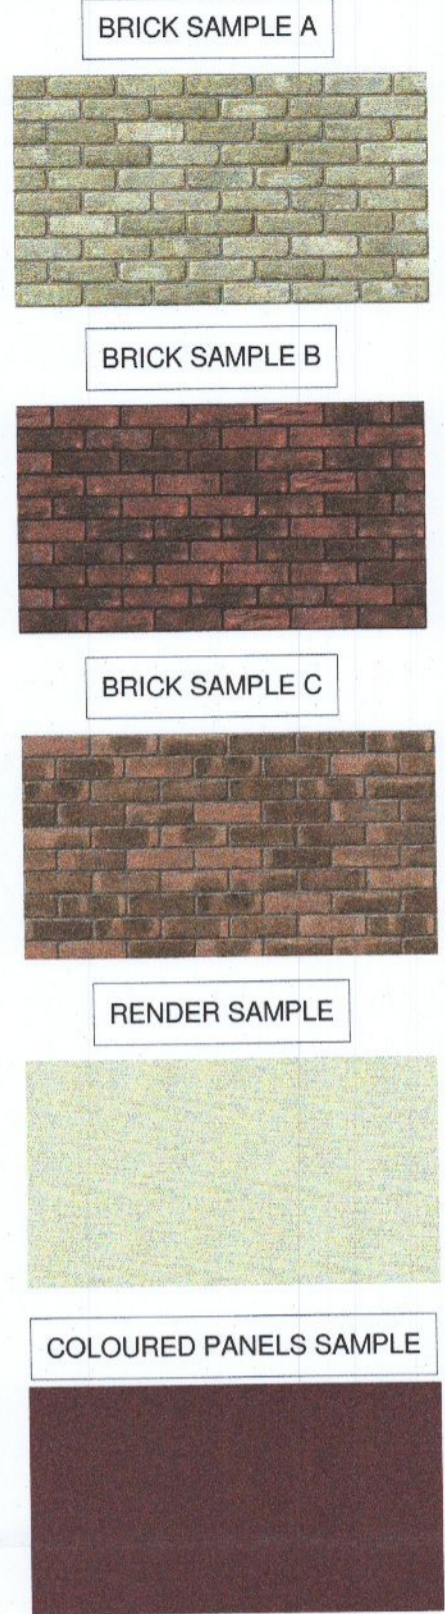


2.1 Proposed North Elevation
Scale: 1 : 100

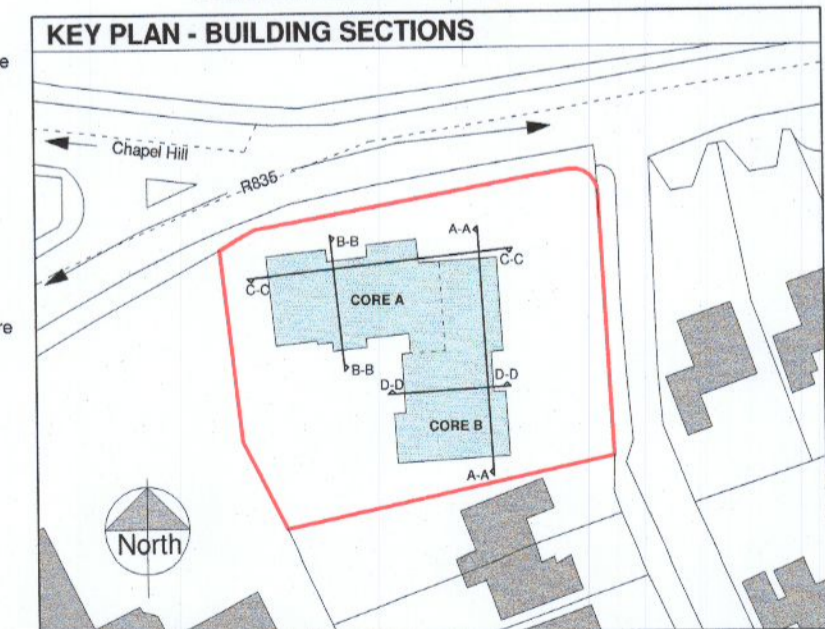

2.2 Proposed South Elevation
Scale: 1 : 100

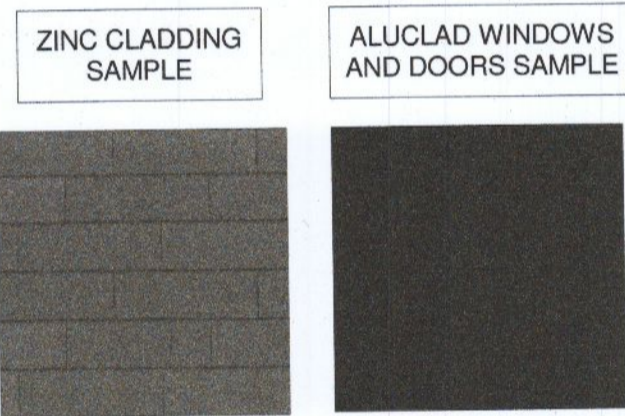

PMCA architects
104 Francis St, Dublin 8
e-Mail: info@pmcaarchitects.ie
Website: www.pmcaarchitects.ie
Tel: 01 - 4549911

Project: Proposed Residential Development Hillhouse				
Client: Frances Dowling		Title: Proposed North & South Elevations		
Purpose of Issue: PLANNING		Project No: 18-19	Drawing No: PL 2-001	
Date: 05-08-2022	Scale (@ A2): As indicated	Drawn by: PC	Checked by: MMC	REV:

*NOTE: ALL LEVEL HEAD DATUM TO MALIN HEAD