



Bin Store Floor Plan Scale: 1:50

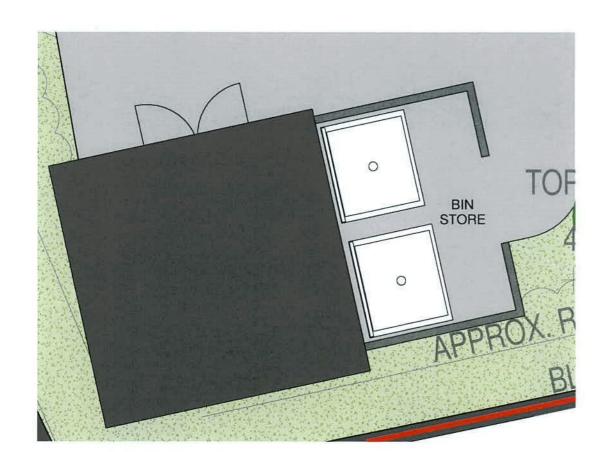


Bin Store Roof Plan Scale: 1:50



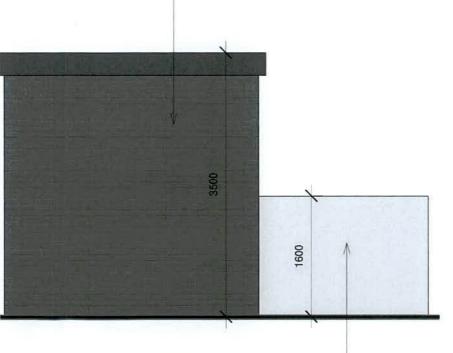




Timber Cladding 1.6m high around bin storage

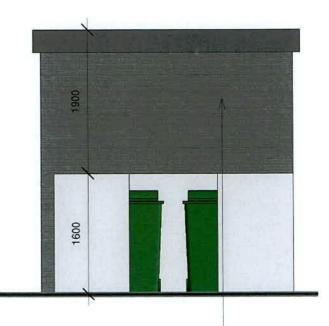

Proposed East Elevation Scale: 1:50

Selected Blockwork Finish to surround water tank

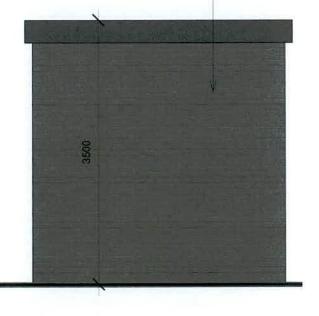

Proposed West Elevation

Scale: 1:50

PLANNING



Project: Proposed Residential Development Hillhouse Client: Frances Dowling

Title: Bin Store Design Purpose of Issue: PLANNING

Scale (@ A3): 1:50

Date: 05-08-2022

Drawn

Project No: 18-19

Drawing No: PL 3 -102 Checked by: MMC REV: