




**2.1 North Elevation**  
Scale: 1 : 200



**2.2 South Elevation**  
Scale: 1 : 200

Apartment Unit 1- 2 bedrooms proposed for Part V  
Apartment Unit 2- 1 bedroom proposed for Part V

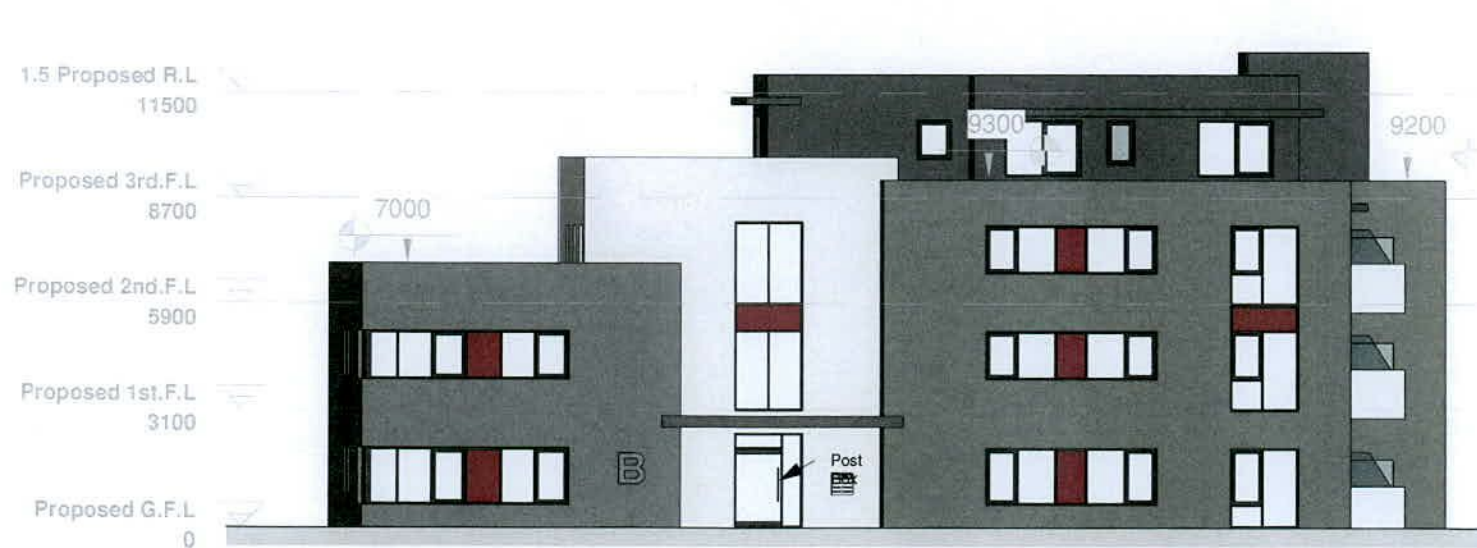

**2.3 East Elevation**  
Scale: 1 : 200



**2.4 West Elevation**  
Scale: 1 : 200

PLANNING