



IMPORTANT
 This document and its design content is copyright ©. It shall be read in conjunction with all other associated project information including models, specifications, schedules and related consultants documents. Do not scale from documents. All dimensions to be checked on site. Immediately report any discrepancies, errors or omissions on this document to the Originator. If in doubt ASK.

NOTES

LEGEND

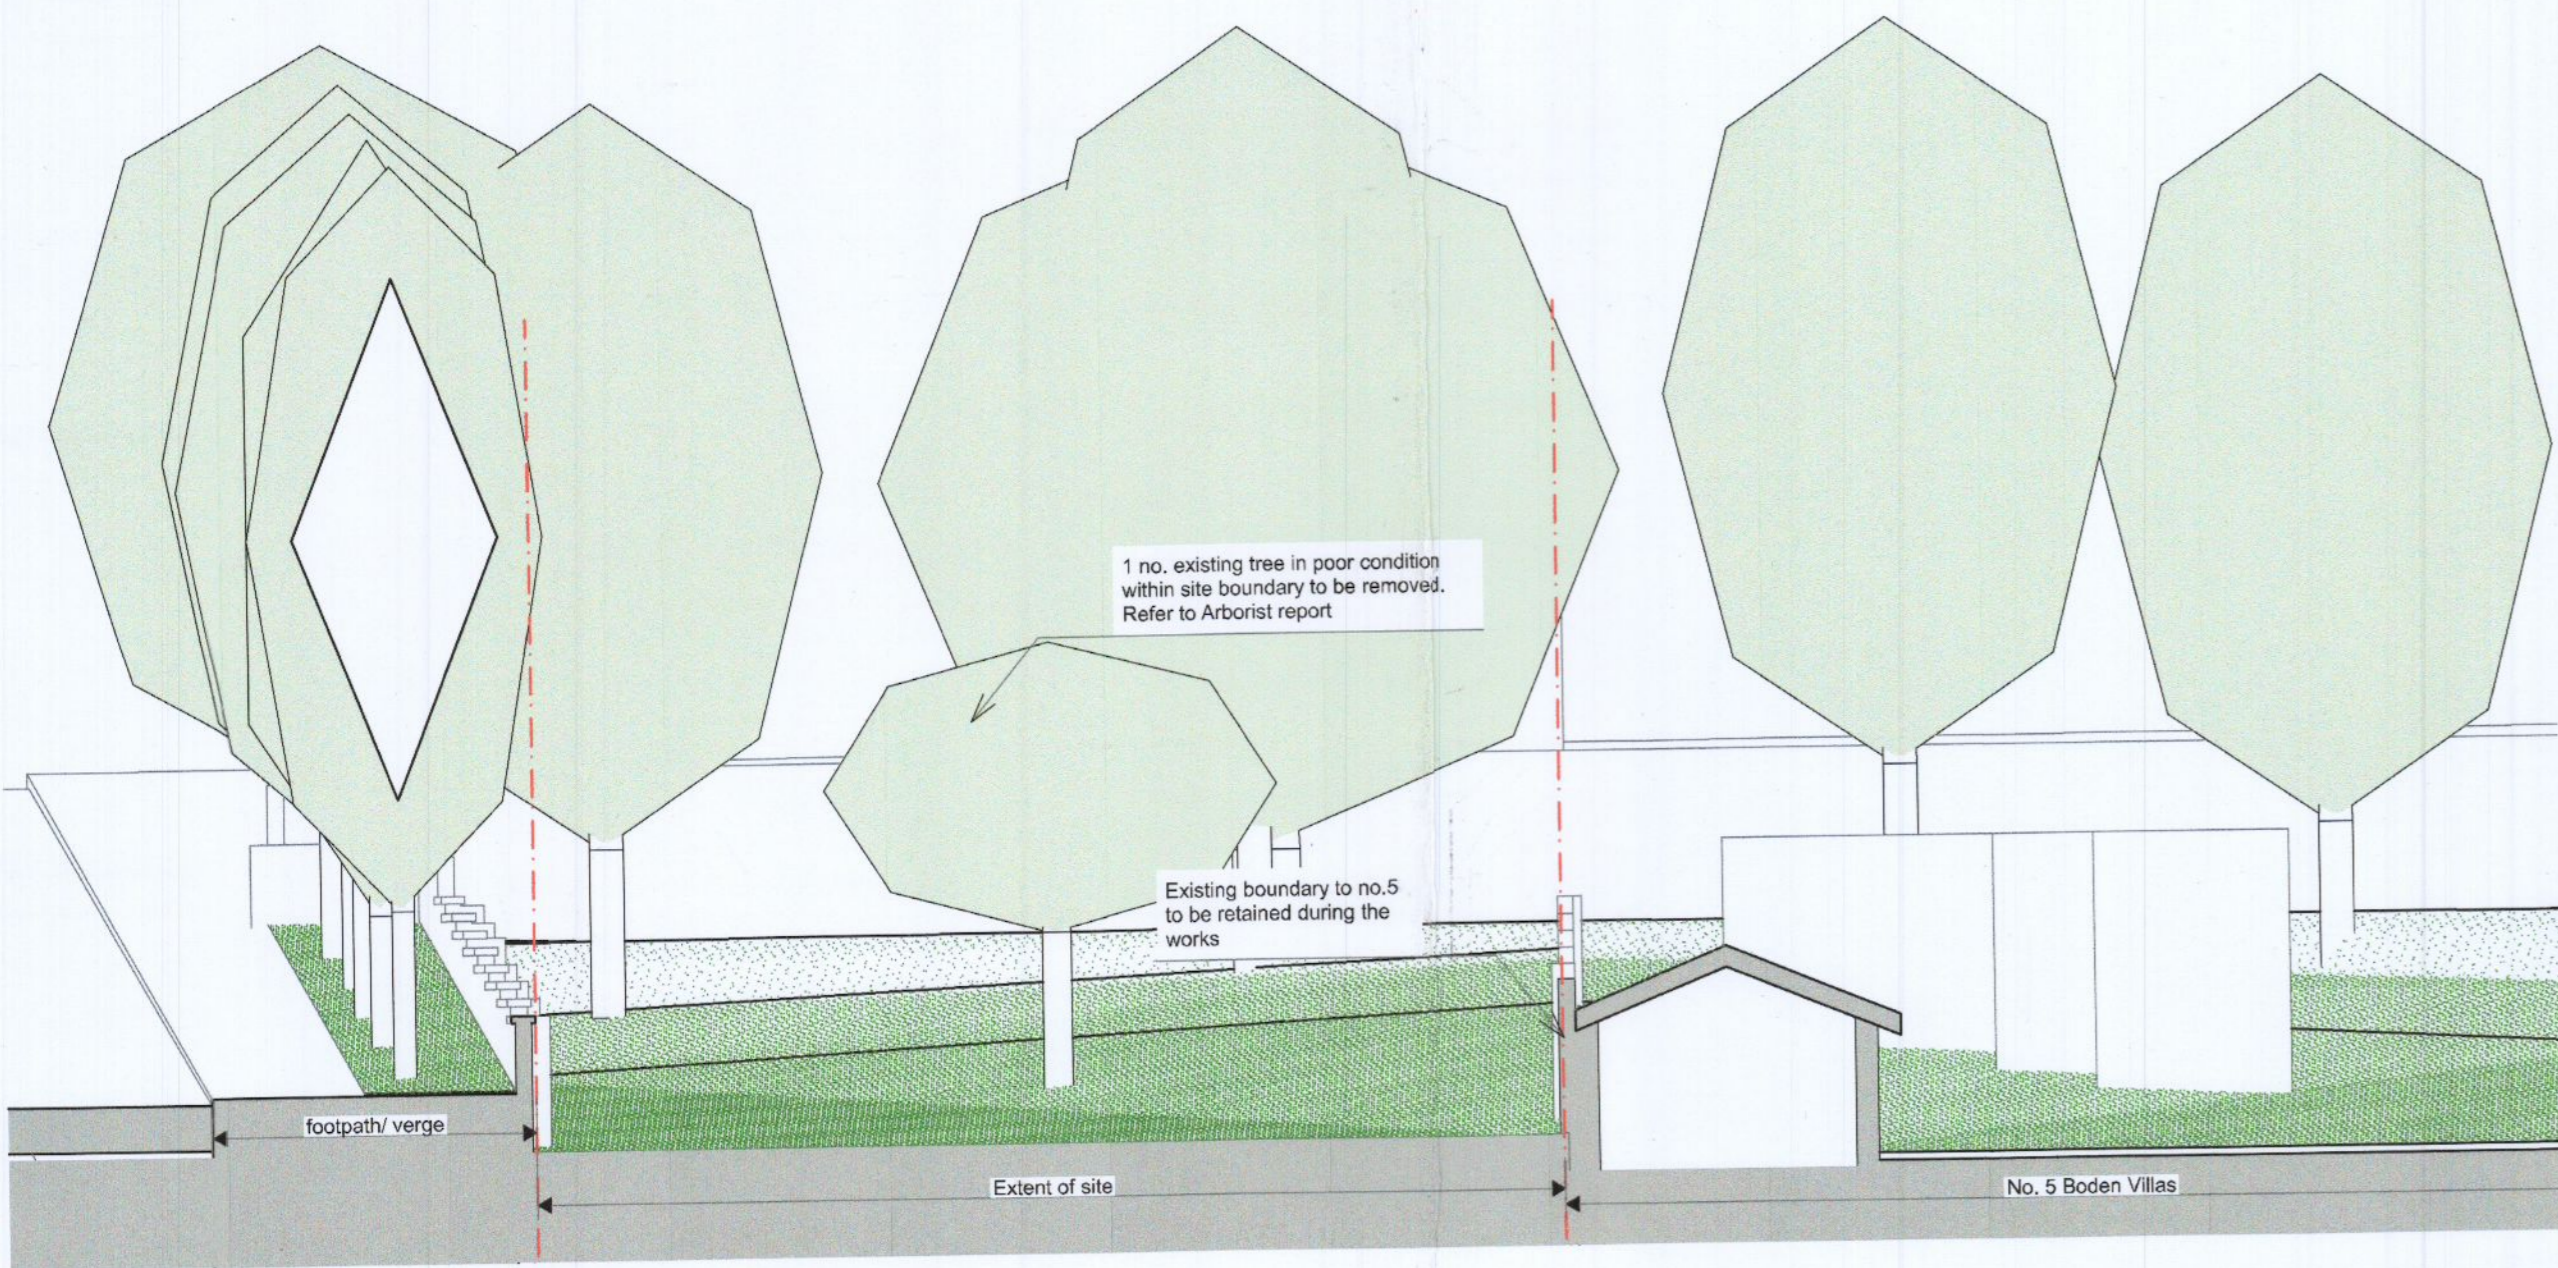


Existing North Elevation
 1:100

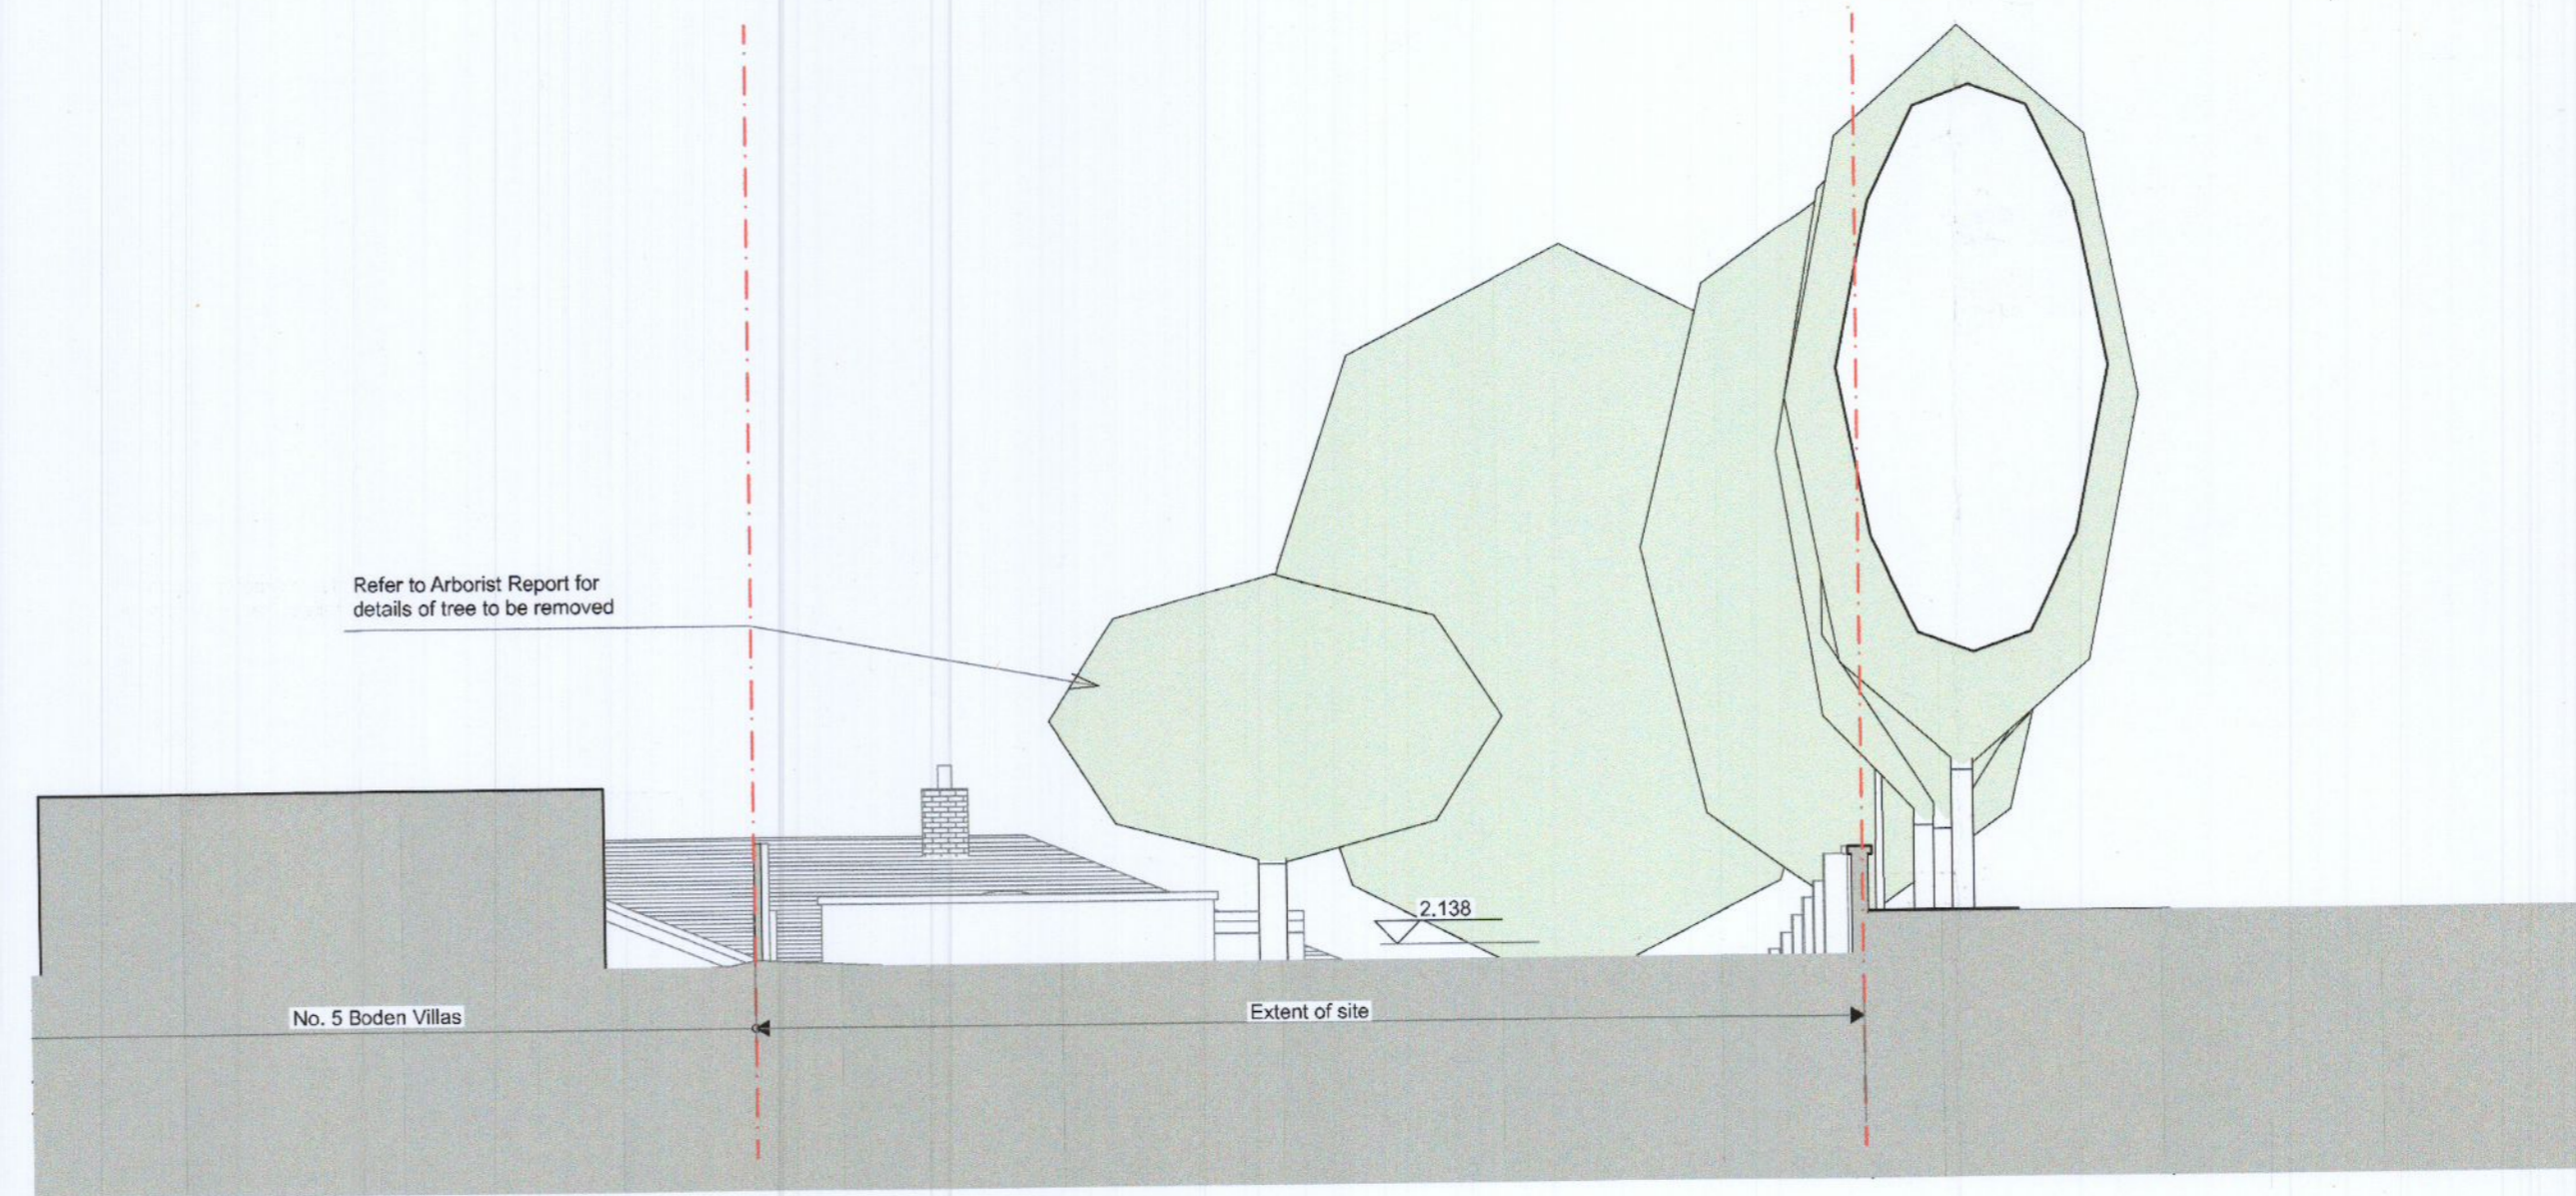

Existing South Elevation
 1:100


1

3

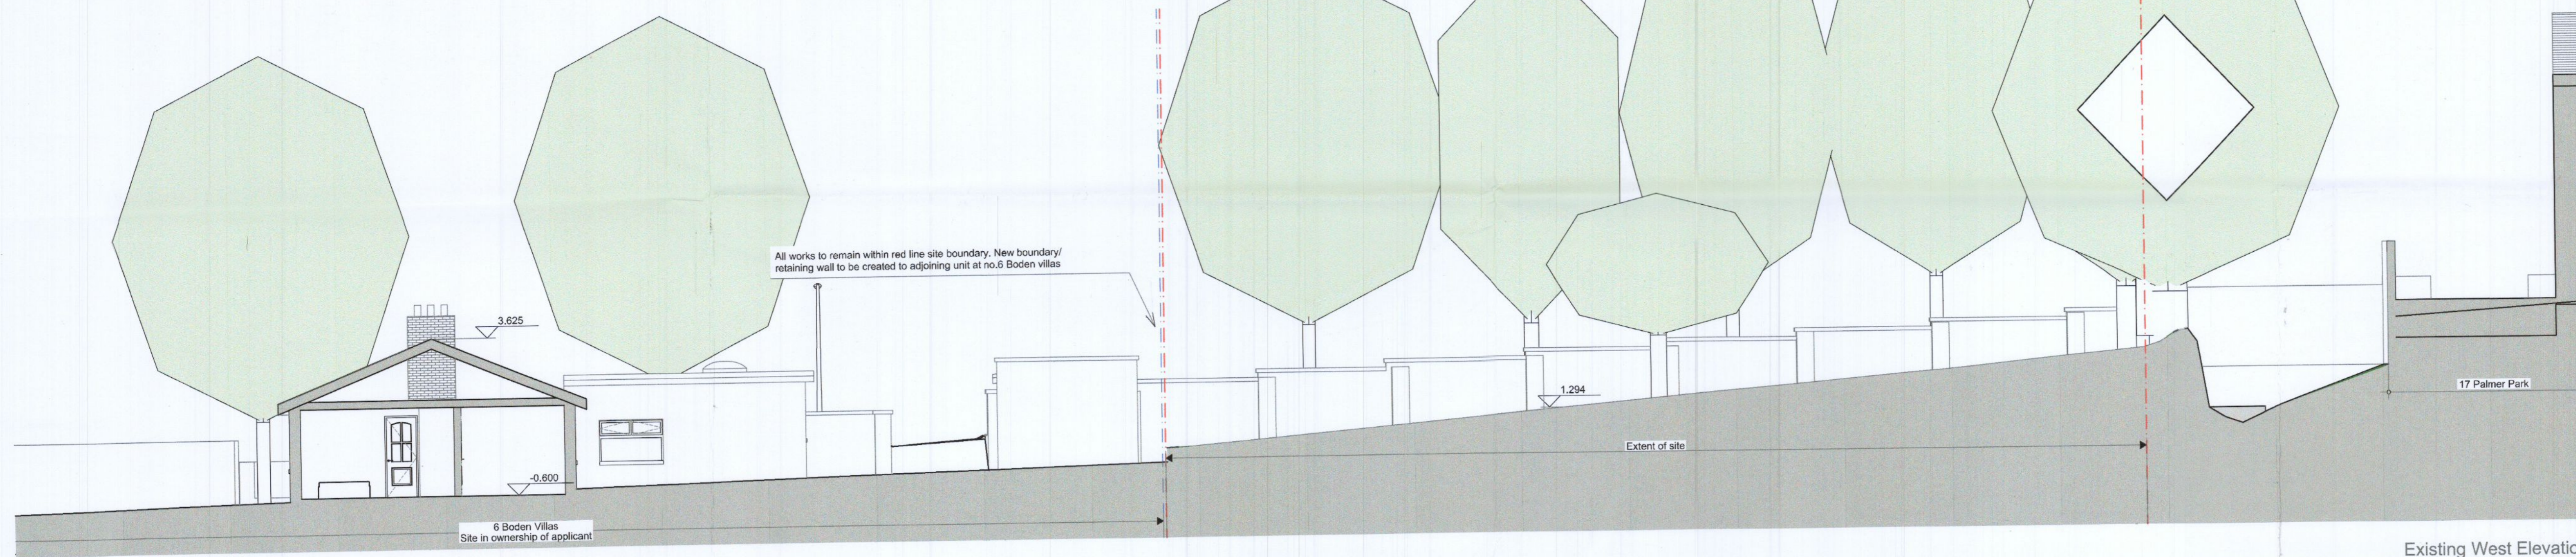

Existing West Elevation
 1:100

4

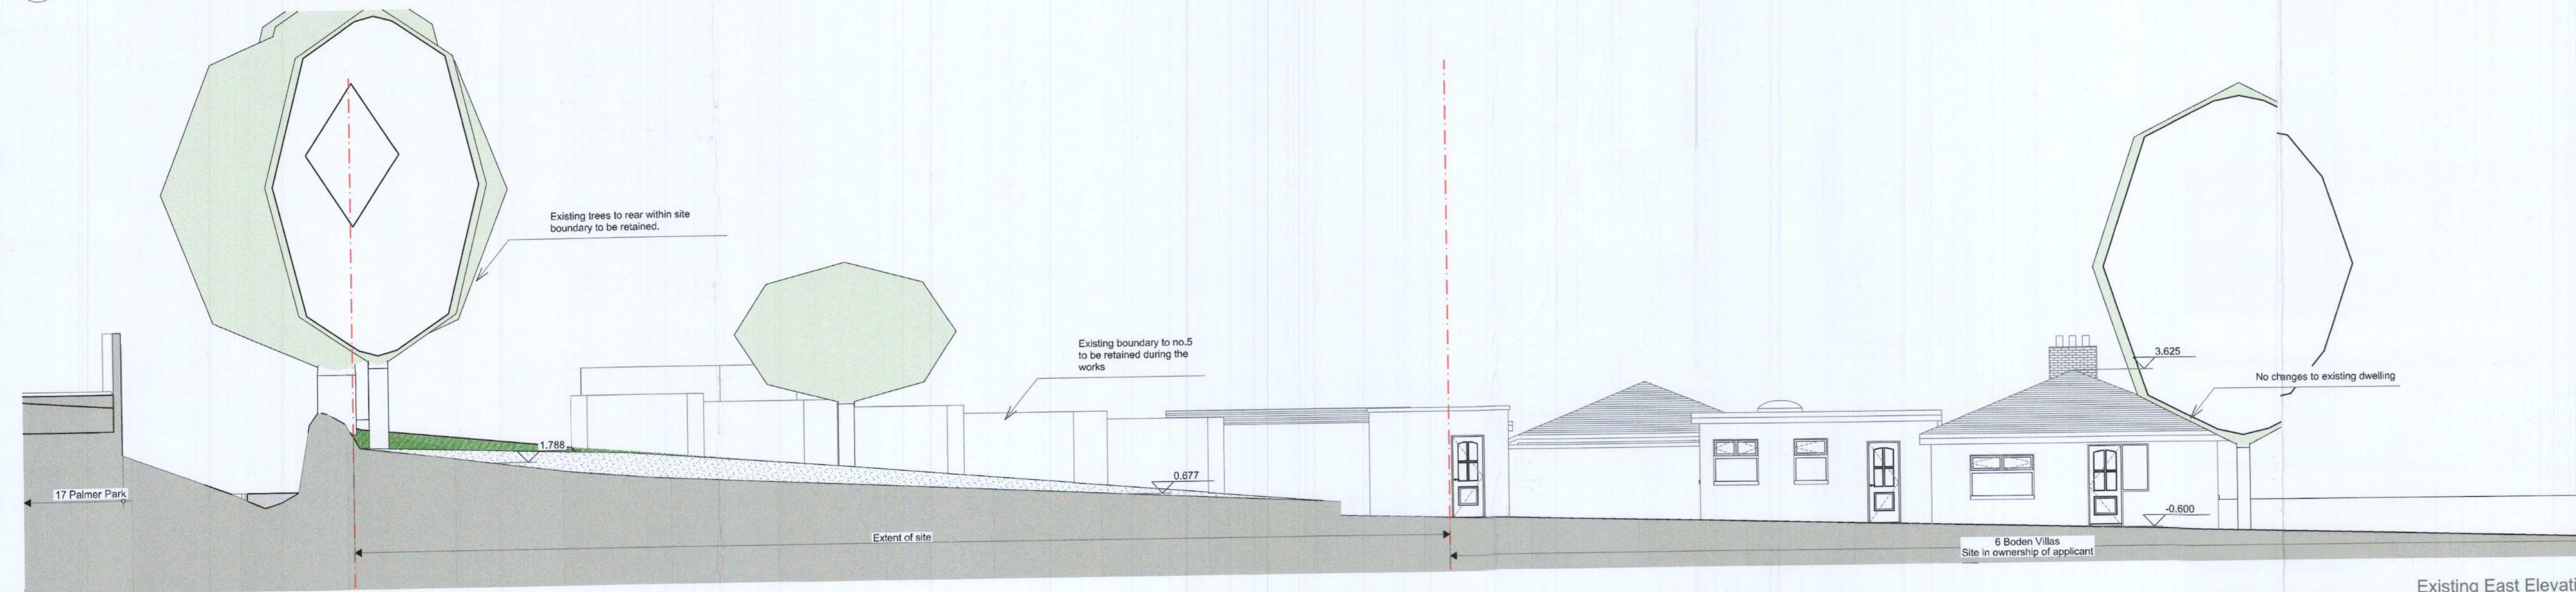

Existing East Elevation
 1:100

2

ADDITIONAL
 INFORMATION

Rev#	Transmitted By	Transmitted Set Date	Change Name
03	GorkaPadrone	12/08/2022	Additional Information
02	EoghanCollins	20/11/2022	Updated for single house
01	eoghan	20/12/2020	

PROJECT TITLE	SITE
Ken Keegan	6 Boden Villas D16 K7X2
CLIENT	SCALE
Ken Keegan	1:100 @ A1
STATUS	Drawn By GorkaPadrone
planning	Date 12/08/2022
	Checked By
	Approved By

DRAWING TITLE	DRAWING NO.	REV.
GA Layouts		
Project No		
2022	P11	- 03

DARRAGH LYNCH ARCHITECTS
 DARRAGH LYNCH ARCHITECTS, ESTUARY HOUSE, NEW ST. MALAHIDE, CO. DUBLIN
 INFO@DARRAGHLYNCH.IE 01 816 8964, 086 604 5581