



PLANNING


This drawing has been produced for Planning purposes only. This drawing is not to be used for pricing. This drawing is not for Construction. Do not scale from this drawing. Figured dimensions only to be taken from this drawing. All dimensions must be checked on site prior to construction, demolition or manufacturing. All dimensions in millimetres unless otherwise stated. Drawings to read in conjunction with all project documentation. This drawing must not be reproduced in whole or part without written consent. © Demesne Architects Limited. All Rights Reserved.

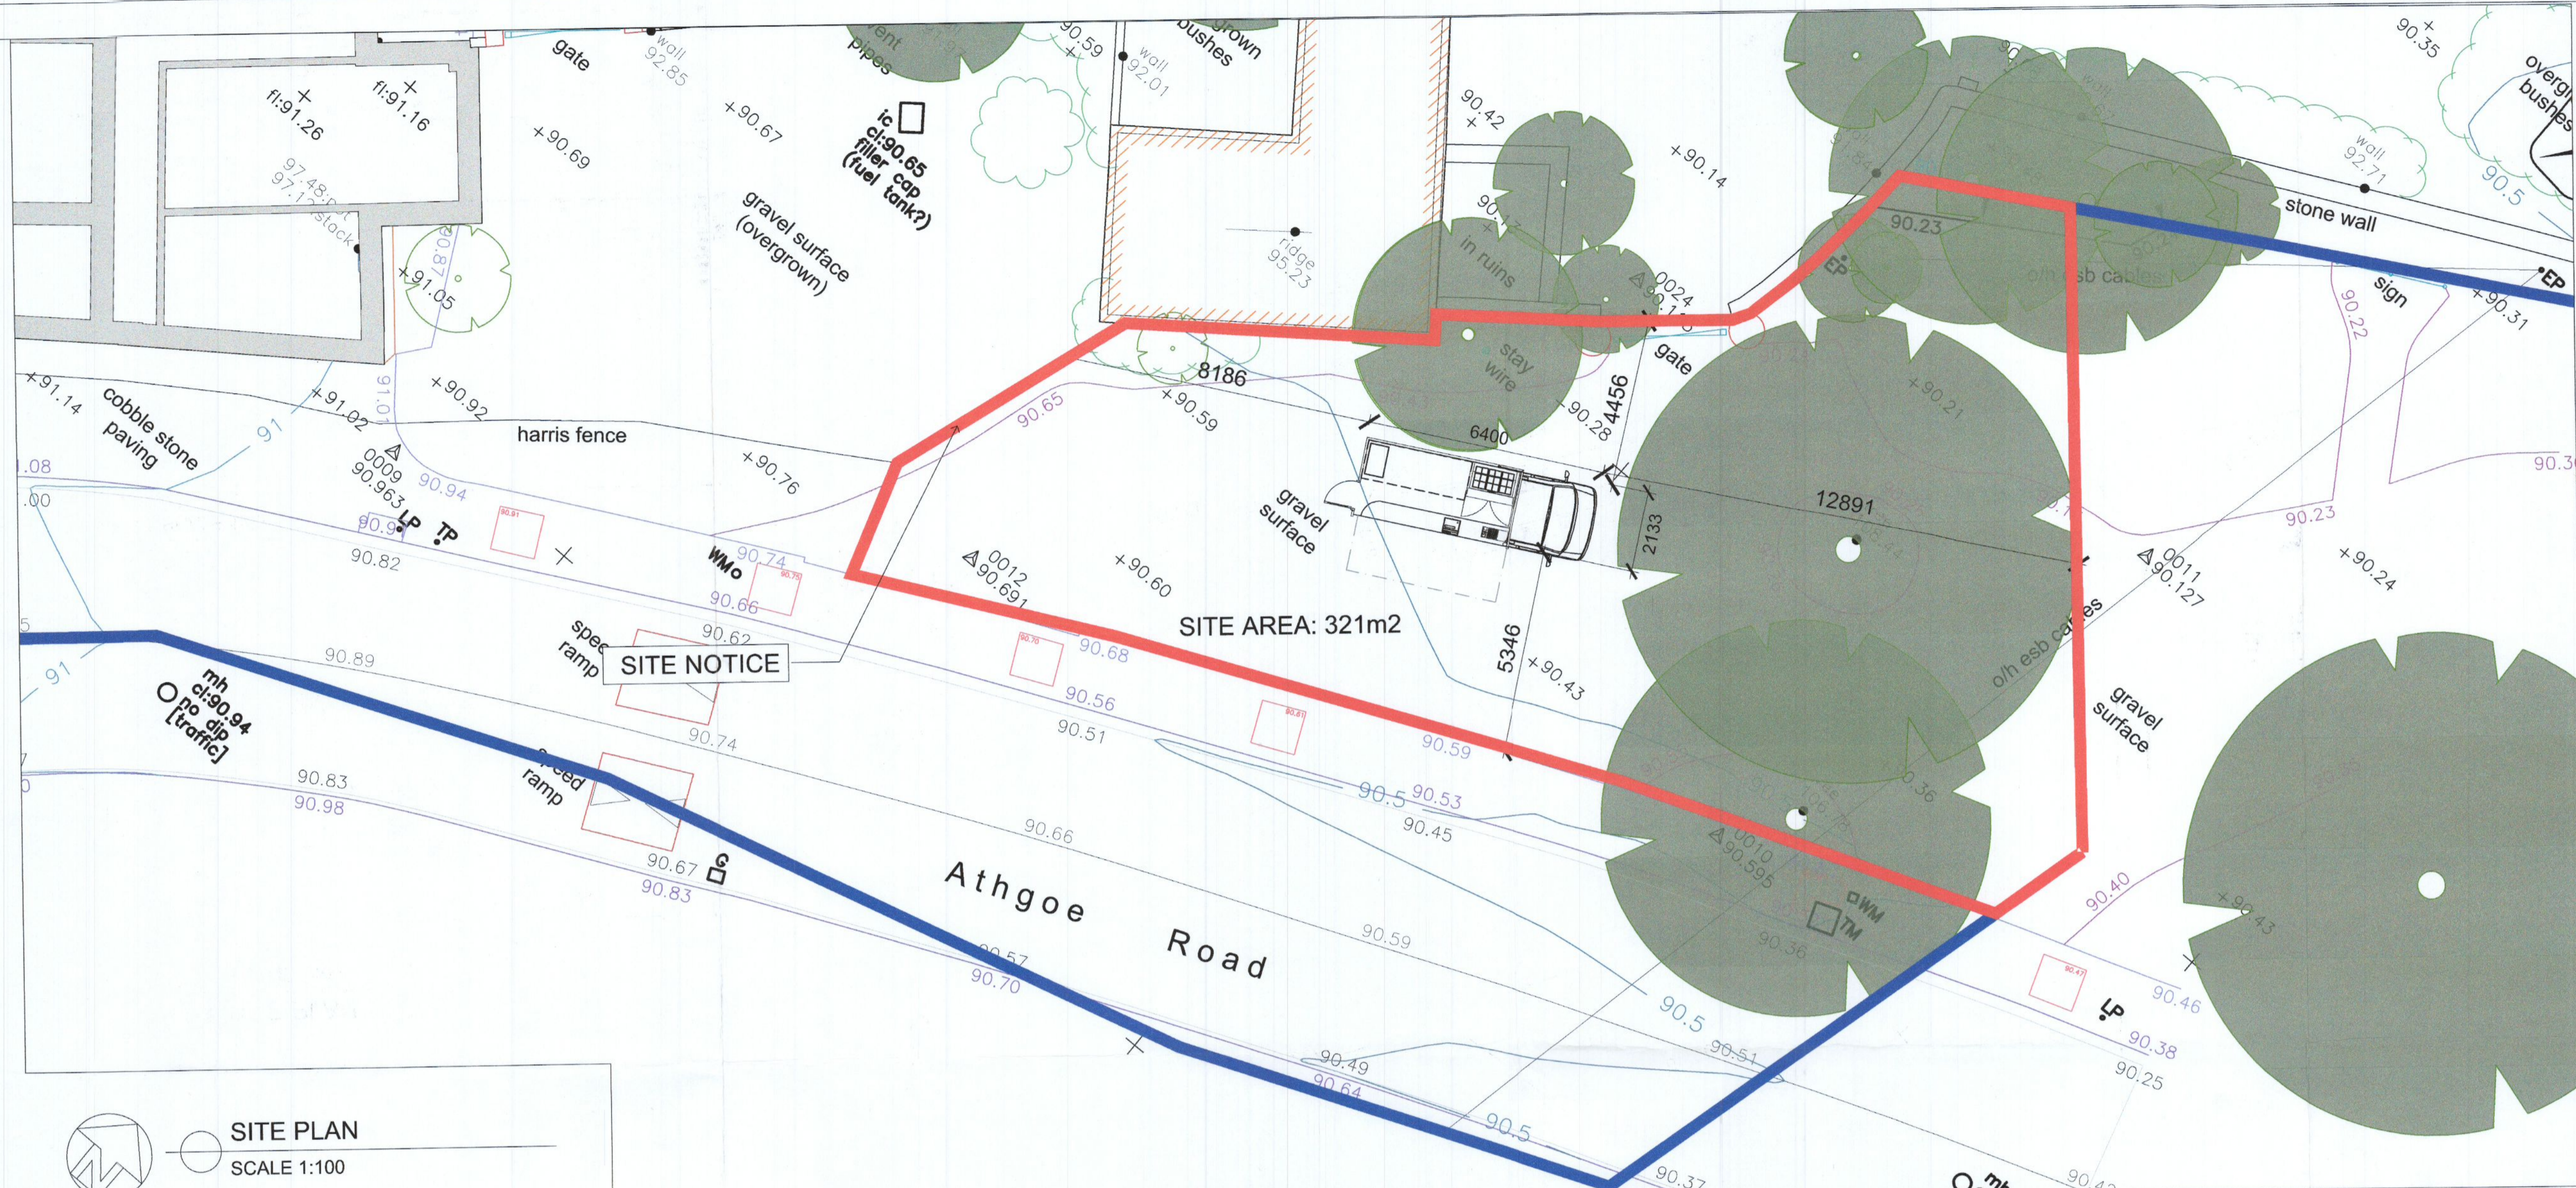


SITE PLAN
SCALE 1:100

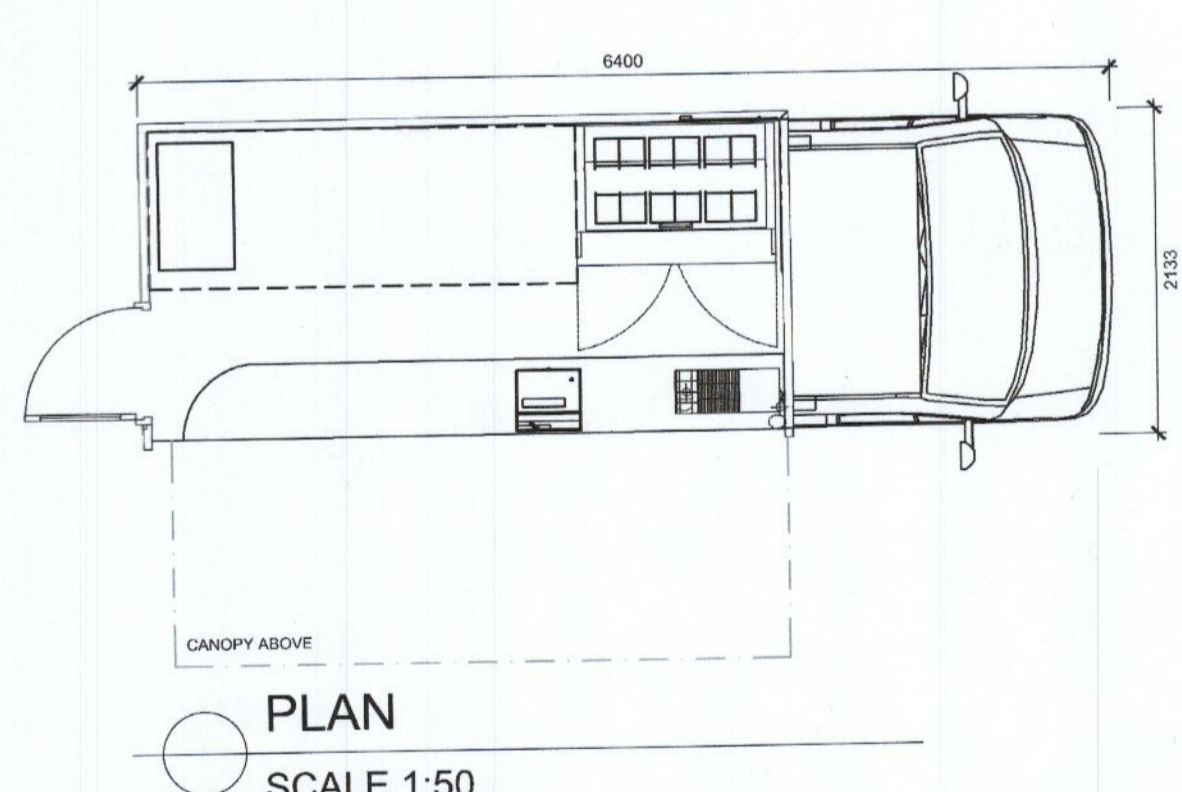


PLAN
SCALE 1:50

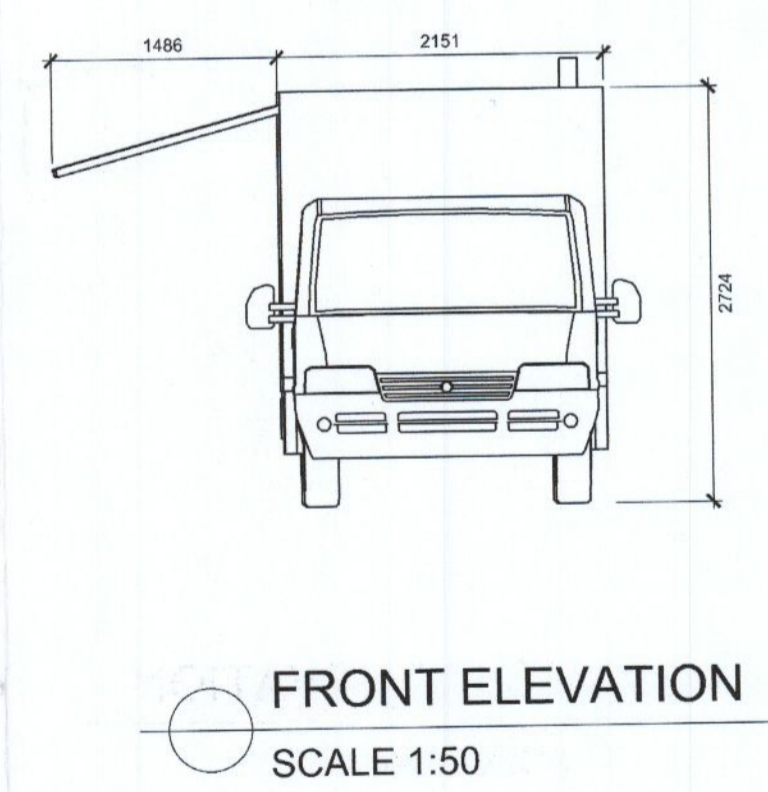


FRONT ELEVATION
SCALE 1:50

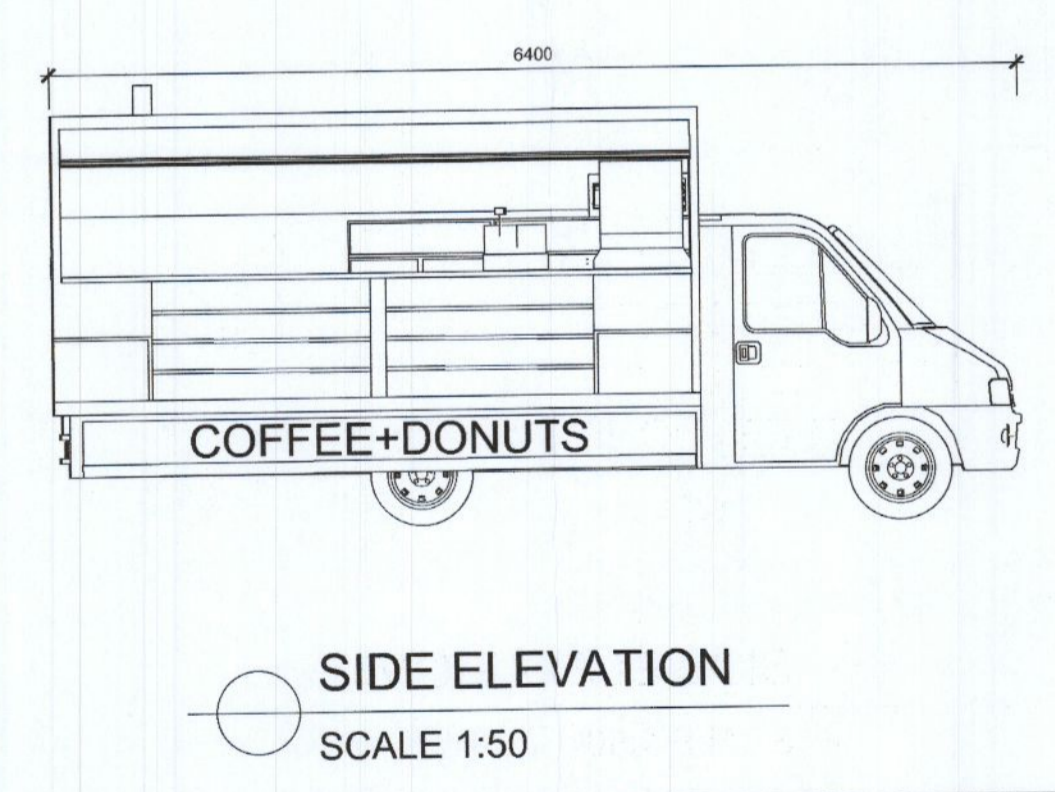

SIDE ELEVATION
SCALE 1:50

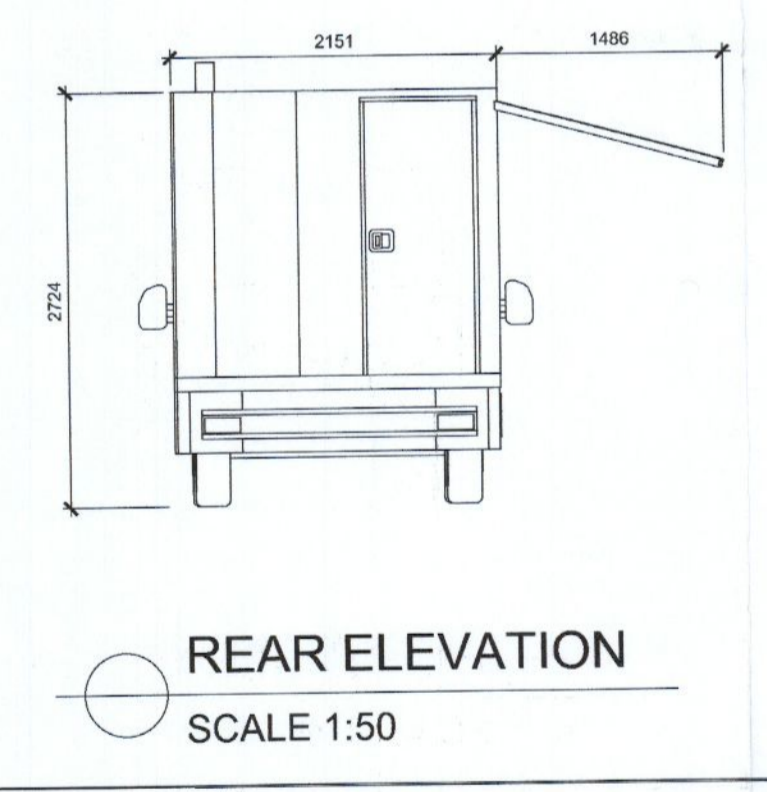

REAR ELEVATION
SCALE 1:50

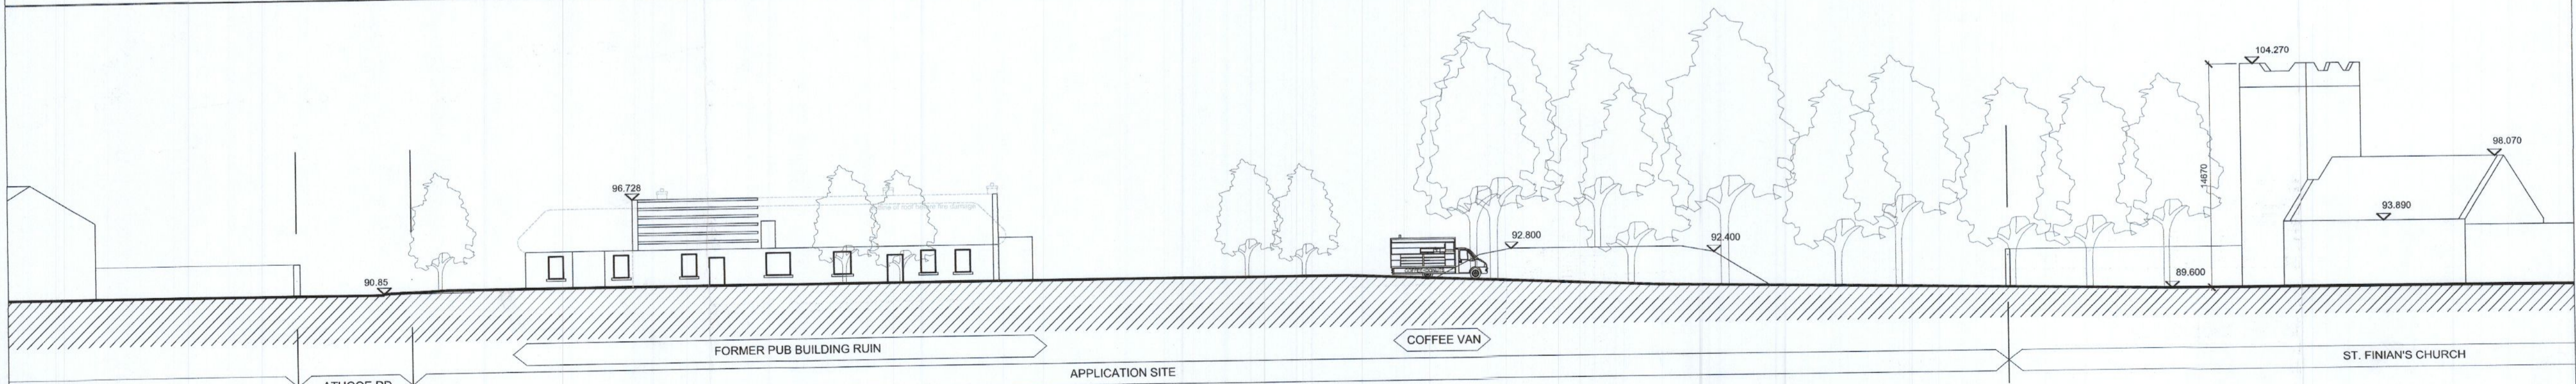

CONTEXTUAL ELEVATION
SCALE 1:250

REV	DATE	DESCRIPTION	BY
PROJECT			
PROPOSED DEVELOPMENT AT MAIN STREET, NEWCASTLE, CO. DUBLIN			
CLIENT			
TEA & BEAN LTD.			
STATUS PLANNING			
DRAWING			
EXISTING SITE PLAN & ELEVATIONS			
SCALE AS SHOWN SHEET A1 DRAWN HT CHECKED LT DATE 12/08/2022			
PROJECT NO.	DRAWING NO.	REVISION	
5432	(02) 0200	-	

demesne
Architects + Interior Designers