



GROUND FLOOR PLAN  
(EXISTING)  
SCALE 1:50

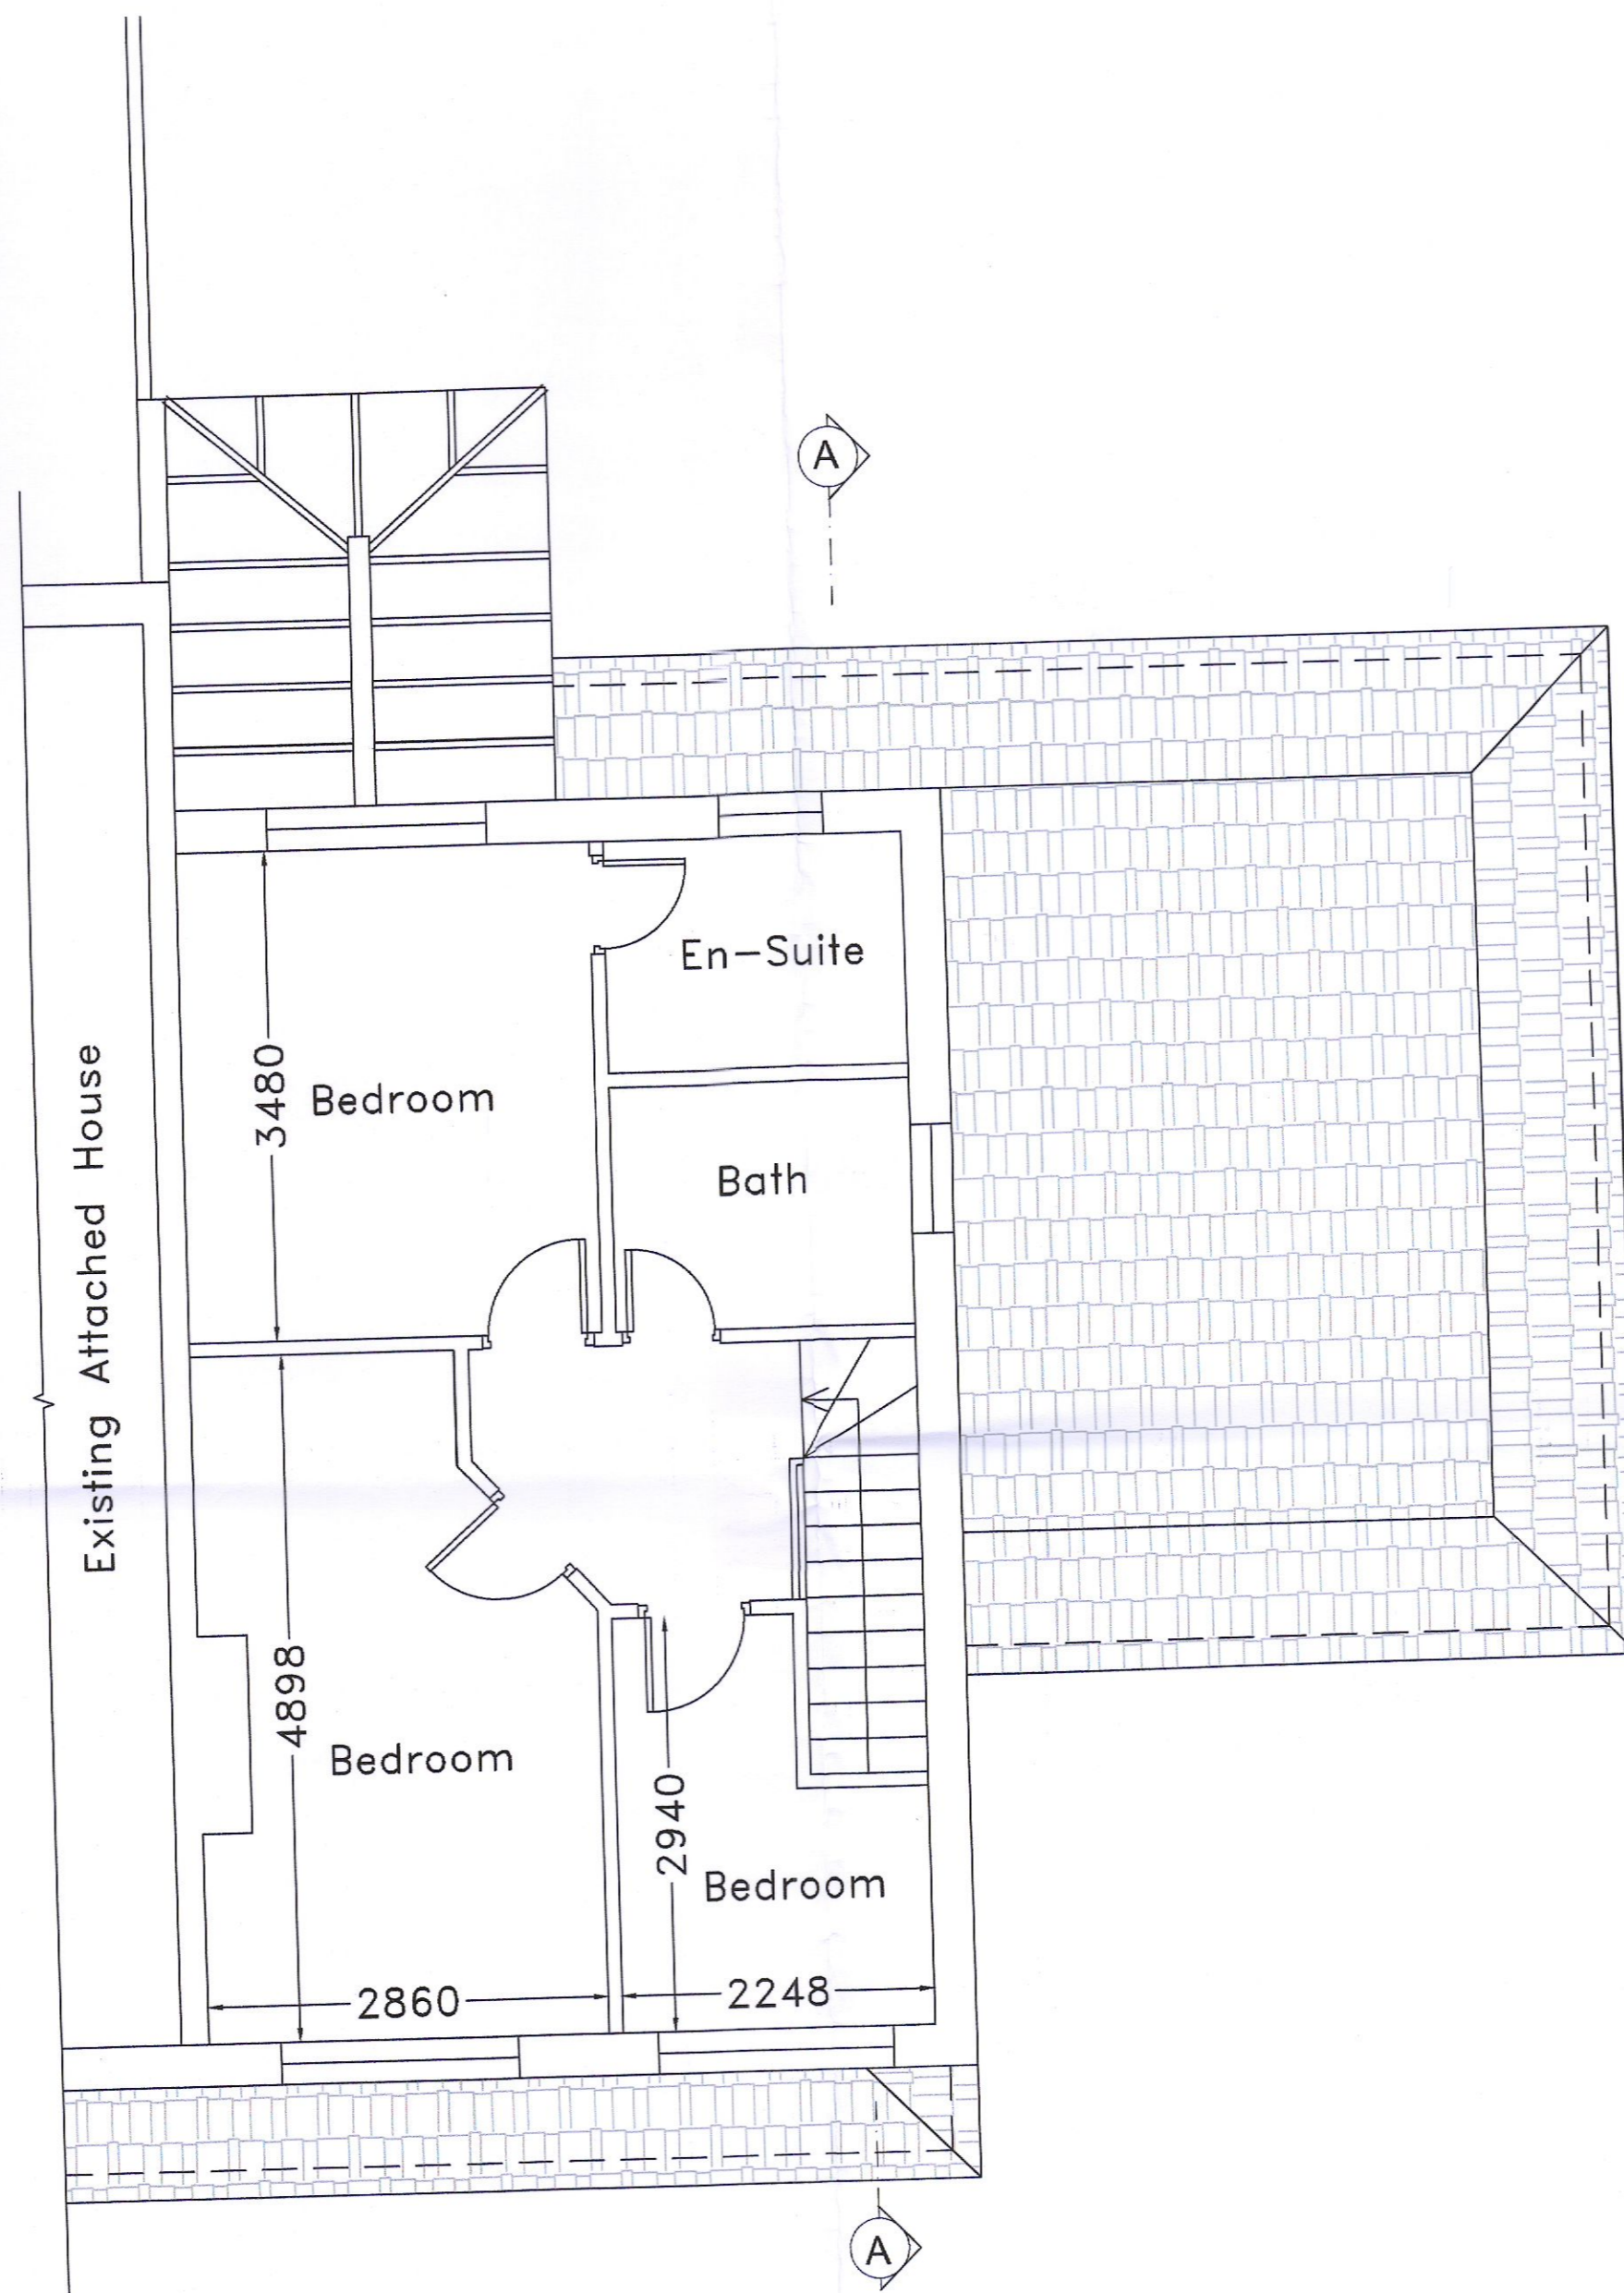

FIRST FLOOR PLAN  
(EXISTING)  
SCALE 1:50

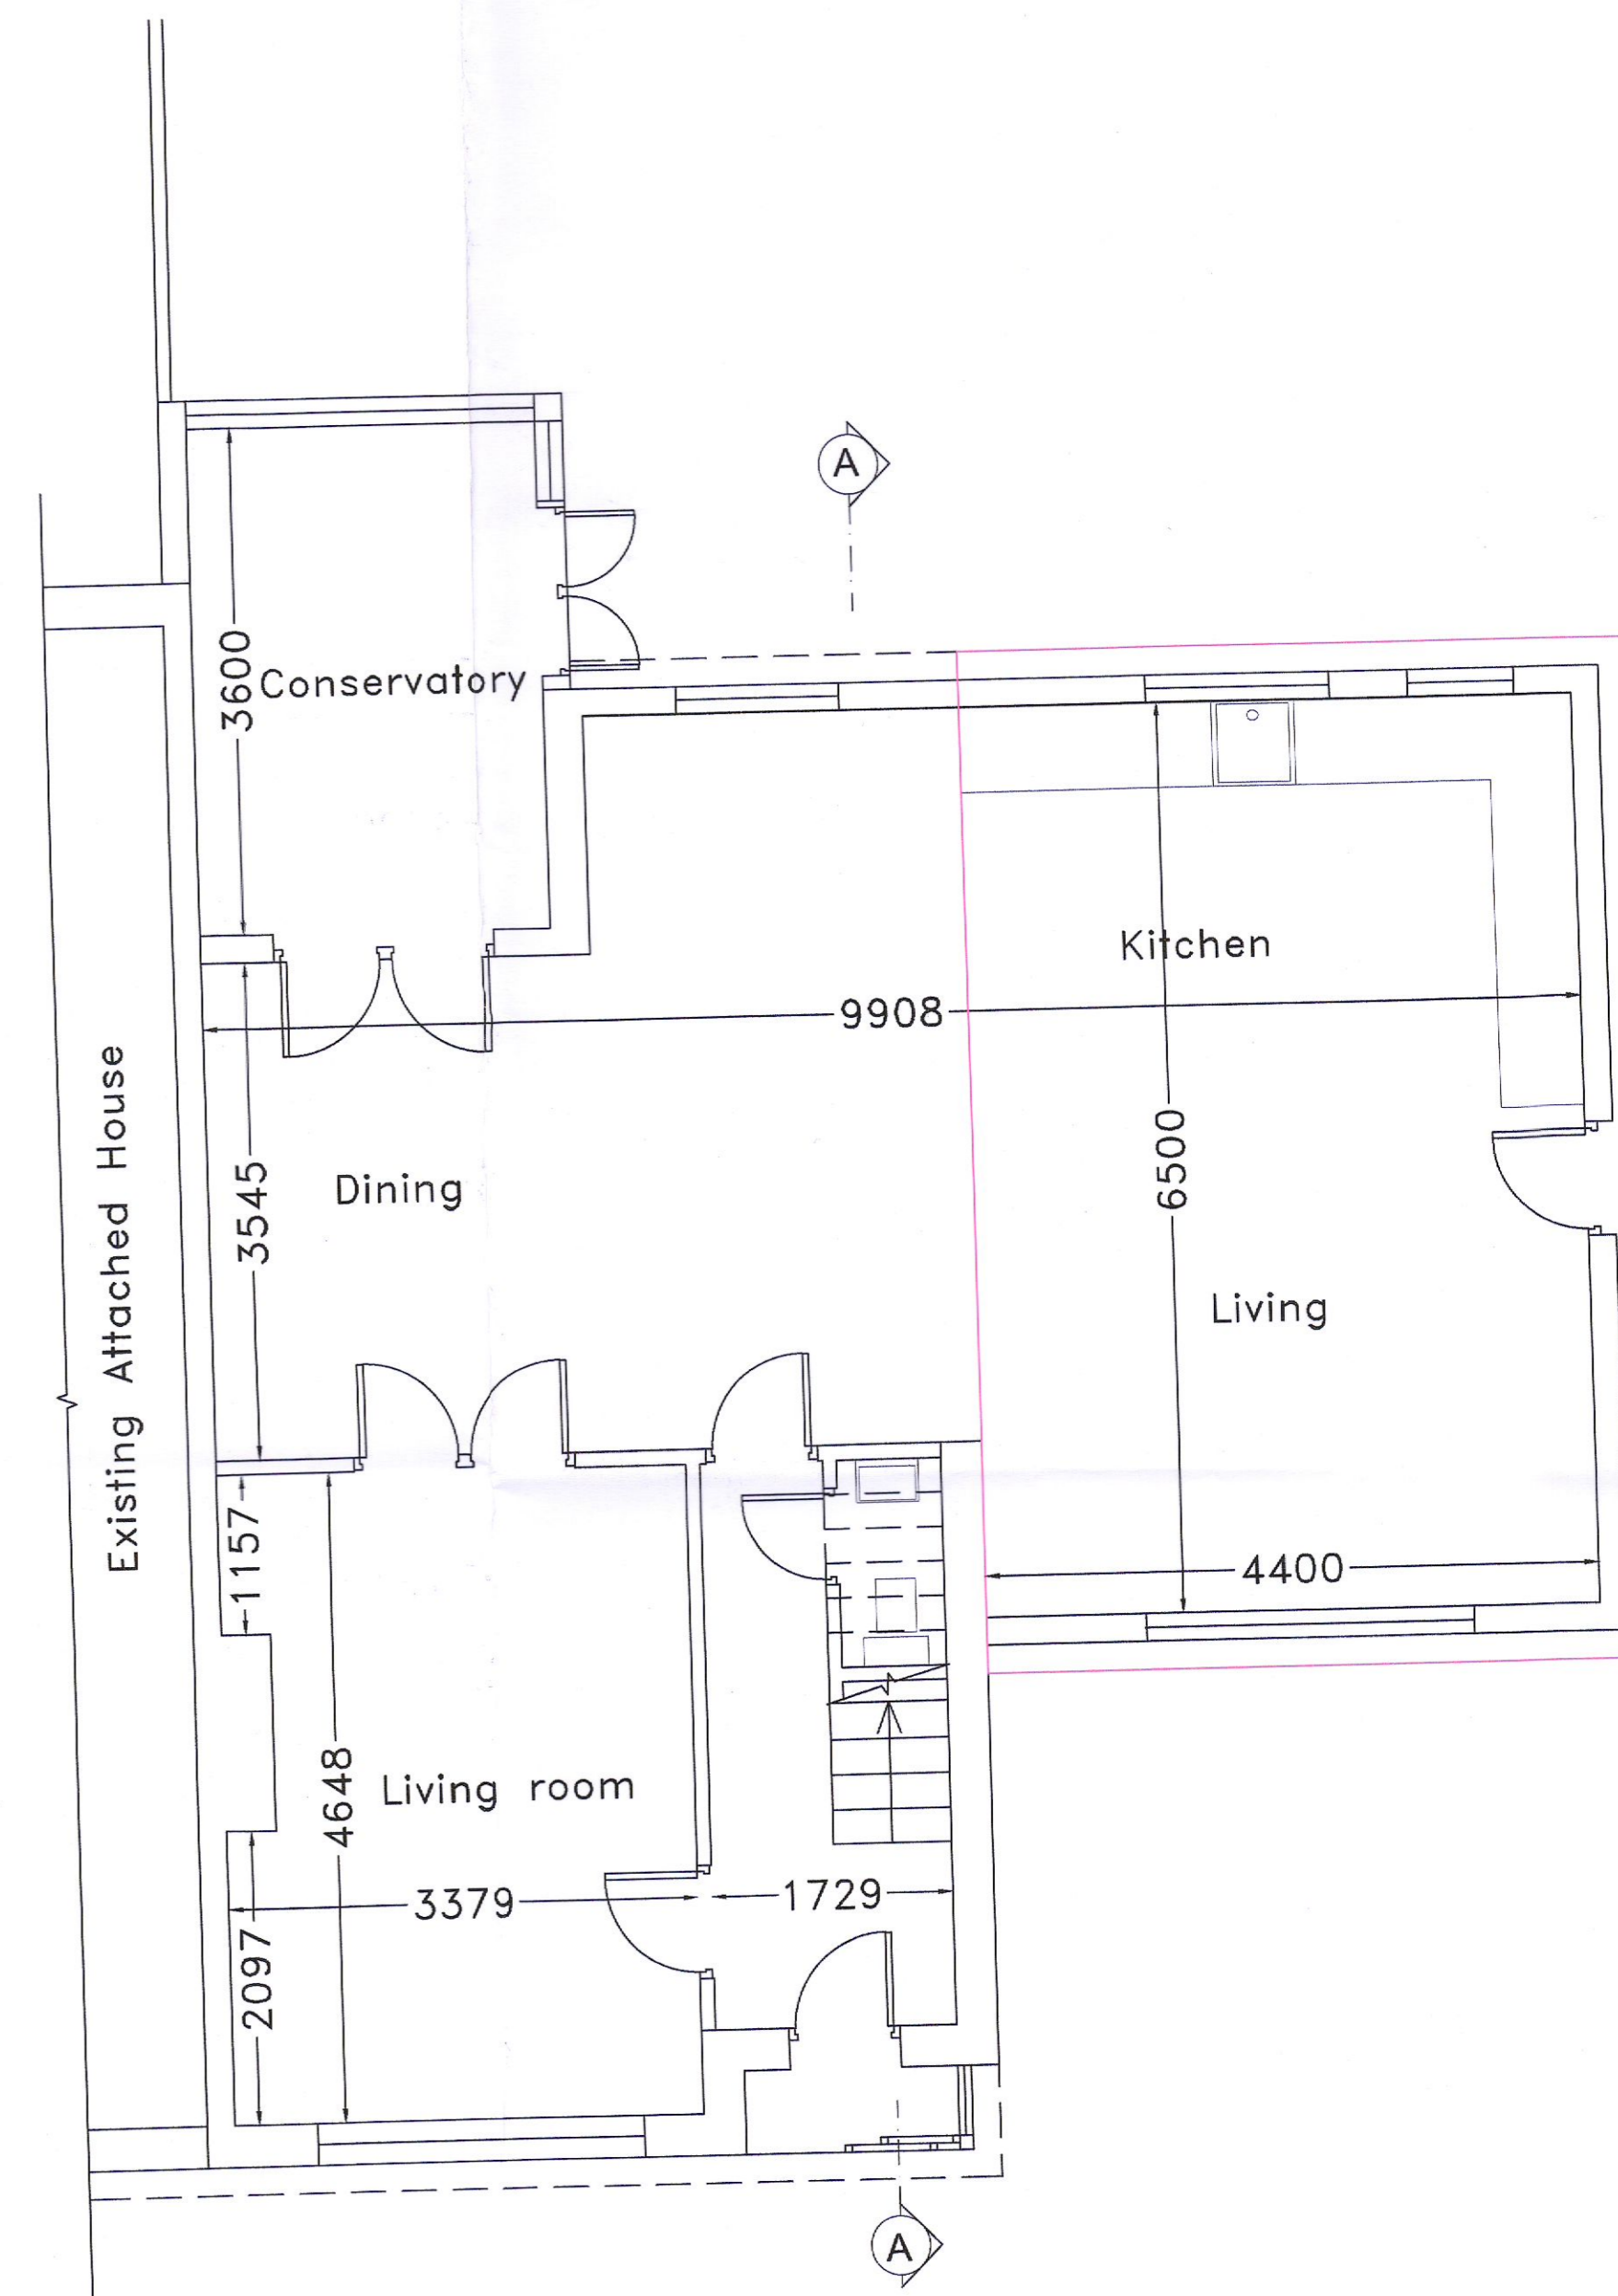

GROUND FLOOR PLAN  
(PROPOSED)  
SCALE 1:50

FINISHES TO MATCH EXISTING  
INTERNAL FINISHES TO MATCH EXISTING  
WALLS AND DOWNPIPES TO MATCH EXISTING  
FLOOR FINISHES TO MATCH EXISTING  
WINDOWS AND DOORS UPVC OR WOOD TO MATCH EXISTING

NOTES:  
Drawings not to be scaled from. Use written dimensions only.  
Setting out dimensions to be checked against plans.  
To be used with other drawings and specifications.  
Any discrepancies in dimensions or specifications to be brought  
to the attention Architect Engineer Builder.  
All structures to be confirmed by Engineer.  
DRAWINGS NOT FOR CONSTRUCTION PURPOSES  
CHANGES IN MAGENTA

DRAWINGS BY  
KEVIN TIERNAN  
ARCHITECT SERVICES  
19 ARANLEIGH GARDENS  
RATHFARNHAM  
DUBLIN 14  
PH 01 5349272  
www.architectservices.ie

CLIENT: Patrick Boland 23 Earlsfort Rise,  
Lucan, Co. Dublin, K78 V044

THIS DRAWING: Existing/ Proposed Layouts  
Scale 1 to 50

Area of Entire Site 270.00 sq m  
Area of Existing House 133.00 sq m  
Area of Proposed Extension 00.00 sq m  
Area of Attic 00.00 sq m