

 


01 PROPOSED NORTH CONTEXTUAL ELEVATION
1:500 @ A1

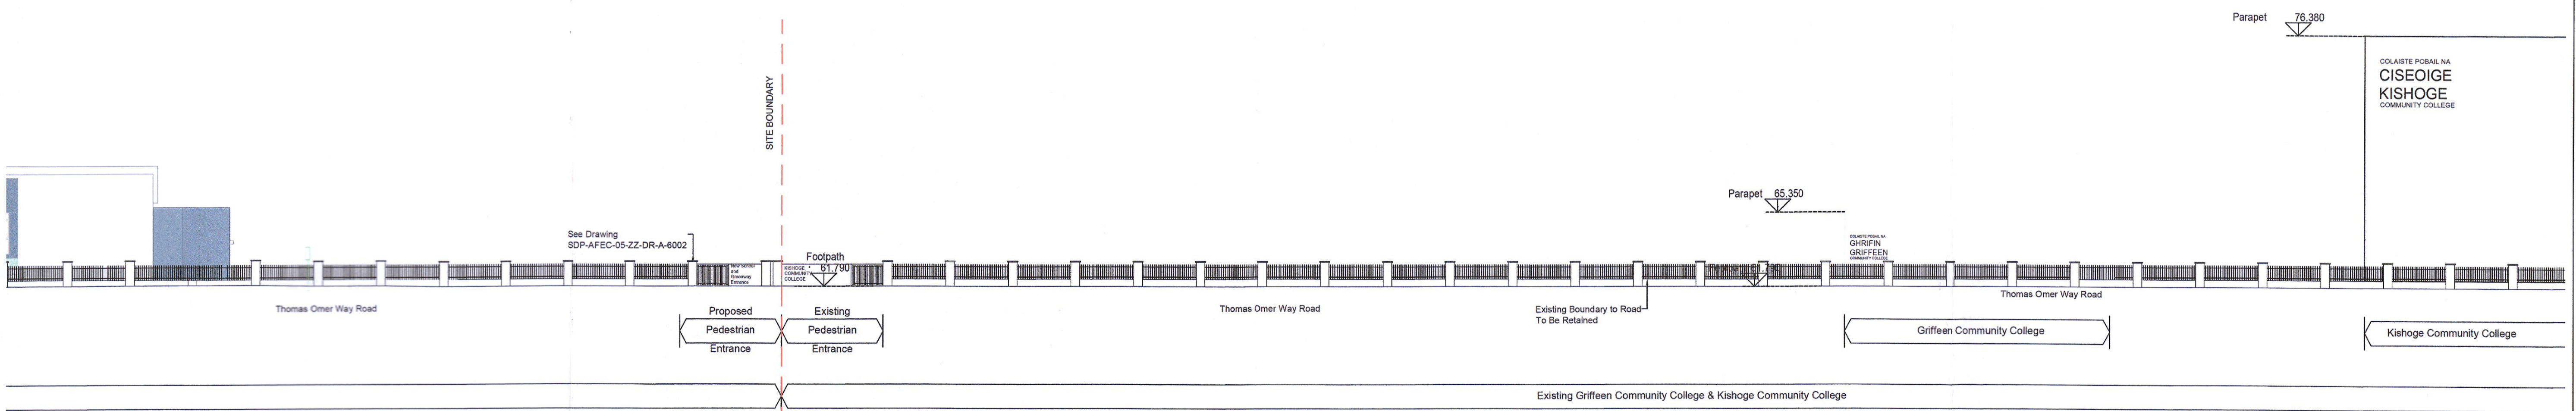

02 PROPOSED NORTH CONTEXTUAL ELEVATION (A)
1:200 @ A1

 

03 PROPOSED NORTH CONTEXTUAL ELEVATION (B)
1:200 @ A1

PLANNING PERMISSION APPLICATION

DO NOT SCALE FROM THIS DRAWING

Copyright in all documents and drawings prepared by AFEC Engineering Ltd. and in any works executed from those documents and drawings shall remain the property of AFEC Engineering Ltd. unless otherwise agreed at project inception.

This drawing is to be read in conjunction with all relevant engineers & specialist drawings, specifications and contract documents. Work to agreed dimensions only. All documents to be verified by the contractor on site. All discrepancies should be reported to the architect prior to commencement of the works.

REV	DATE	DESCRIPTION	MD	DL	CK
P01	25.07.2022	ISSUED FOR PLANNING			

DRWN BY	CHKD BY	APPD BY



84 Swords Enterprise Park, Swords, Dublin, K18YX37
www.afec.ie E: admin@afec.ie P: 01 8842335

CLIENT	Department of Education	AFEC JOB NO.	22005
DRAWING TITLE	Contextual North Elevation	SCALE (@ A1)	1:200 / 1:500
SCHOOL	Site @ Kishoge	STATUS	S04
DRAWING NUMBER	SDP-AFEC-00-DR-A-4003	REVISION	P01