




01 PROPOSED SOUTH ELEVATION
1:200 @ A1

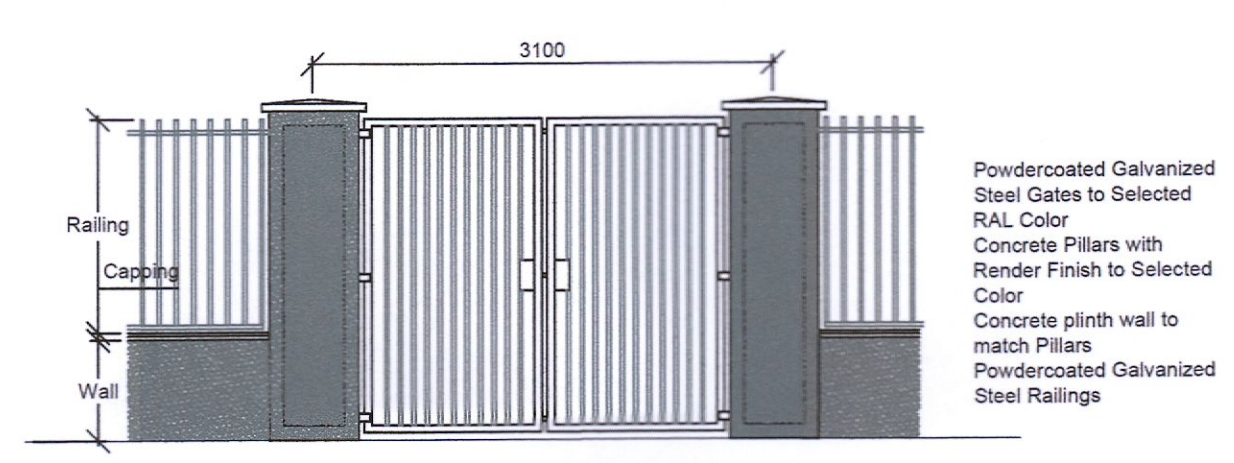


02 PROPOSED PEDESTRIAN ENTRANCE 2.no
1:50 @ A1

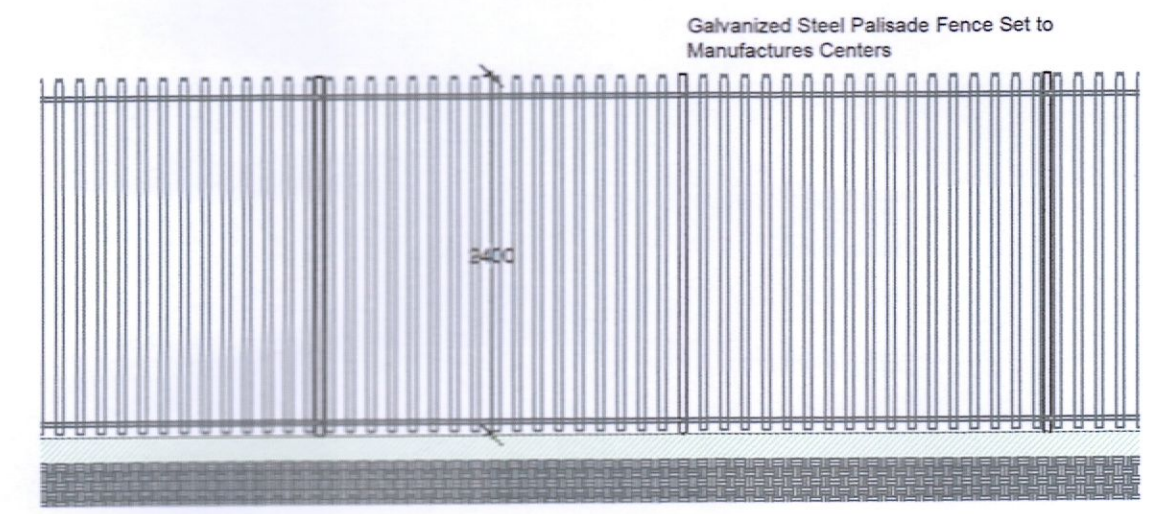



04 PROPOSED BOUNDARY TYPE A
1:50 @ A1

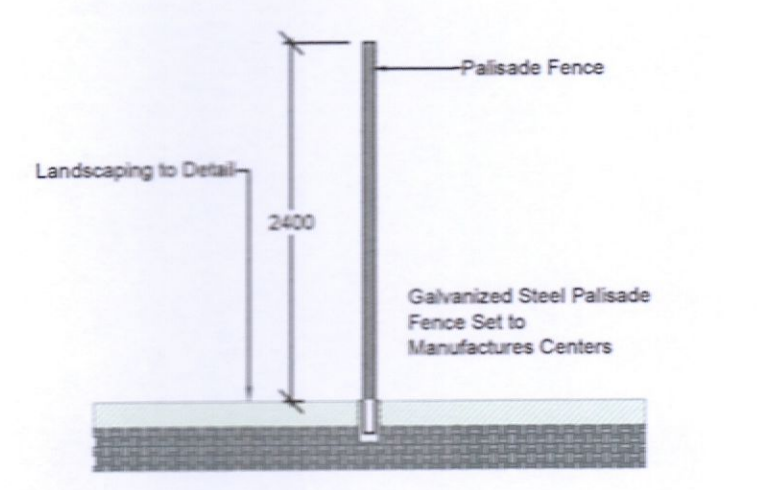


07 PROPOSED SECTION A-A
1:50 @ A1

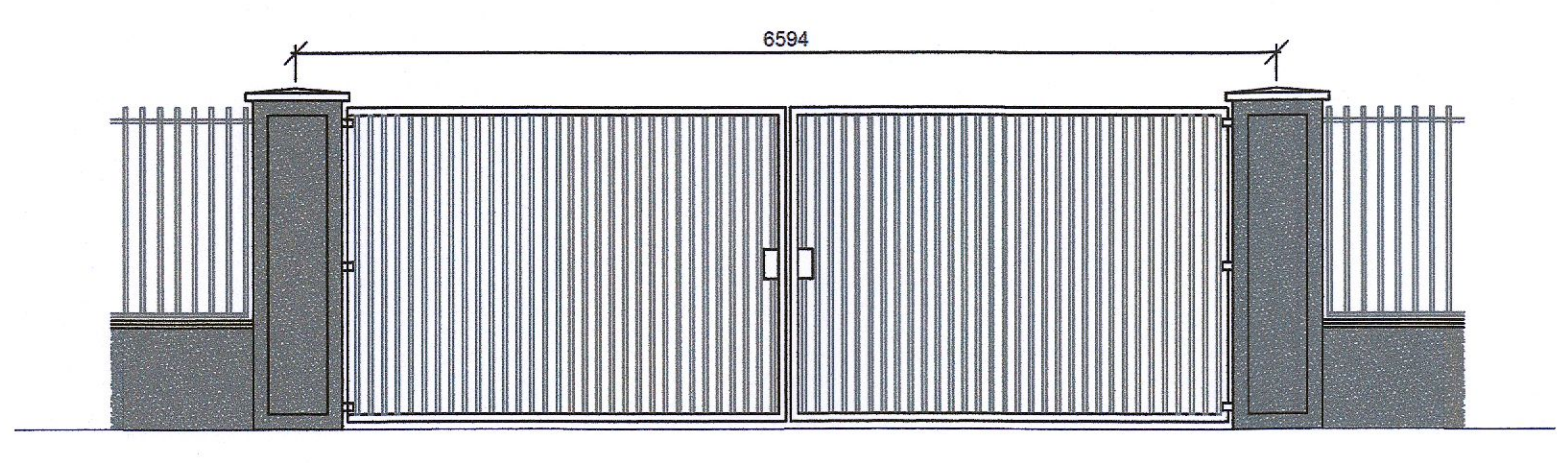


03 PROPOSED VEHICULAR ENTRANCE
1:50 @ A1

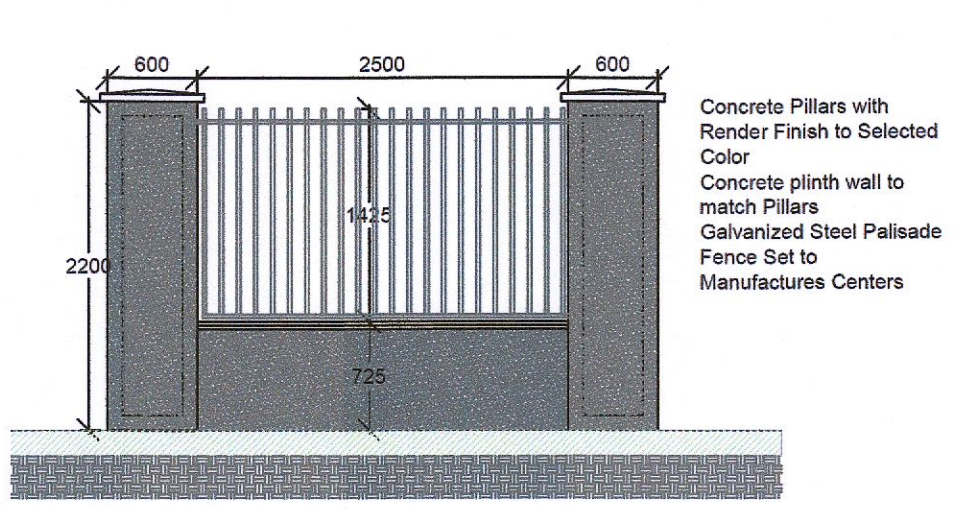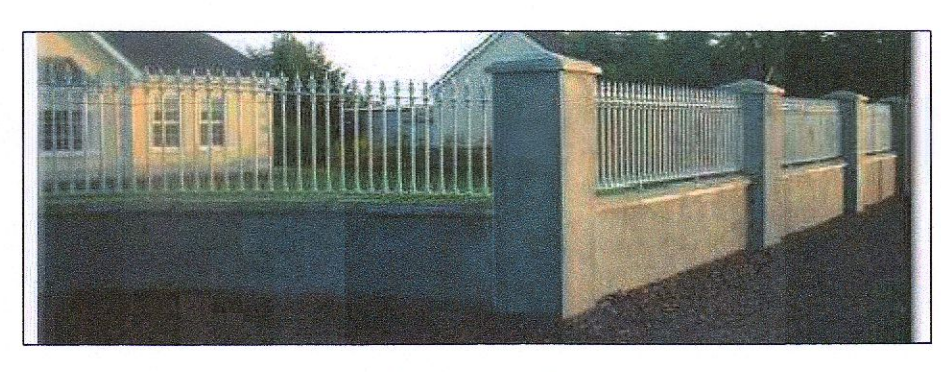


05 PROPOSED BOUNDARY TYPE B
1:50 @ A1

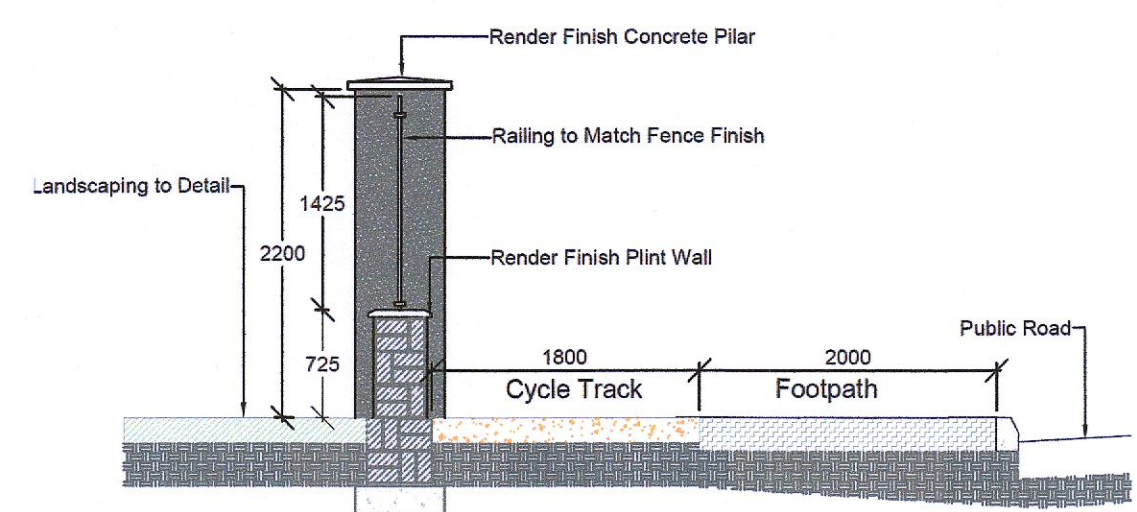


08 PROPOSED SECTION B-B
1:50 @ A1

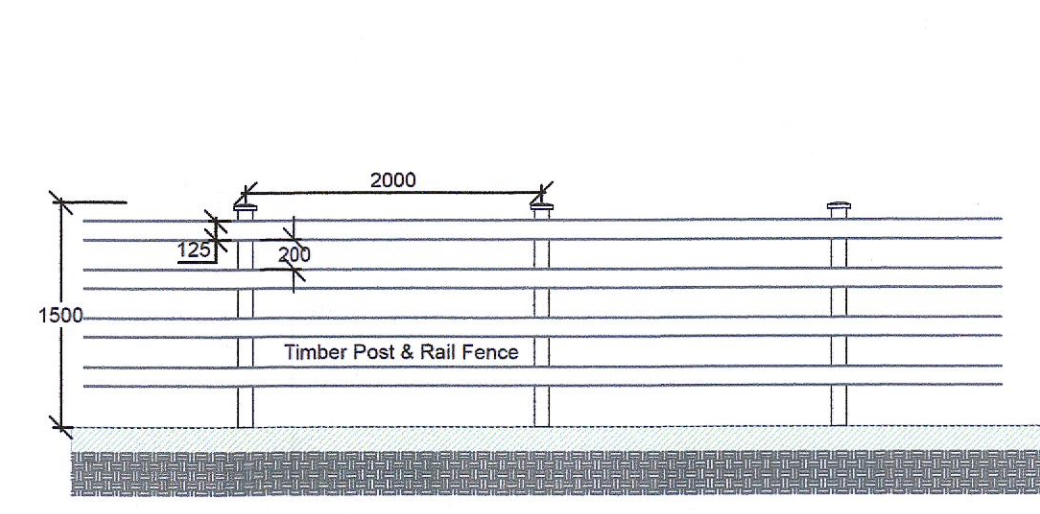

06 PROPOSED BOUNDARY TYPE C
1:50 @ A1

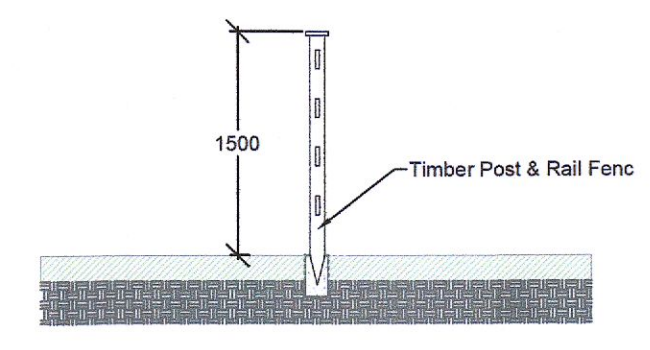

09 PROPOSED SECTION C-C
1:50 @ A1

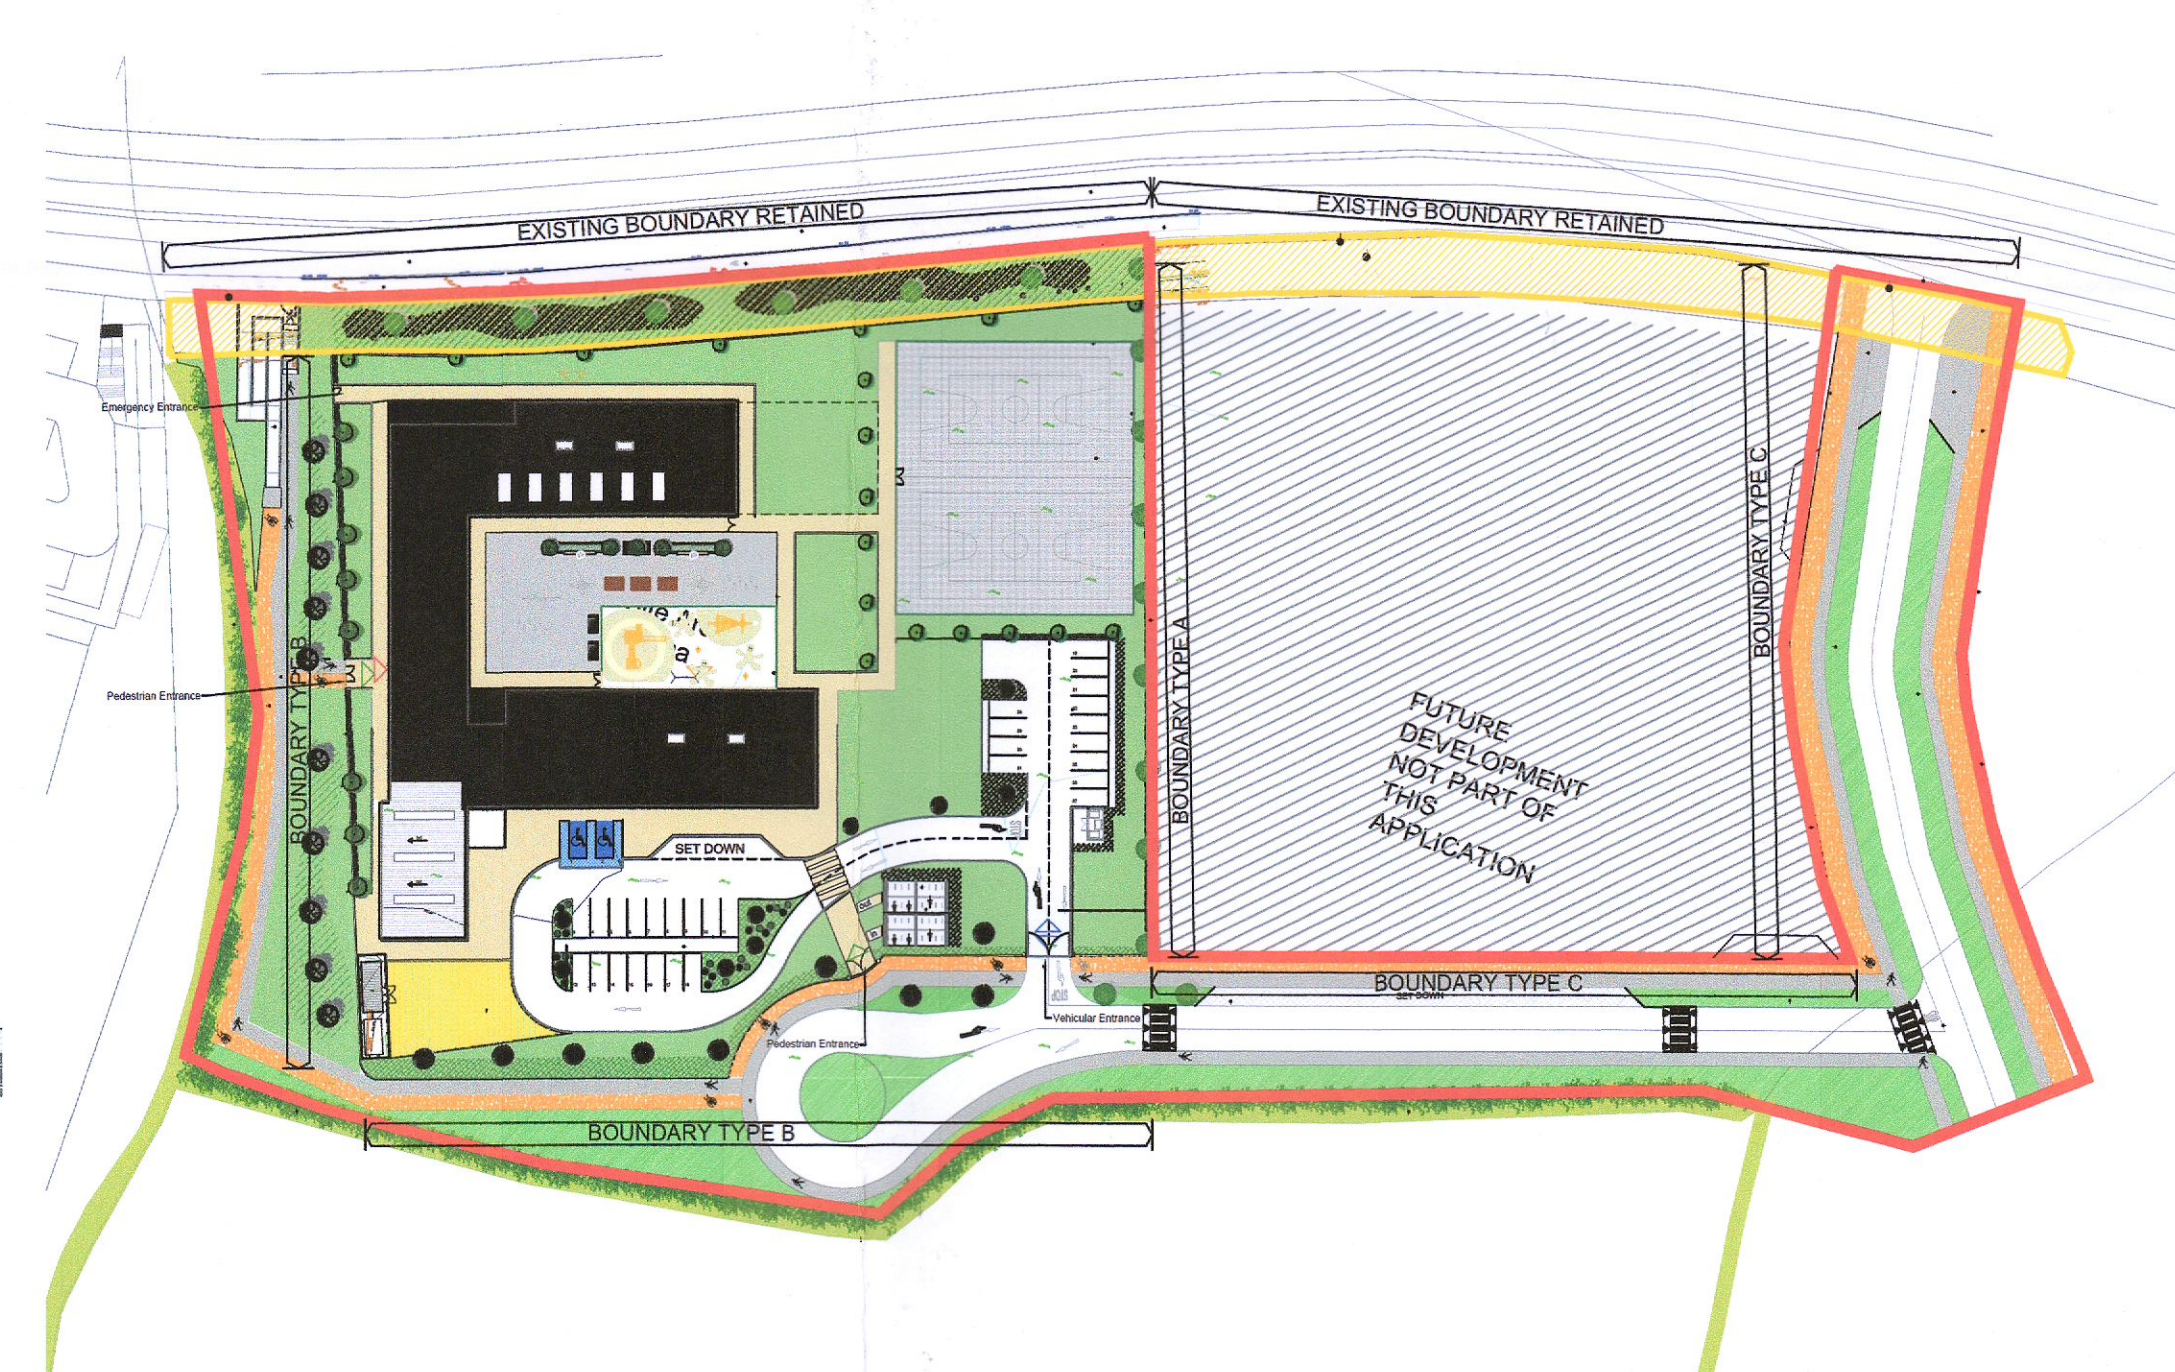

03 PROPOSED SITE KEY PLAN
1:1000 @ A1

- LEGEND
- SITE BOUNDARY
 - WAYLEAVE
 - X SITE NOTICE

DO NOT SCALE FROM THIS DRAWING

Copyright in all documents and drawings prepared by AFEC Engineering Ltd, and in any works extracted from those documents and drawings shall remain the property of AFEC Engineering Ltd, unless otherwise agreed at project inception.

NOTES

This drawing is to be read in conjunction with all relevant planning & specialist drawings, specifications and contract documents. Work to original dimensions only. All documents to be verified by the contractor on site. All discrepancies should be reported to the architect prior to commencement of the works.

REV	DATE	DESCRIPTION	MD BY	DL BY	CK BY
P01	25.07.2022	ISSUED FOR PLANNING	MD	DL	CK

PLANNING PERMISSION APPLICATION

AFEC INTERNATIONAL

CLIENT: Department of Education
AFEC JOB NO.: 22005

DRAWING TITLE: Boundary Details
SCALE (@ A1): 1:50 / 1:1000

SCHOOL: Site @ Kishoge
STATUS: S04

DRAWING NUMBER: SDP-AFEC-00-DR-A-6000
REVISION: P01

88, Swords Enterprise Park, Swords, Dublin, K17YX27
www.afec.ie | admin@afec.ie | T: 01 8642836