




05
6002
PROPOSED FRONT ELEVATION
1:100 @ A1

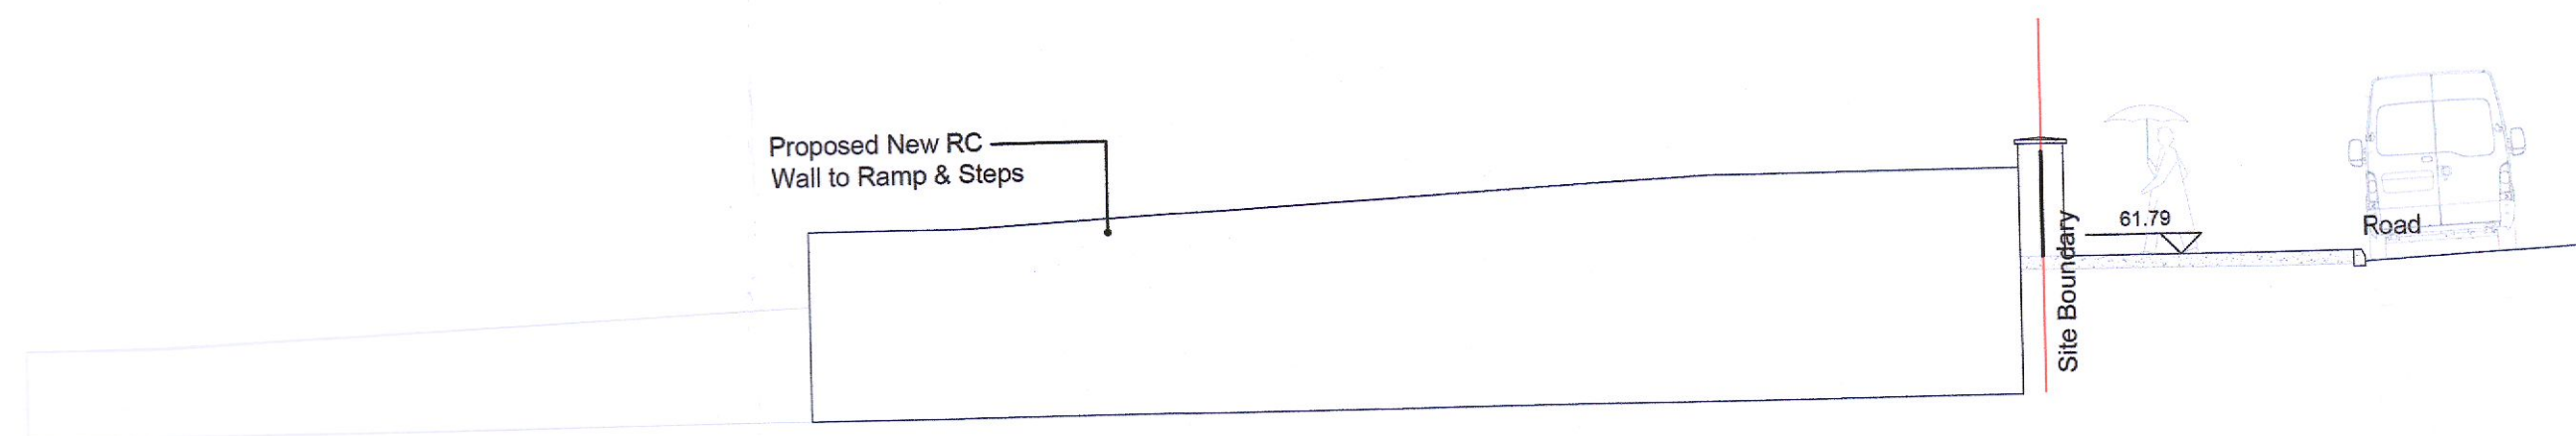

06
6002
PROPOSED SIDE ELEVATION
1:100 @ A1

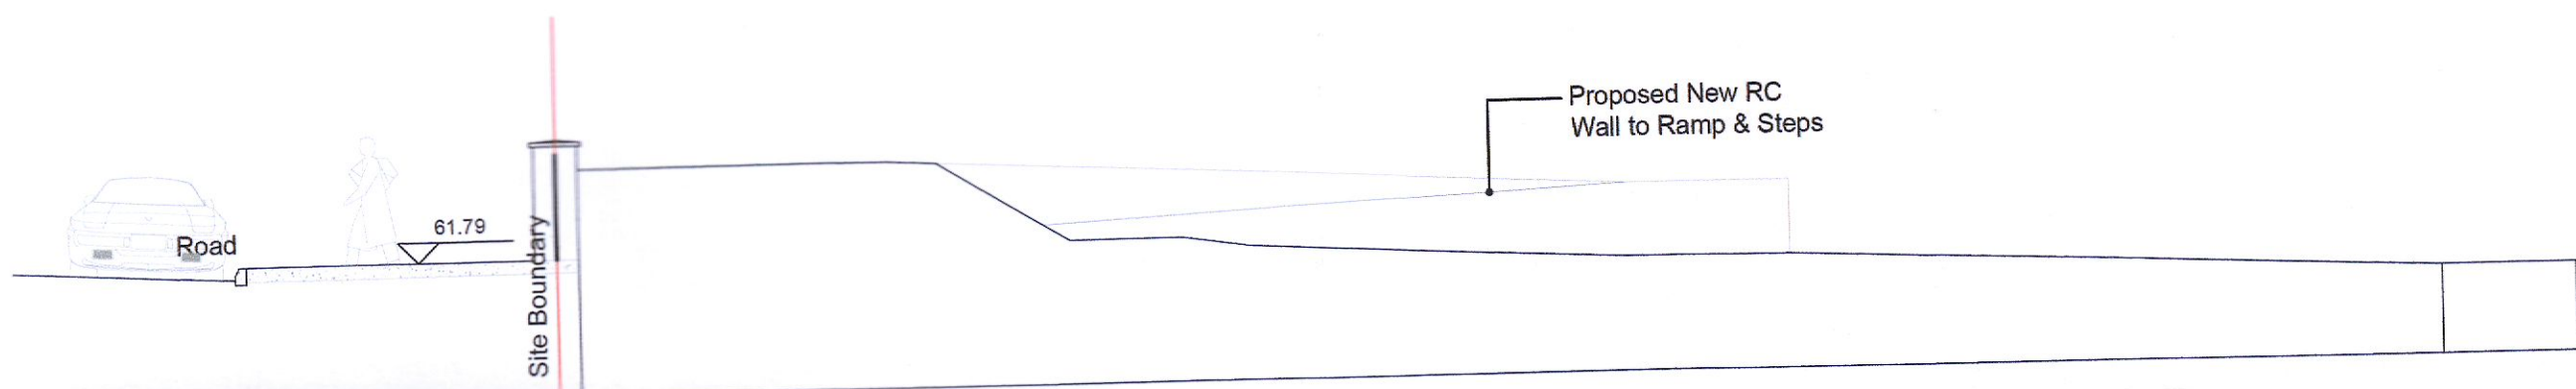


07
6002
PROPOSED SIDE ELEVATION
1:100 @ A1

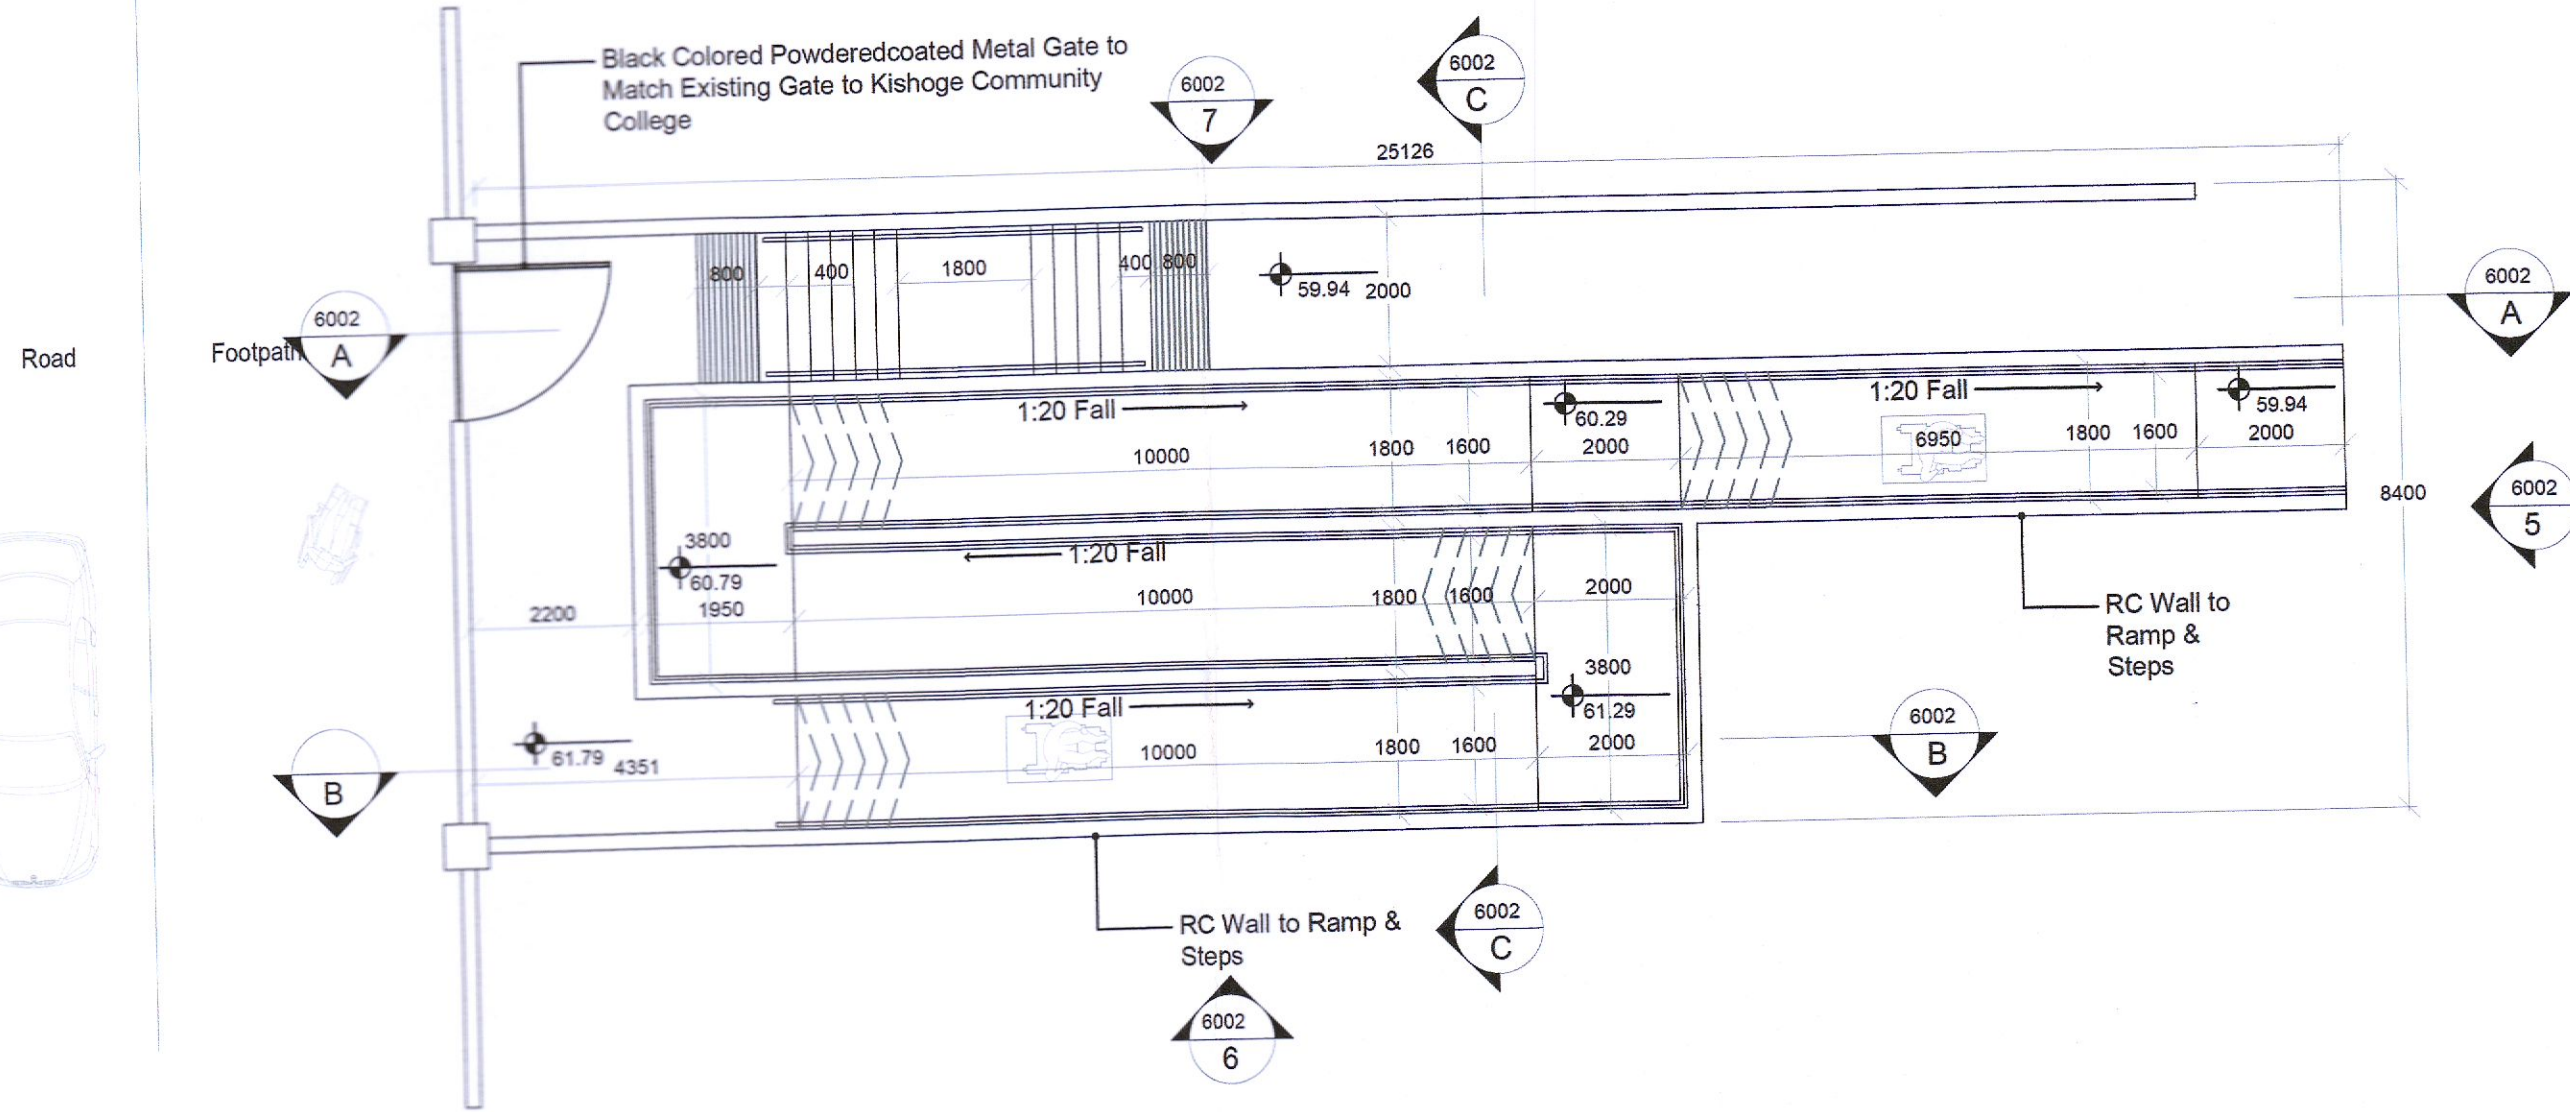


01
6002
PROPOSED ACCESS RAMP AND STEPS
1:100 @ A1




08
6002
EXISTING ACCESS TO NEIGHBOURING SCHOOL
NTS @ A1

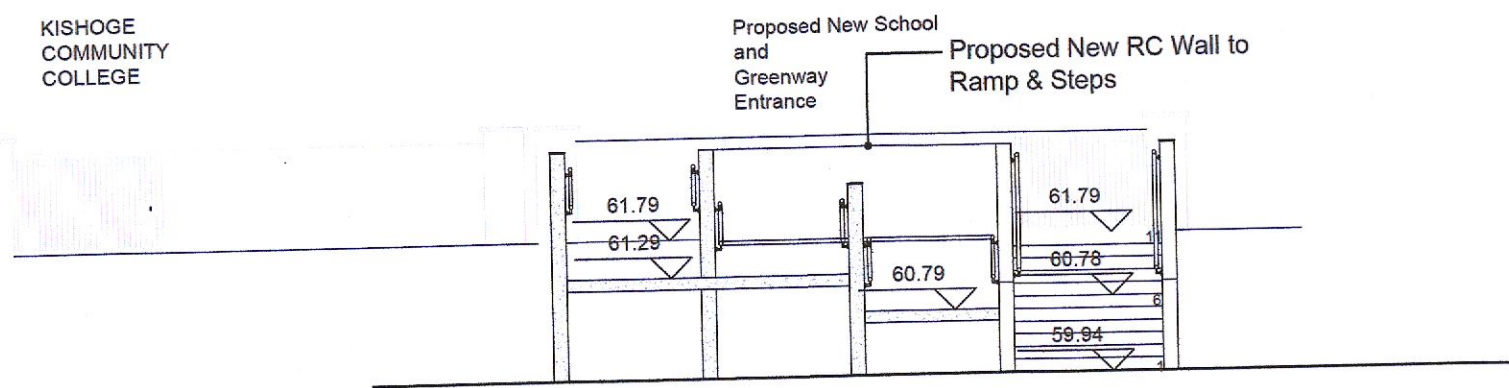

04
6002
PROPOSED SECTION C-C
1:100 @ A1

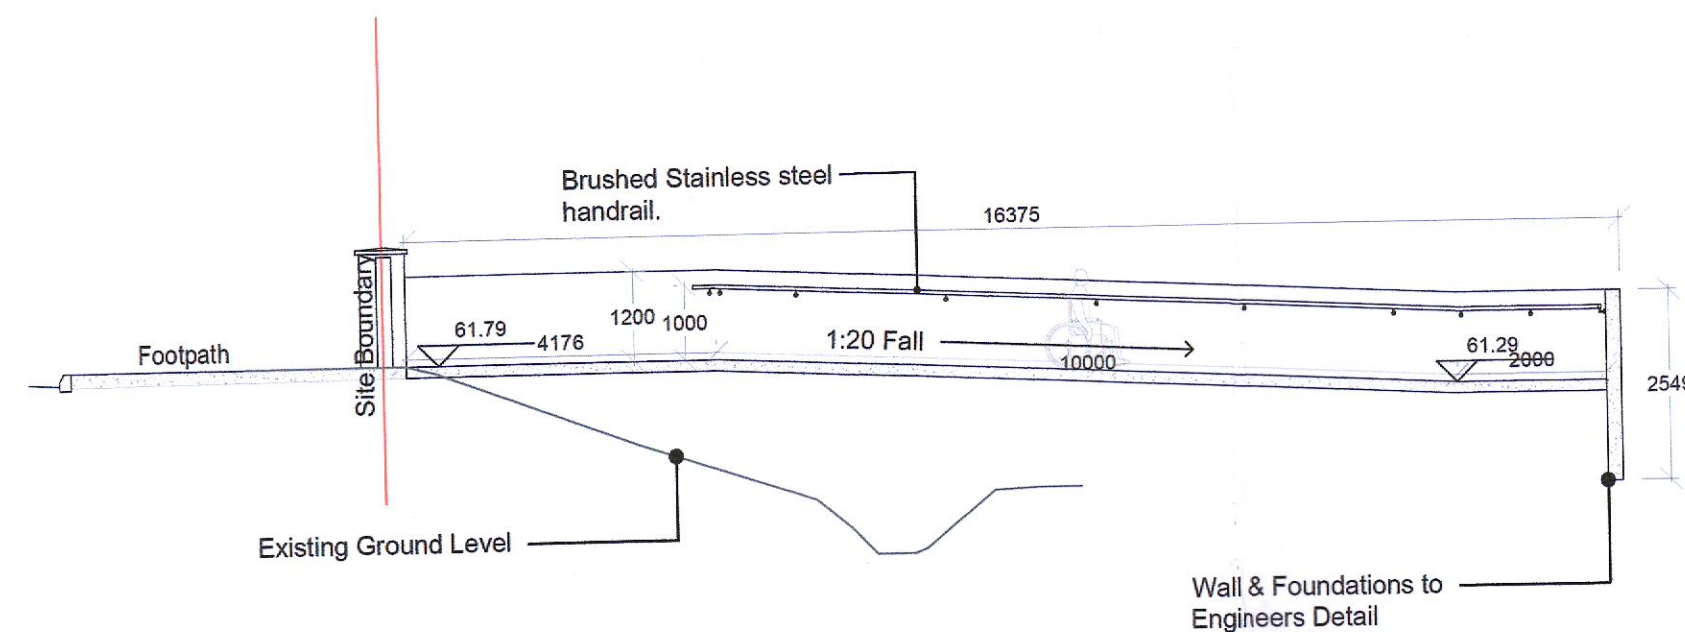

03
6002
PROPOSED SECTION B-B
1:100 @ A1

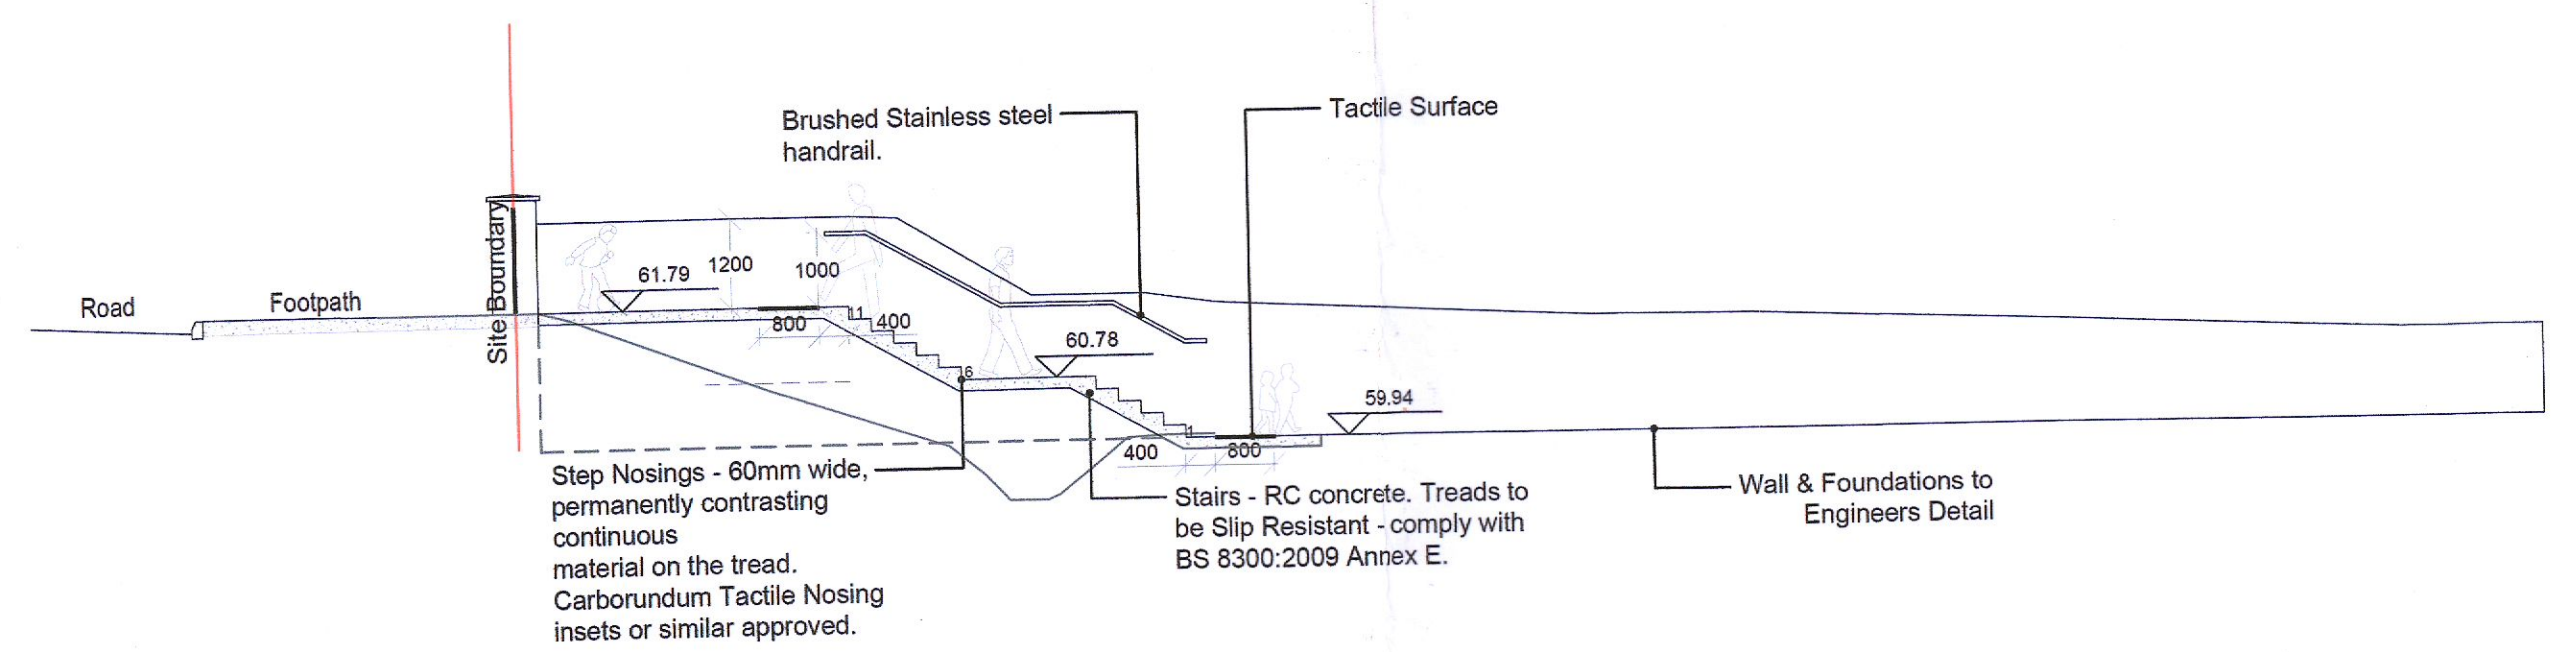

02
6002
PROPOSED SECTION A-A
1:100 @ A1

DO NOT SCALE FROM THIS DRAWING

Copyright in all documents and designs prepared by AFEC Engineering Ltd, and in any works associated therewith, and drawings shall remain the property of AFEC Engineering Ltd, unless otherwise agreed at project inception.

This drawing is to be read in conjunction with all relevant engineers & specialist drawings, specifications and contract documents. Work to typical dimensions only. All documents to be verified by the contractor on site. All discrepancies should be reported to the architect prior to commencement of the work.

NOTES

REV	DATE	DESCRIPTION
P01	25.07.2022	ISSUED FOR PLANNING

MD	DL	CK
DRWN	CHKD	APPD
BY	BY	BY



88, Seavale Enterprise Park, Swords, Dublin, K18YF37
W: www.afec.ie E: admin@afec.ie P: 01 6943256

CLIENT Department of Education	AFEC JOB NO. 22005
DRAWING TITLE PROPOSED ACCESS RAMP AND STEPS	SCALE (@A1) 1:100
SCHOOL Site @ Kishoge	STATUS S04
DRAWING NUMBER SDP-AFEC-00-DR-A-6002	REVISION P01