


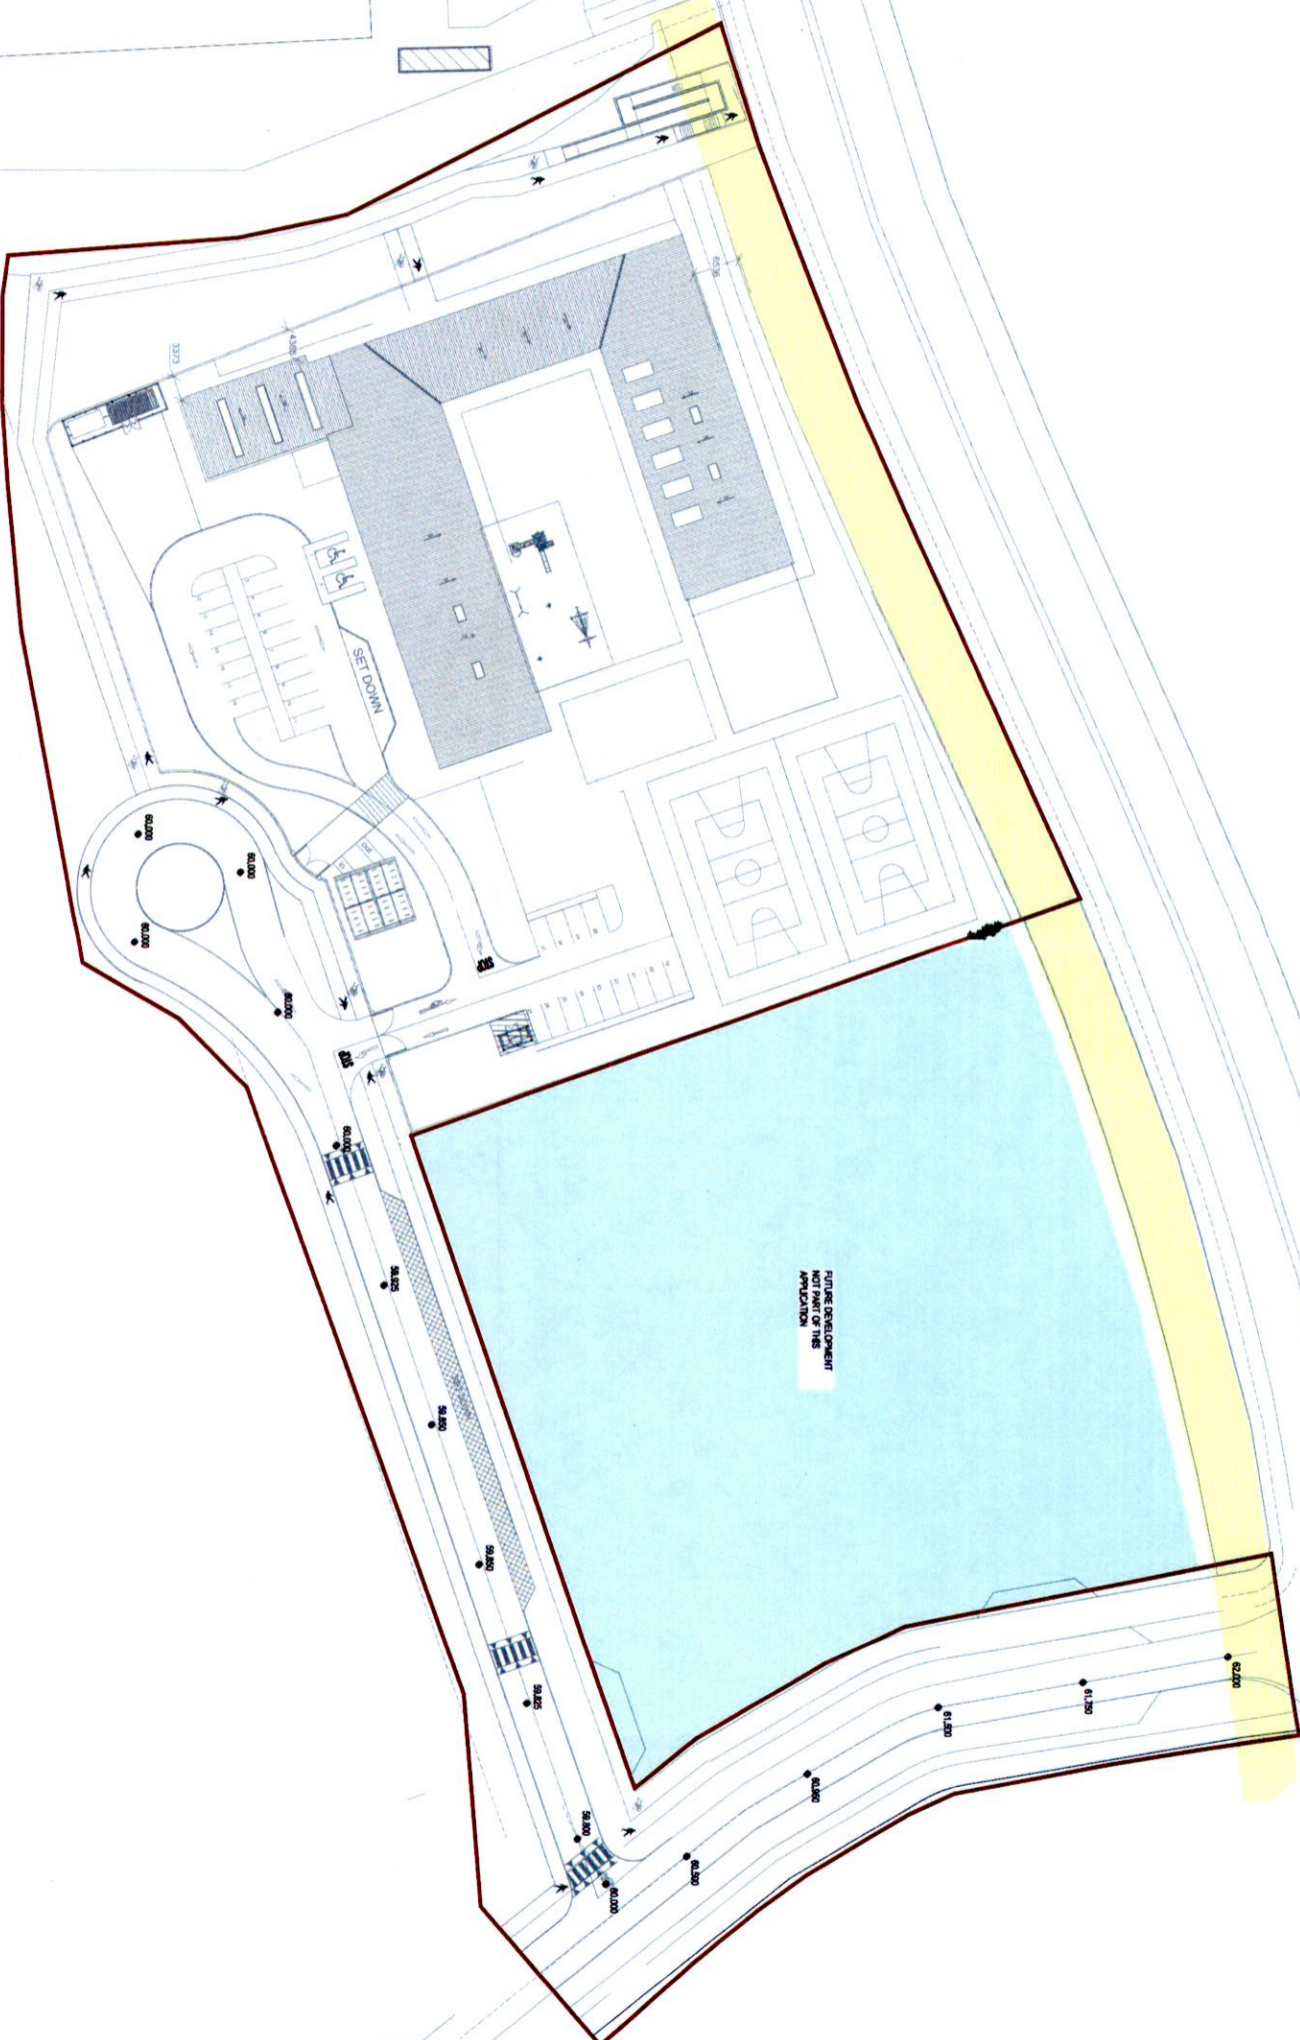

Proposed Site Plan

Scale 1:500 (A1)



Rev	St	Description	Date
P01	S2	Issued for Planning	27.07.22

MMOS
 The Chapel,
 Blackrock House,
 Blackrock Road,
 Carr, 112 Black
 Rock,
 Co. Dublin. Tel: 01 437 9800

PROJECT
 School Decant Programme-Civil
 Design, Kishoge, Co. Dublin

CLIENT
 AFEC International

TITLE
 Proposed Site Plan

DRAWN BY AR
CHECKED BY SL
APPROVED BY PTM

SCALE AS SHOWN
PROJECT NUMBER 22087

DOCUMENT REFERENCE 22087-MMMS-ZZ-ST-DR-C-10000
STATUS S2
REV P01

PROJECT CODE/ISSUE/REV/DATE/TYPE/SCALE/REV NUMBER