


Rev	Date	Description	Rev	Date	Description

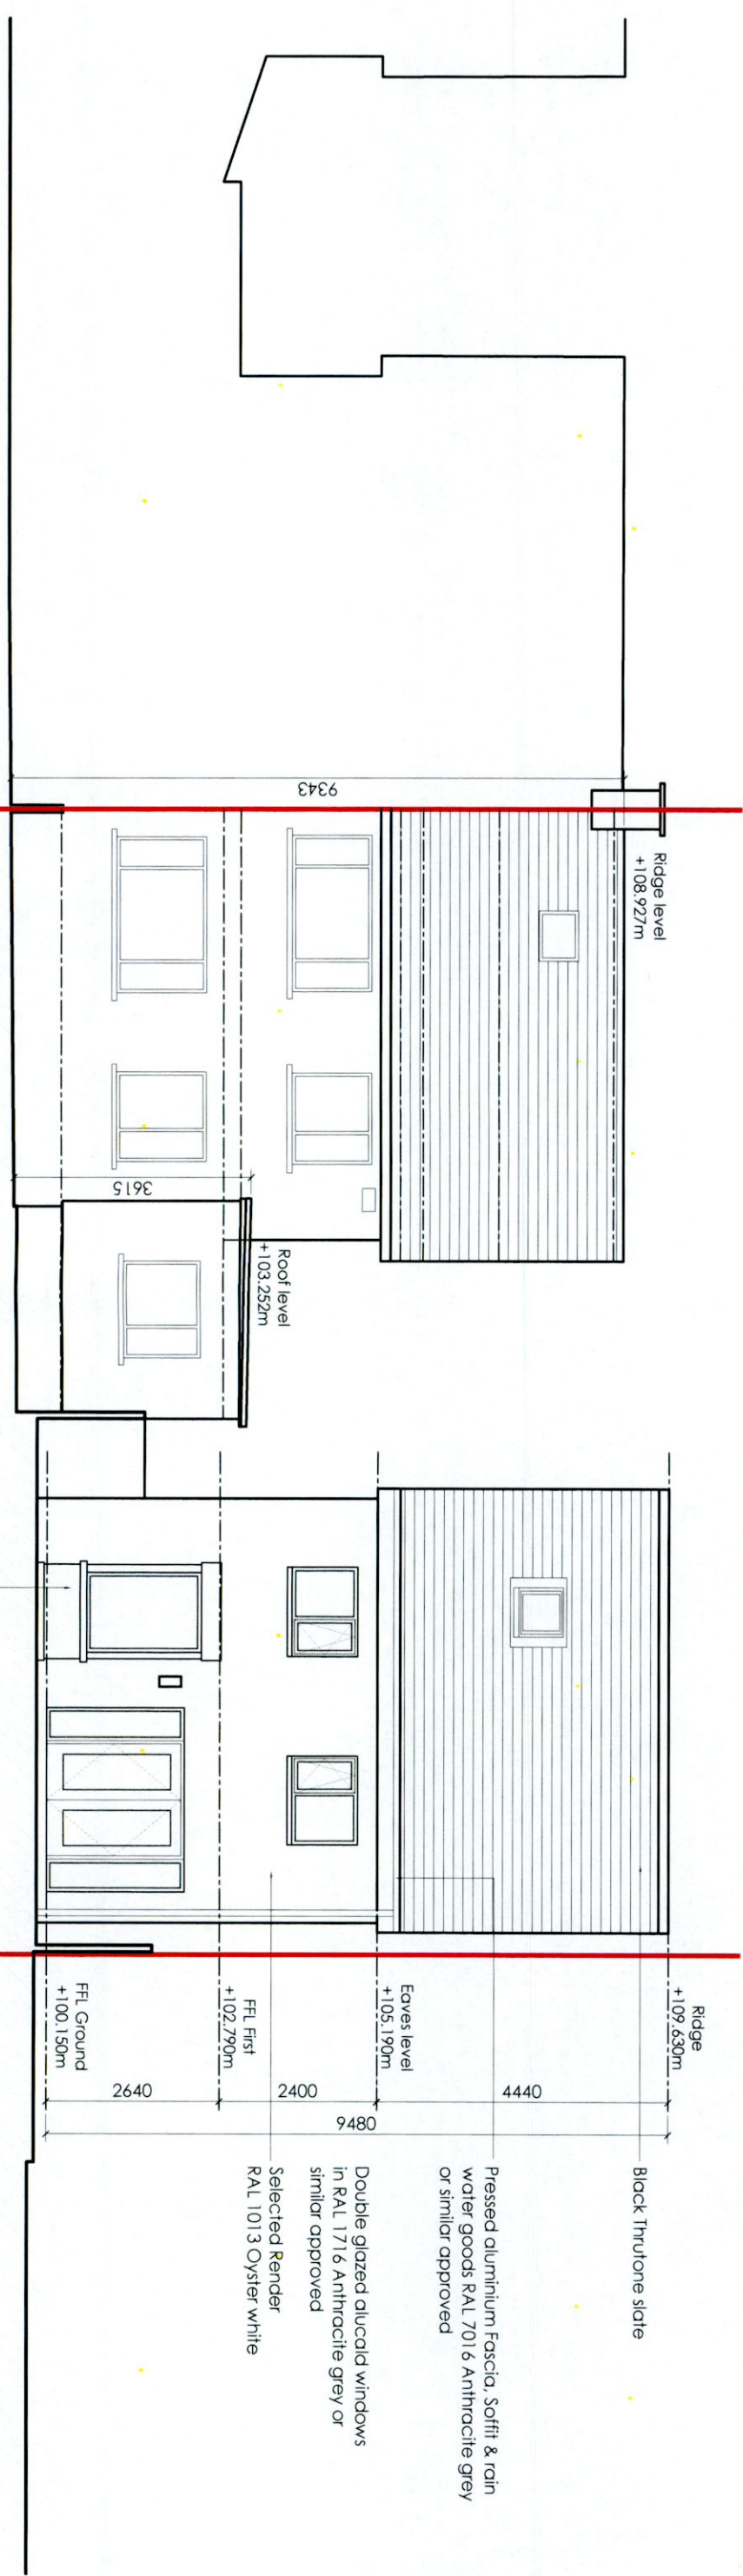

**Proposed Rear elevation (West)**  
Scale 1:100 @ A3

Black Thruone slate

Pressed aluminium Fascia, Soffit & rain water goods RAL 7016 Anthracite grey or similar approved

Double glazed alucalad windows in RAL 1716 Anthracite grey or similar approved

Selected Render RAL 1013 Oyster white

Unit 1,  
20 Harcourt Street,  
Dublin 2,  
Republic of Ireland,  
D02 H364

Landline ROI:  
+353 (0)1 400 75 40  
Mobile:  
+353 (0)87 827 28 86  
E-Mail:  
oian@aww.ie



**ARCHITECTS WORKSHOP**  
© COPYRIGHT OF ARCHITECTS WORKSHOP LTD. ALL RIGHTS RESERVED.

Drawing Title

**Proposed Rear elevation (West)**

Project

**1 Fonthill Park, Rathfarnham, Dublin 14, D14 E938**

Client

**Mr. & Mrs. John Whelan**

Drawing No.

**2-2-01**

Revision

-

Scale

1:100 @ A3

Checked By

OC

Date

August 2022

Drawn By

RD

Project No.

21-38

Status

Add Info

Phase