
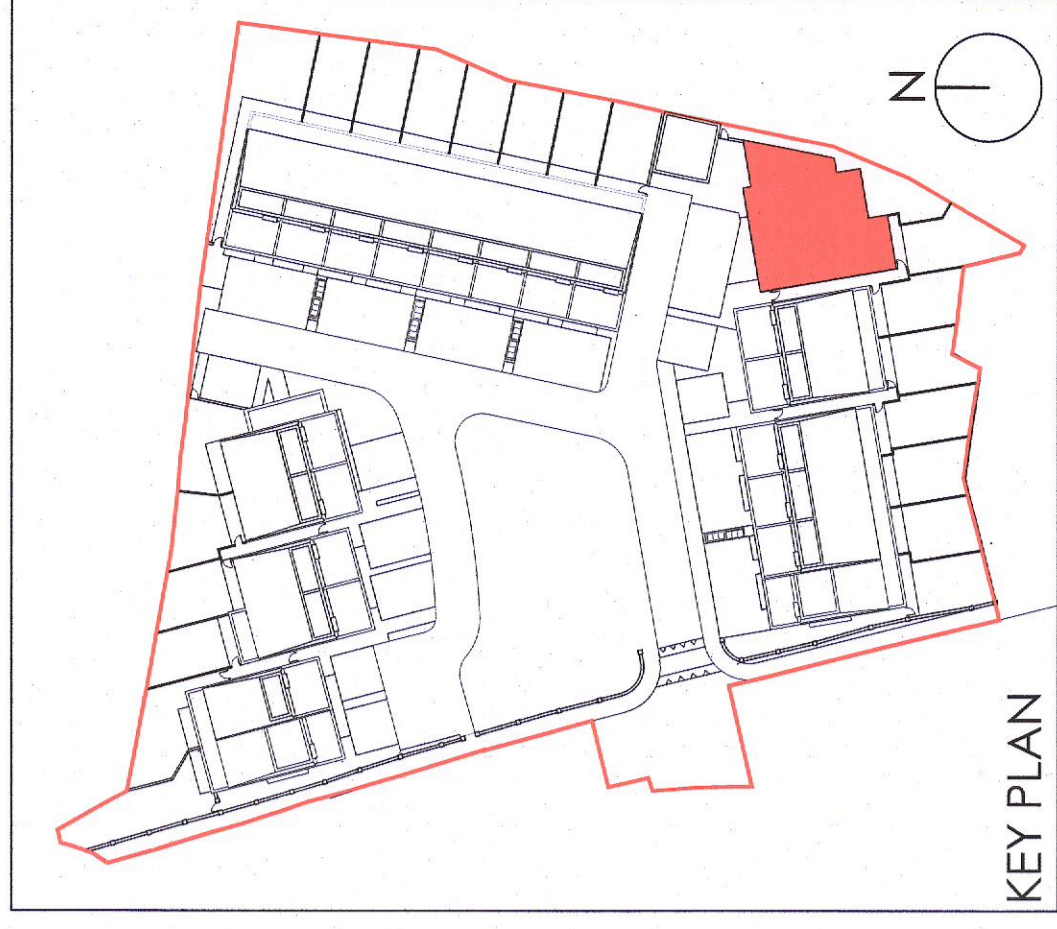
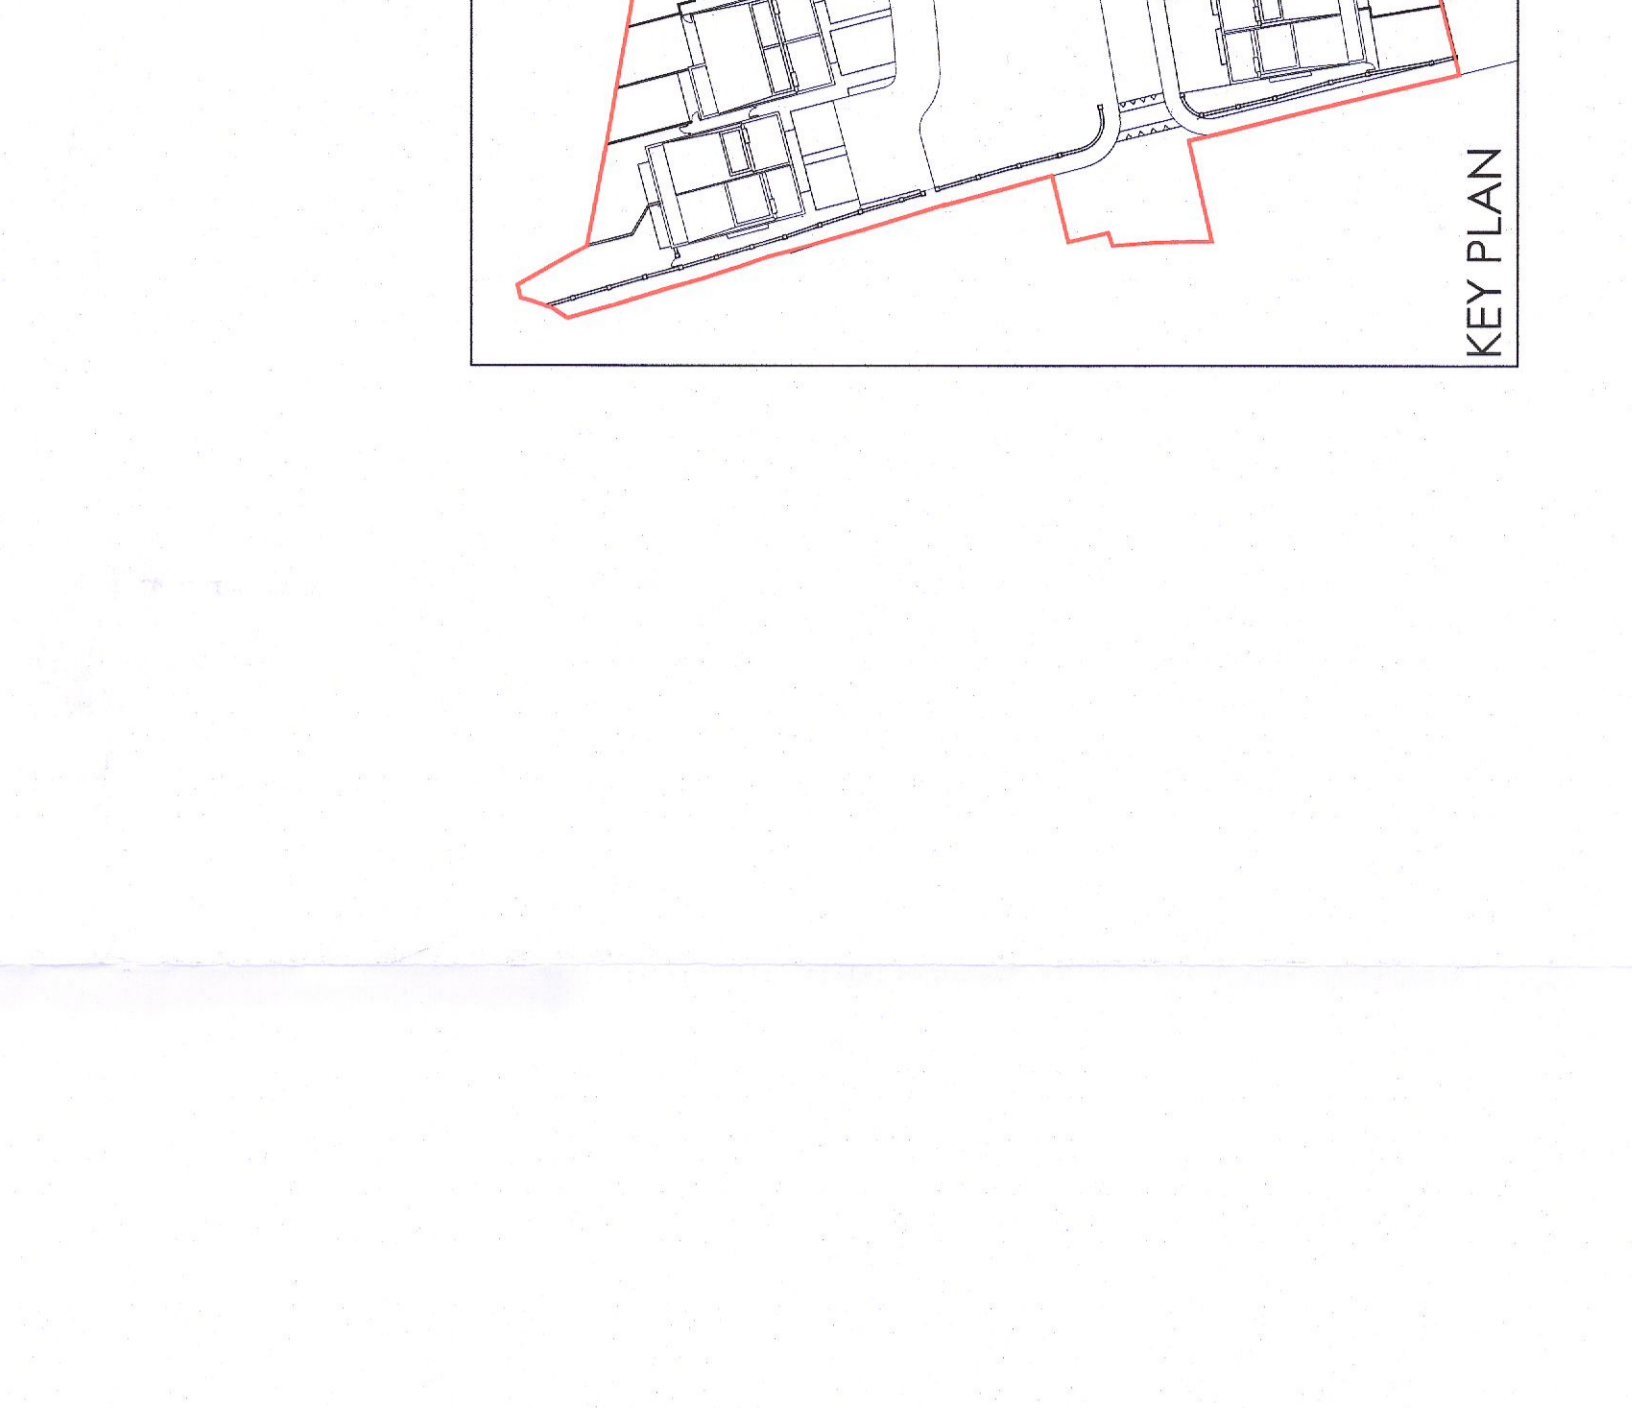
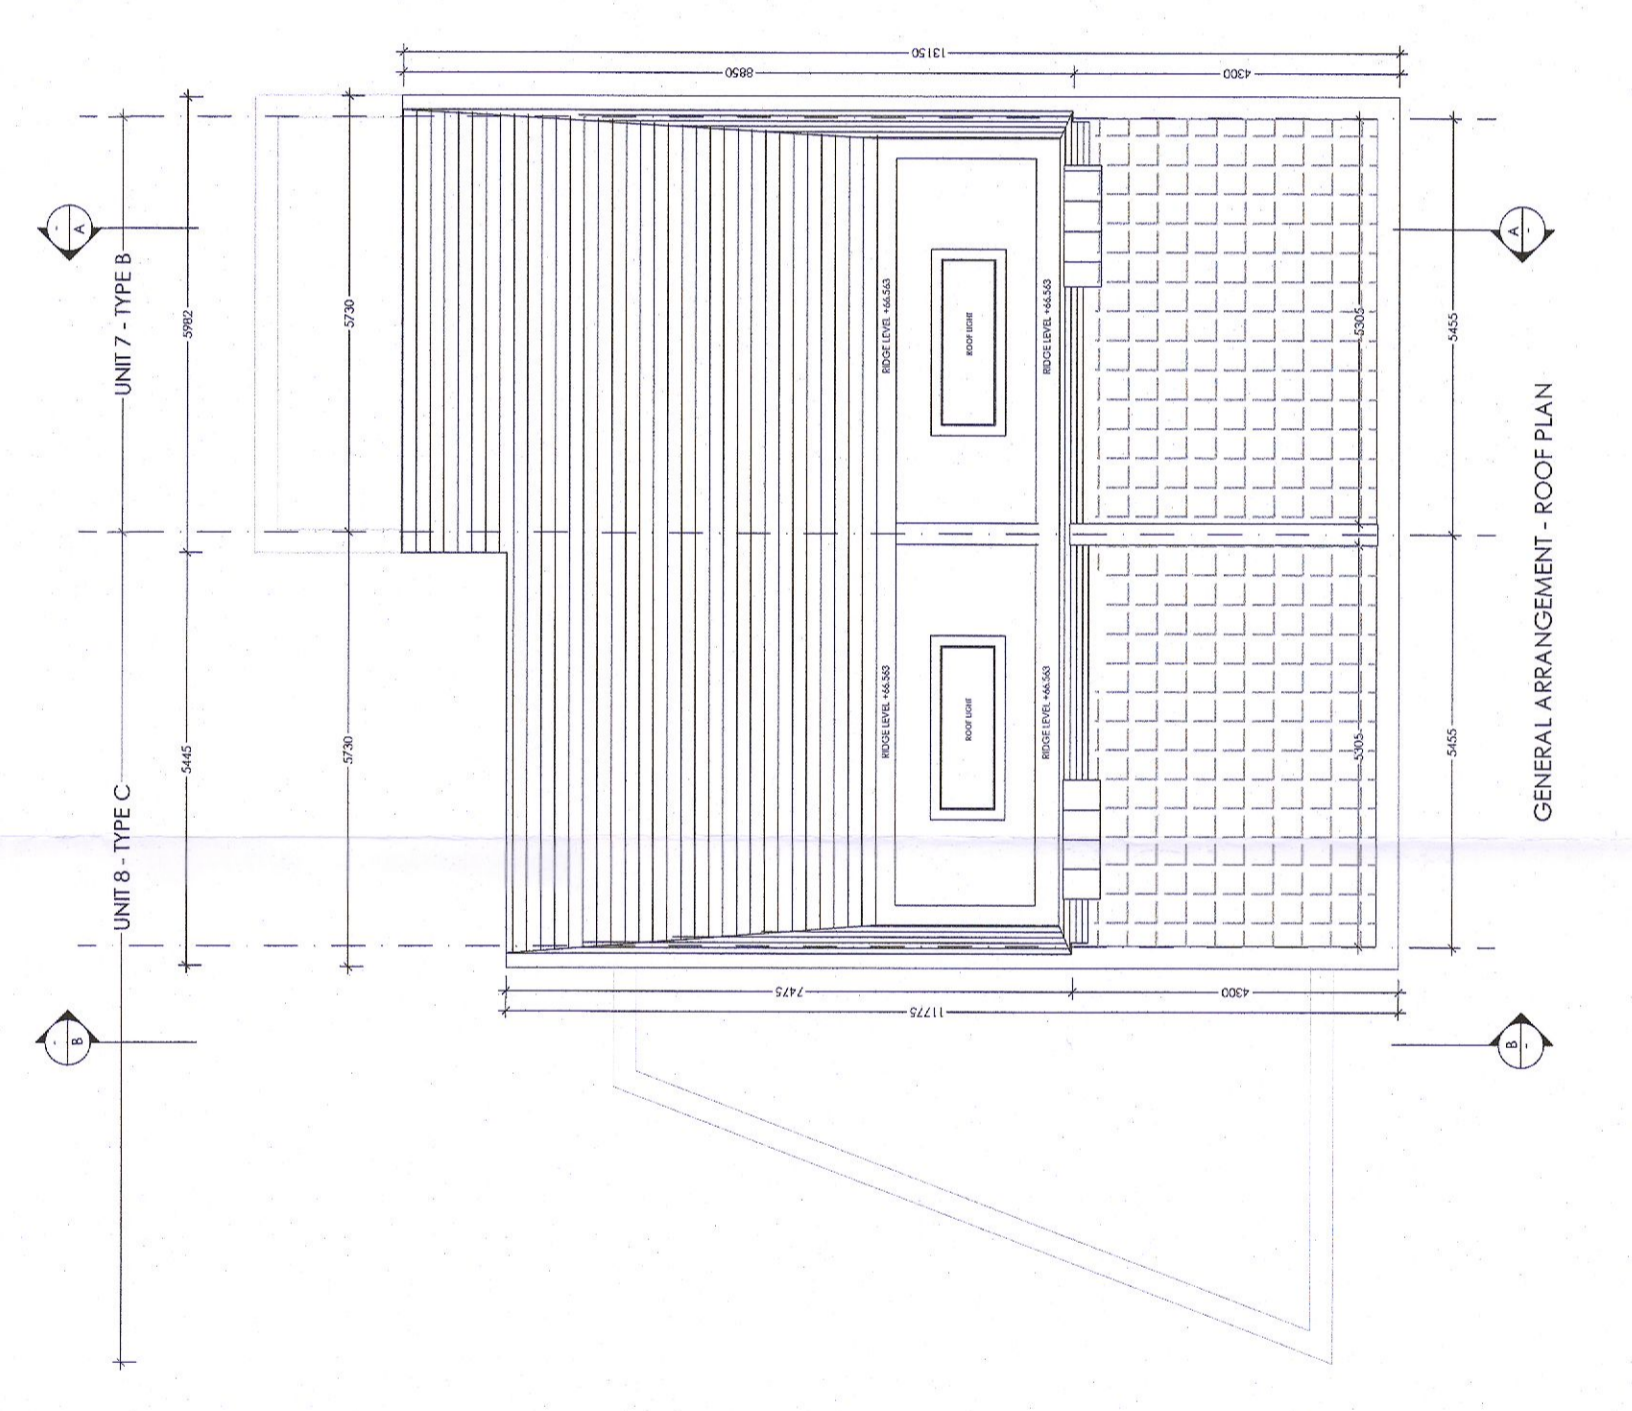
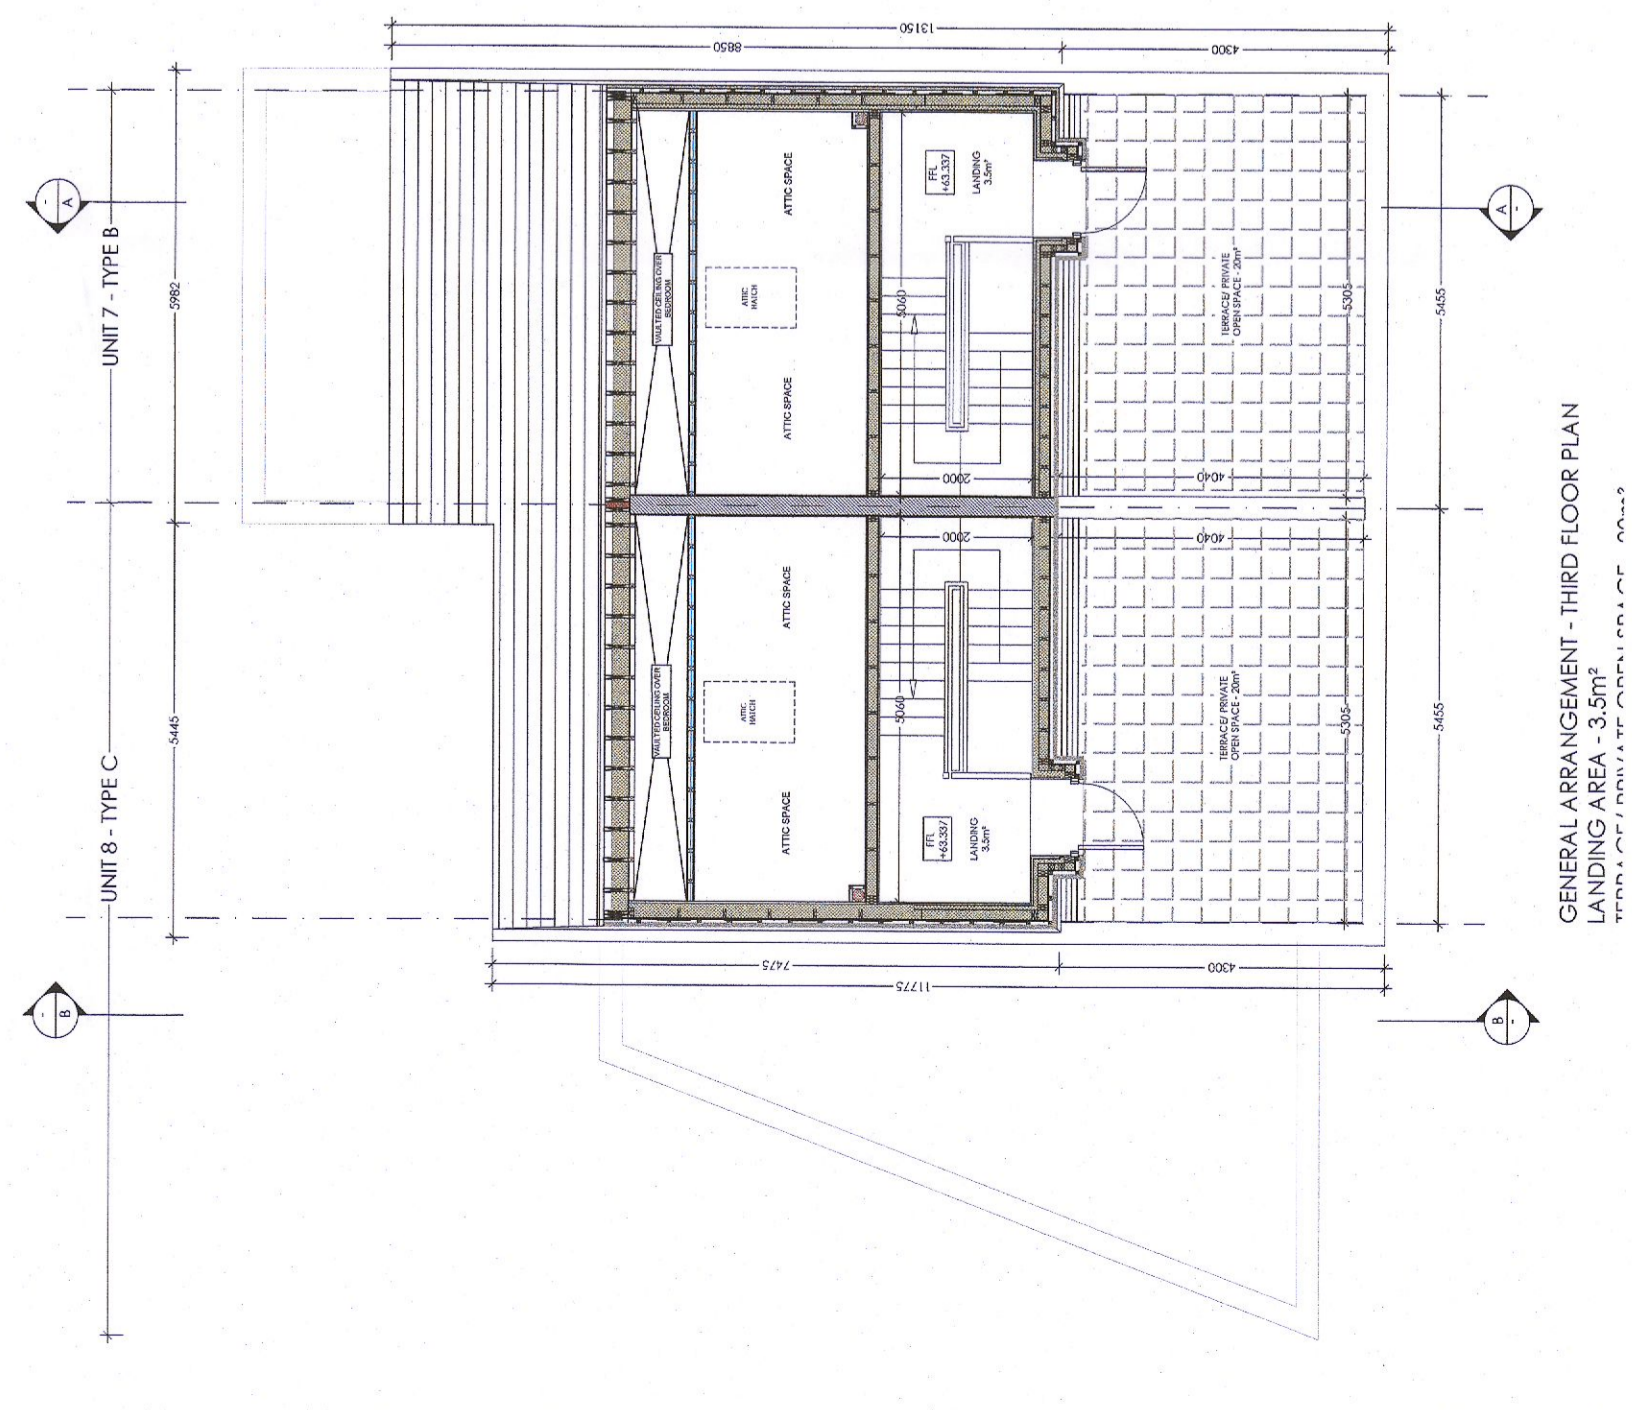
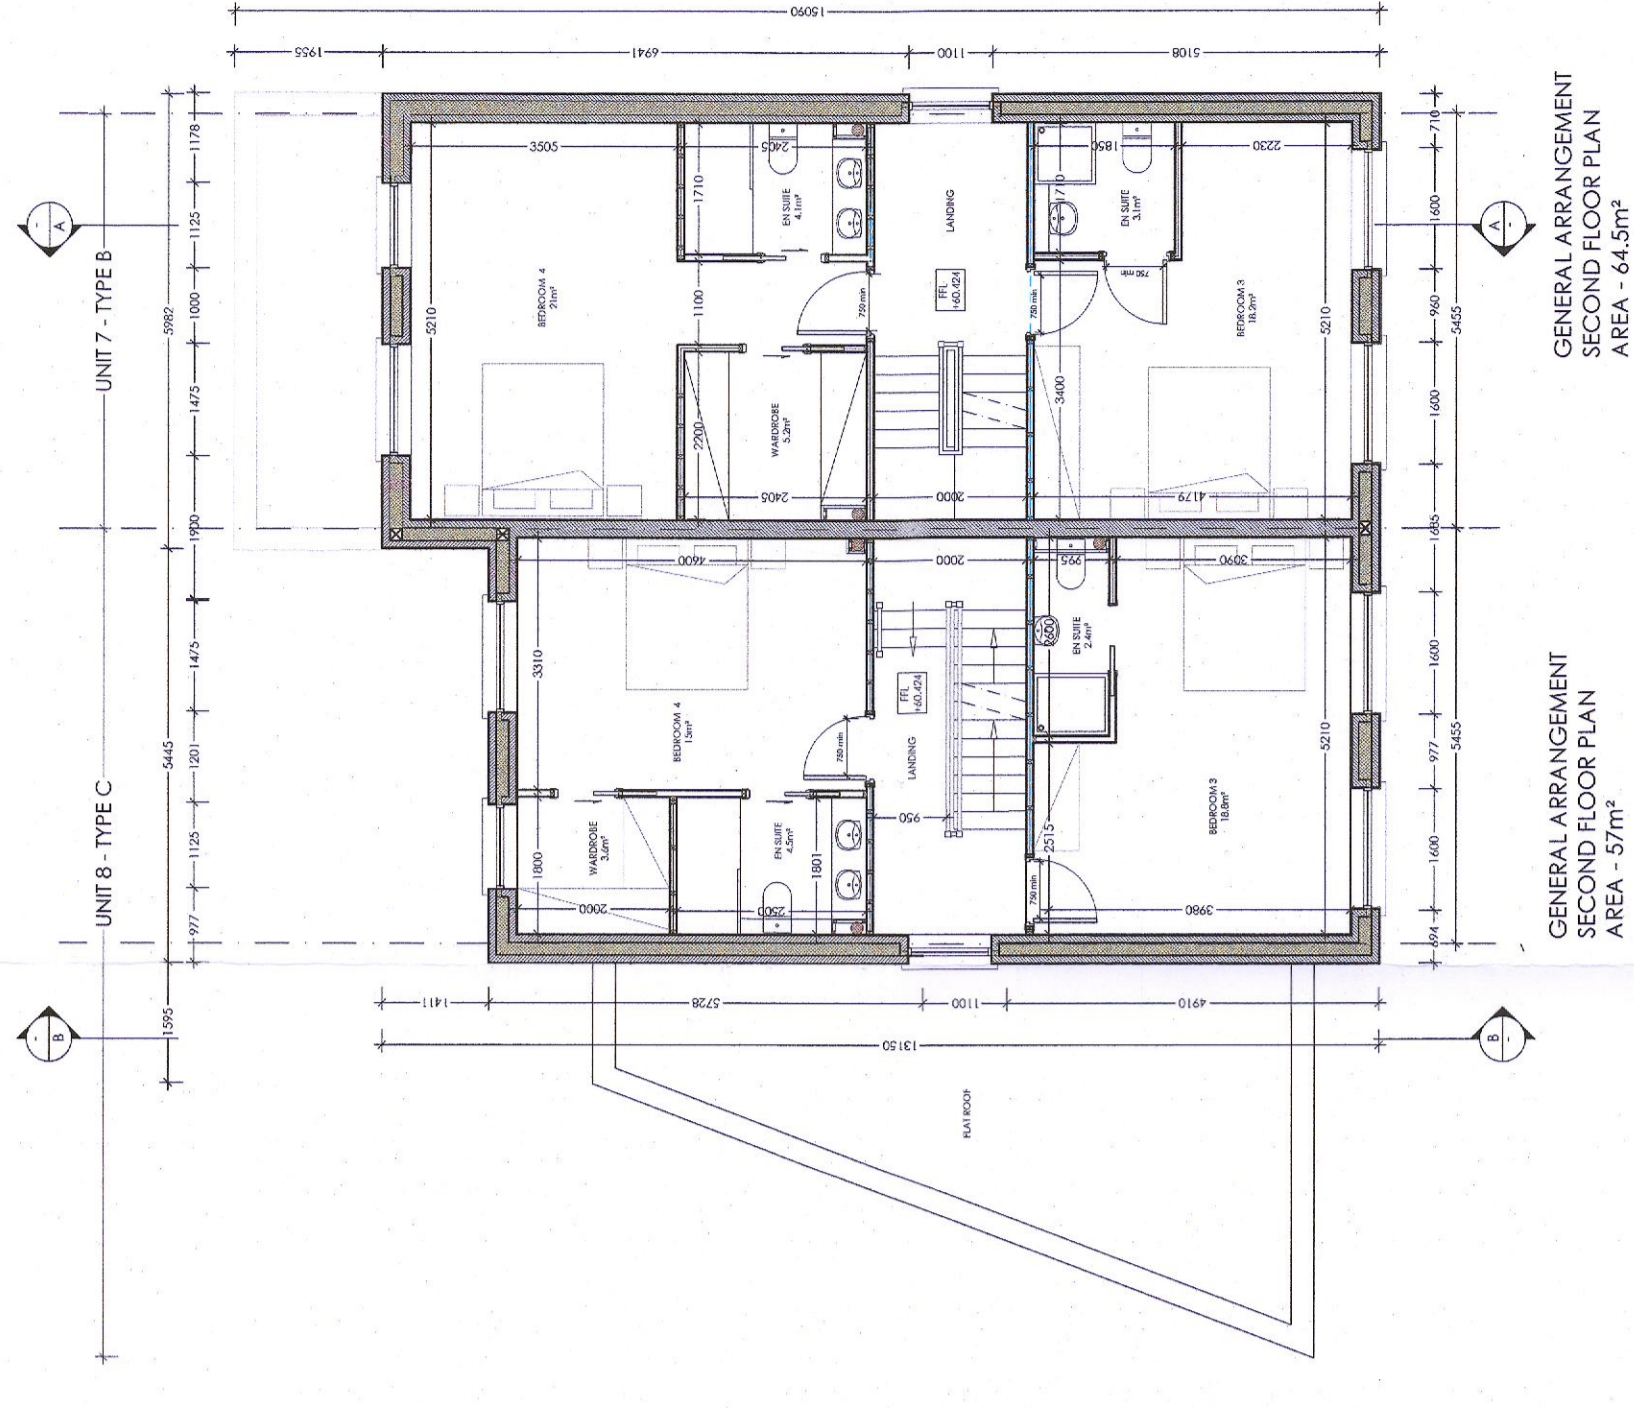
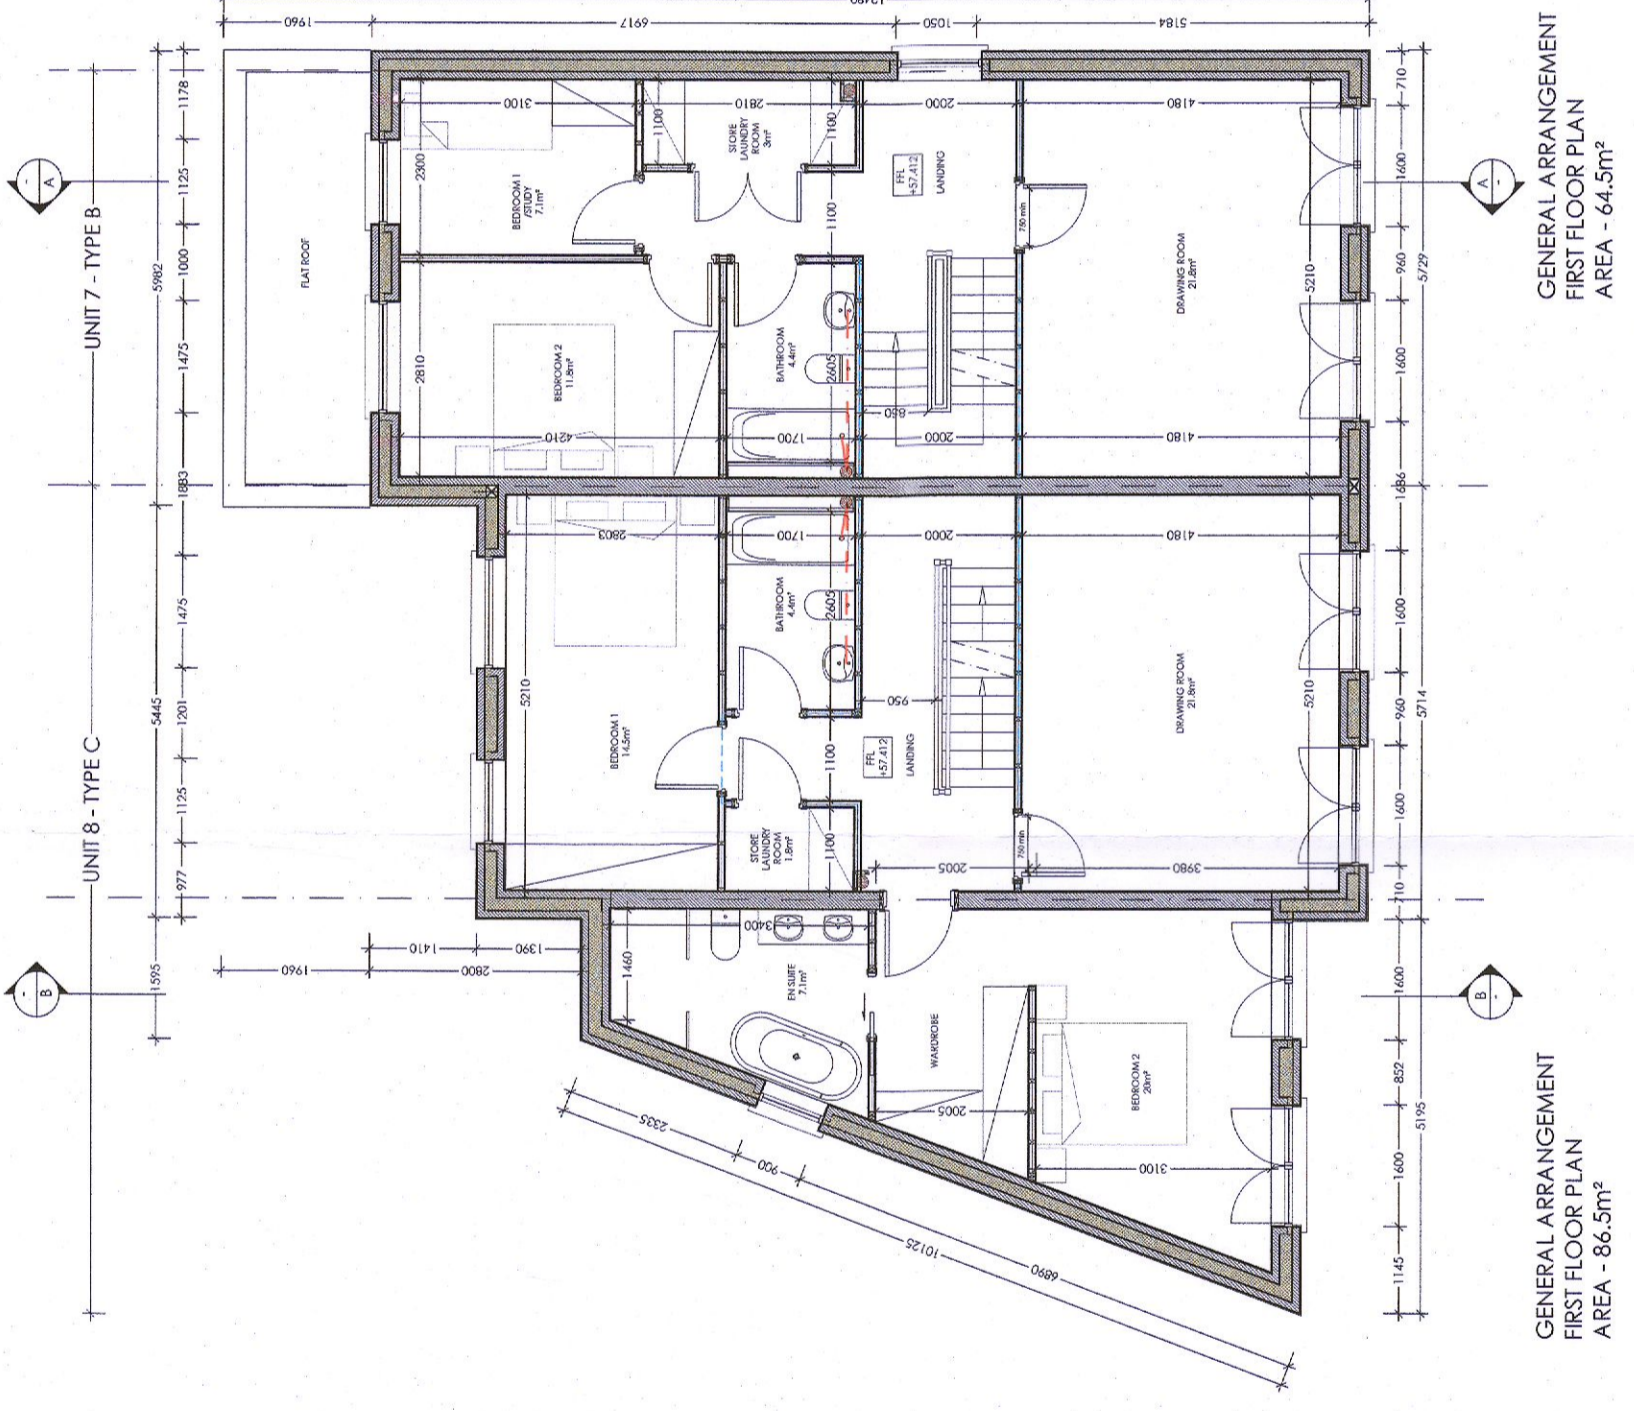
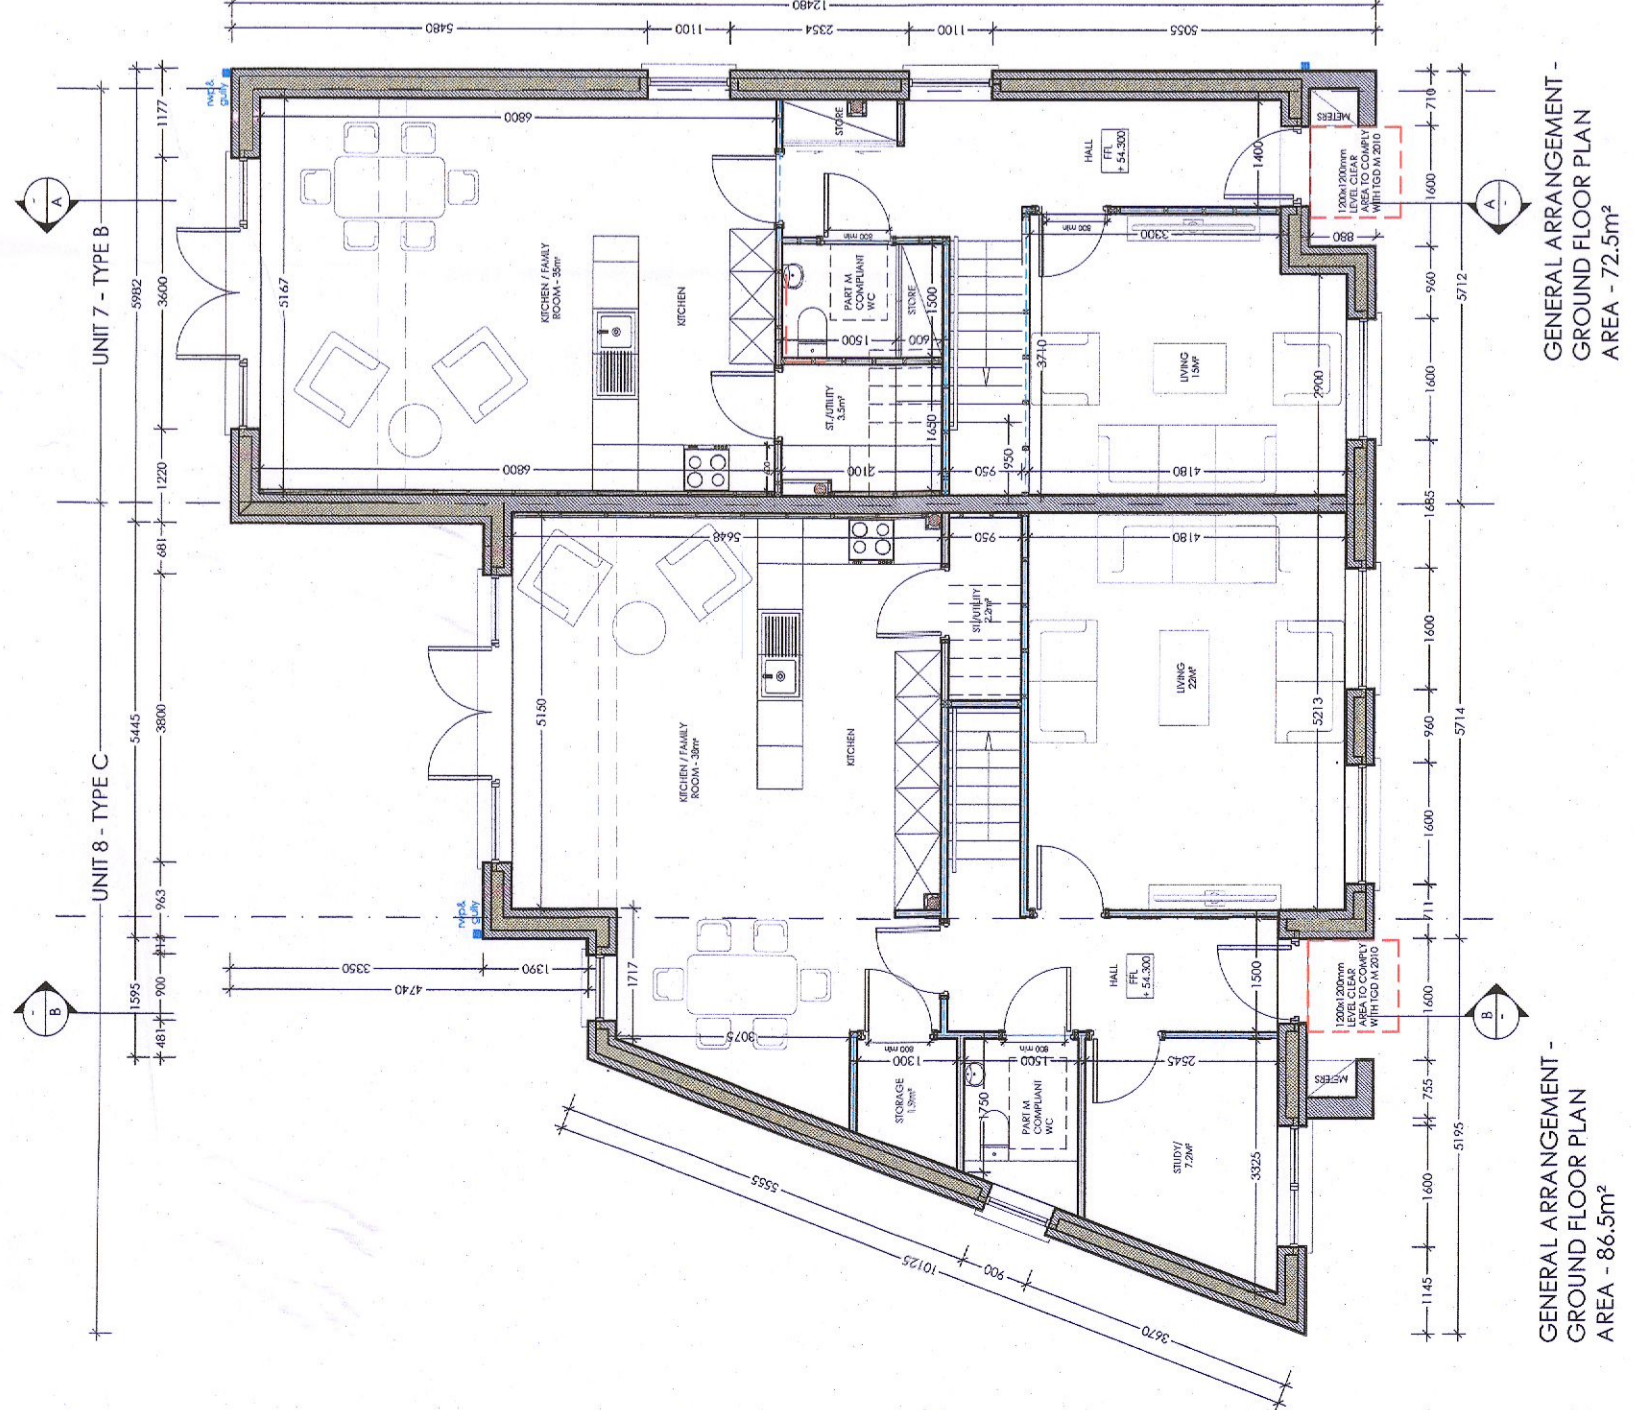
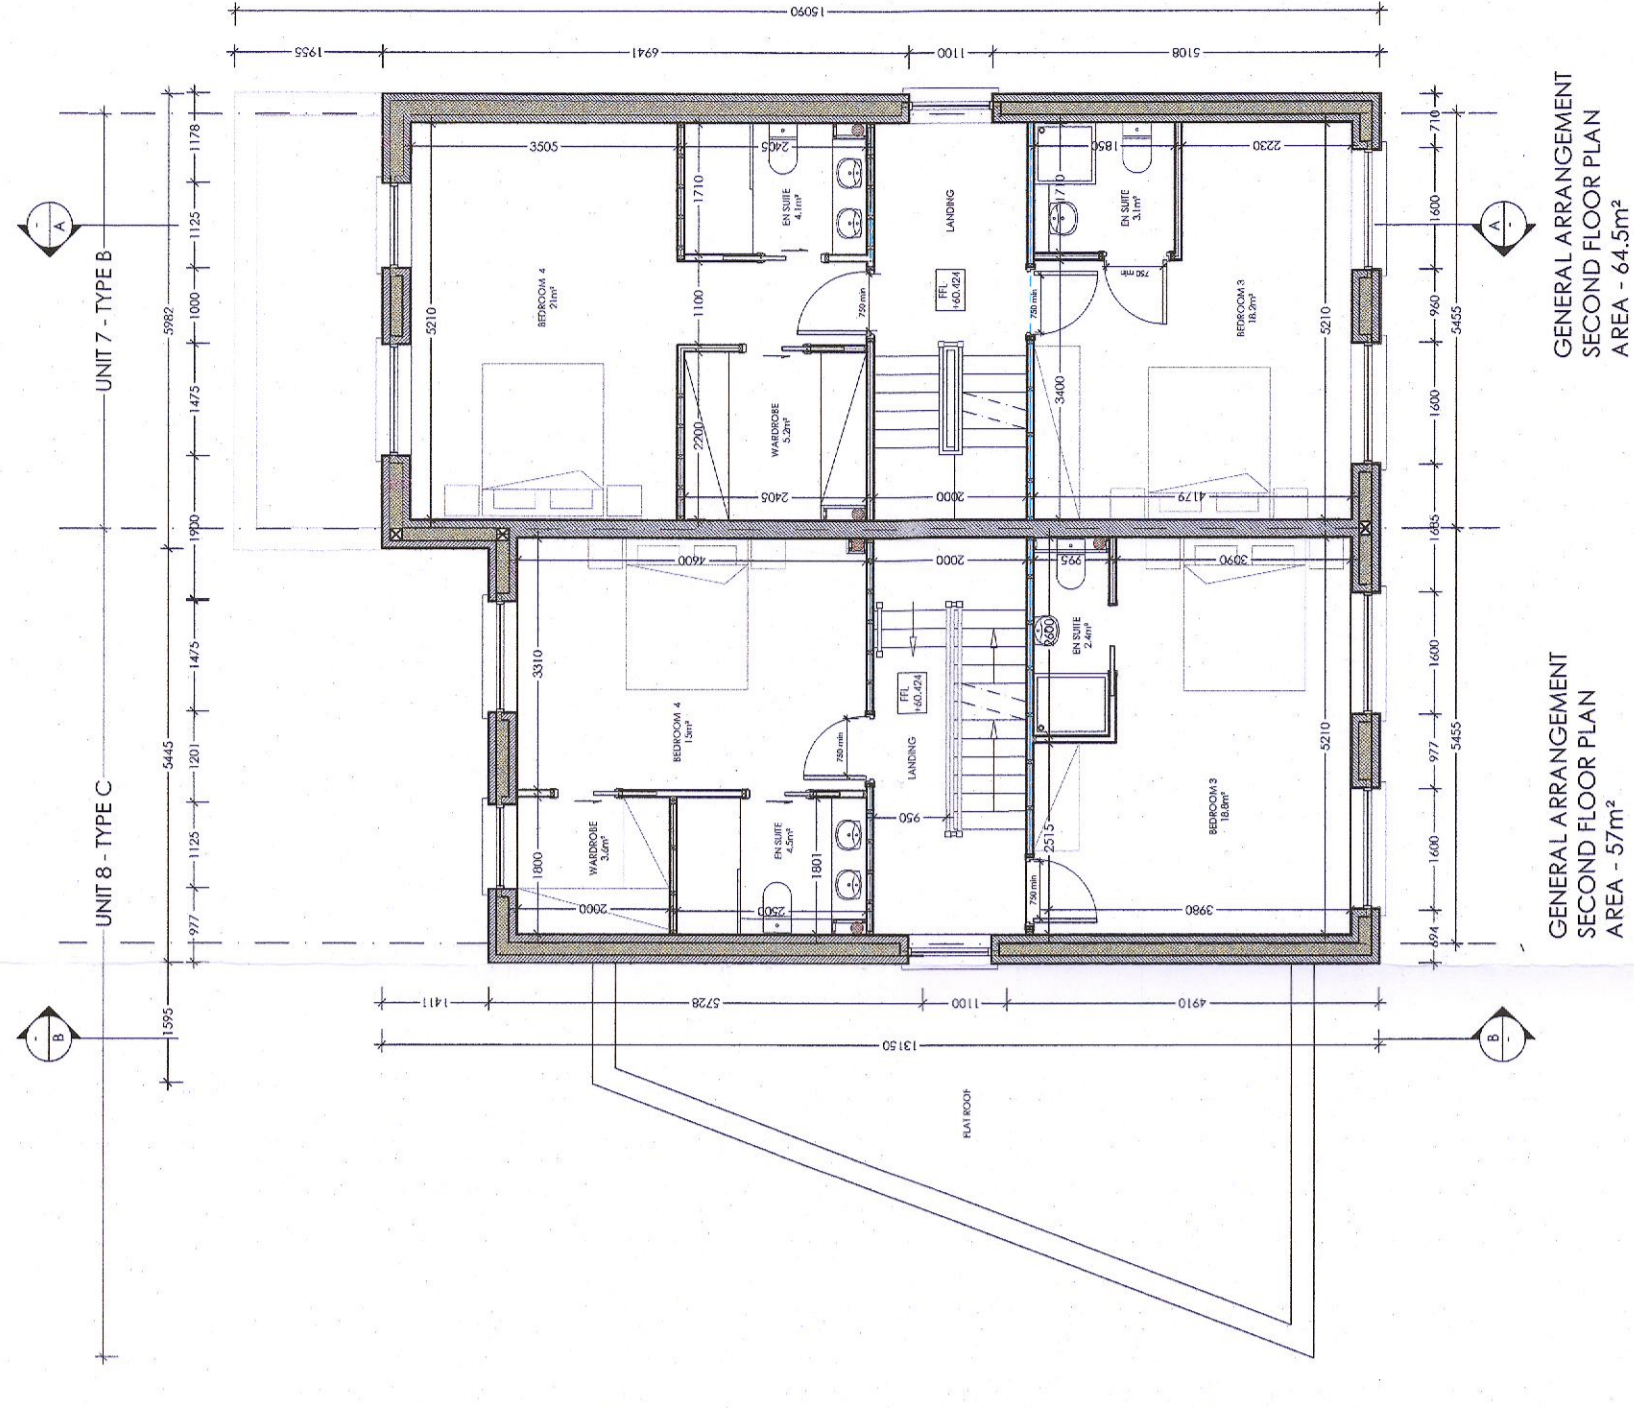
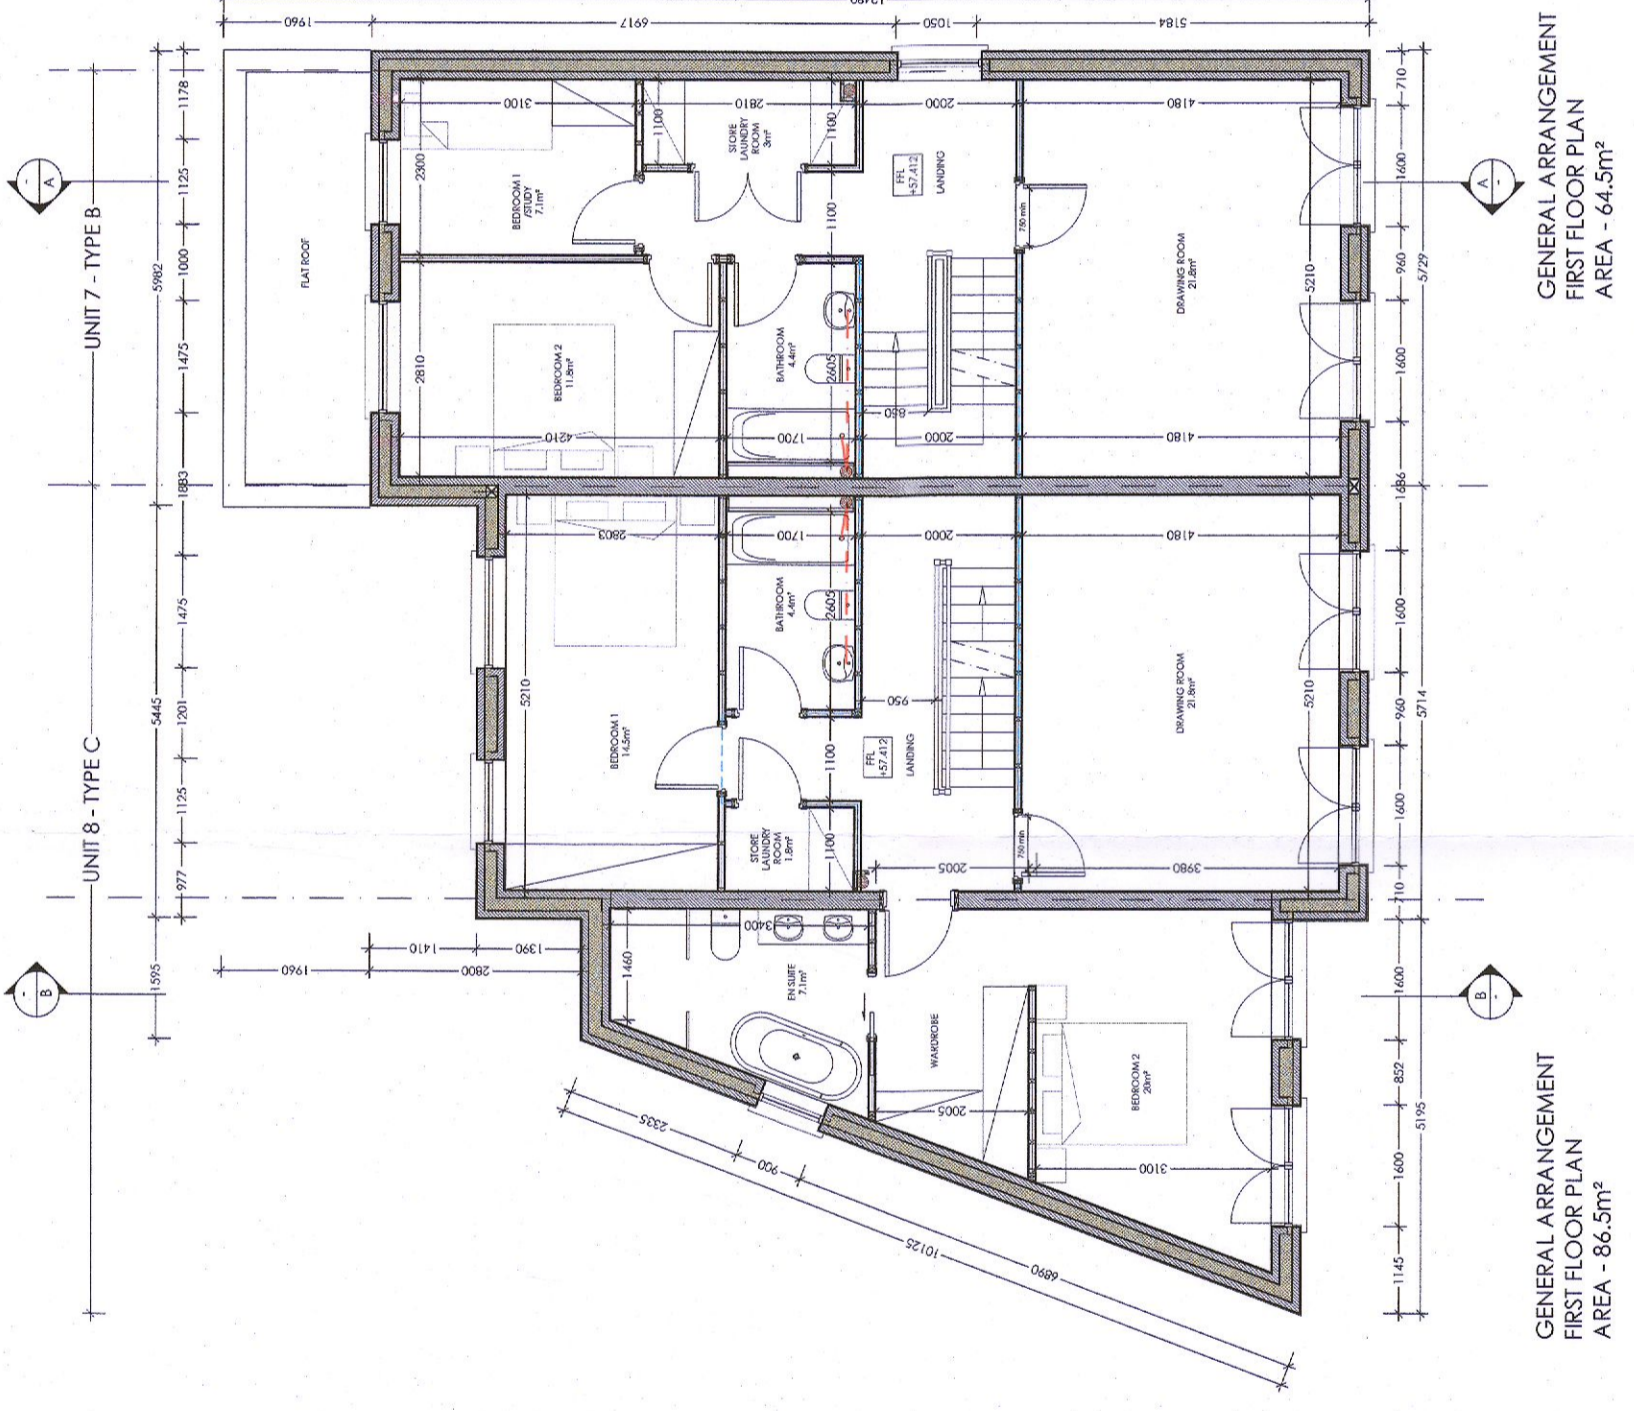


UNIT TYPE B+C - PROPOSED FLOOR PLANS - SEMI DETACHED - UNITS 7 + 8

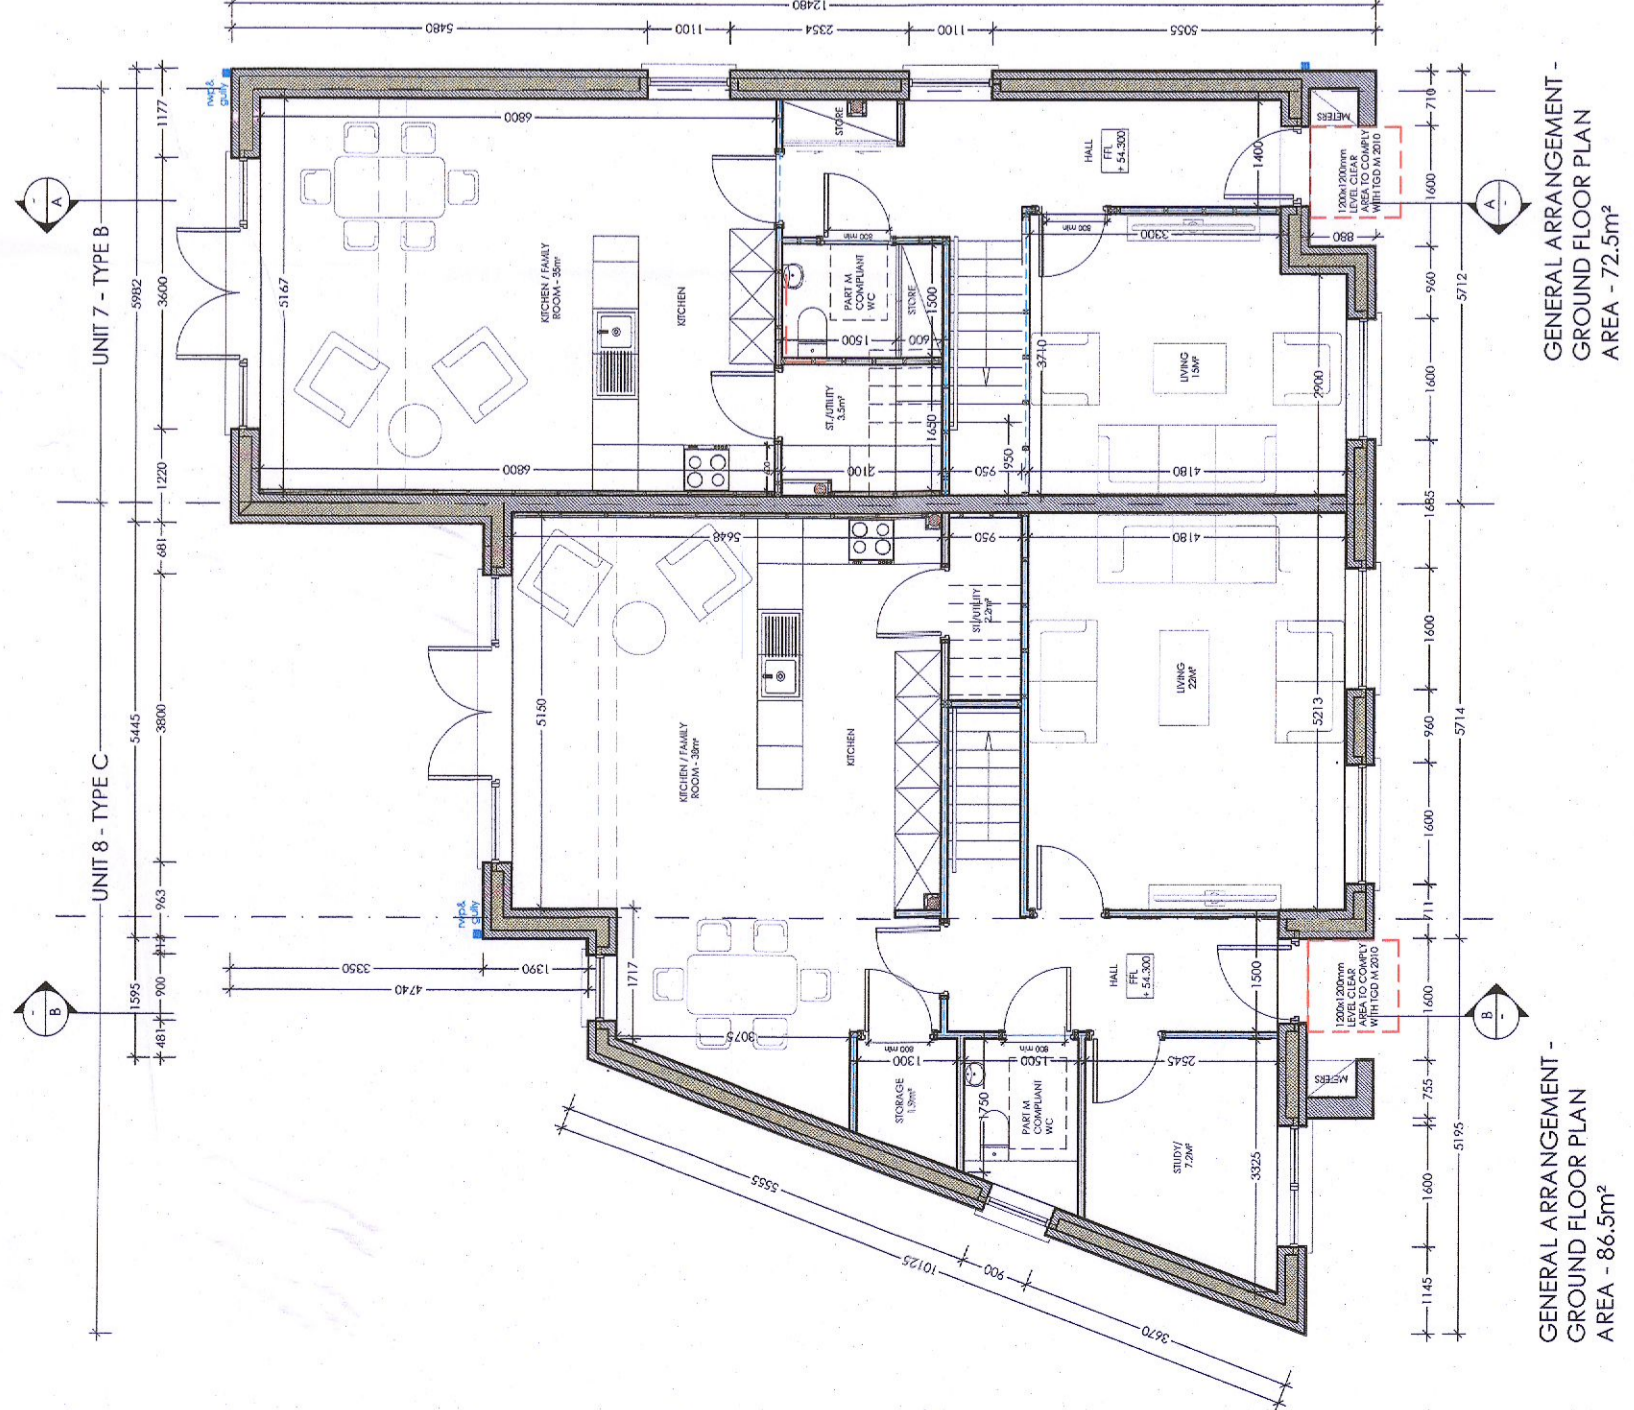

DO NOT SCALE OFF THIS DRAWING. ONLY STATED DIMENSIONS ARE TO BE USED. ALL DIMENSIONS TO BE VERIFIED ON SITE BY MAIN CONTRACTOR BEFORE THE COMMENCEMENT OF WORKS. REPORT ALL DISCREPANCIES TO ARCHITECT IMMEDIATELY. THIS DRAWING IS TO BE READ WITH ALL RELATED ARCHITECTS AND ENGINEERS DRAWINGS AND OTHER RELEVANT INFORMATION. TITLE COPYRIGHT AND RIGHT TO USE THIS DOCUMENT RESERVED BY **bbd**architecture.

CONSTRUCTION SHOULD ONLY PROCEED FROM DRAWINGS ISSUED UNDER WORKING DRAWINGS (FOR CONSTRUCTION) STATUS, UNLESS PRIOR WRITTEN CONSENT IS GIVEN. CONTRACTOR SHALL BE RESPONSIBLE FOR VERIFYING ALL DIMENSIONS AND CONDITIONS OF WORKS ON THEIR BEHALF. CHOOSE ALTERNATIVE MATERIALS OR METHODS OF CONSTRUCTION WITHOUT REFERENCE AND AGREEMENT WITH **bbd**architecture, THEN THEY DO SO ENTIRELY AT THEIR OWN RISK.

- EXTERNAL FINISHES LEGEND:**
- 1) STANDING SEAM CORRUGATED SLATE
 - 2) STANDING SEAM CORRUGATED SLATE
 - 3) ALUMINIUM FASCIA / SOFFITS / GUTTERS & DOWNPIPES
 - 4) UPVC / HARDWOOD TIMBER / ALU-CLAD EXTERNAL WINDOWS AND DOORS
 - 5) SELF COLOURED RENDER / PAINTED NAPP PLASTER FINISH
 - 6) HARDWOOD TIMBER / UPVC DOOR
 - 7) SELECTED BRICKWORK FINISH
 - 8) PRECAST CONCRETE CILLS
 - 9) SELECTED BRICK FINISH
 - 10) SELECTED BRICK FINISH UNDER PLASTER BANDS
 - 11) TOUGHENED GLASS BALUSTRADE
 - 12) SELECTED STONE BAND
 - 13) SELECTED BRICKWORK SOLDIER COURSE
 - 14) TERRACE ACCESS DOOR CLADDDED TO BLEND IN WITH ROOF FINISH
 - 15) 1.1M HIGH BLOCK WALL WITH TOUGHENED OBSCURE GLASS PANEL ABOVE TO SEPARATE PATIO AREAS

REV	DESCRIPTION	BY	DATE

CLIENT:	DUNGREY LTD
PROJECT:	RESIDENTIAL SCHEME @ SILVERCARE, WHITECHURCH ROAD, RATHFARNHAM, DUBLIN 14
DRAWING TITLE:	UNIT TYPE B+C - PROPOSED FLOOR PLANS SEMI DETACHED UNITS 7 + 8
DRAWN BY:	LR
CHECKED BY:	MB
SCALE:	1:100 @ A1
DATE:	AUG 22

bbd architecture
 Suite 3, Eden Gate Centre, Delgany, Co. Wicklow, A63 C966
 ☐ (01) 287 69 49 / 287 69 50 ☐ info@bbd.ie ☐ www.bbd.ie

DRAWING No: **D-01 22-RF-HTB-C-200** REVISION: -

FURTHER INFORMATION ISSUE