



EXISTING FRONT ELEVATION

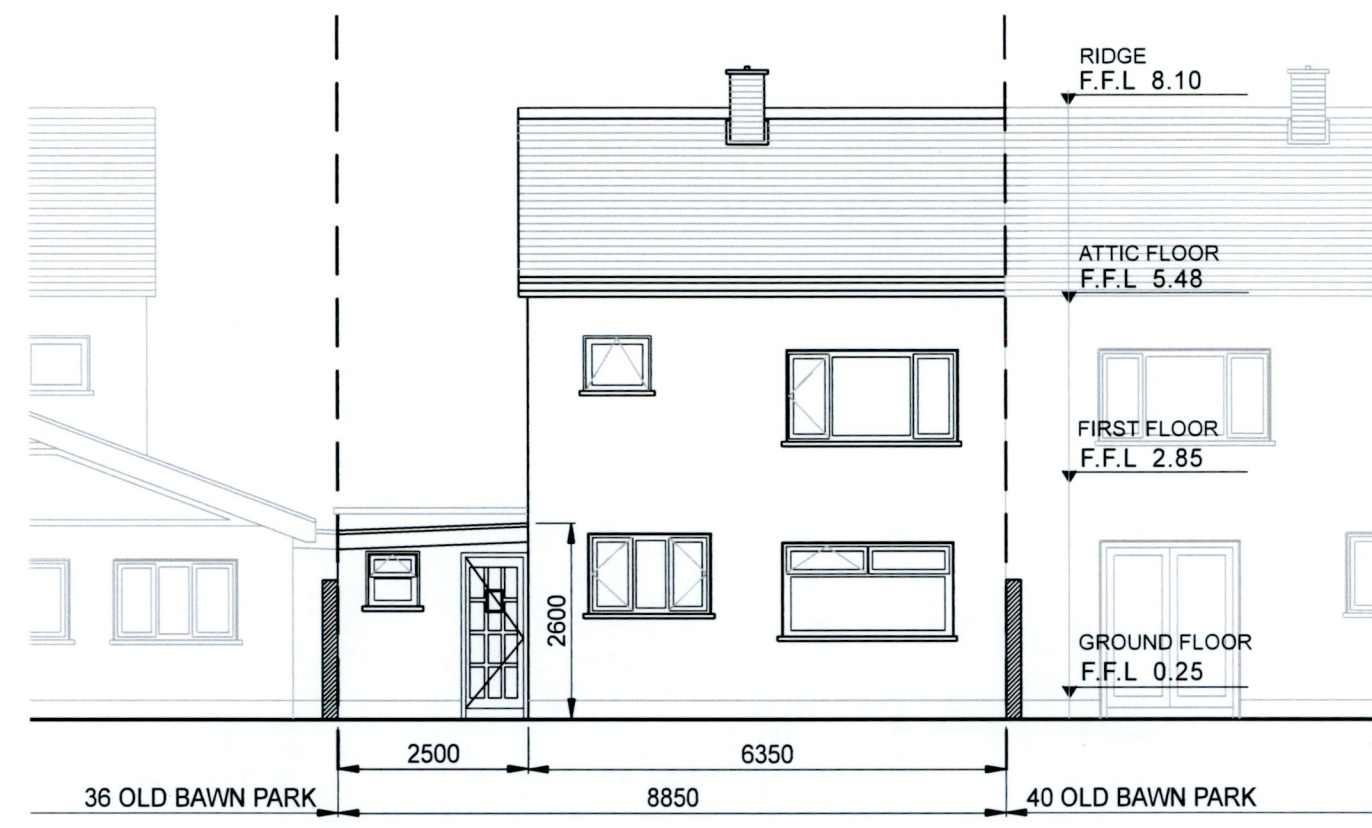

EXISTING REAR ELEVATION

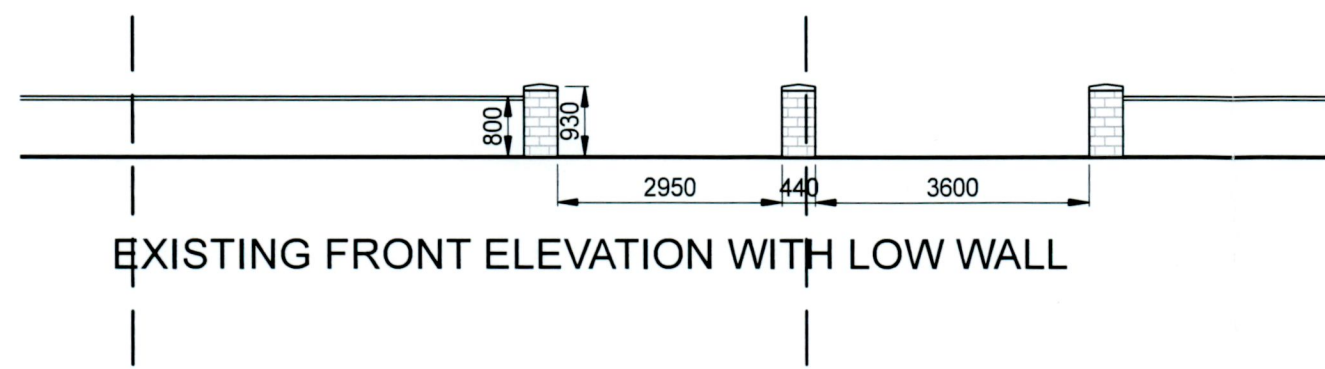

EXISTING FRONT ELEVATION WITH LOW WALL

PLANNING	
drawings prepared by: Ling Kwok	
address: 1, St. Attracta Road, Dublin 7	
contact no.: 01 5212589	
email: beslerdesigngroup@gmail.com	

rev	note	date	initial



client ANTHONY BRODERICK & STEPHANIE JAMES-BRODERICK	stage PLANNING	drawing number 2213-PL-EXELE-01	
project title DEVELOPMENT AT 38. OLD BAWN PARK, TALLAGHT	date	drawn by LK	revision
drawing title EXISTING ELEVATIONS 1	scale 1:100@A3	checked by name	-