






1 West Elevation Proposed  
1 : 100

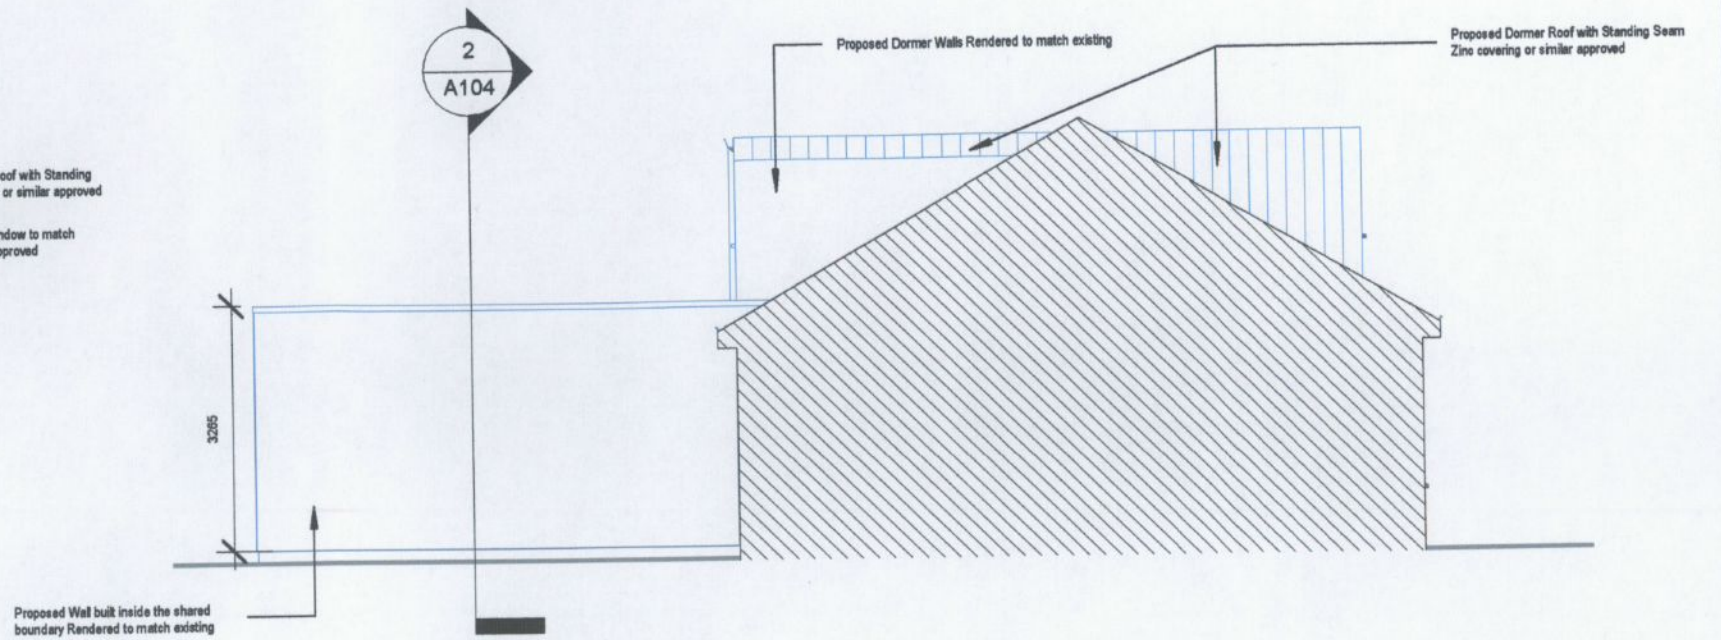

2 North Elevation Proposed  
1 : 100

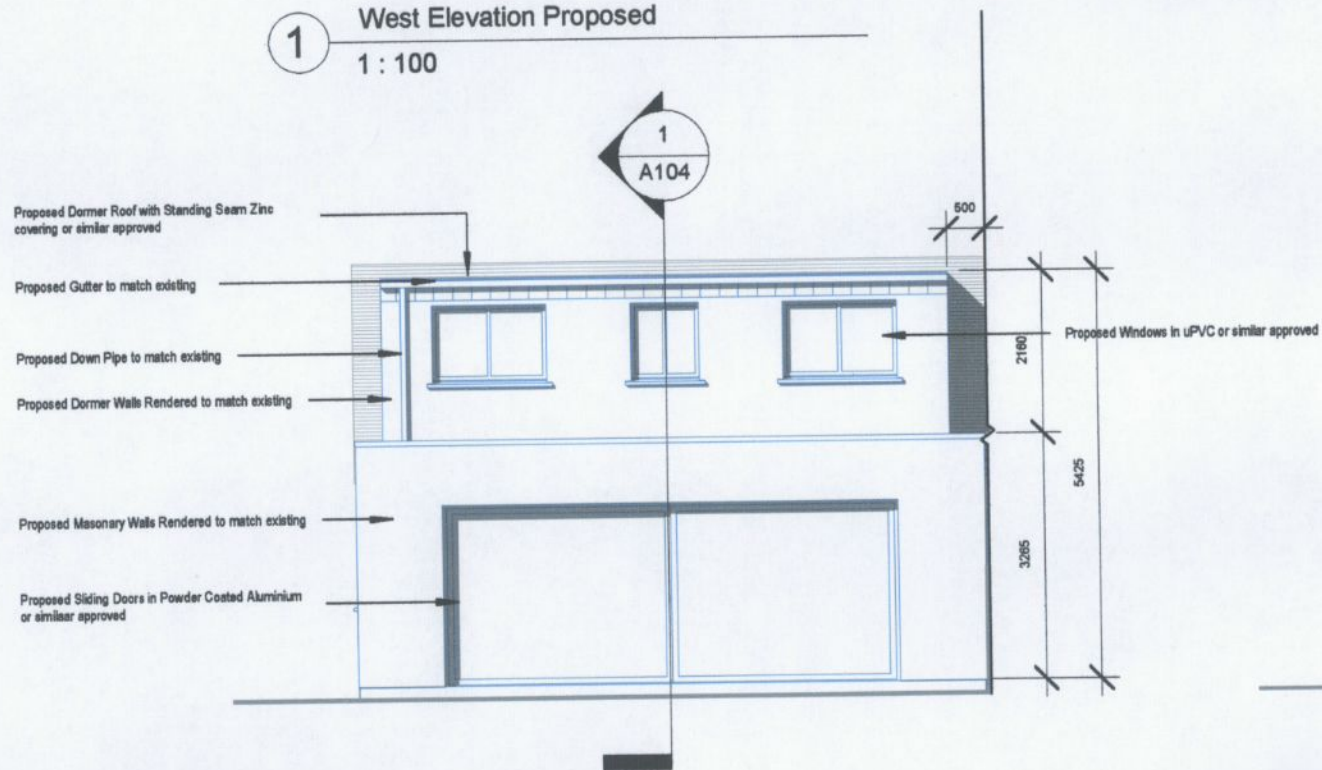

3 East Elevation Proposed  
1 : 100

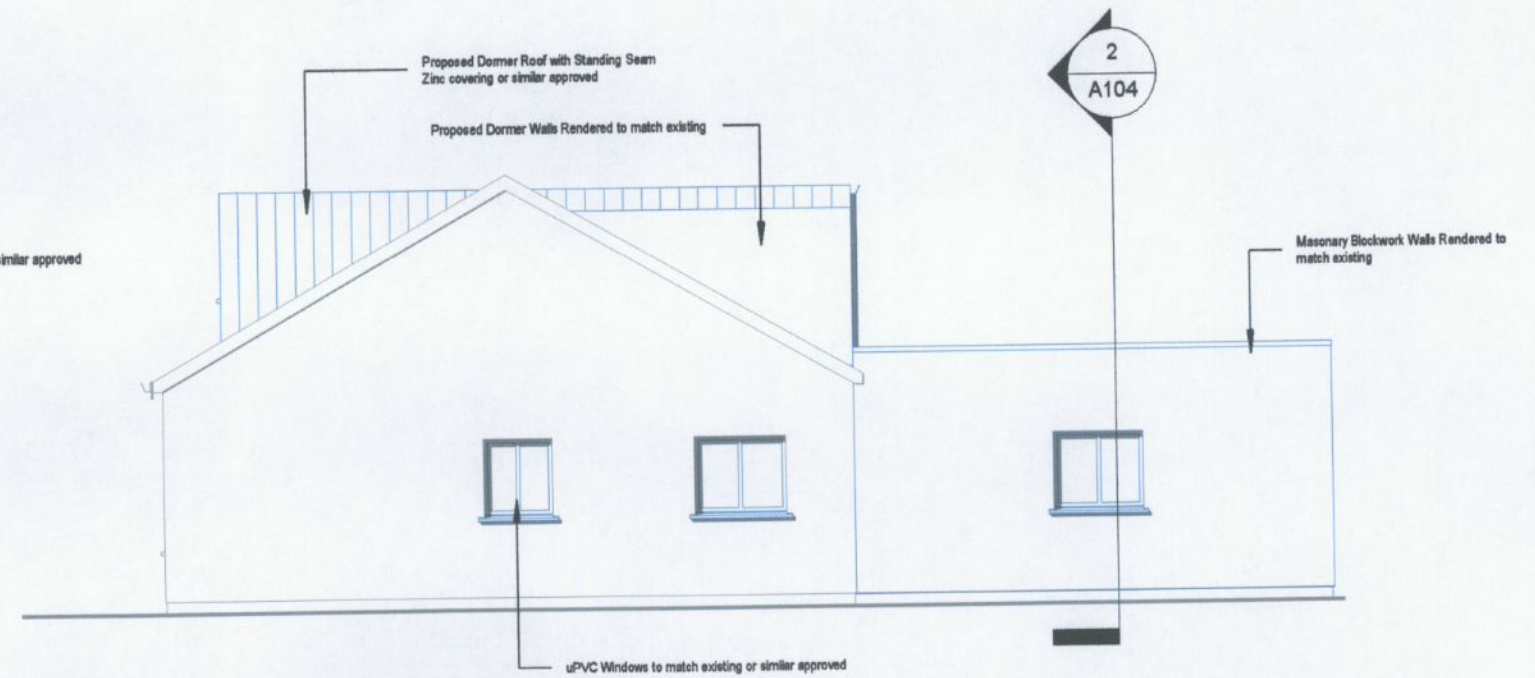


4 South Elevation Proposed  
1 : 100


Walls, Doors, Windows, Dormer Roof's & Chimney delineated in blue subject to demolition



5 South Elevation Demolition  
1 : 200

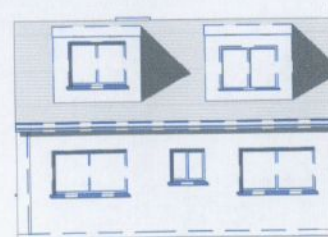

6 North Elevation Demolition  
1 : 200

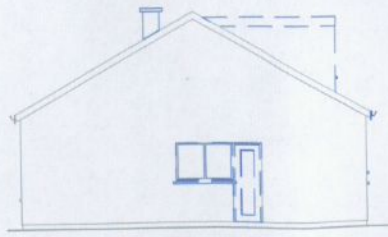

7 East Elevation Demolition  
1 : 200

| REF.   | DATE                | Revision      |
|--|---------------------|---------------|
| Peter Brennan<br>Hayfield House, Knocklyon Road, Templeogue, Dublin 16 |                     |               |
| North Point  |                     |               |
| PROJECT: Proposed Rear Extension, Dormer Roof's & Renovations          |                     |               |
| PROJECT NO: PRJ077   |                     |               |
| CLIENT: Martin Roche & Sarah Kirwan                                    |                     |               |
| ADDRESS: 23 Mountdown Road, Manor Estate, Dublin 12, D12 NW62          |                     |               |
| DRAWN BY: Peter Brennan  |                     |               |
| DATE: 04/12/20   | SCALE: As indicated | DRG. No. A103 |
| DRAWING: Elevations Proposed Approved, Reg. Ref. SD20B/0495            |                     |               |
| DO NOT SCALE FROM DRAWING STATUS: Planning                             |                     |               |