


ARTHUR GRIFFITH PARK

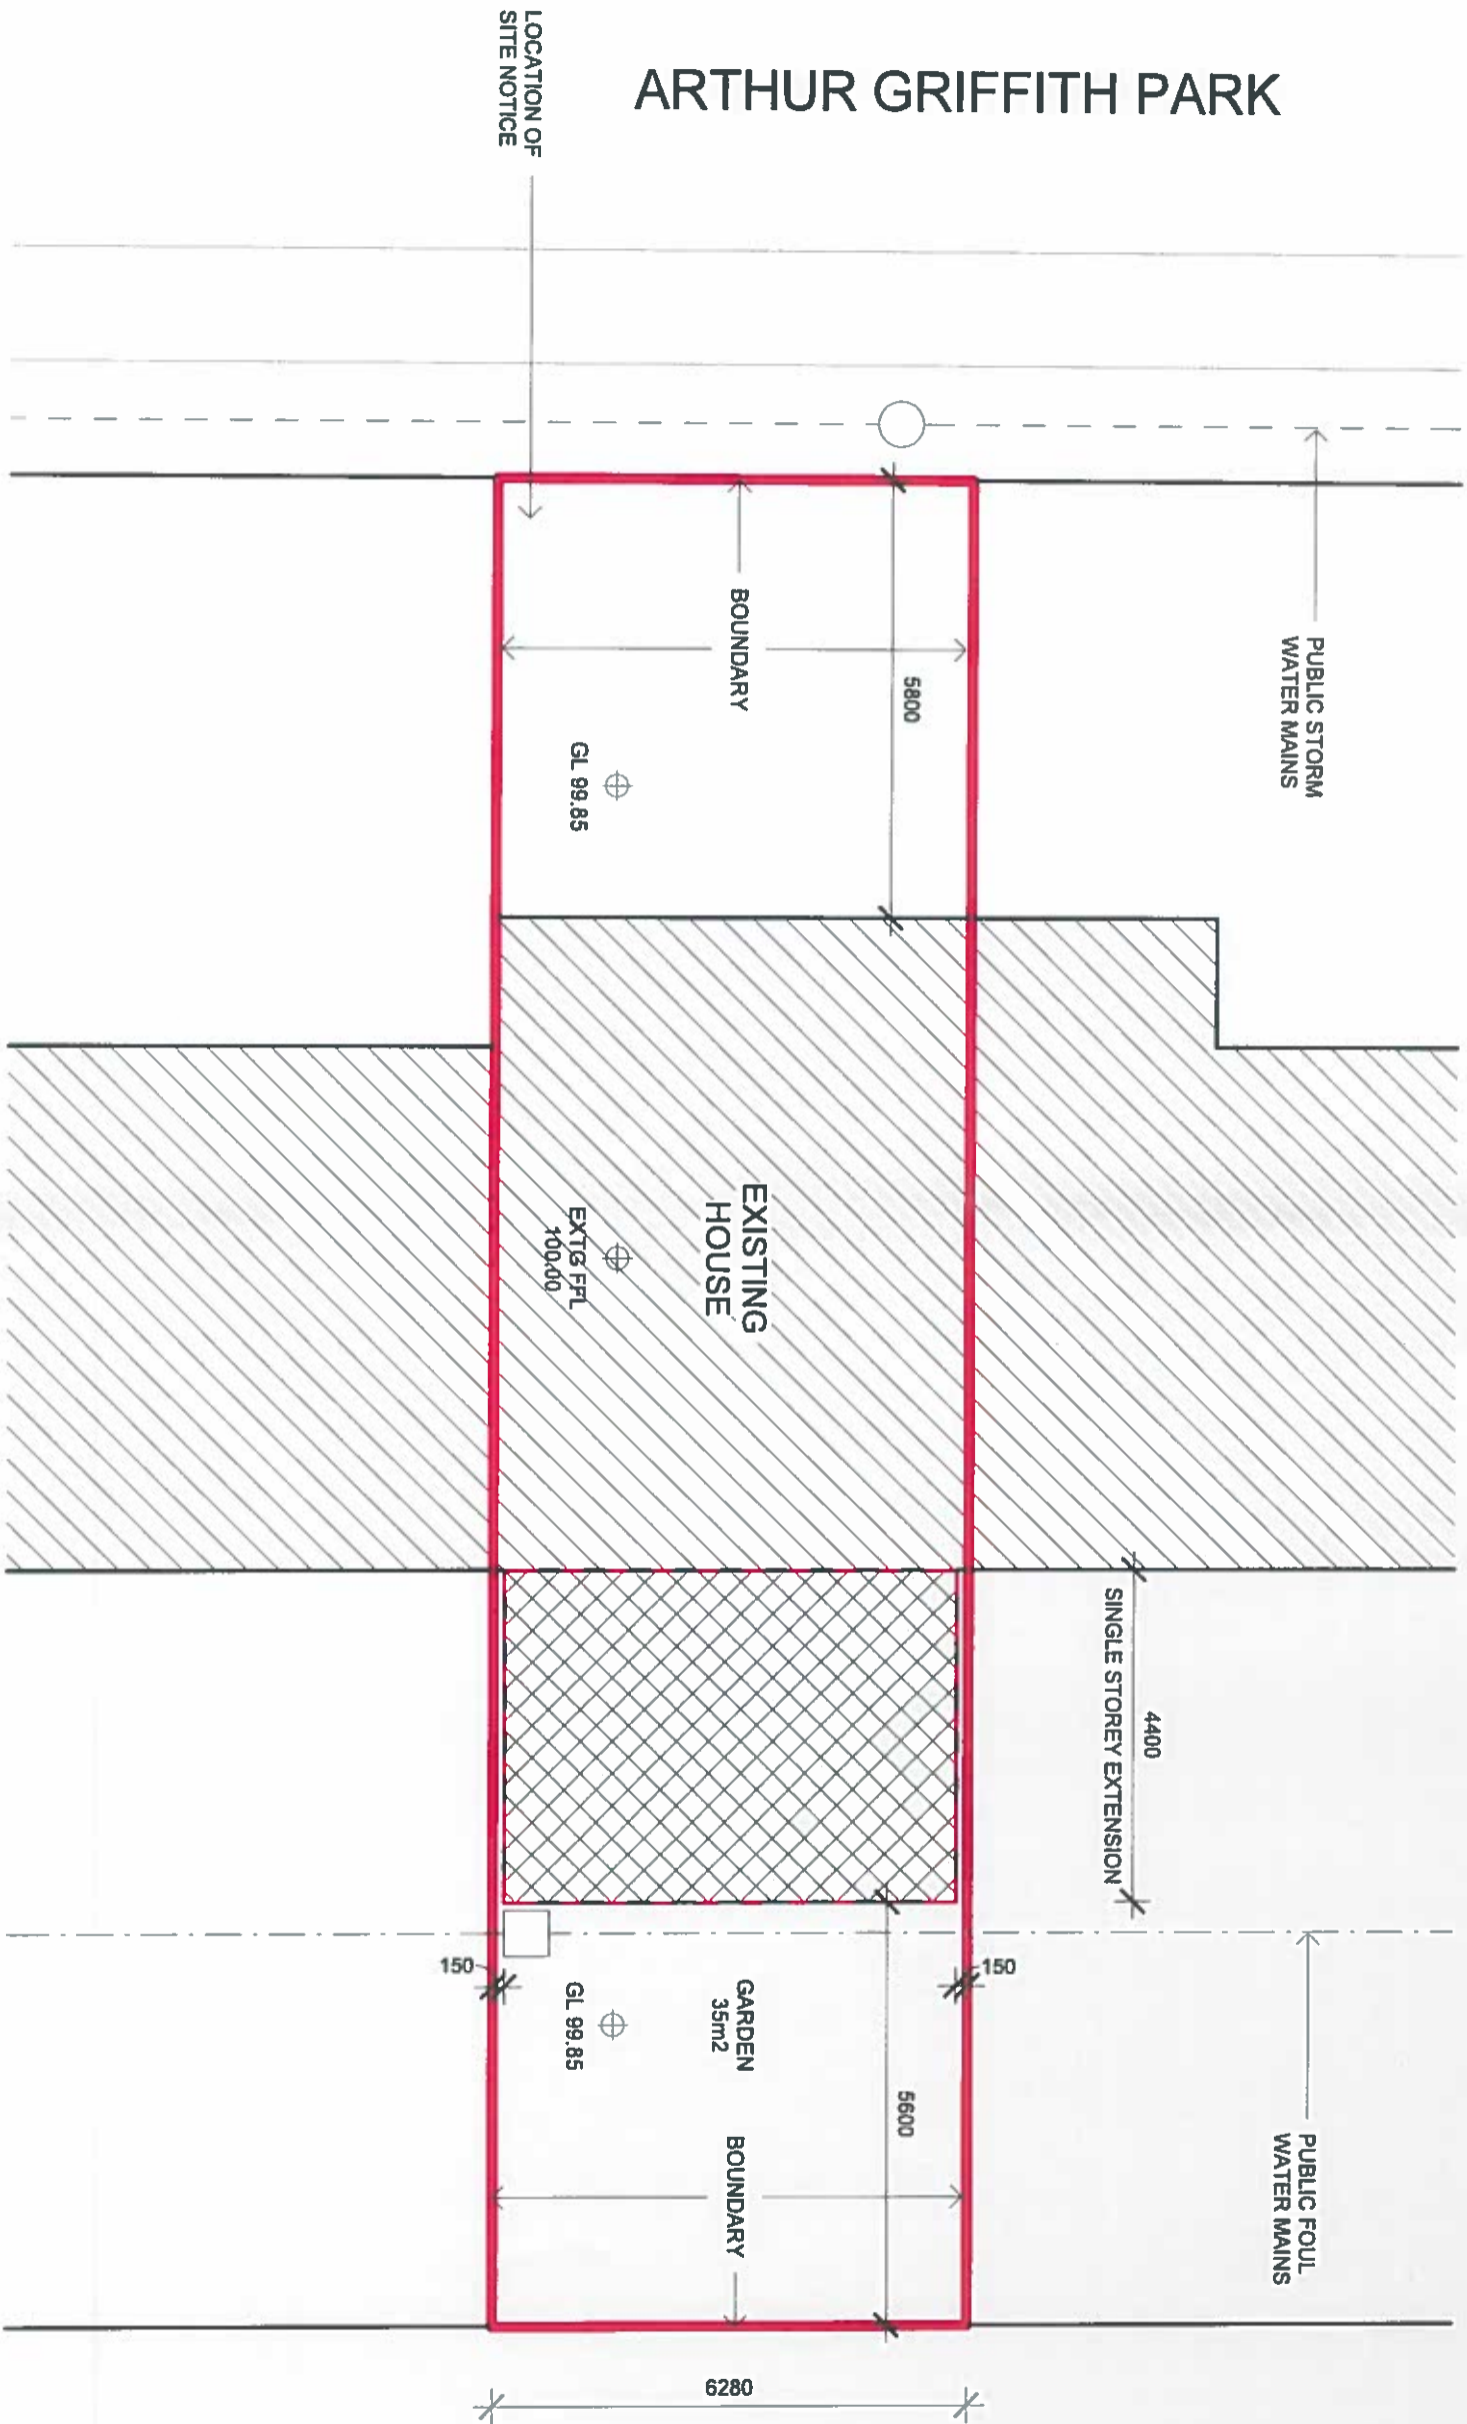

1 Site Layout

1 : 100

Amy Mc Donald
31 Arthur Griffith Park, Lucan, Co. Dublin
T 085 750 7770


PROJECT TITLE
Proposed front & rear extensions at 31 Arthur Griffith Park, Lucan, Co. Dublin

DRAWING TITLE
SITE LAYOUT

SCALE
1 : 100


BOARD NO.
PL01

REVISION
A

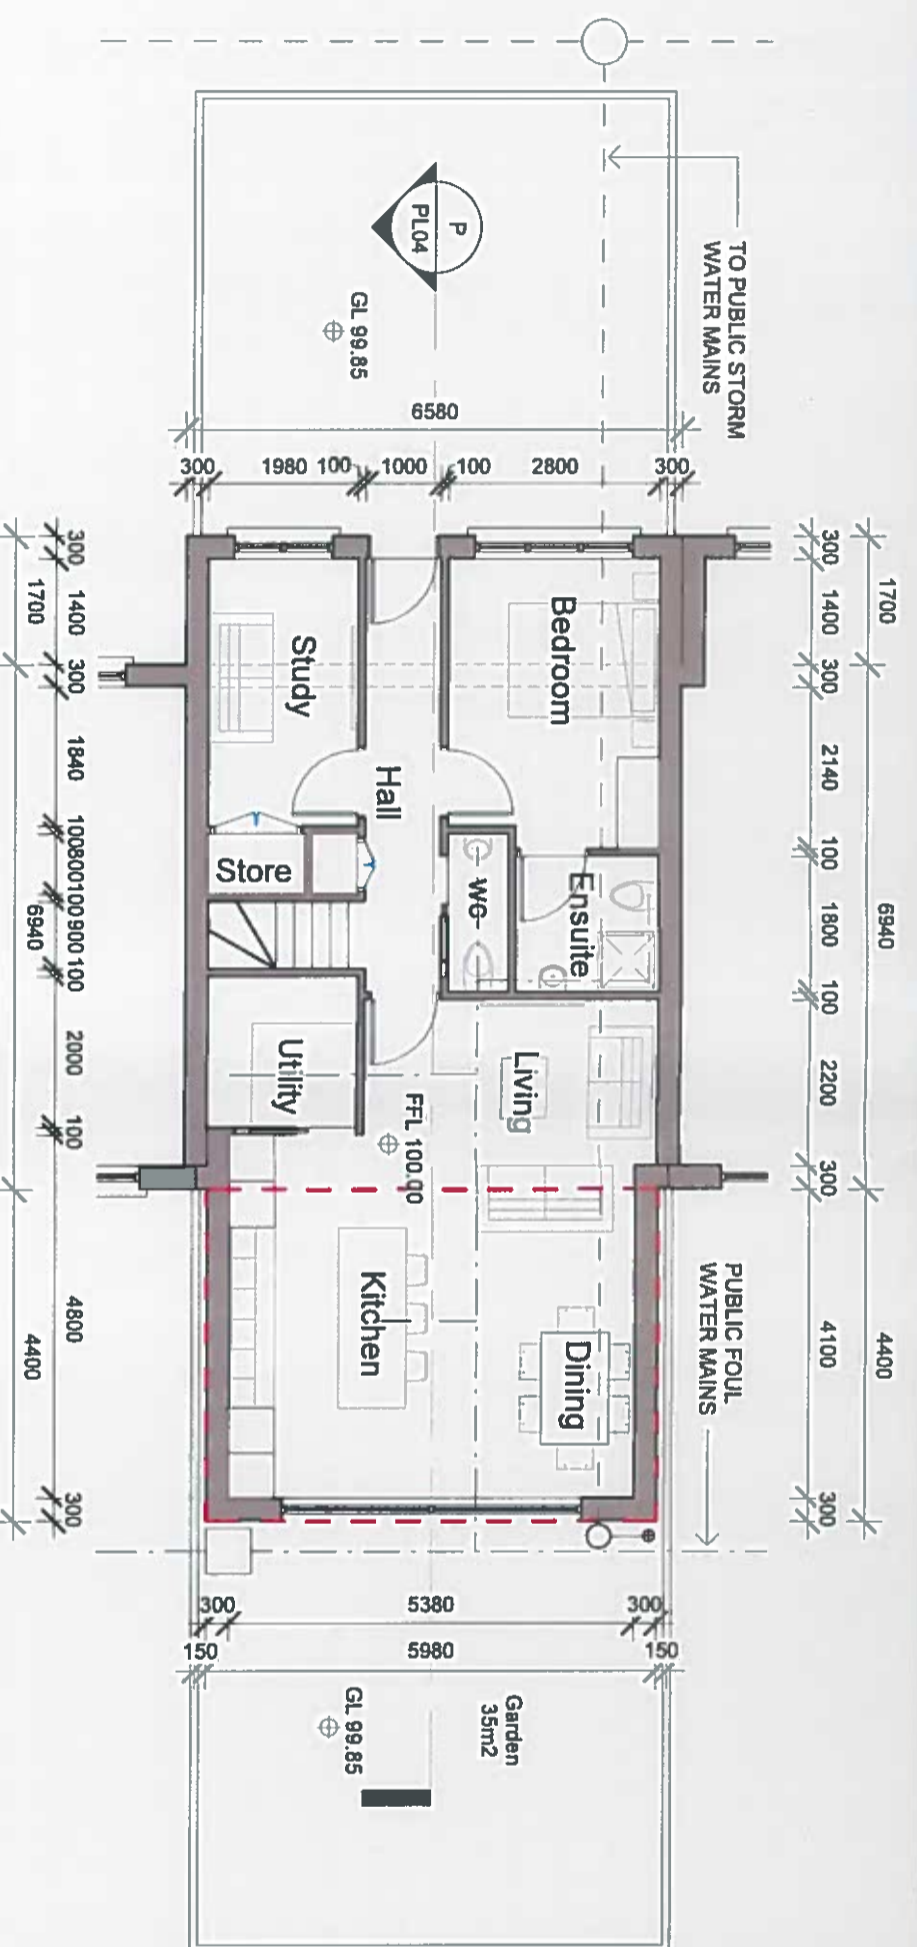

1 Ground Floor - Proposed

1 : 100

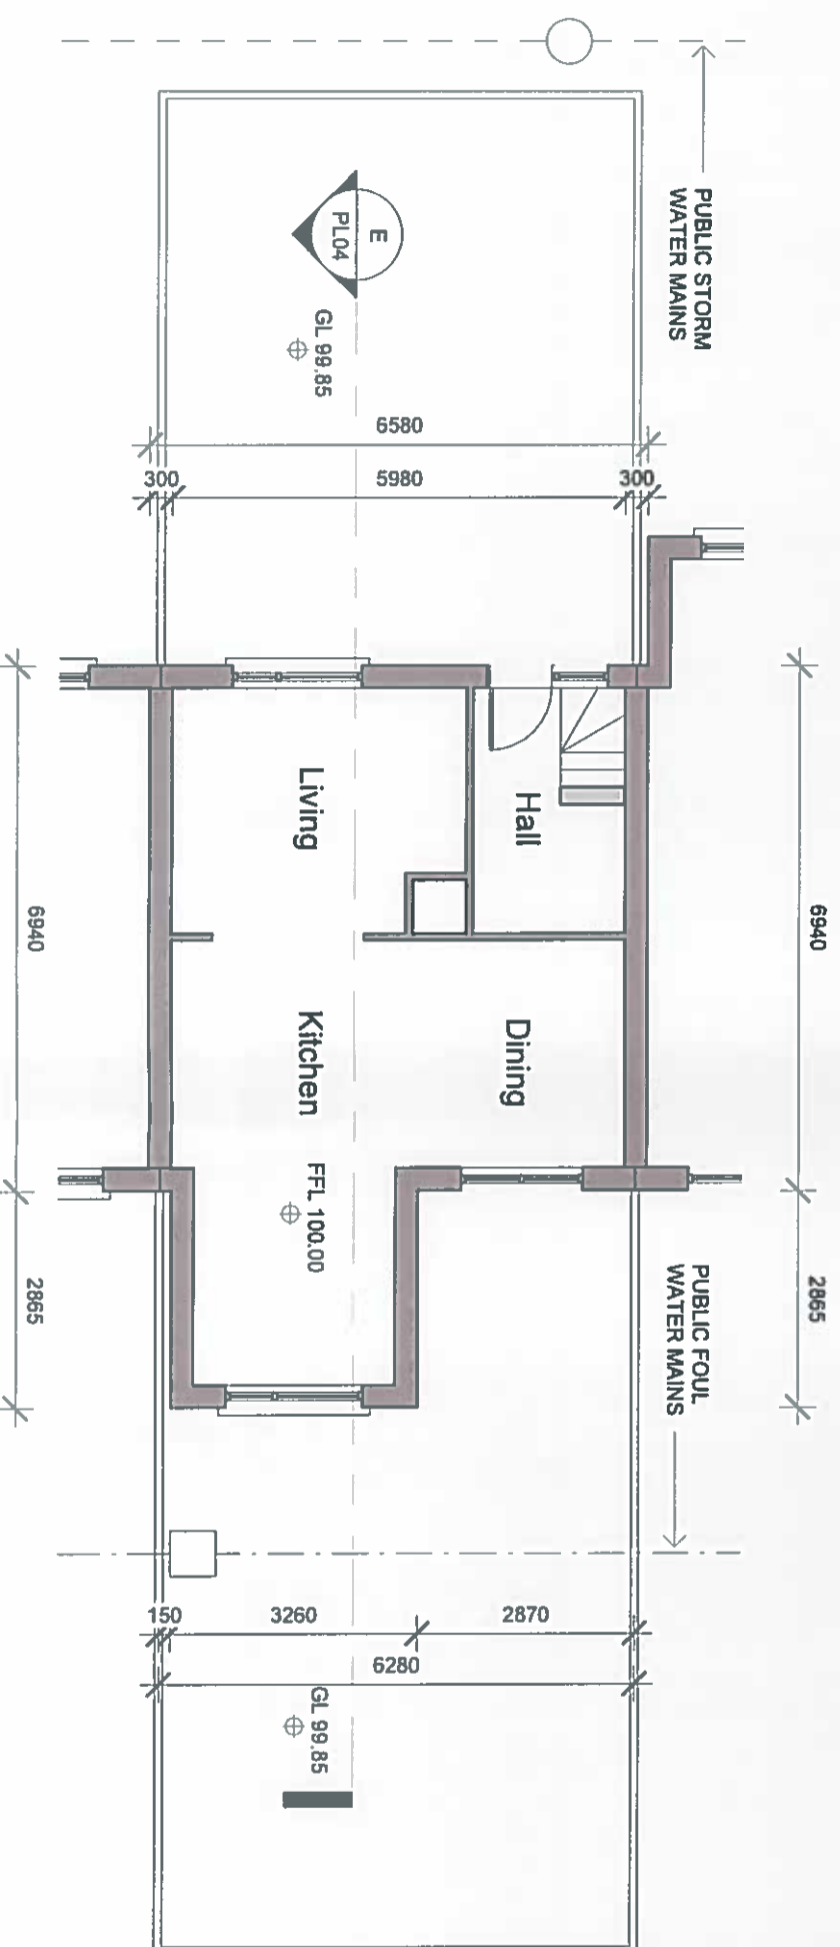

2 Ground Floor - Existing

1 : 100




Amy Mc Donald
 31 Arthur Griffith Park, Lucan, Co. Dublin
 T 085 750 7770

PROJECT TITLE
 Proposed front & rear extensions at 31 Arthur Griffith Park, Lucan, Co. Dublin

DRAWING TITLE
 GROUND FLOOR PLAN


SCALE	1 : 100
DATE	
REVISION	A

DRAWING NO.
 PL02

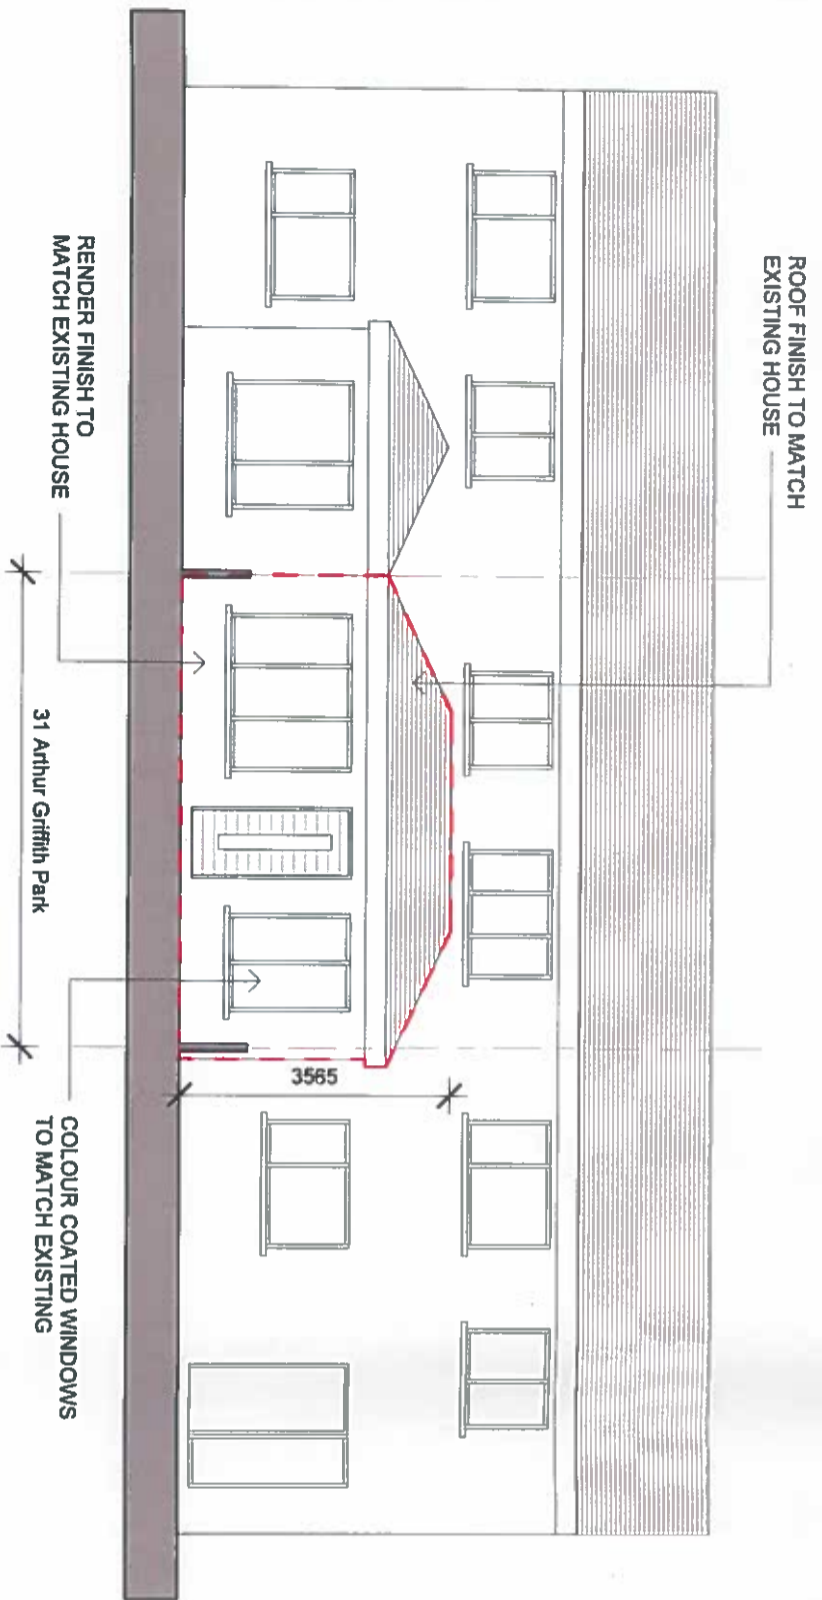


1 Front Elevation - Proposed

1 : 100

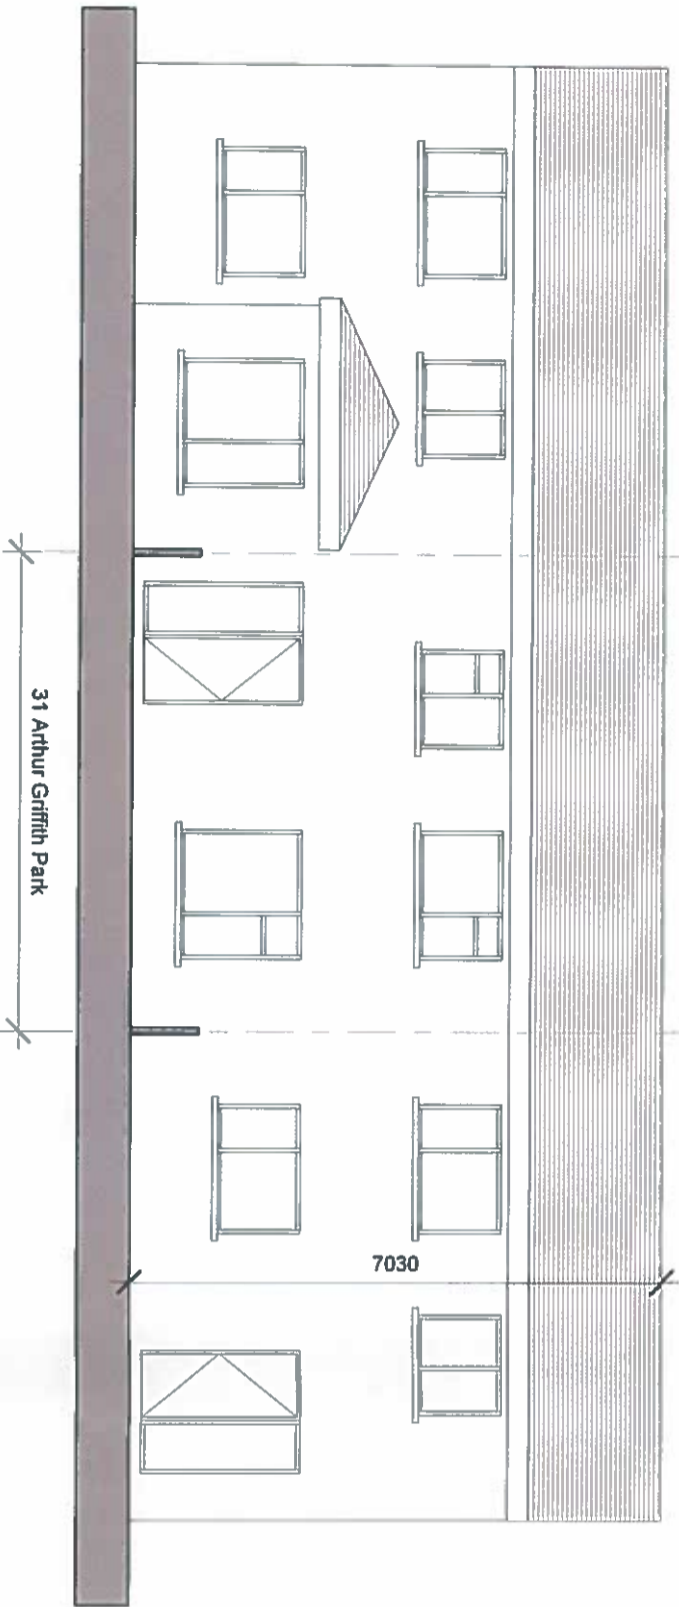


2 Front Elevation - Existing

1 : 100

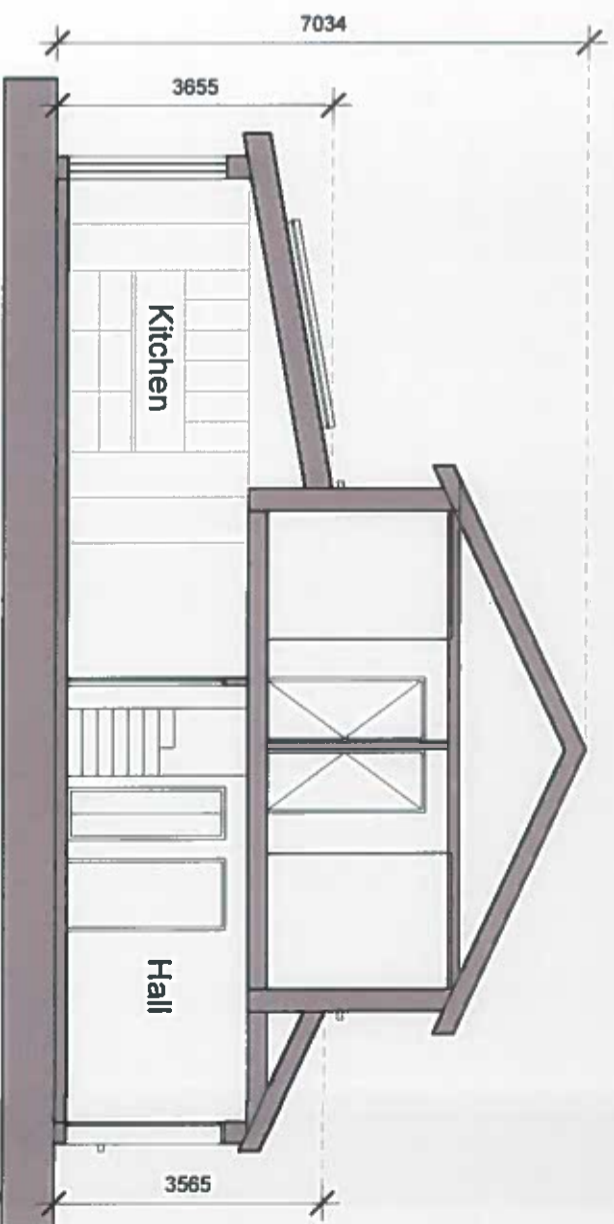

P Section - Proposed


1 : 100

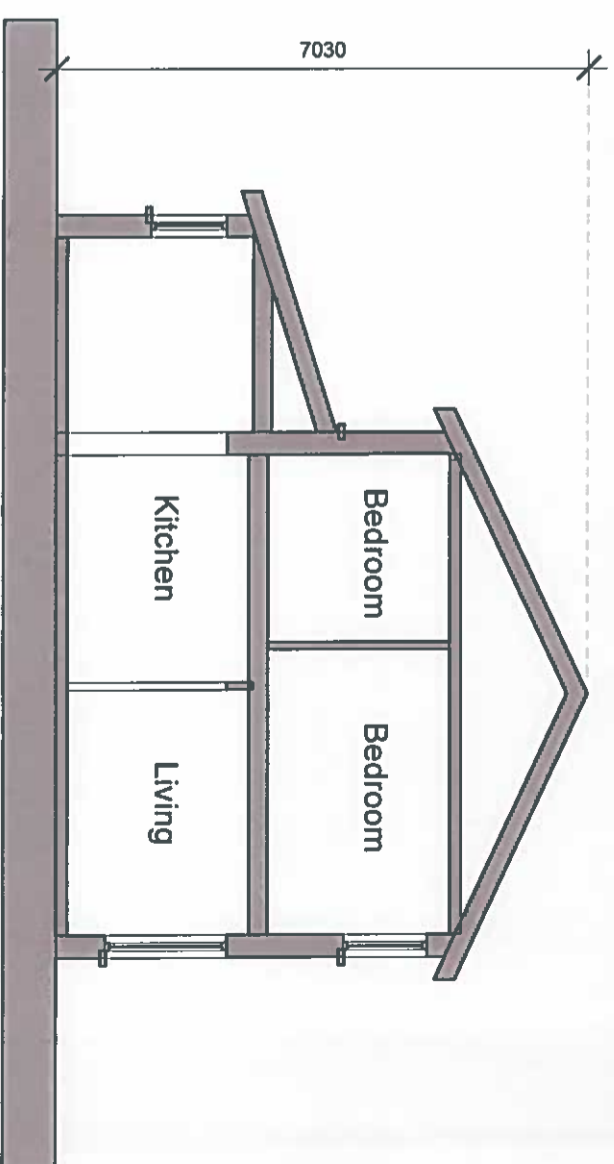


E Section - Existing

1 : 100


Amy Mc Donald	
31 Arthur Griffith Park, Lucan, Co. Dublin	
T 085 750 7770	
PROJECT TITLE	Proposed front & rear extensions at 31 Arthur Griffith Park, Lucan, Co. Dublin
DRAWING TITLE	FRONT ELEVATION & SECTION
SCALE	1 : 100
DATE	
REVISION	A
DRAWING NO.	PL04

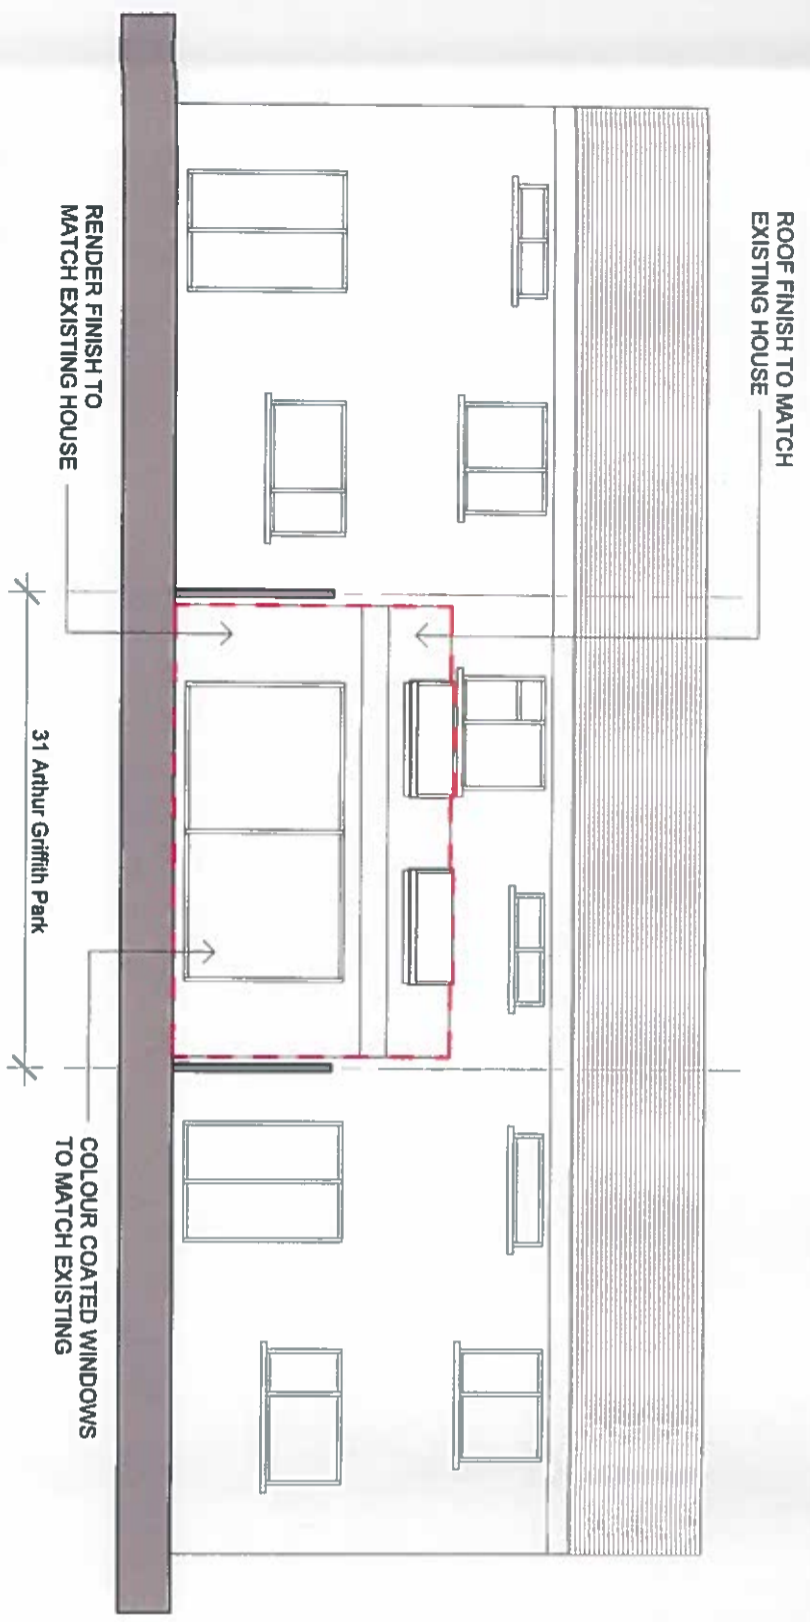


1
Rear Elevation - Proposed
1 : 100

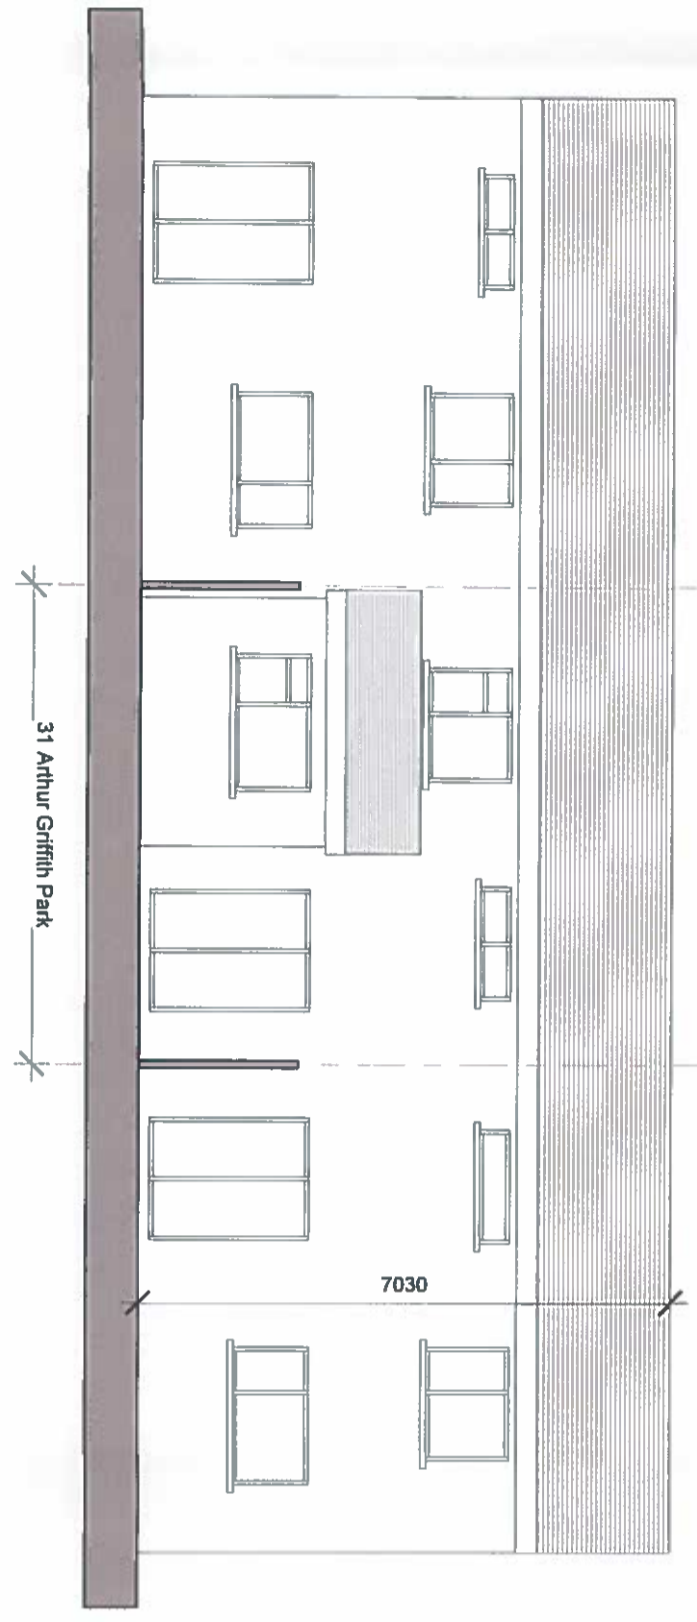

2
Rear Elevation - Existing
1 : 100

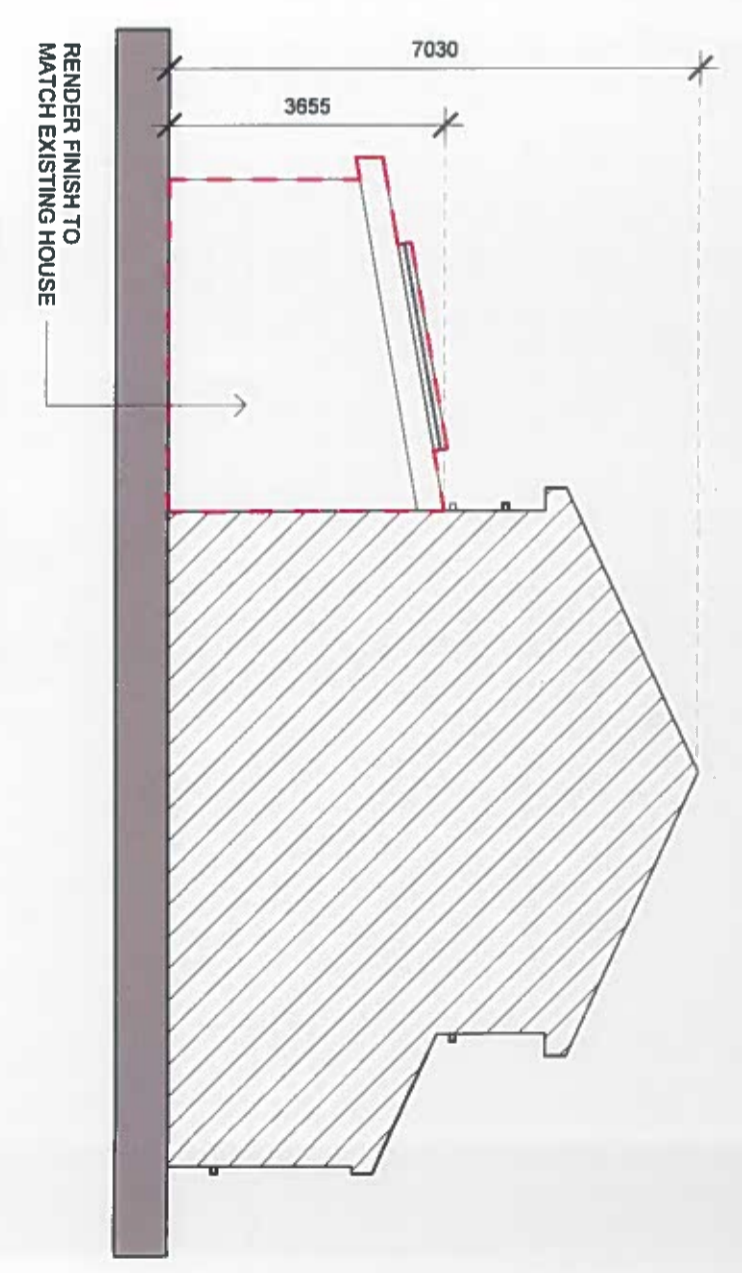

3
Side Elevation 1
1 : 100

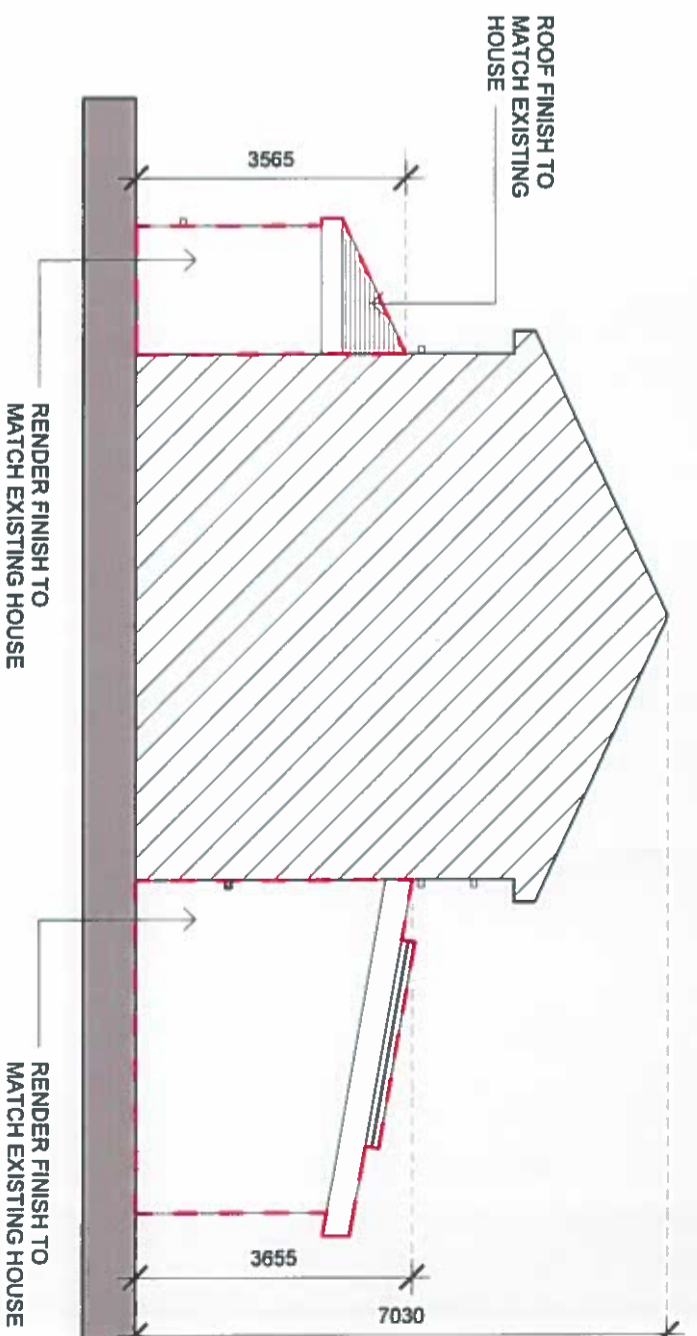

4
Side Elevation 2
1 : 100

Amy Mc Donald
31 Arthur Griffith Park, Lucan, Co. Dublin
T 085 750 7770

PROJECT TITLE
Proposed front & rear extensions at 31 Arthur Griffith Park, Lucan, Co. Dublin

DRAWING TITLE
REAR & SIDE ELEVATIONS

SCALE
1 : 100

DATE

REVISION

PL05 A