

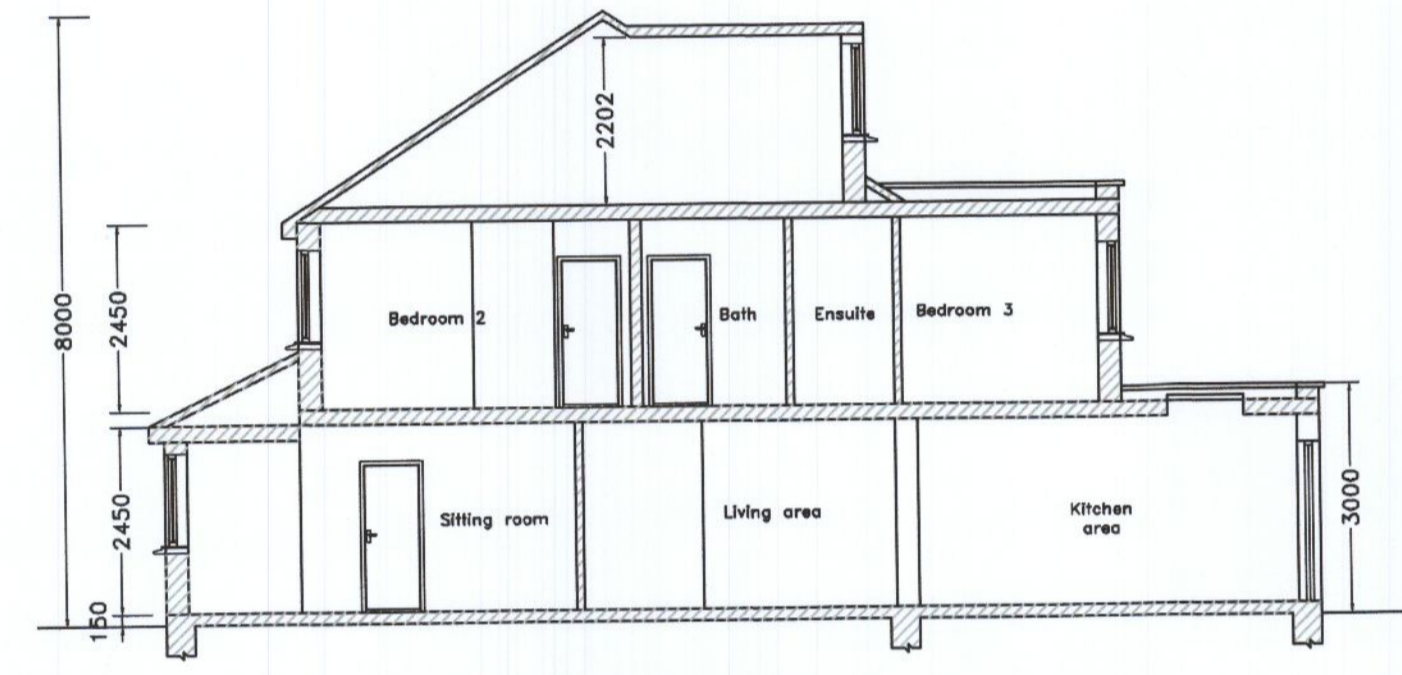
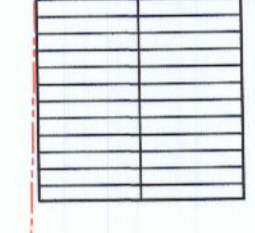
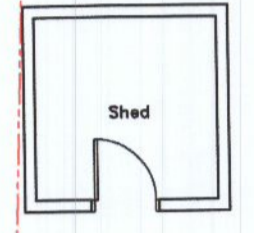
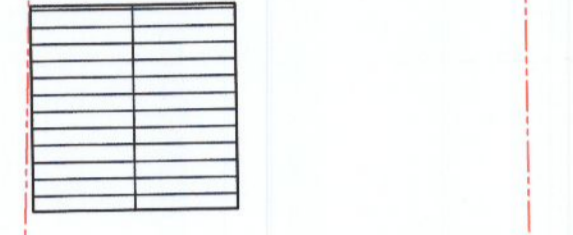



MAIN SECTION (EXISTING)  
SCALE 1:100

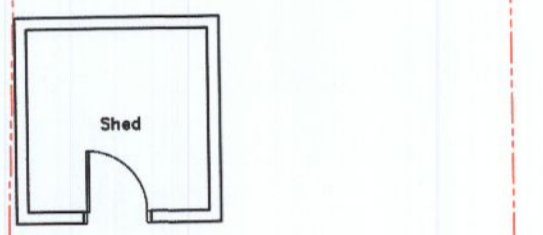


MAIN SECTION (PROPOSED)  
SCALE 1:100

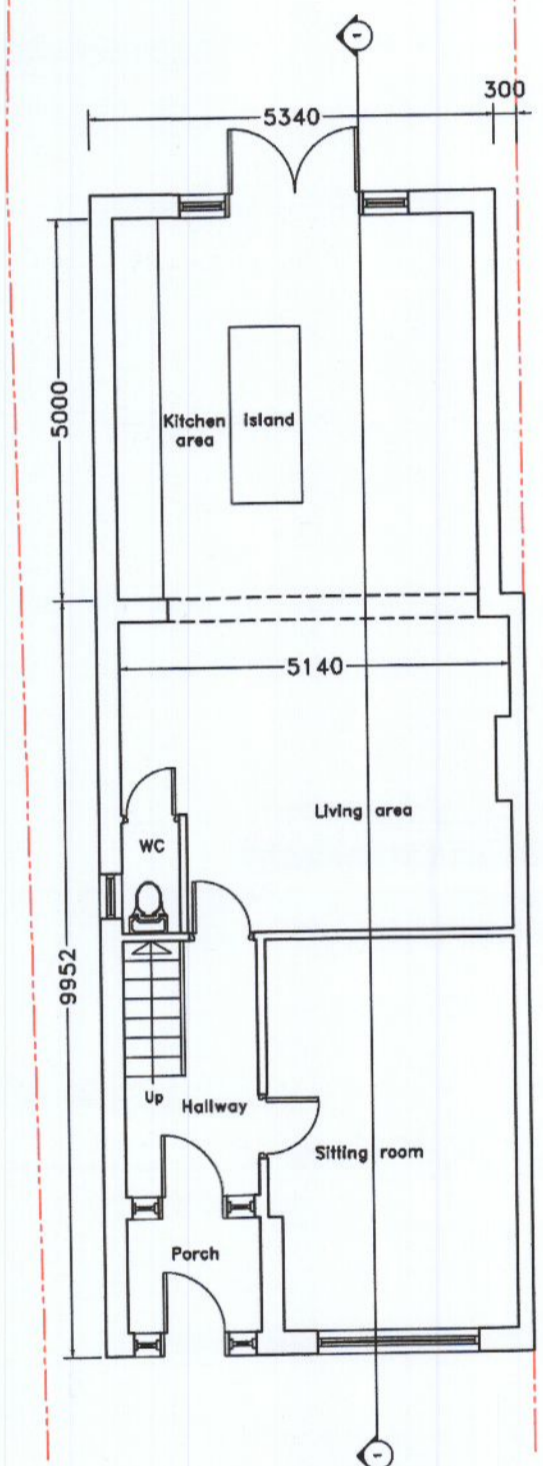


GROUND FLOOR PLAN (EXISTING)  
SCALE 1:100

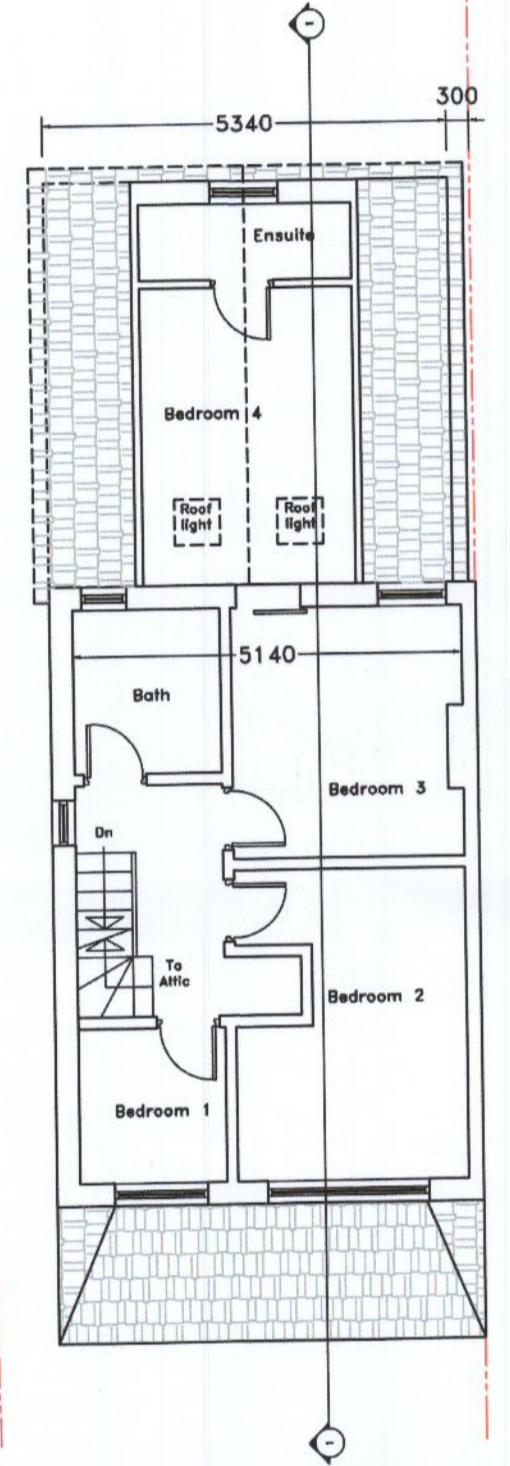


FIRST FLOOR PLAN (EXISTING)  
SCALE 1:100

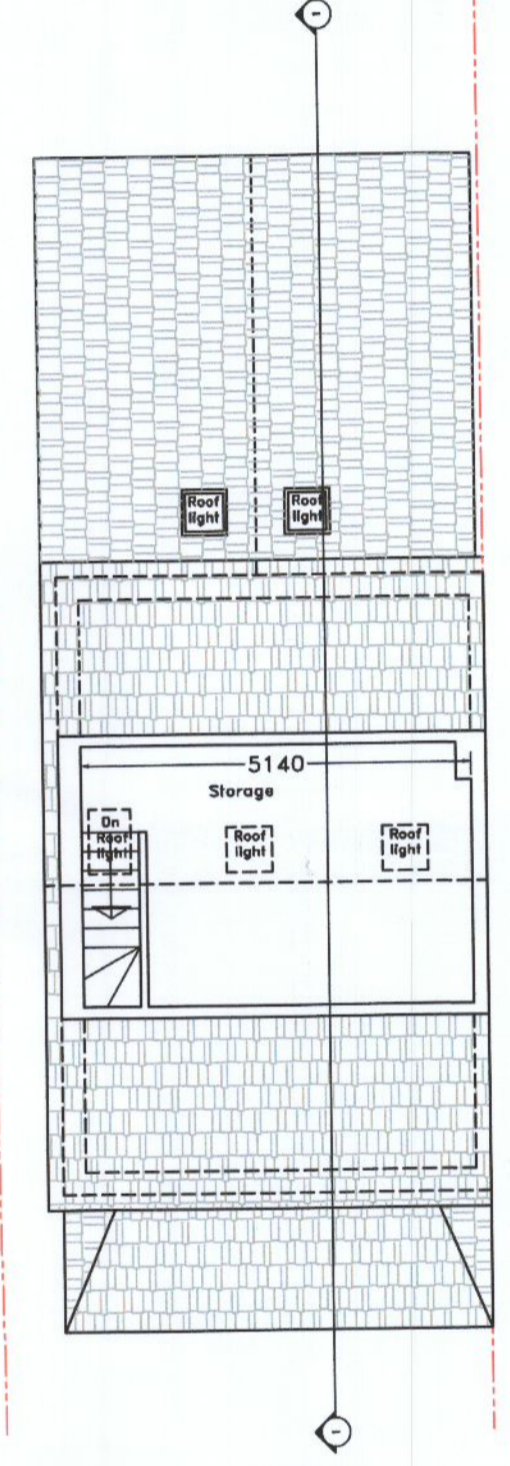


ATTIC (EXISTING)  
SCALE 1:100

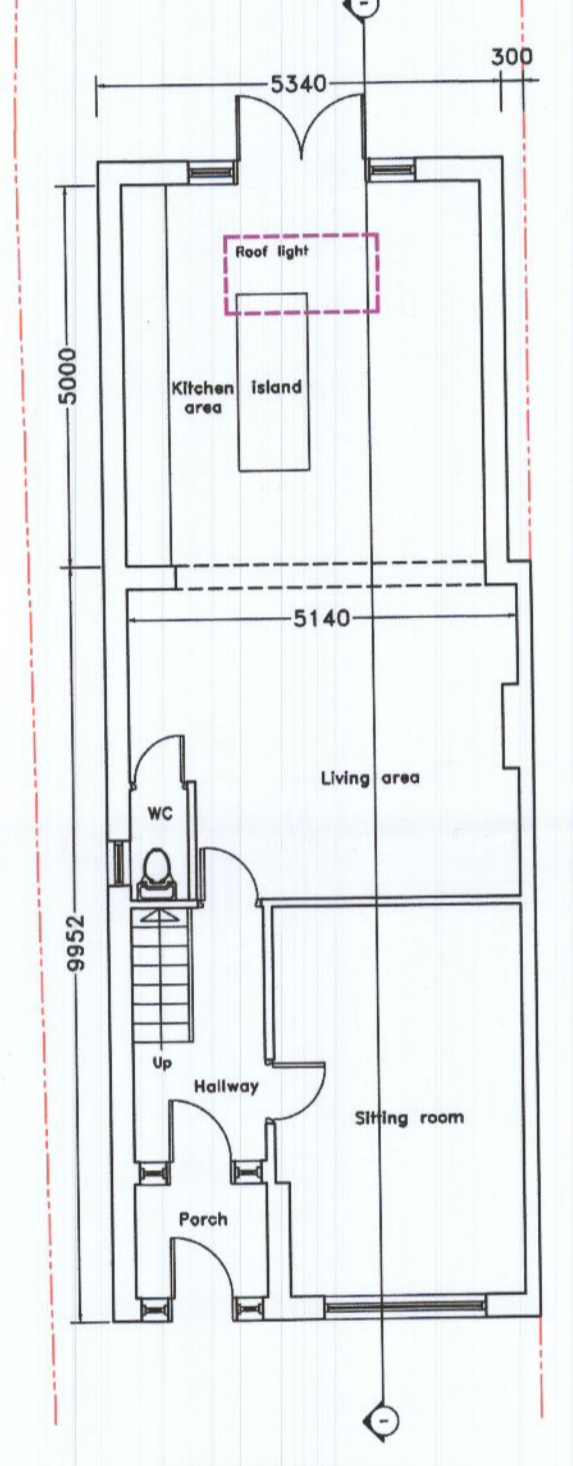


GROUND FLOOR PLAN (PROPOSED)  
SCALE 1:100

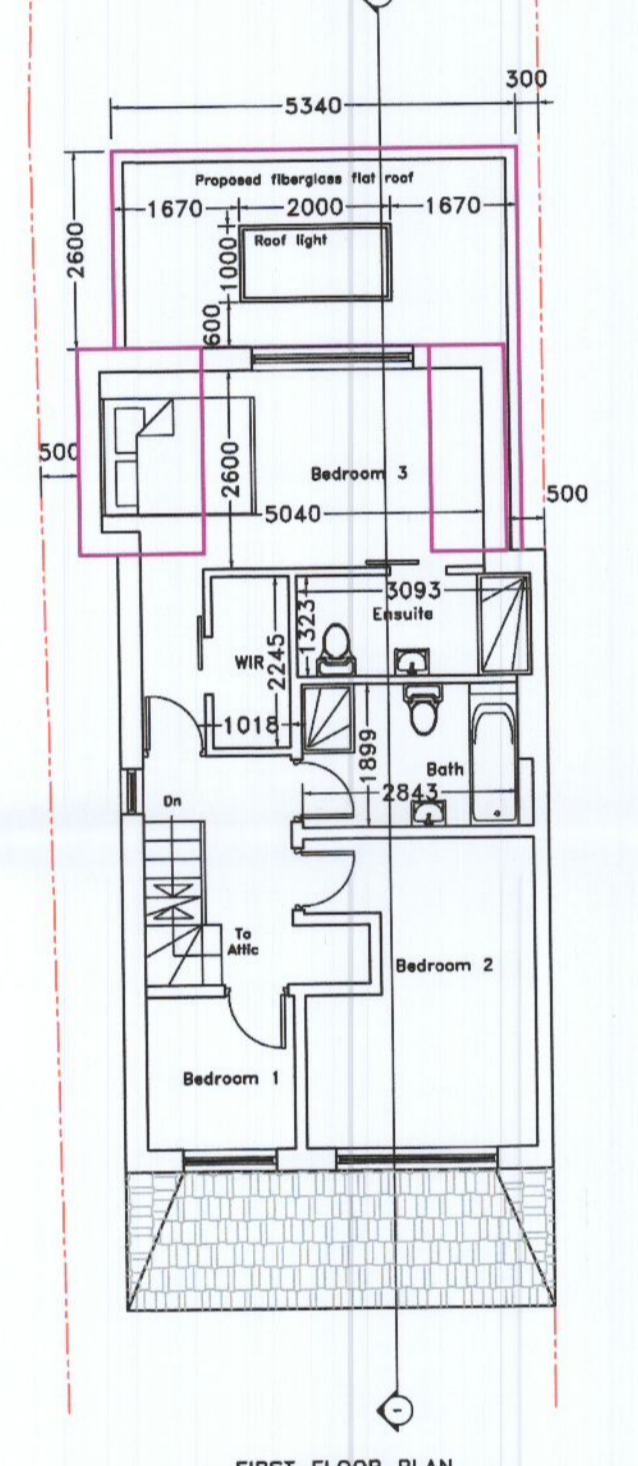


FIRST FLOOR PLAN (PROPOSED)  
SCALE 1:100

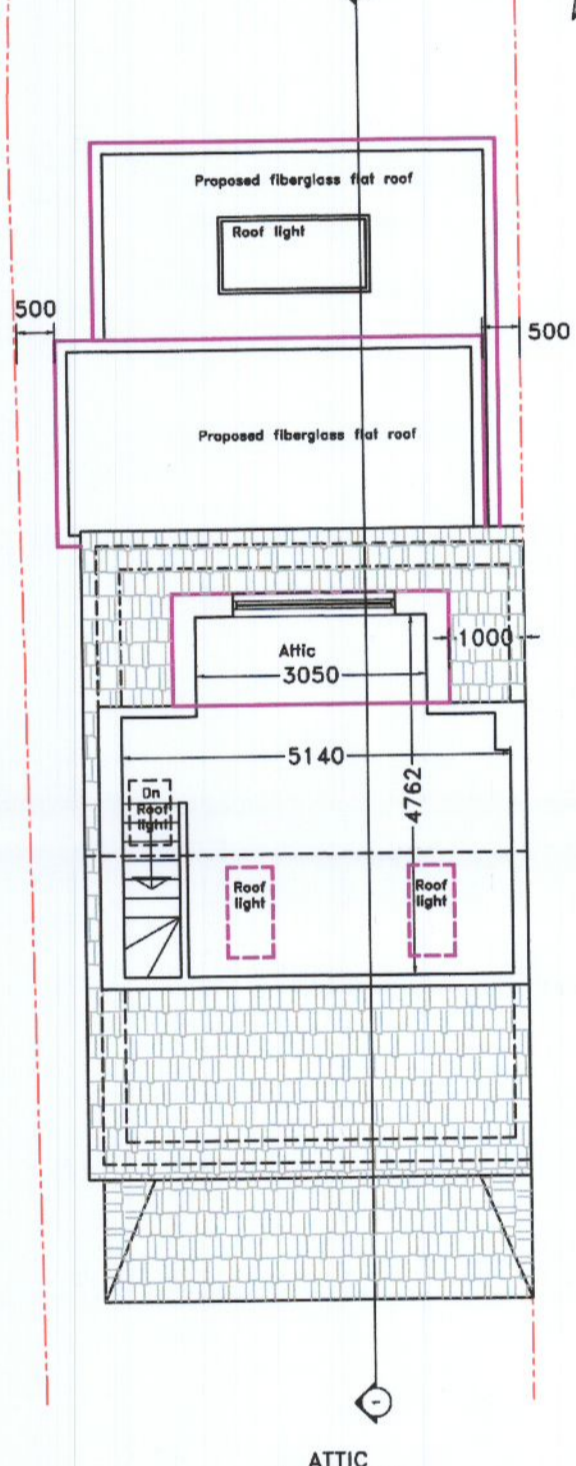


ATTIC (PROPOSED)  
SCALE 1:100

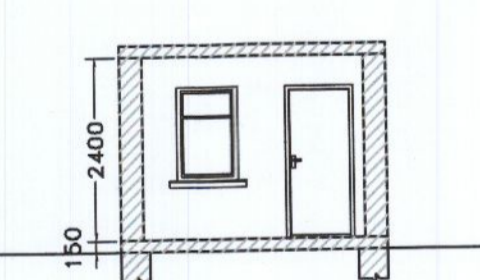


MAIN SECTION (EXISTING)  
SCALE 1:100

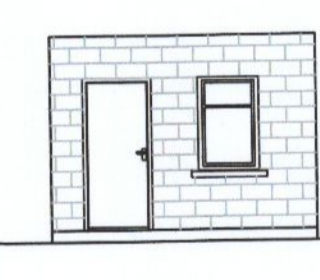


SHED FRONT ELEVATION (EXISTING)  
SCALE 1:100

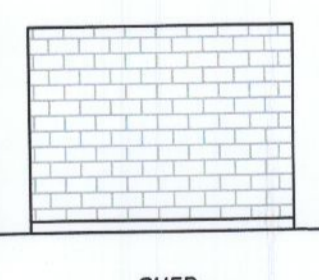


SHED REAR ELEVATION (EXISTING)  
SCALE 1:100

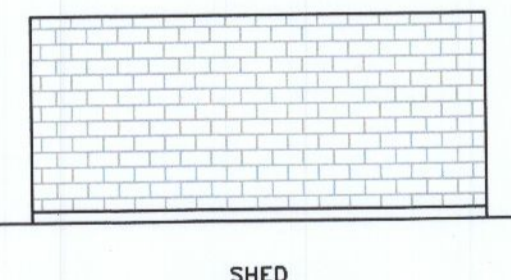


SHED SIDE ELEVATION (EXISTING)  
SCALE 1:100

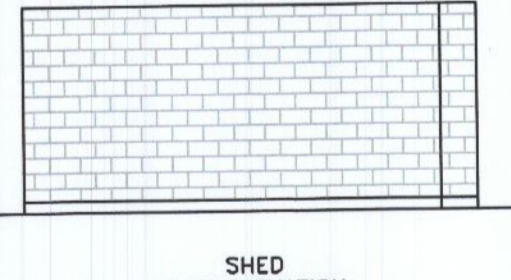


SHED SIDE ELEVATION (EXISTING)  
SCALE 1:100

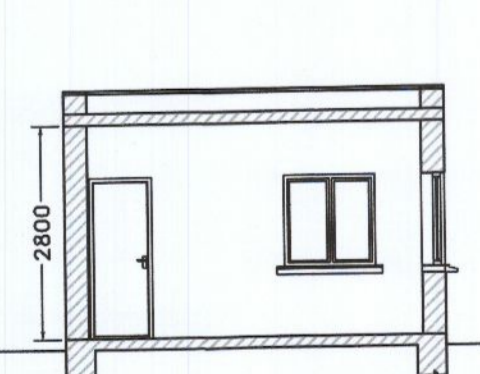


MAIN SECTION (PROPOSED)  
SCALE 1:100

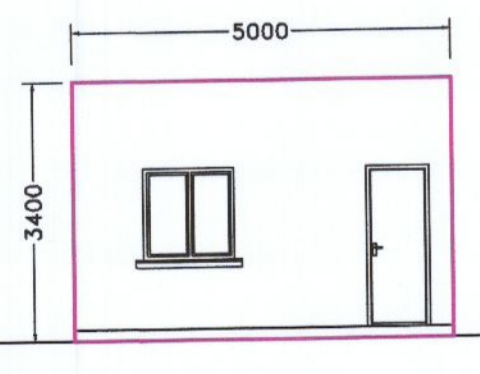


SHED FRONT ELEVATION (PROPOSED)  
SCALE 1:100

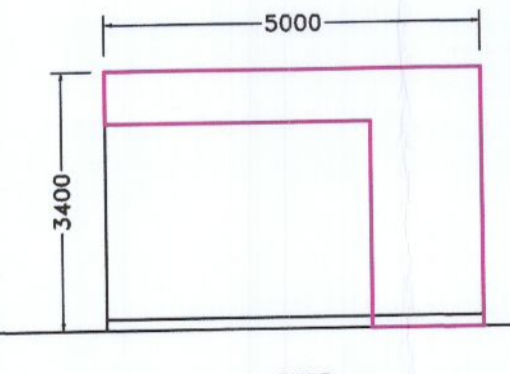

SHED REAR ELEVATION (PROPOSED)  
SCALE 1:100

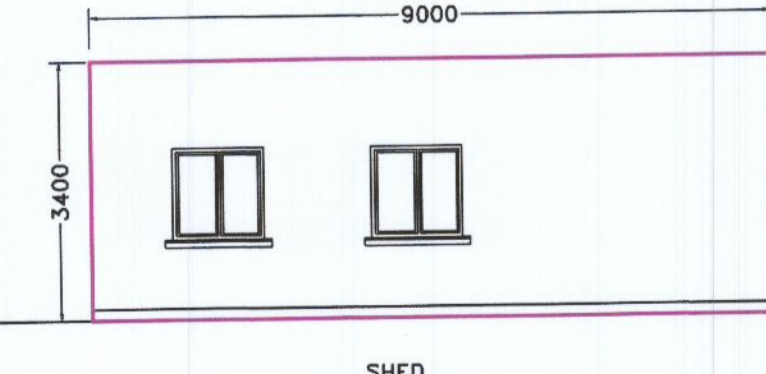

SHED SIDE ELEVATION (PROPOSED)  
SCALE 1:100

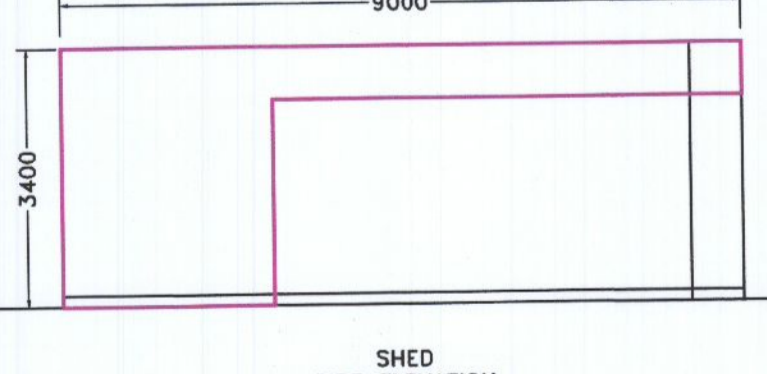

SHED SIDE ELEVATION (PROPOSED)  
SCALE 1:100

**SPECIFICATIONS**  
 External finishes to match existing  
 Gutters and downpipes to match existing  
 Roof finishes to match existing  
 Windows and doors UPVC or wood to match existing

**NOTES:**  
 Drawings not to be scaled from. Use written dimensions only.  
 Setting out dimensions to be checked against plans.  
 To be used with other drawings and specifications.  
 Any discrepancies in dimensions or specifications to be brought to the attention Architect Engineer Builder.  
 All structures to be confirmed by Engineer.  
 DRAWINGS NOT FOR CONSTRUCTION PURPOSES  
 CHANGES IN MAGENTA

DRAWINGS BY  
 KEVIN TIERNAN  
 ARCHITECT SERVICES  
 19 ARANLEIGH GARDENS  
 RATHFARNHAM  
 DUBLIN 14  
 PH 01 5349272  
 www.architectservices.ie

CLIENT: Michelle Smith  
 13 St Malachy's Dr, Greenhills, Dublin, D12 A0X3

THIS DRAWING: Layouts, Sections  
 Scale 1 to 100

Area: area of entire site 258 sq.m  
 area of existing house incl. shed 139 sq.m  
 area of new extensions 27 sq.m