


EXISTING FRONT (South West) ELEVATION

scale 1:100

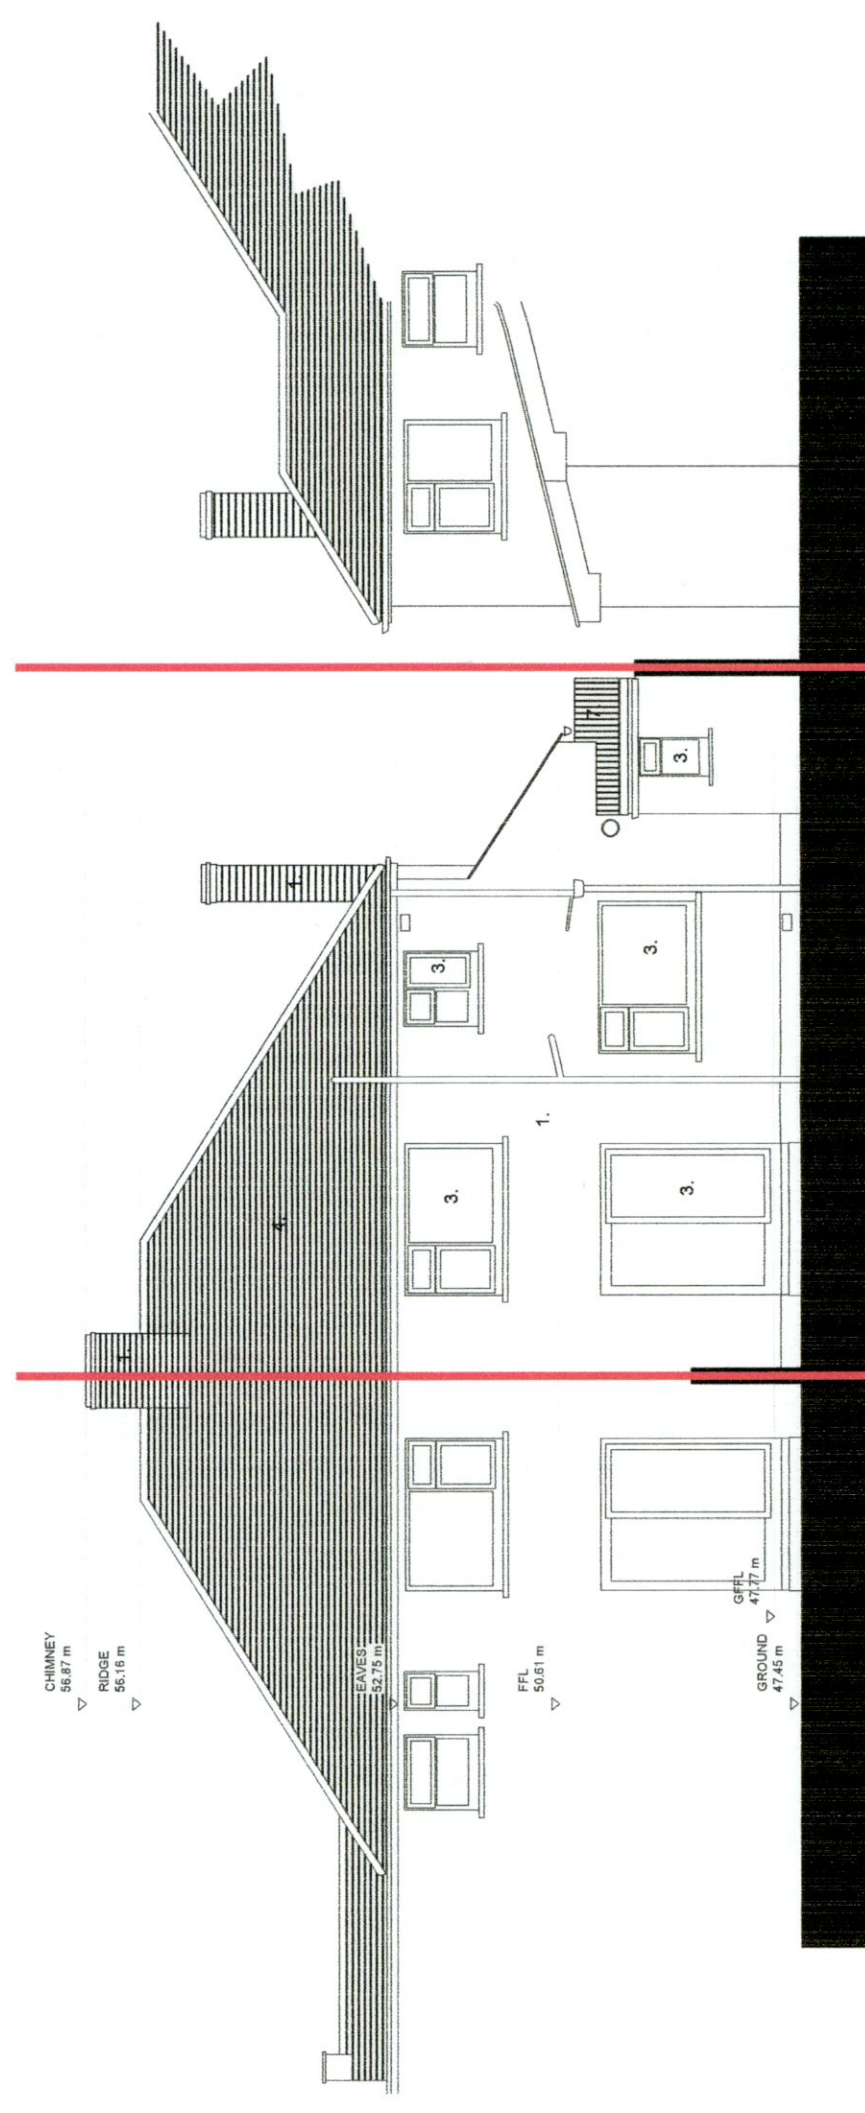

EXISTING REAR (North East) ELEVATION

scale 1:100

RIAI Registered Architect 2021

Architect Accredited in Conservation G3

PSDP Accreditation P

PLANNING CLIENT: Ethna Ryan & John McCormack

DRAWING PART OF STAGE 2

Do not scale. Use figured dimensions only. All dimensions to be checked on site. Any discrepancies between site and figured dimensions to be brought immediately to the architect's attention. Digital copies cannot be guaranteed. Only information in hard copy can be relied upon for accuracy and security. © This drawing is copyright.

ADDRESS: 21 Wainfort Drive Terenure Dublin 6w, D6W KD28

DRWG NO: K1527-S2-200

REV: -

TITLE: Existing Front & Rear Elevations

SCALE: 1:100 @ A3

DATE: 19/08/2022

BRENNAN | FURLONG
 VERNON HOUSE 2 VERNON AVENUE CLONTARF DUBLIN 3
 01 8747410 studio@brennanfurlong.ie www.brennanfurlong.ie