


**Existing Side (North) Elevation.**  
Scale 1:100

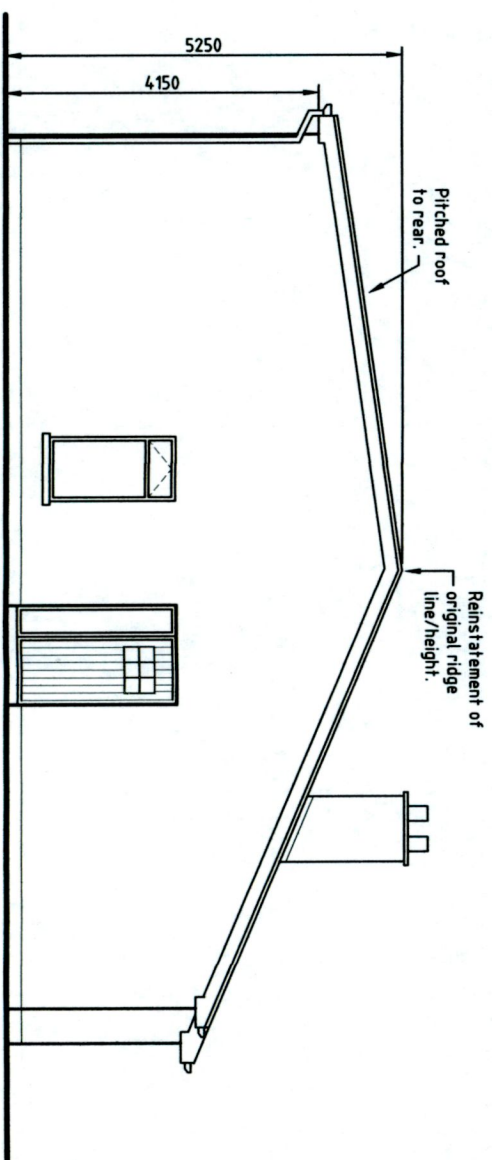

**Proposed Side (North) Elevation.**  
Scale 1:100

Date	By	Rev.



**Drawing Title**  
**First Floor Demolition & Construction at 69 Cherrywood Grove, Clondalkin, Dublin 22. Side Elevations.**

**Applicant:** Damien Long, 69 Cherrywood Grove, Clondalkin, Dublin 22.

**Agent:** John Shevlin, 114 Ashington Rise, Navan Road, Dublin 7.



**Drn. JDS** Date 25.01.22. Scales As Shown at A3

<b>Job No.</b>	<b>Drawing No.</b>	<b>Rev.</b>
2218	06	

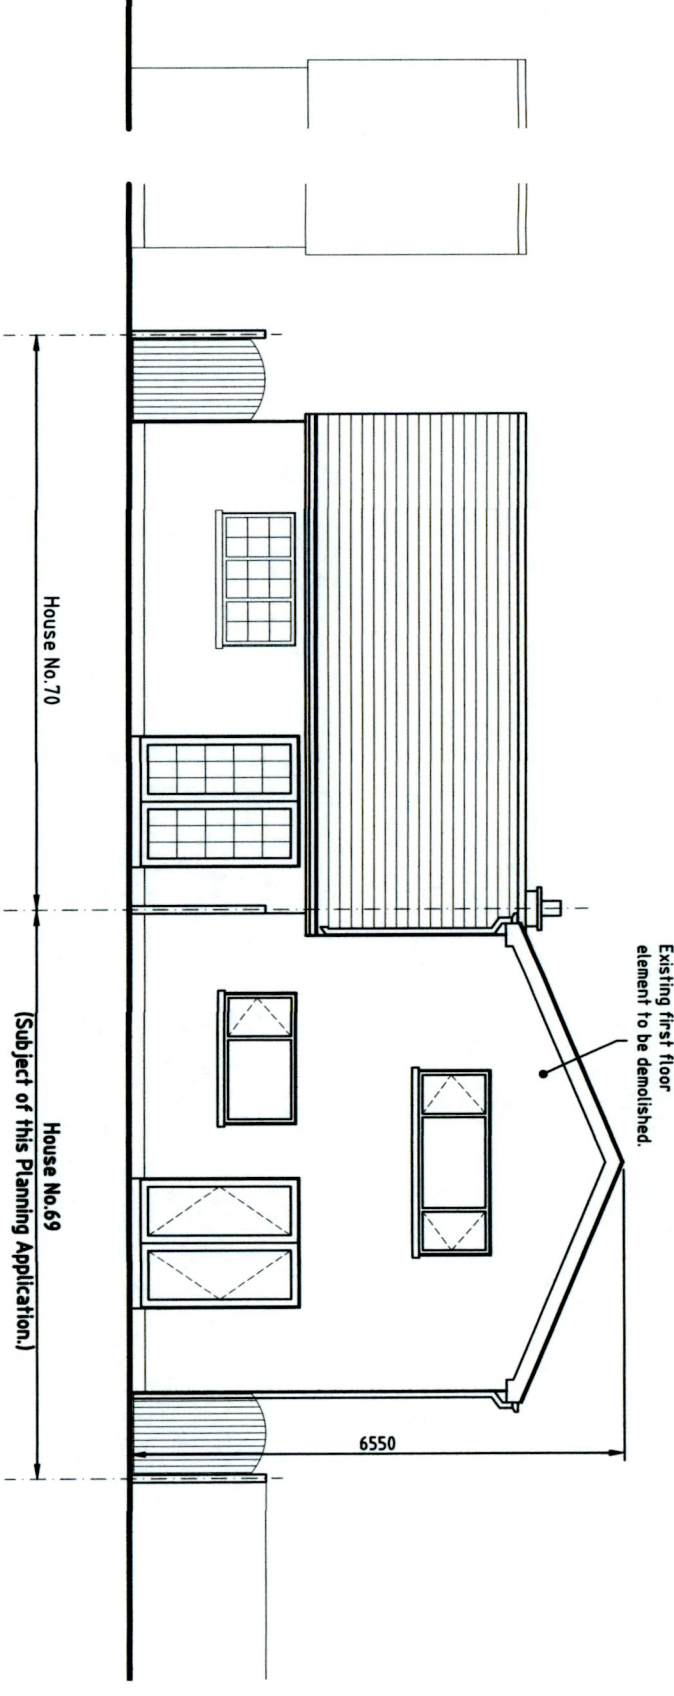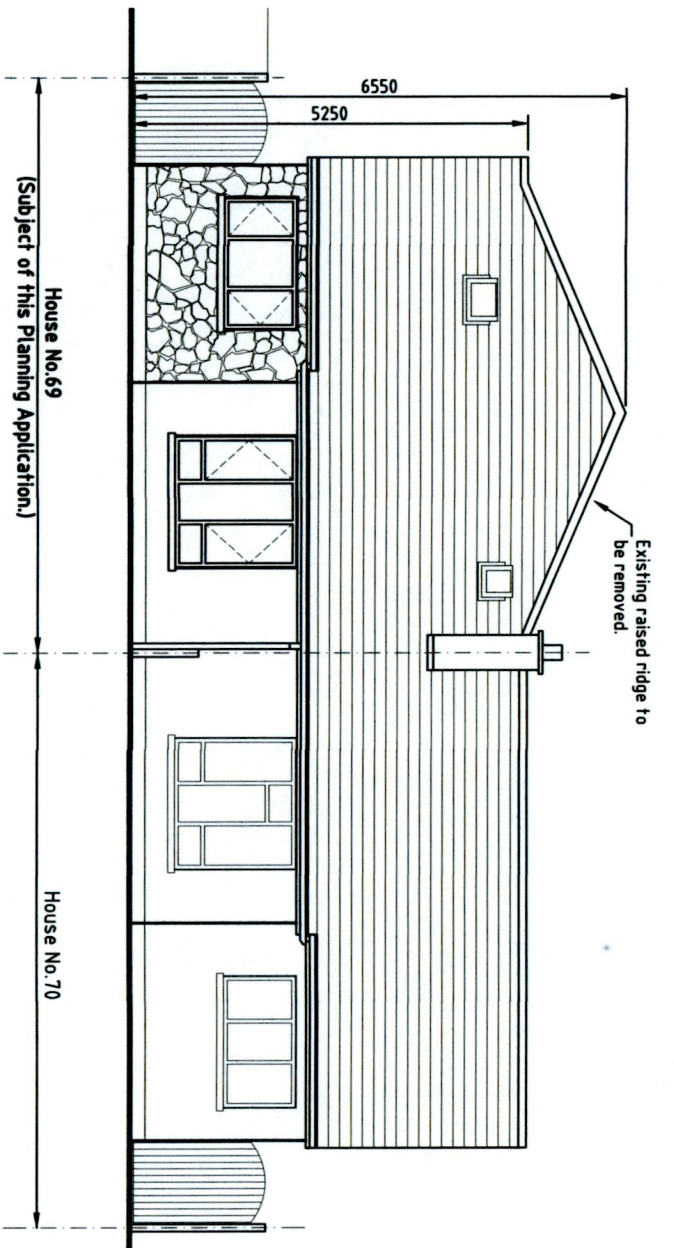

**Existing Front Elevation (West) Contiguous.**  
Scale 1:100

**Existing Rear Elevation (East) Contiguous.**  
Scale 1:100

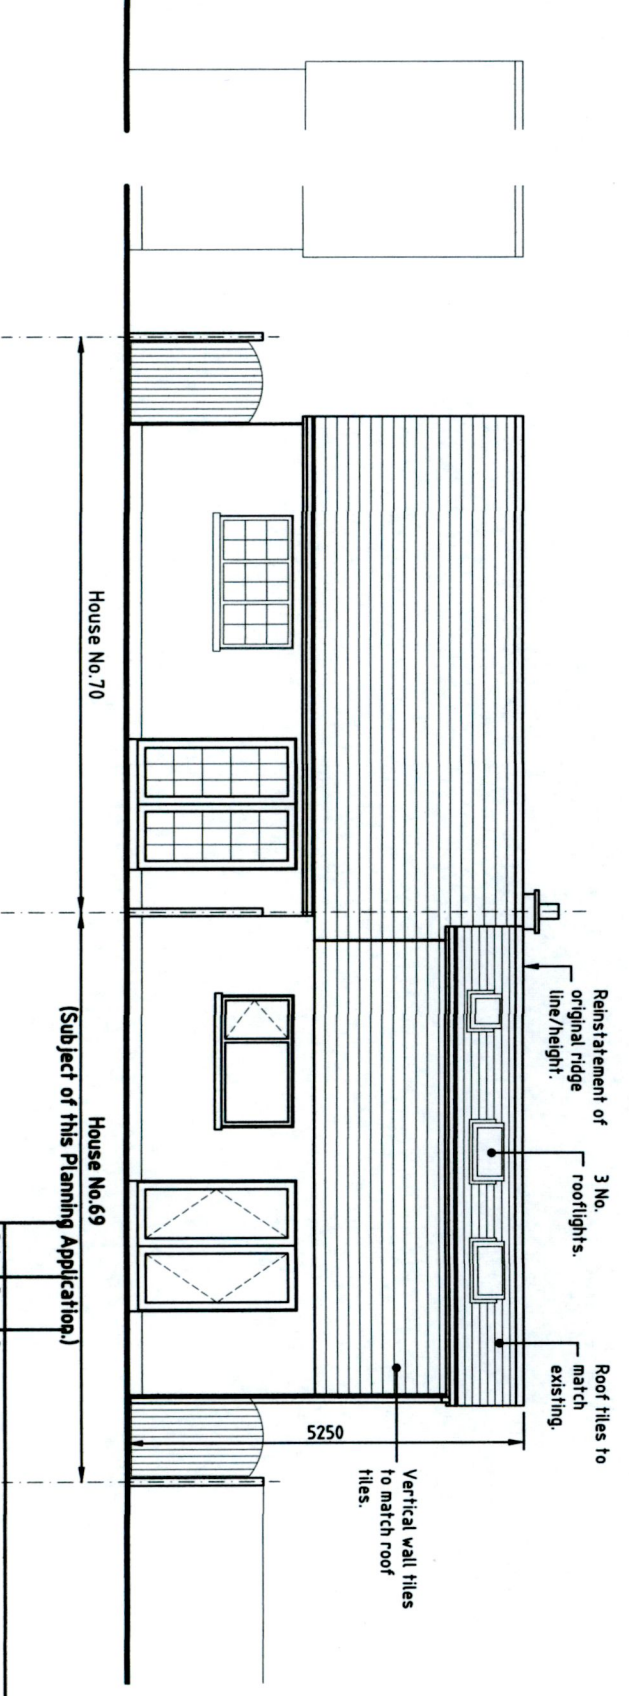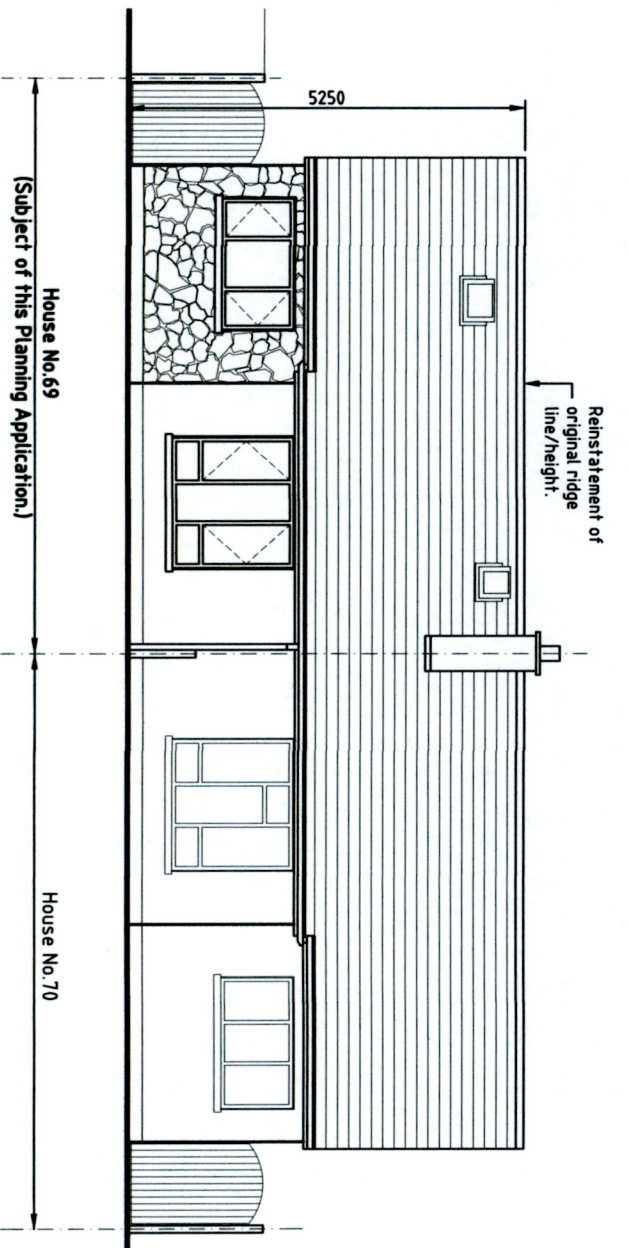

**Proposed Front Elevation (West) Contiguous.**  
Scale 1:100

**Proposed Rear Elevation (East) Contiguous.**  
Scale 1:100

**First Floor Demolition & Construction at 69 Cherrywood Grove, Clondalkin, Dublin 22. Front & Rear Elevations.**

**Applicant:** Damien Long, 69 Cherrywood Grove, Clondalkin, Dublin 22.  
**Agent:** John Shevlin, 114 Ashington Rise, Navan Road, Dublin 7.

<b>Drn.</b> JDS	<b>Date</b> 25.01.22	<b>Scales</b> As Shown at A3
<b>Job No.</b> 2218	<b>Drawing No.</b> 05	<b>Rev.</b>