


Adj. Dwelling No. 70

Existing Roof Plan.
Scale 1:100

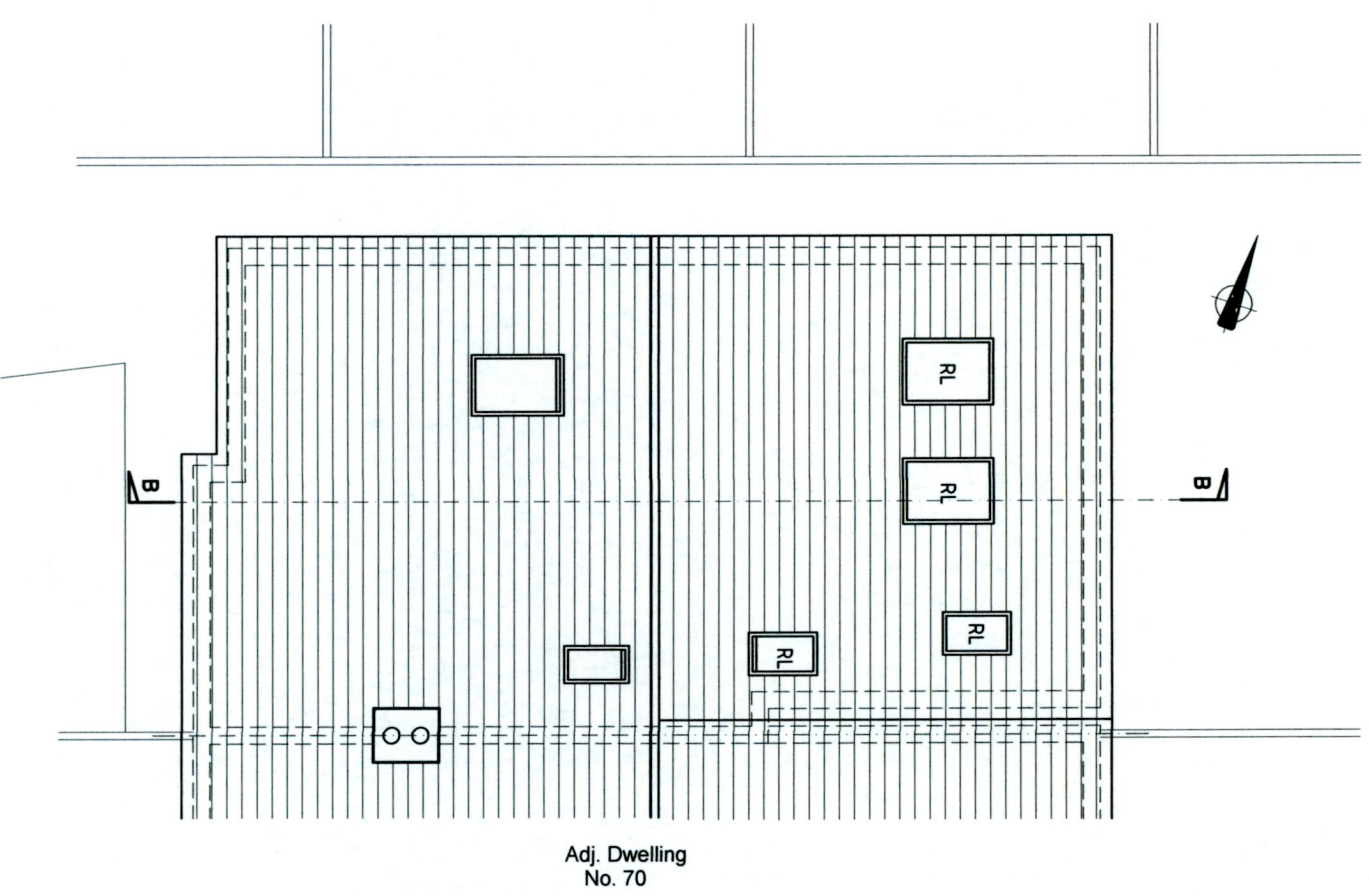

Adj. Dwelling No. 70

Proposed Roof Plan.
Scale 1:100

Date	By	Rev.

Drawing Title First Floor Demolition & Construction at 69 Cherrywood Grove, Clondalkin, Dublin 22. Roof Plans.	
Applicant: Damien Long, 69 Cherrywood Grove, Clondalkin, Dublin 22.	Agent: John Shevlin 114 Ashington Rise, Navan Road, Dublin 7.
Drn. JDS Date 25.01.22. Scales As Shown at A3	Job No. 2218 Drawing No. 02 Rev.