


External insulation  
 Rendered finish  
 Sloped metal seam roof  
 Colour: Rusti

The drawing is for planning only.  
 All dimensions to be taken on site  
 and structural engineer is required  
 for removal of walls and additional  
 windows new foundations and  
 any structural work required in the  
 build.

**Key**

- SITE AREA 512.21M<sup>2</sup>  
(0.0512HA/0.12ACRES)
- EXISTING GROUND FLOOR AREA  
108.20M<sup>2</sup>
- PROPOSED GROUND FLOOR AREA  
14M<sup>2</sup>
- EXISTING FIRST FLOOR AREA 43.70M<sup>2</sup>

**West Elevation**

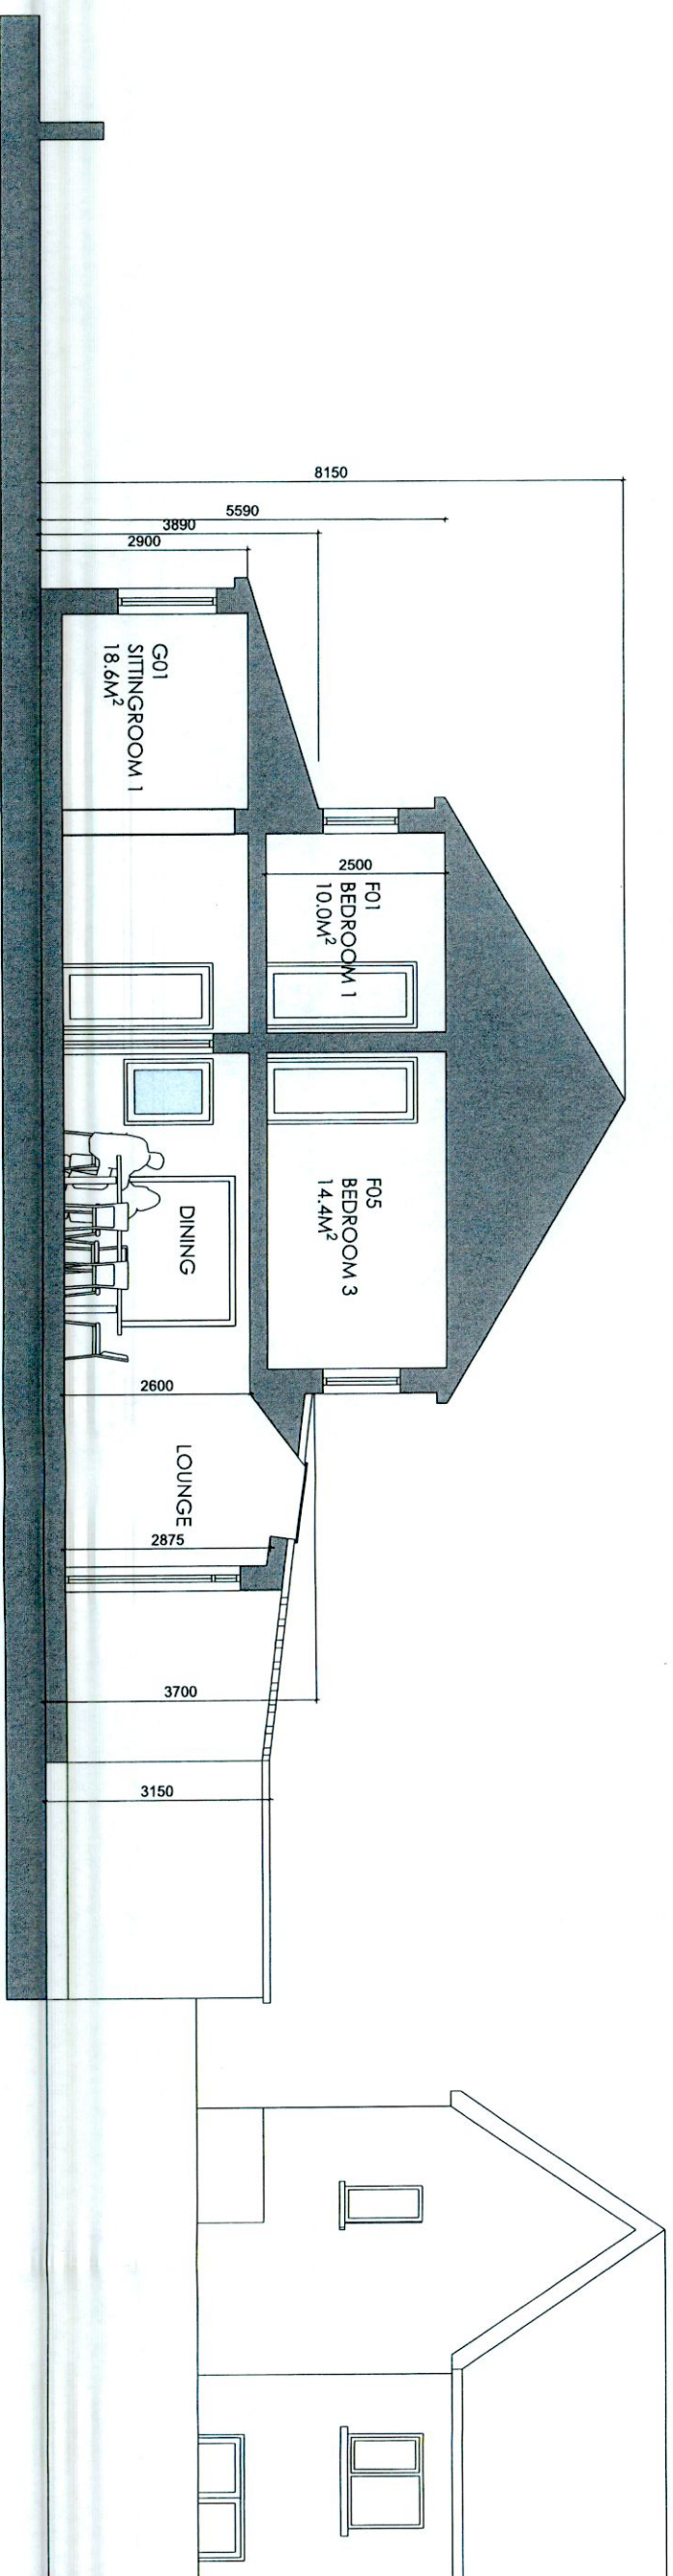

**Section**

REAR EXTENSION



CB\_PL\_11\_2022  
 Planning Application at  
 2 Marlon Road  
 Rathfarnham,  
 Dublin 14

**Proposed**  
 Elevation & Section  
 SCALE 1:100 @A3  
 APPLICANTS: COLM & BRIDGET MACCORMAIC  
 DRAWN BY: BRIDGET MACCORMAIC