



KEY PLAN SCALE 1:1000

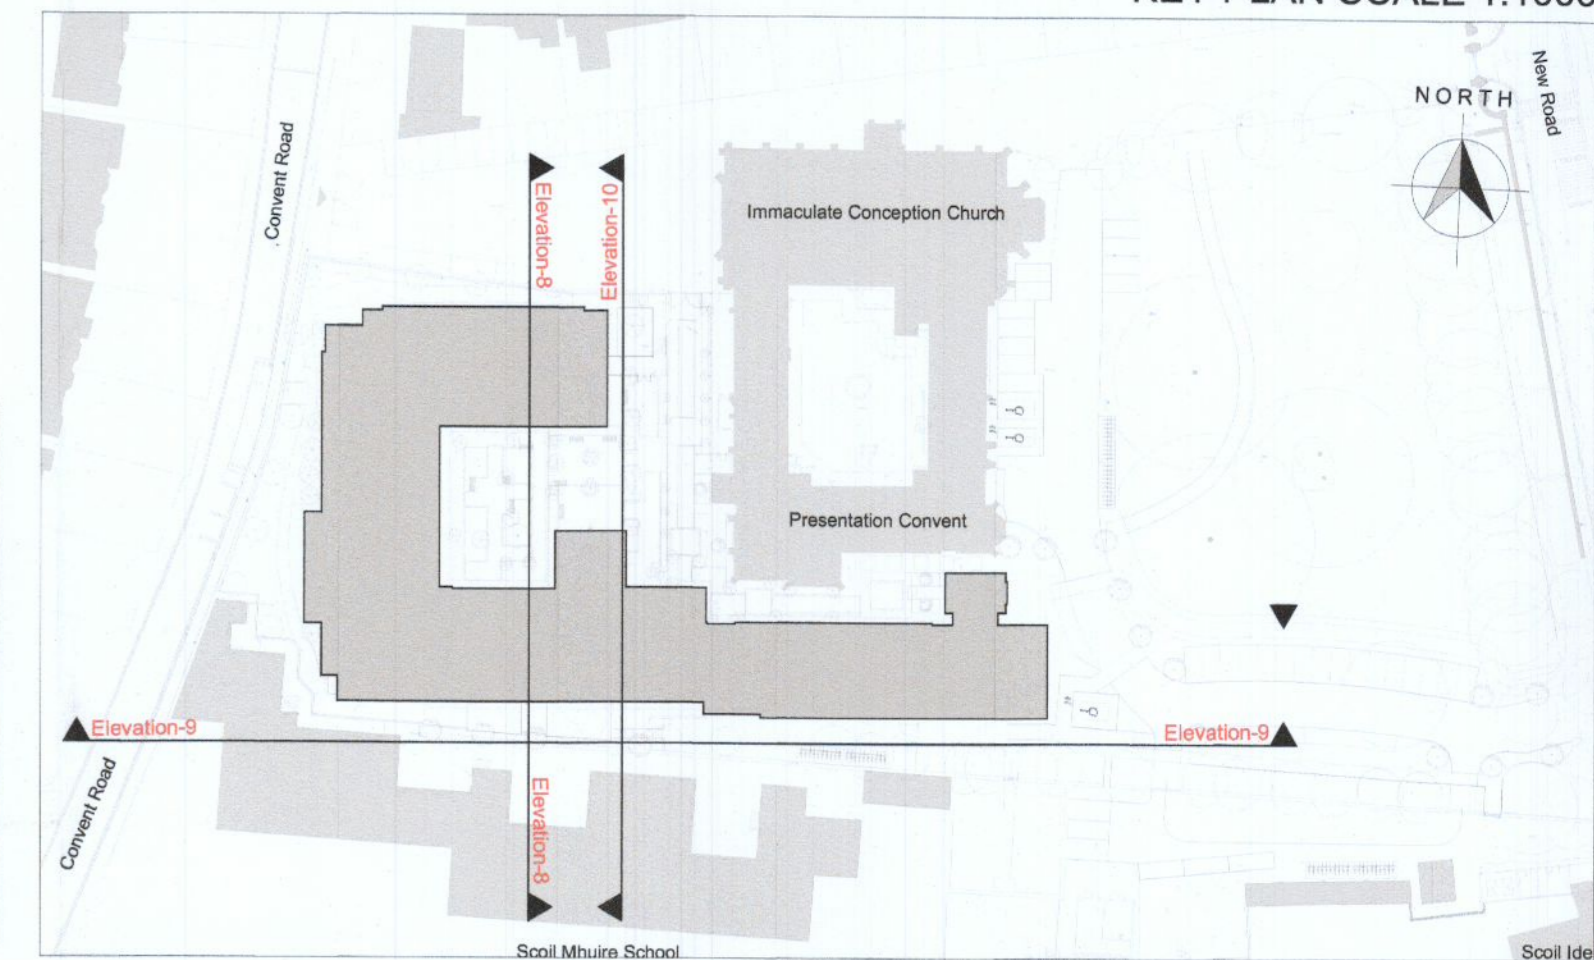

ELEVATION / SECTION - 08 (WEST ELEVATION)




ELEVATION 09 - (SOUTH ELEVATION)

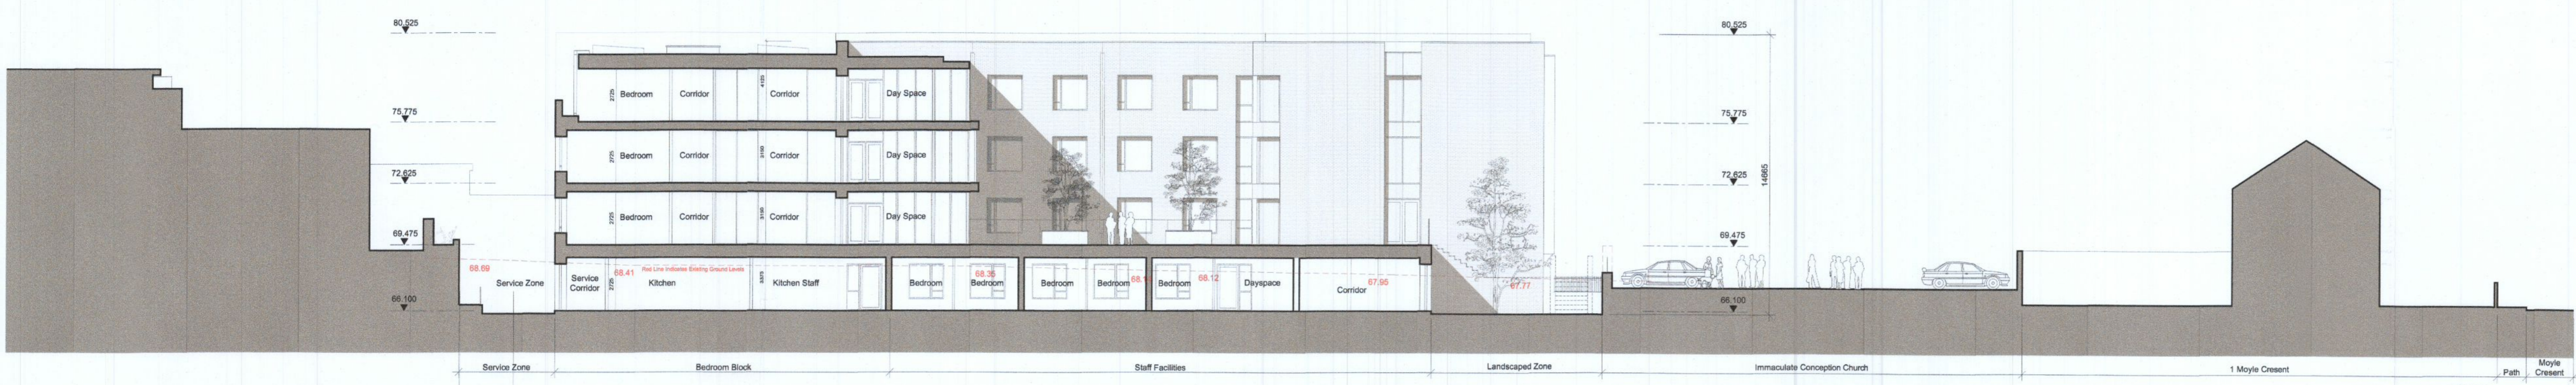

ELEVATION / SECTION - 10 (EAST ELEVATION)

- ELEVATIONAL MATERIALS:**
- 01 - External Wall: Selected Contrasting Brickwork and Render Finish as Indicated. Textured Brickwork Panel as Indicated. Stone Facade & Curtain Wall System as Indicated. Powder Coated Pressed Metal Capings, Trims and Cills.
  - 02 - External Windows: Selected Powder Coated Alum Window Systems.
  - 03 - External Doors: Selected Powder Coated Alum Door Systems.
  - 04 - Roofs: Selected Flat Roof Membrane to all Flat Roofs, with Photovoltaic Panels as Indicated on the Roof Plan. Roof Guardings to be Flat Bar Type, Simple Design Set Behind Parapet.
  - 05 - Boundary Treatments: All Finishes as Indicated on Boundary Treatment Drawings.
  - 06 - Signage: Signage as indicated on Boundary Treatment Drawings.

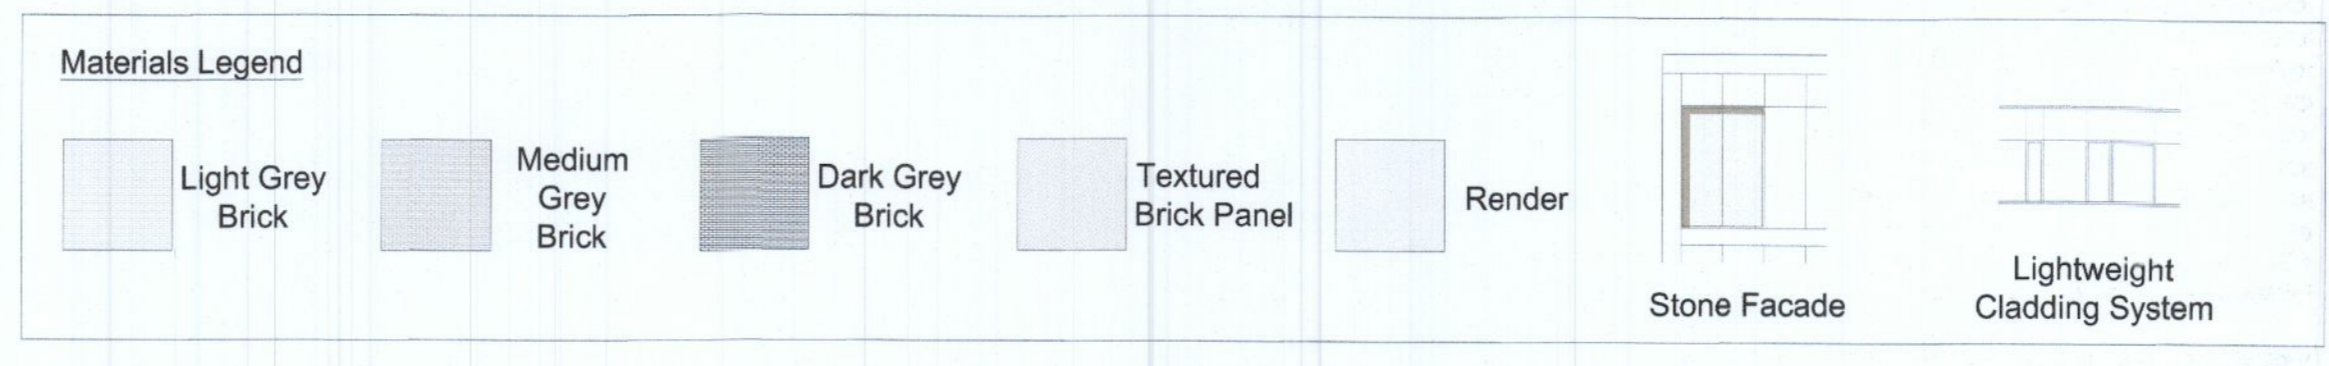

<p>revision:</p> <p>description</p> <p>AS PERMITTED ELEVATIONS &amp; SECTIONS SHEET - 03</p> <p>Presentation Convent Clondalkin (A Protected Structure)</p>	<p>job</p> <p>Community Geriatric Daycare For TUH at Presentation Convent Clondalkin</p> <p>client</p> <p>Bartra Property (NH) Limited.</p> <p>issue</p> <p>PLANNING</p>	<p>scale</p> <p>1:200</p> <p>date</p> <p>JULY 2022</p> <p>drawn</p> <p>checked</p>	<p>© This drawing is copyright.</p> <p>1 Do not scale this drawing.</p> <p>2 Errors and omissions to be immediately notified to Architect.</p> <p>3 All dimensions to be checked on site.</p> <p>4 To be read with relevant Engineers drawings.</p>
---	--	--	---

CONROY CROWE KELLY ARCHITECTS  
65 MERRION SQUARE DUBLIN 2  
PHONE 661 3990 | FAX 6765715  
e-mail info@ckk.ie