


Materials:
 Roof: Slate Finish with Lead Valleys
 Walls: Dressed Limestone
 Windows/Doors: Painted Hardwood Timber





Elevation-06 - North Elevation - Courtyard - Scale 1:200

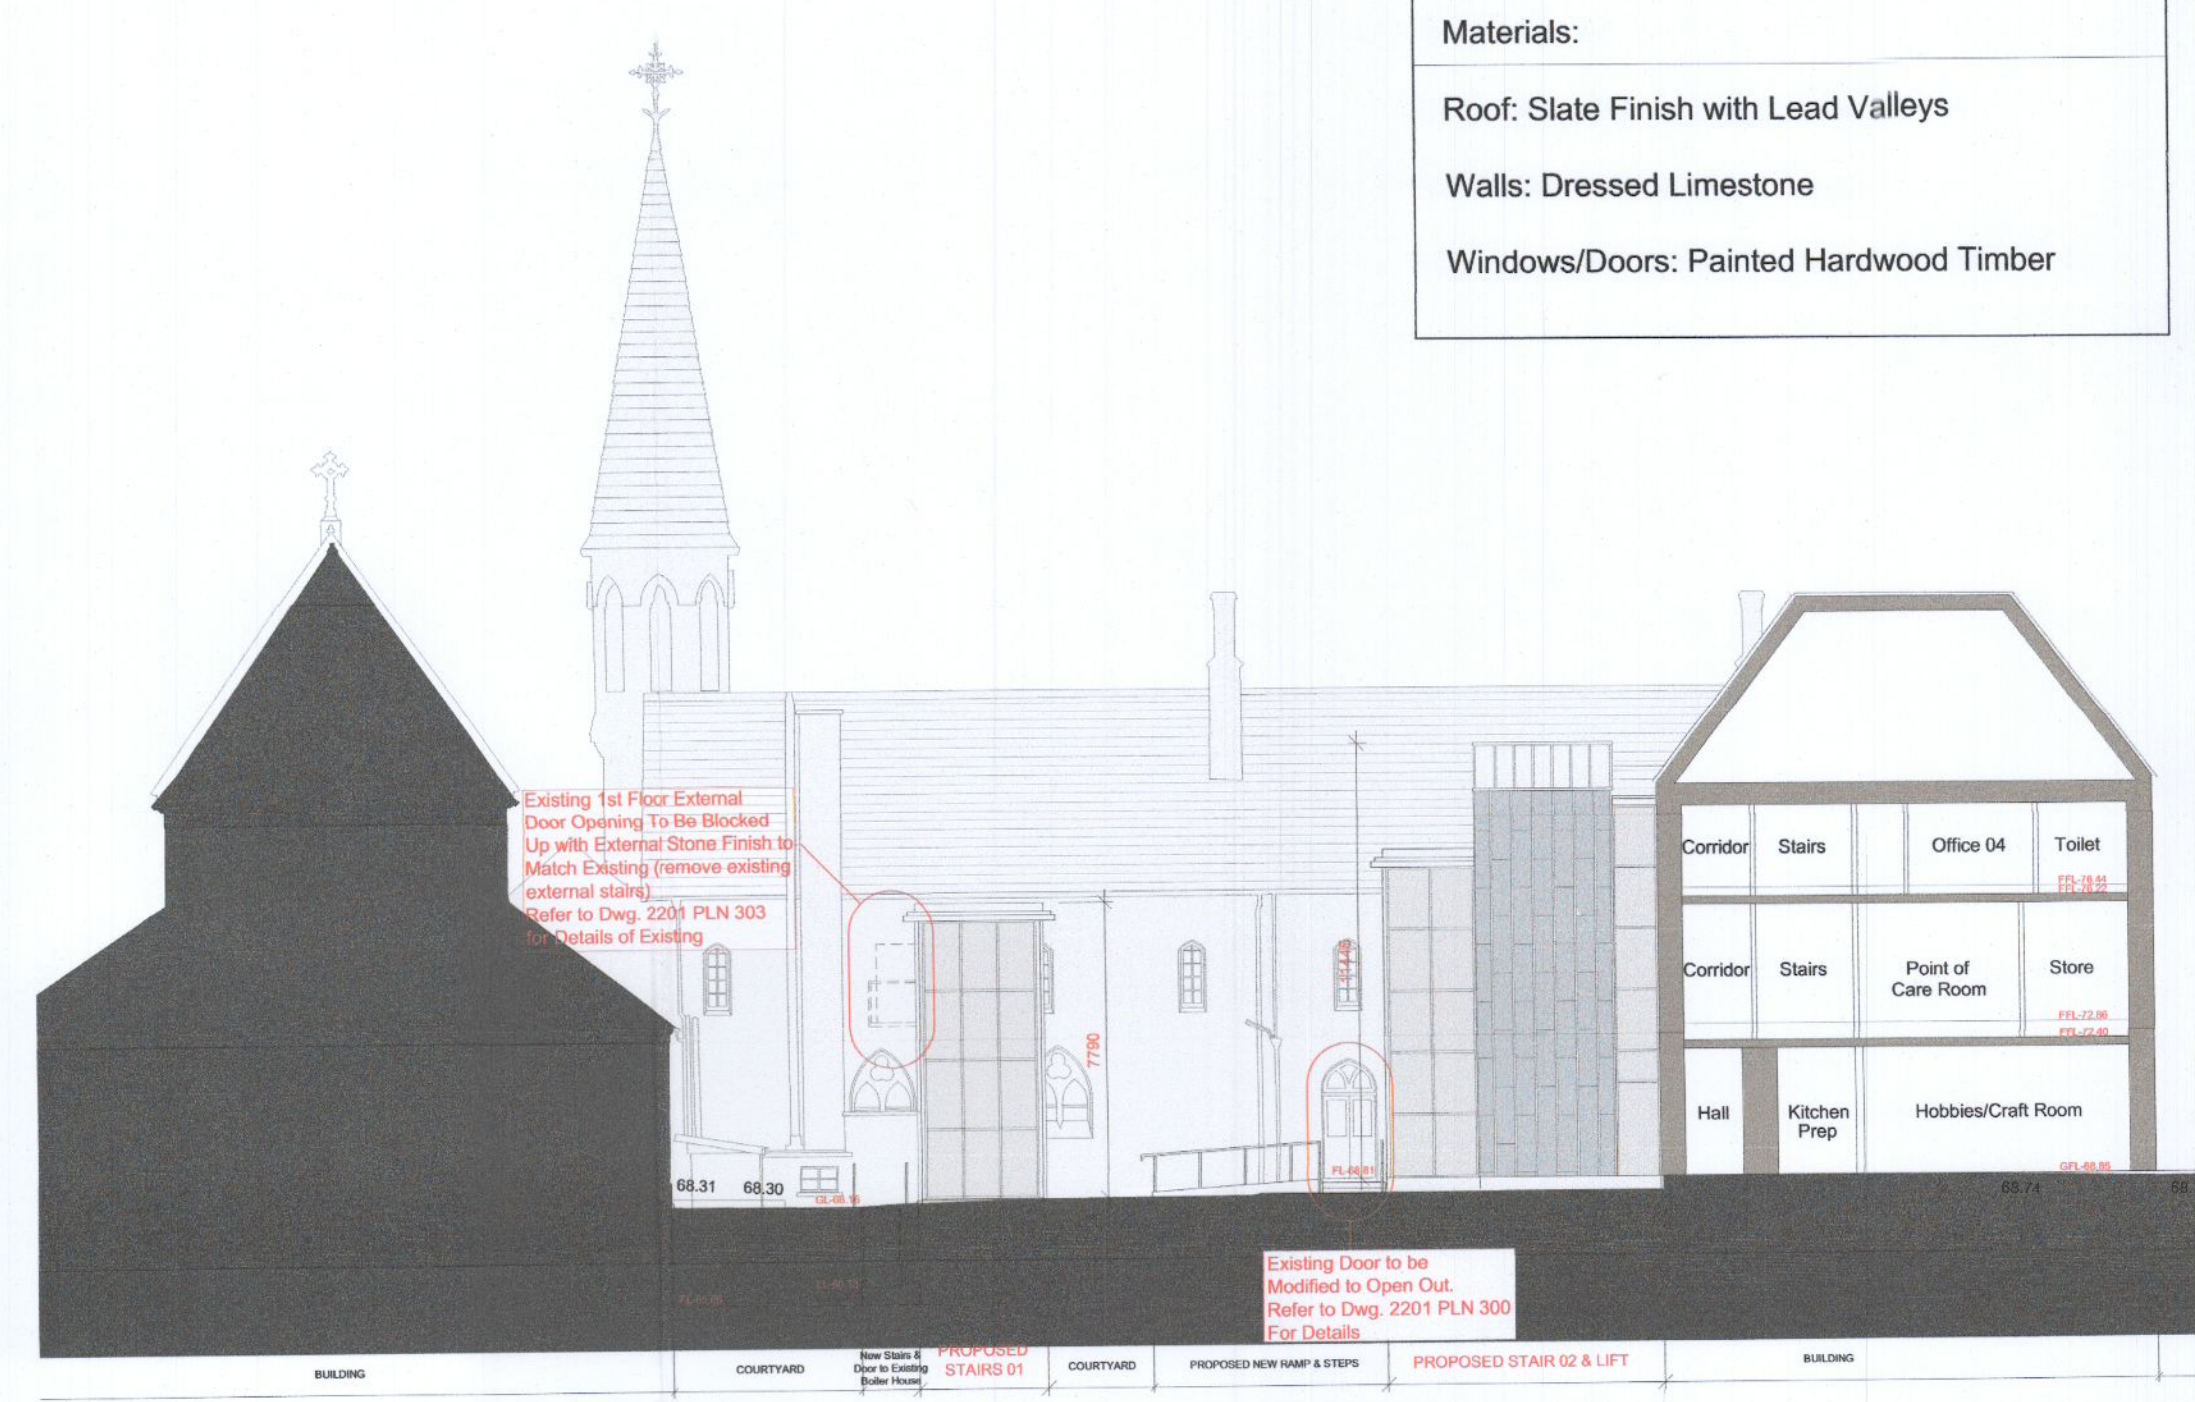

Elevation-07 - East Elevation - Courtyard - Scale 1:200




Elevation-05 - West Elevation - Courtyard - Scale 1:200


Materials:
 Zinc with Standing Seams
 Glazed Curtain Walling



Elevation-05 - West Elevation - Courtyard - Scale 1:200

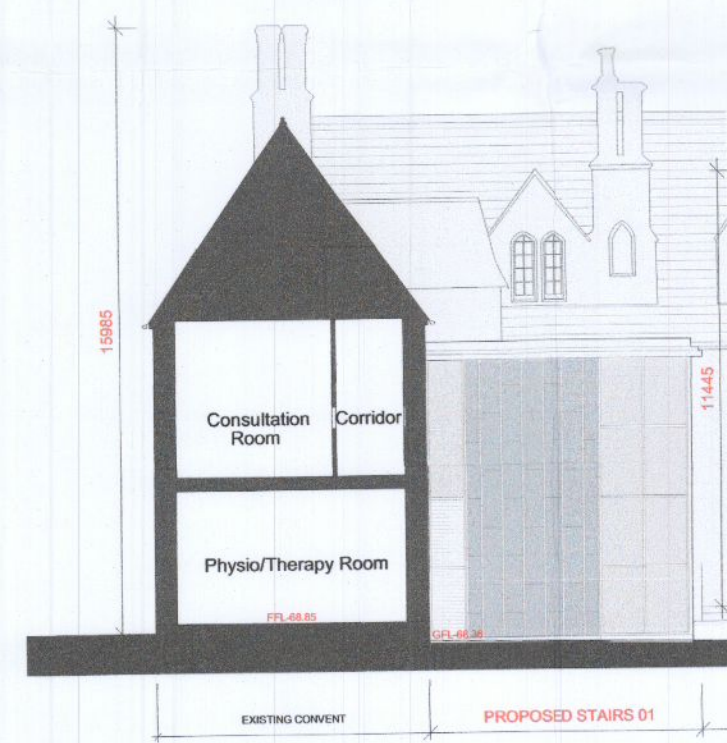


Elevation-06 - North Elevation - Courtyard - Scale 1:200

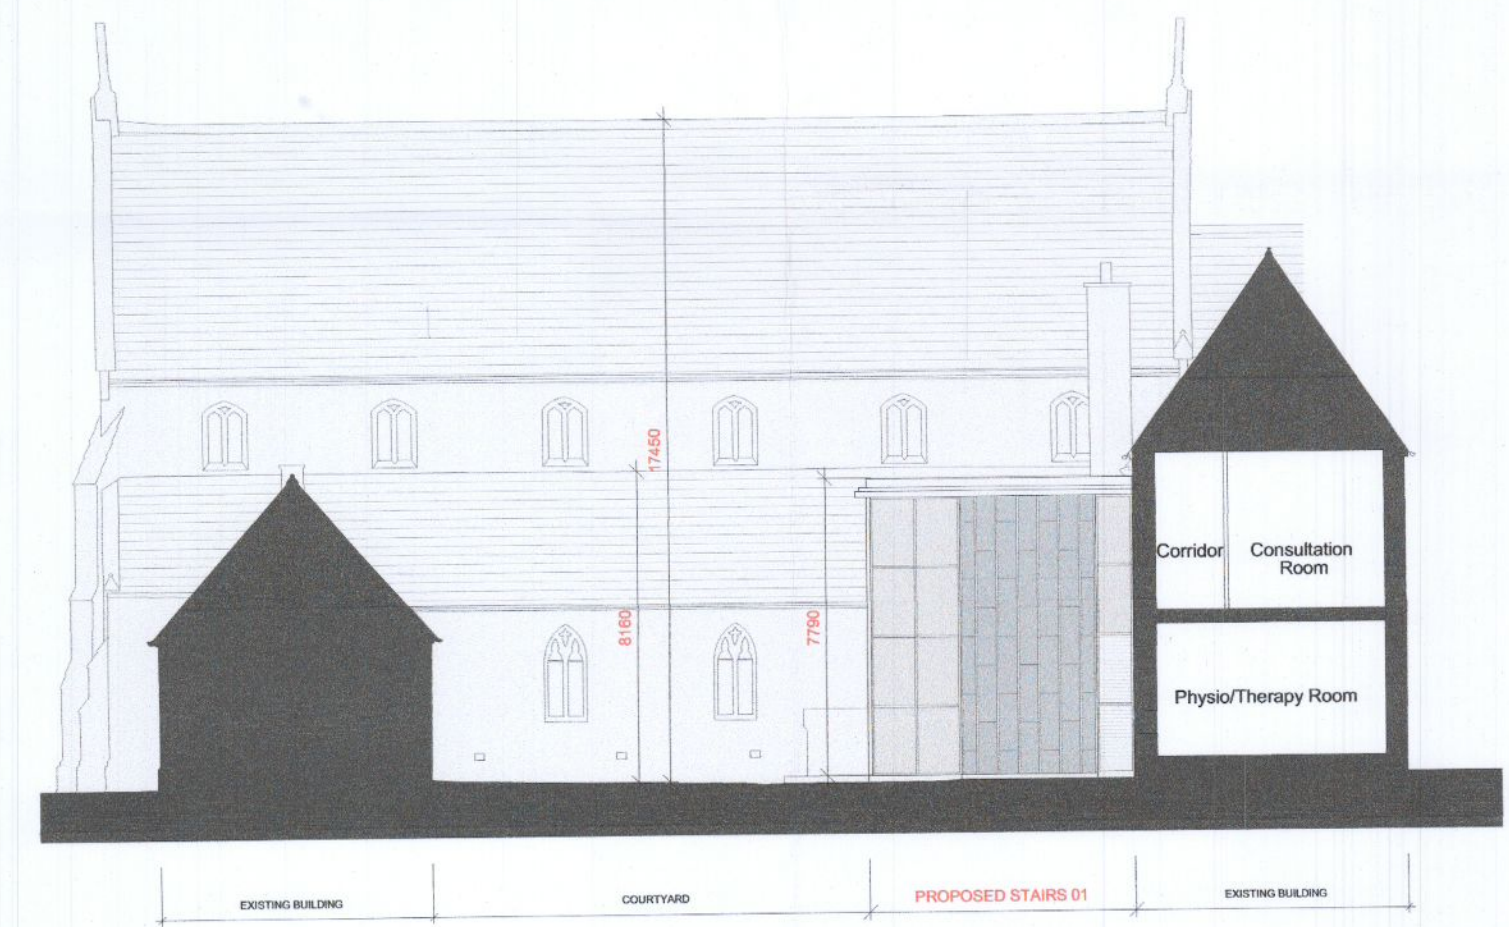


Elevation-08 - South Elevation - Courtyard - Scale 1:200




Elevation-07 - Part East Elevation - Courtyard - Scale 1:200

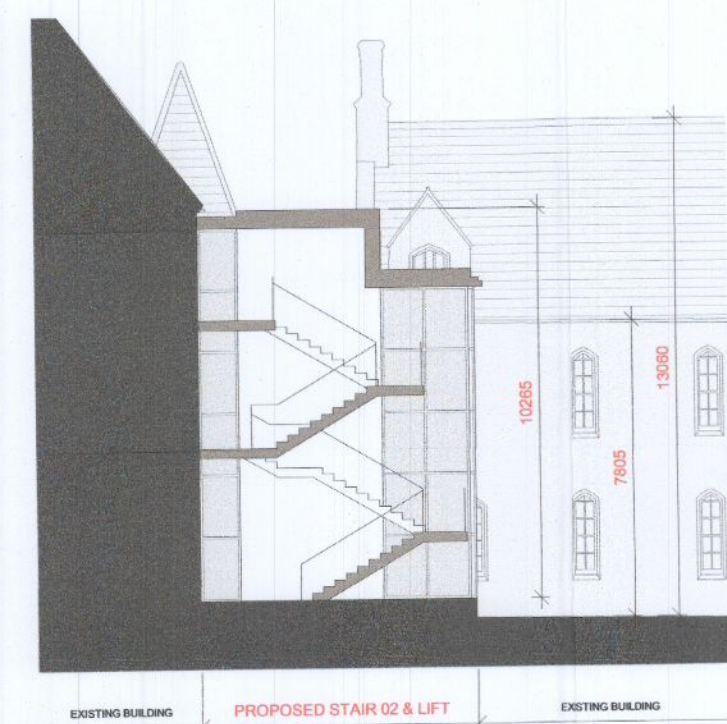

Elevation-07 - Part East Elevation - New Stair 02 Section - Courtyard - Scale 1:200

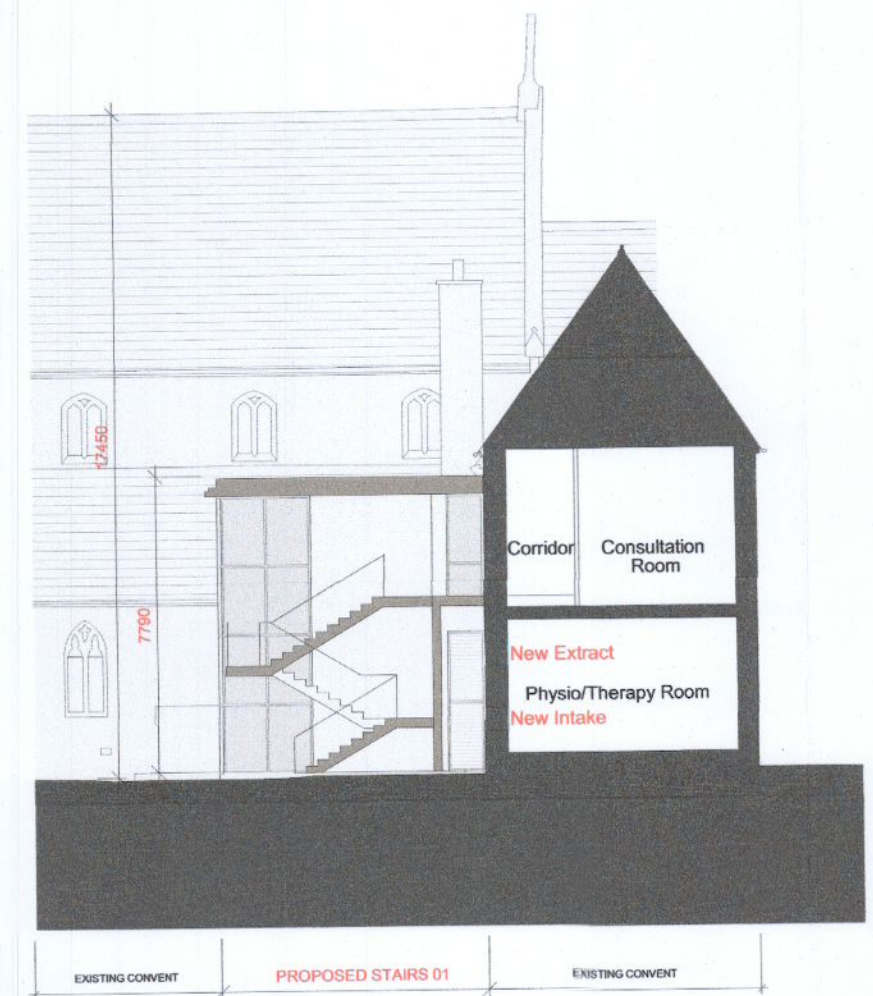

Elevation-08 - Part South Elevation - Stair 01 Section - Courtyard - Scale 1:200

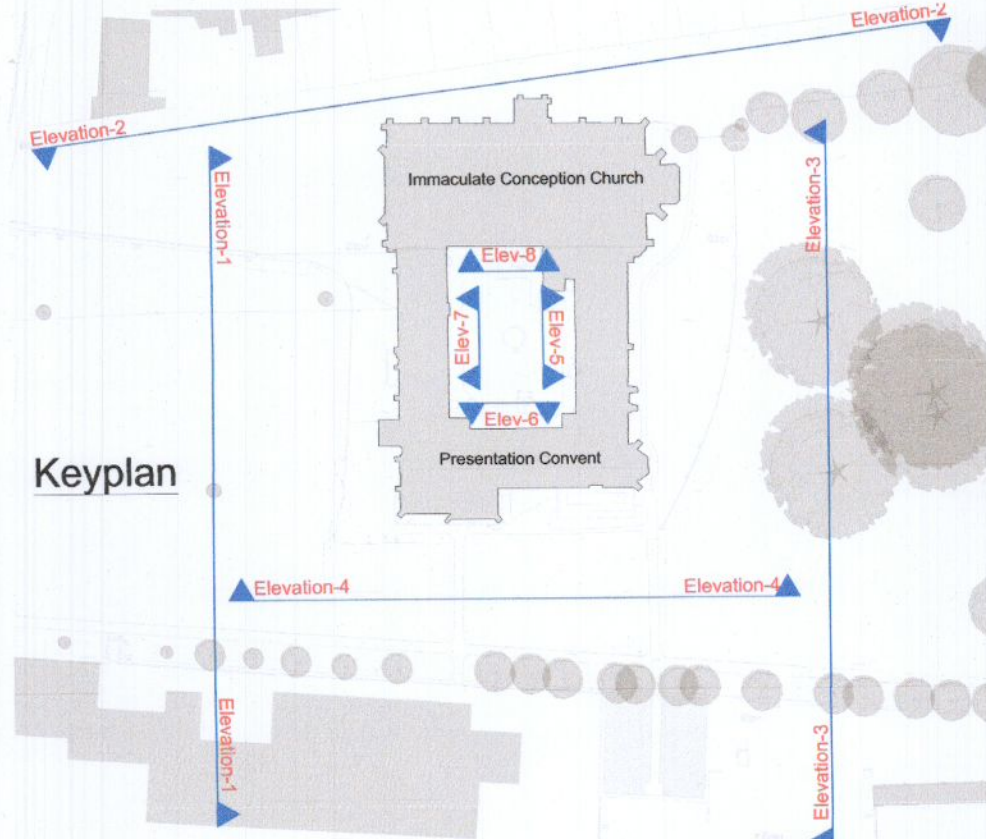

Keyplan

revision: description PROPOSED CHURCH & CONVENT SECTIONS & ELEVATIONS SHEET - 2 Presentation Convent Clondalkin (Protected Structure)	job Community Geriatric Daycare For TUH at Presentation Convent Clondalkin client Bartra Property (NH) Limited. issue PLANNING	scale 1:200 date JULY 22 drawn checked date/int.:	(C) This drawing is copyright. 1 Do not scale this drawing. 2 Errors and omissions to be immediately notified to Architect. 3 All dimensions to be checked on site. 4 To be read with relevant Engineers drawings.
---	---	---	--

CONROY CROWE KELLY ARCHITECTS
 65 MERRION SQUARE
 DUBLIN 2
 PHONE 66139901 FAX 6765715
 e-mail info@ckk.ie