

Materials:
 Roof: Slate Finish with Lead Valleys
 Walls: Dressed Limestone
 Windows/Doors: Painted Hardwood Timber



Elevation-01 - West Elevation - Scale 1:200




Elevation-02 - North Elevation - Scale 1:200



Elevation-03 - East Elevation - Scale 1:200



Elevation-04 - South Elevation - Scale 1:200

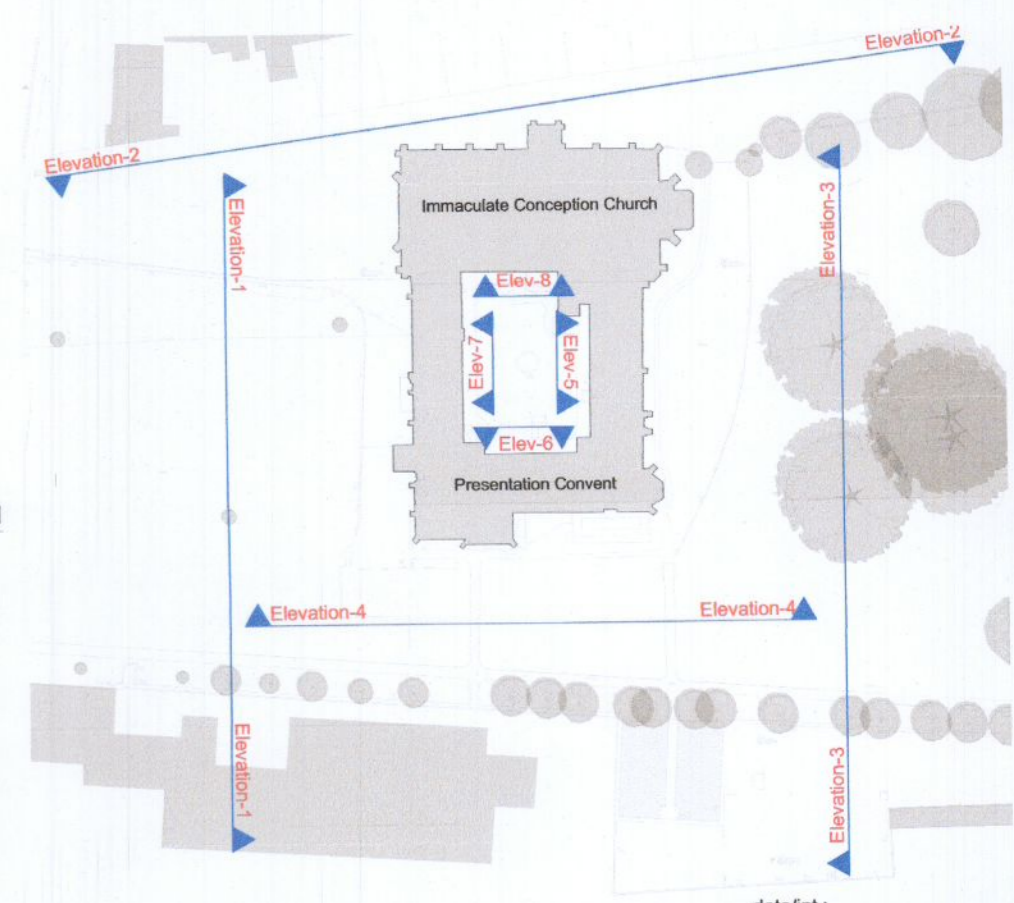

Keyplan

revision:	description	scale	date	drawn	checked	date/ent.:
1	PROPOSED CHURCH & CONVENT SECTIONS & ELEVATIONS SHEET - 1	1:200	JULY 22			
job: Community Geriatric Daycare for TUH at Presentation Convent Clondalkin client: Bartra Property (NH) Limited. issue: PLANNING from:						
This drawing is copyright. Do not scale this drawing. Errors and omissions to be immediately notified to Architects. All dimensions to be checked on site. To be read with relevant Engineers drawings.						
CONROY CROWE KELLY ARCHITECTS 65 MERRION SQUARE DUBLIN 2 PHONE 66139901 FAX 6765715 e-mail info@ckk.ie						