



PROPOSED NEW OPENING TO CONSULTATION ROOM 05 FIRST FLOOR PLAN

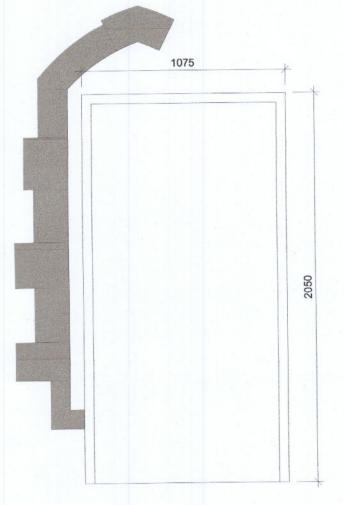

Existing Door on Courtyard West Elevation at First Floor External Steel Stairs


Existing Steel Door & Frame to be removed & Opening rebuilt using similar stone & bonding to the Existing wall.

Stone surround from original window replaced at some stage by the door to remain in place.

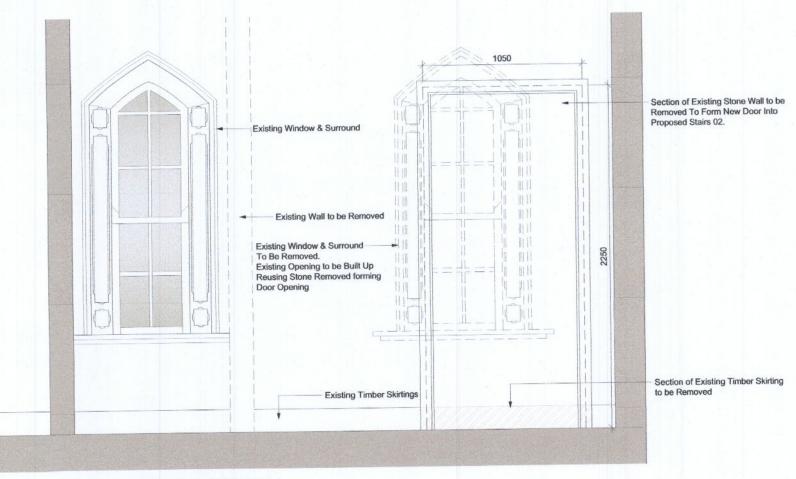

PROPOSED CORRIDOR ELEVATION @ STAIRS 02 SECOND FLOOR PLAN



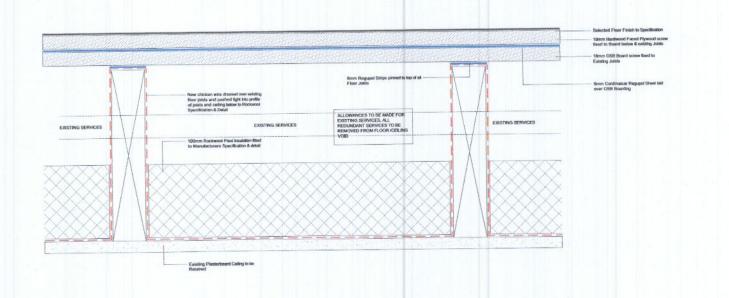

Example of Suggested Upgrade Works to Existing Ceilings Subject to Further Opening Up


Scale: 1:5

Materials:


Roof: Slate Finish with Lead Valleys

Walls: Dressed Limestone

Windows/Doors: Painted Hardwood Timber

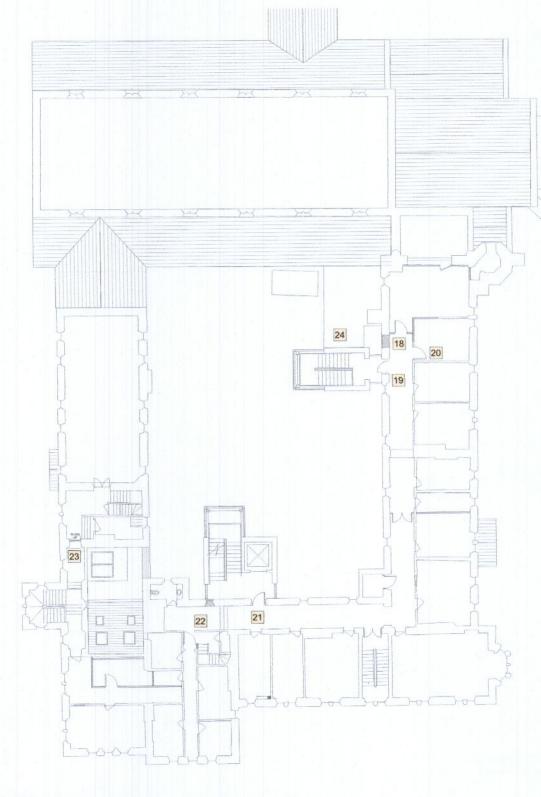

First Floor Key Plan - Scale: NTS

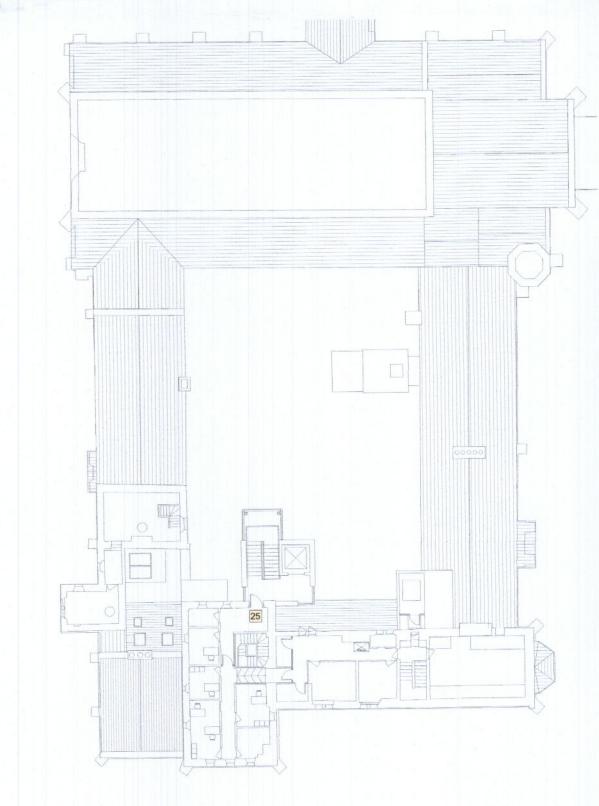

revision:				date/int.:
DETAILED CONVENT INTERVENTIONS TO FABRIC OF BUILDING SHEET - 4	drawing no. 2201 PLN 303 cad ref.	Community Geriatric Daycare For TUH at Presentation	cale 25 ate ULY 2022 rawn	C This drawing is copyright. Do not scale this drawing. Errors and omissions to be immediately notified to Architect. All dimensions to be checked on site. To be read with relevant Engineers drawing.
		Bartra Property (NH) Limited.		CONROY CROWE KELL' ARCHITECTS 65 MERRION SQUARE DUBLIN 2 PHONE 6613990\1 FAX 6765715 e-mail info@cck.ie
Presentation Convent Clondalkin (A Protected Structure)	revn.	PLANNING		