



PROPOSED FRONT ELEVATION

All works shall be designed and constructed in accordance with building regulations and certified by site engineer.

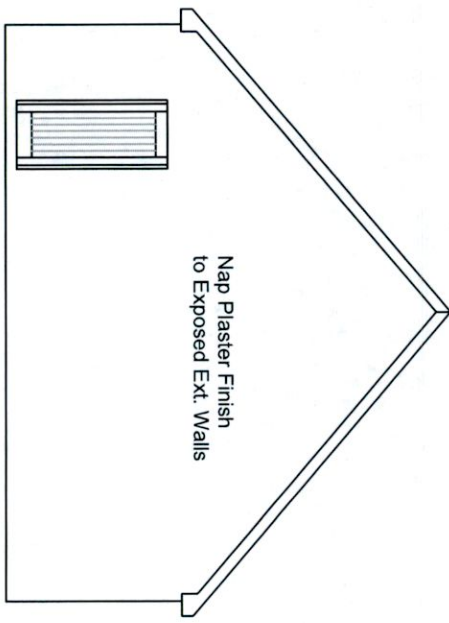


PROPOSED SIDE ELEVATION

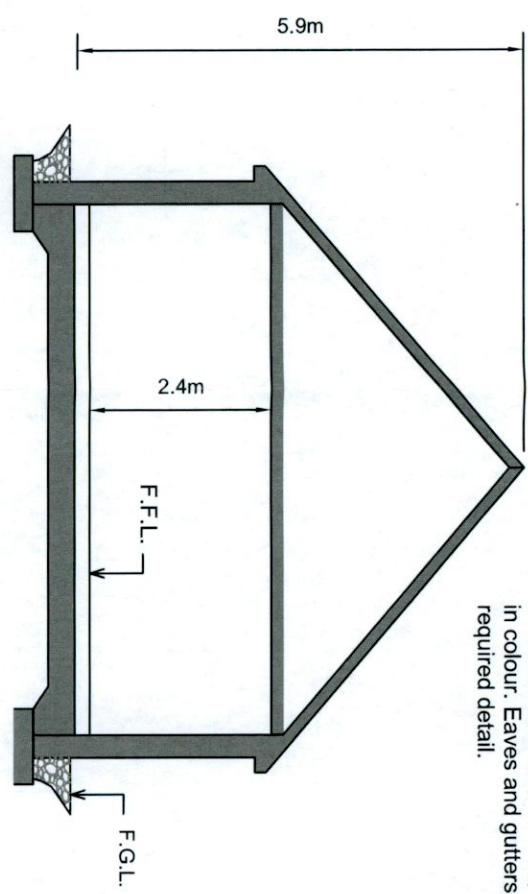


TYPICAL SECTION

Roof construction shall be strictly in accordance with site engineers detail including required insulation. Finish shall be slates / tiles, blue / black in colour. Eaves and gutters shall be to required detail.

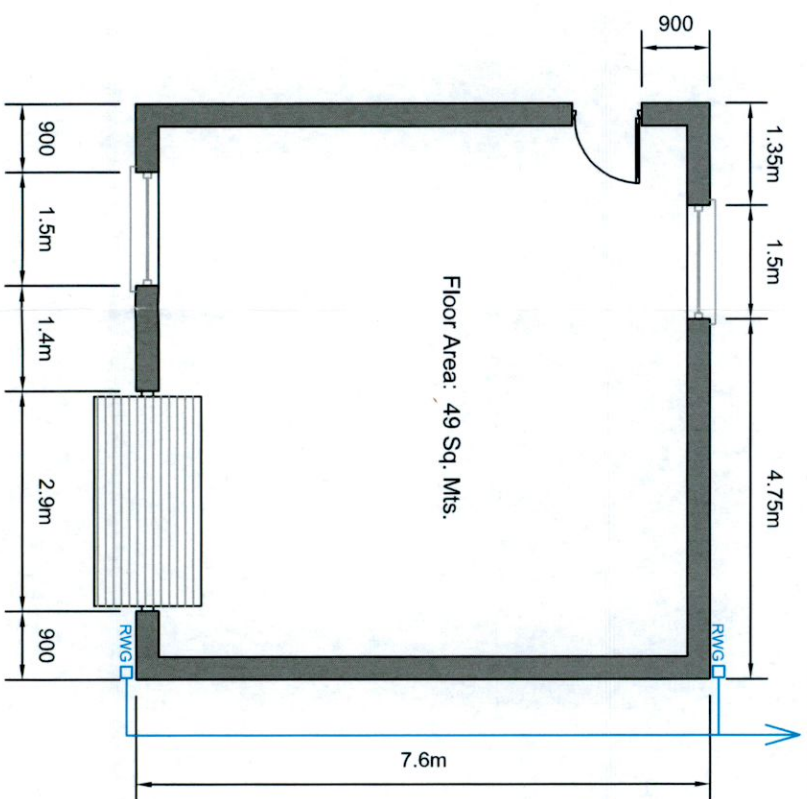


PROPOSED FLOOR PLAN

All walls and openings shall be to site engineers detail including required insulation.

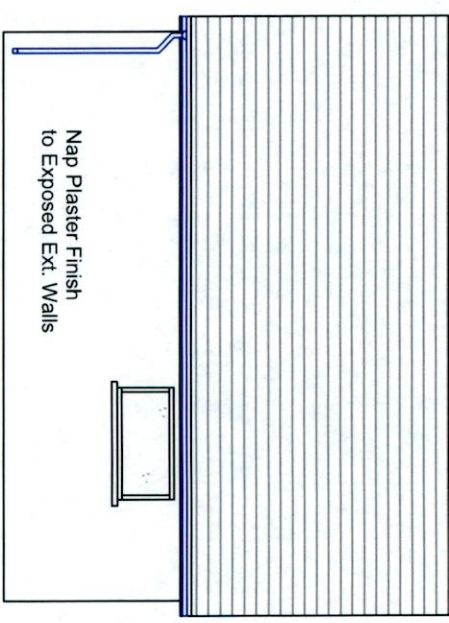

PROPOSED REAR ELEVATION

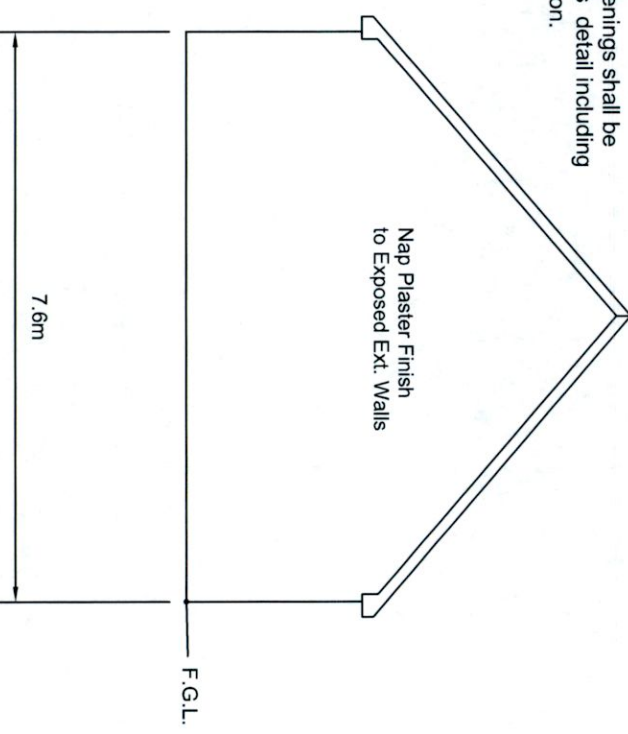

PROPOSED SIDE ELEVATION

MCGILLEN DESIGN SERVICES
PLANNING AND PROJECT MANAGEMENT

BURGAGE BLESSINGTON Co. WICKLOW
Tel. (045) 891 488
Mob. (087) 646 9079
Email. petermcgillen@hotmail.com

COPYRIGHT:

The design and details shown on this drawing are applicable to their project only and may not be reproduced in whole or in part or be used for any other project or purposes without the written permission of McGillen Design Services with whom the copyright resides.
DO NOT SCALE FROM THIS DRAWING.
Use given dimensions. Contractor to check all dimensions on site prior to commencement of works. Any discrepancies are to be referred to the Site Architect / Engineer.

Date:	Issue:	Rev:	Description:

ISSUED FOR PLANNING PURPOSES ONLY

CLIENT: David Fallon, Baldonnell Upper, Co. Dublin.	PROJECT: Proposed Development, Baldonnell Upper, Co. Dublin.	DRAWING TITLE: PROPOSED GARAGE
PREPARED BY: PMG/SB	DATE: JULY 2022	DWG. NO. P2026
		SCALE: 1 : 100
		REVISION: PLANNING
		STATUS: