


PROPOSED THIRD FLOOR PLAN SCALE 1:100
AREA = 532 SQ.M.

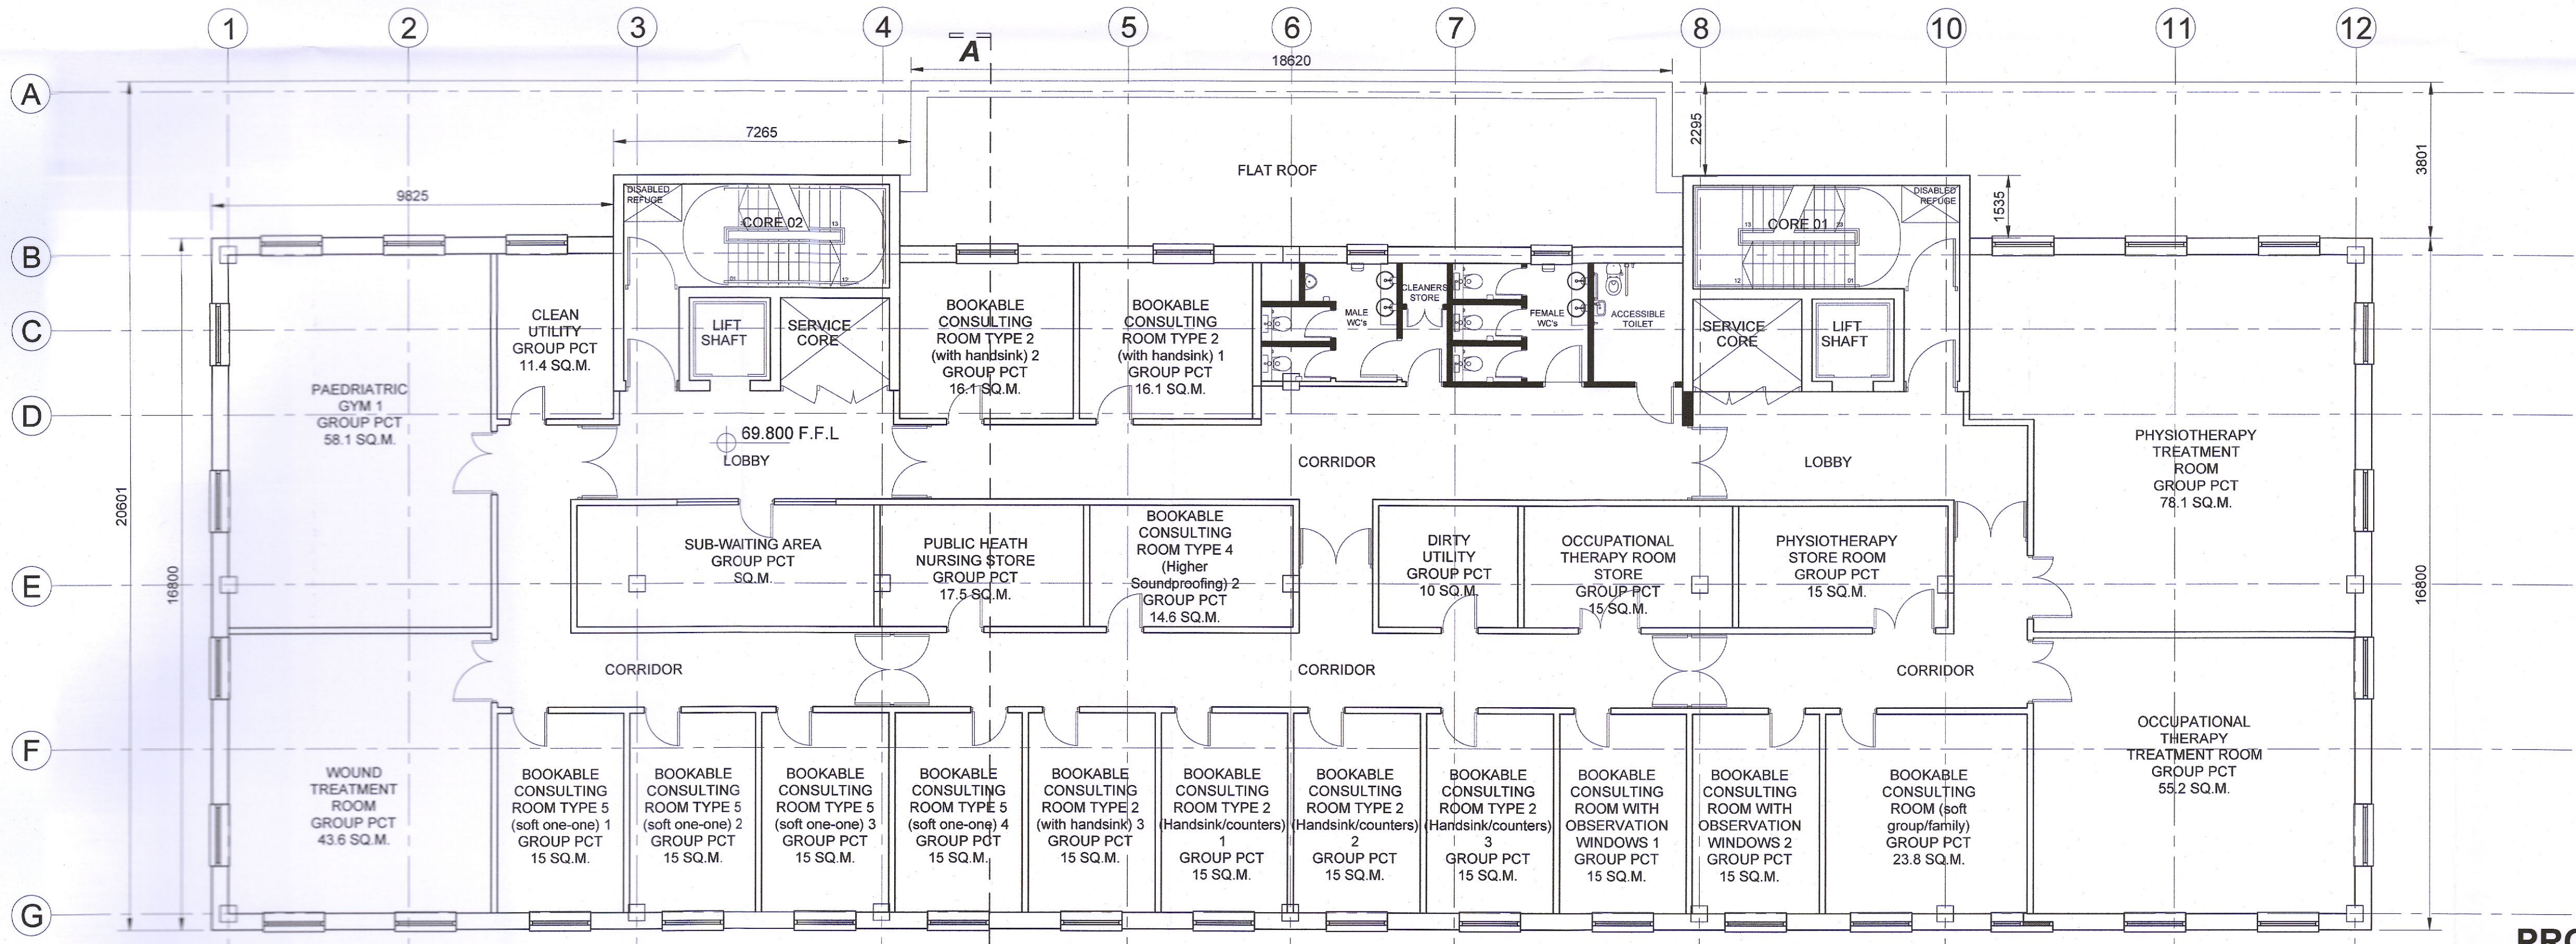


PROPOSED SECOND FLOOR PLAN SCALE 1:100
AREA = 850 SQ.M.

DATUM: ITM - Malin Head

REVISION	DATE	REASON	BY	DESCRIPTION
P01	2022.04.21	S2		FOR REVIEW & COMMENT
P02	2022.07.08	S2		FOR REVIEW & COMMENT
P03	2022.07.13	S2		FOR REVIEW & COMMENT

FIGURED DIMENSIONS ONLY TO BE TAKEN FROM THIS DRAWING.
ALL DIMENSIONS TO BE CHECKED ON SITE.
CONSULTANTS TO BE INFORMED IMMEDIATELY OF ANY DISCREPANCIES BEFORE WORK PROCEEDS.
THIS DRAWING AND ANY DESIGN HEREON IS THE COPYRIGHT OF THE CONSULTANTS AND MAY NOT BE REPRODUCED WITHOUT THEIR WRITTEN CONSENT. ALL DRAWINGS REMAIN THE PROPERTY OF THE CONSULTANTS

Quinn Architects
12 Barrington Street, Limerick, Ireland, V94 XM4W.
p. 061 312900 e. info@quinnarchitects.ie w. www.quinnarchitects.ie

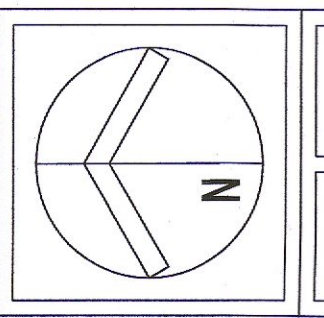

JOB TITLE
ADAMSTOWN HEALTH CENTRE
1 ADAMSTOWN BLVD. FINSTOWN, LUCAN, CO. DUBLIN

DRG. TITLE
PROPOSED SECOND & THIRD FLOOR PLAN
PLANNING APPLICATION SUBMISSION

JOB NO. 2147	DOC. NO. 2111	STATUS FOR INFORMATION
SCALE(S) 1:100	DATE 2022.07.13	CHECKED JE
FILE NAME 2147-QNA-XX-XX-DR-A-2111	SATISFACTORY S2	REVISED JE

21/08/2022 09:52 PM