


Proposed 1st Floor Plan  
Scale 1:100 A1, 1:200 A3

REV	DATE	DESCRIPTION
C	Aug 2022	APPLICATION RESUBMITTED
B	July 2022	UPDATED IN RESPONSE TO CFI ITEMS
A	DEC 2021	CORNER ENTRANCE UPDATED IN RESPONSE TO RFI ITEMS



John O'Neill & Associates

Architects & Interior Designers Ltd.  
1 Irishtown Road Dublin 4. Phone 01 6678100.  
email info@jona.ie www.jona.ie

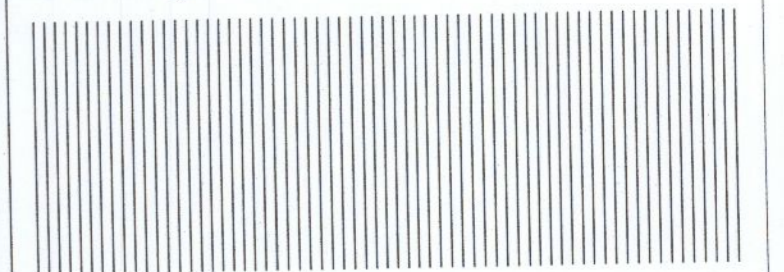

Note: All dimensions are to be verified on site. Do not scale from drawings. Any discrepancies are to be referred to the architect before proceeding.

**PLANNING**

Project Title:  
**The Finches Development**  
Client:  
**Old Nangor Road Ltd.**

Drawing Title:  
**Proposed 1st Floor Plan**

Scale: <b>A1-1:100</b> <b>A3-1:200</b>	Date: <b>August 2022</b> Checked By:
Project No: <b>9816_03</b>	Revision: <b>C</b>

# The Finches Development