


Landscape Masterplan - Roof Plan Scale 1:100

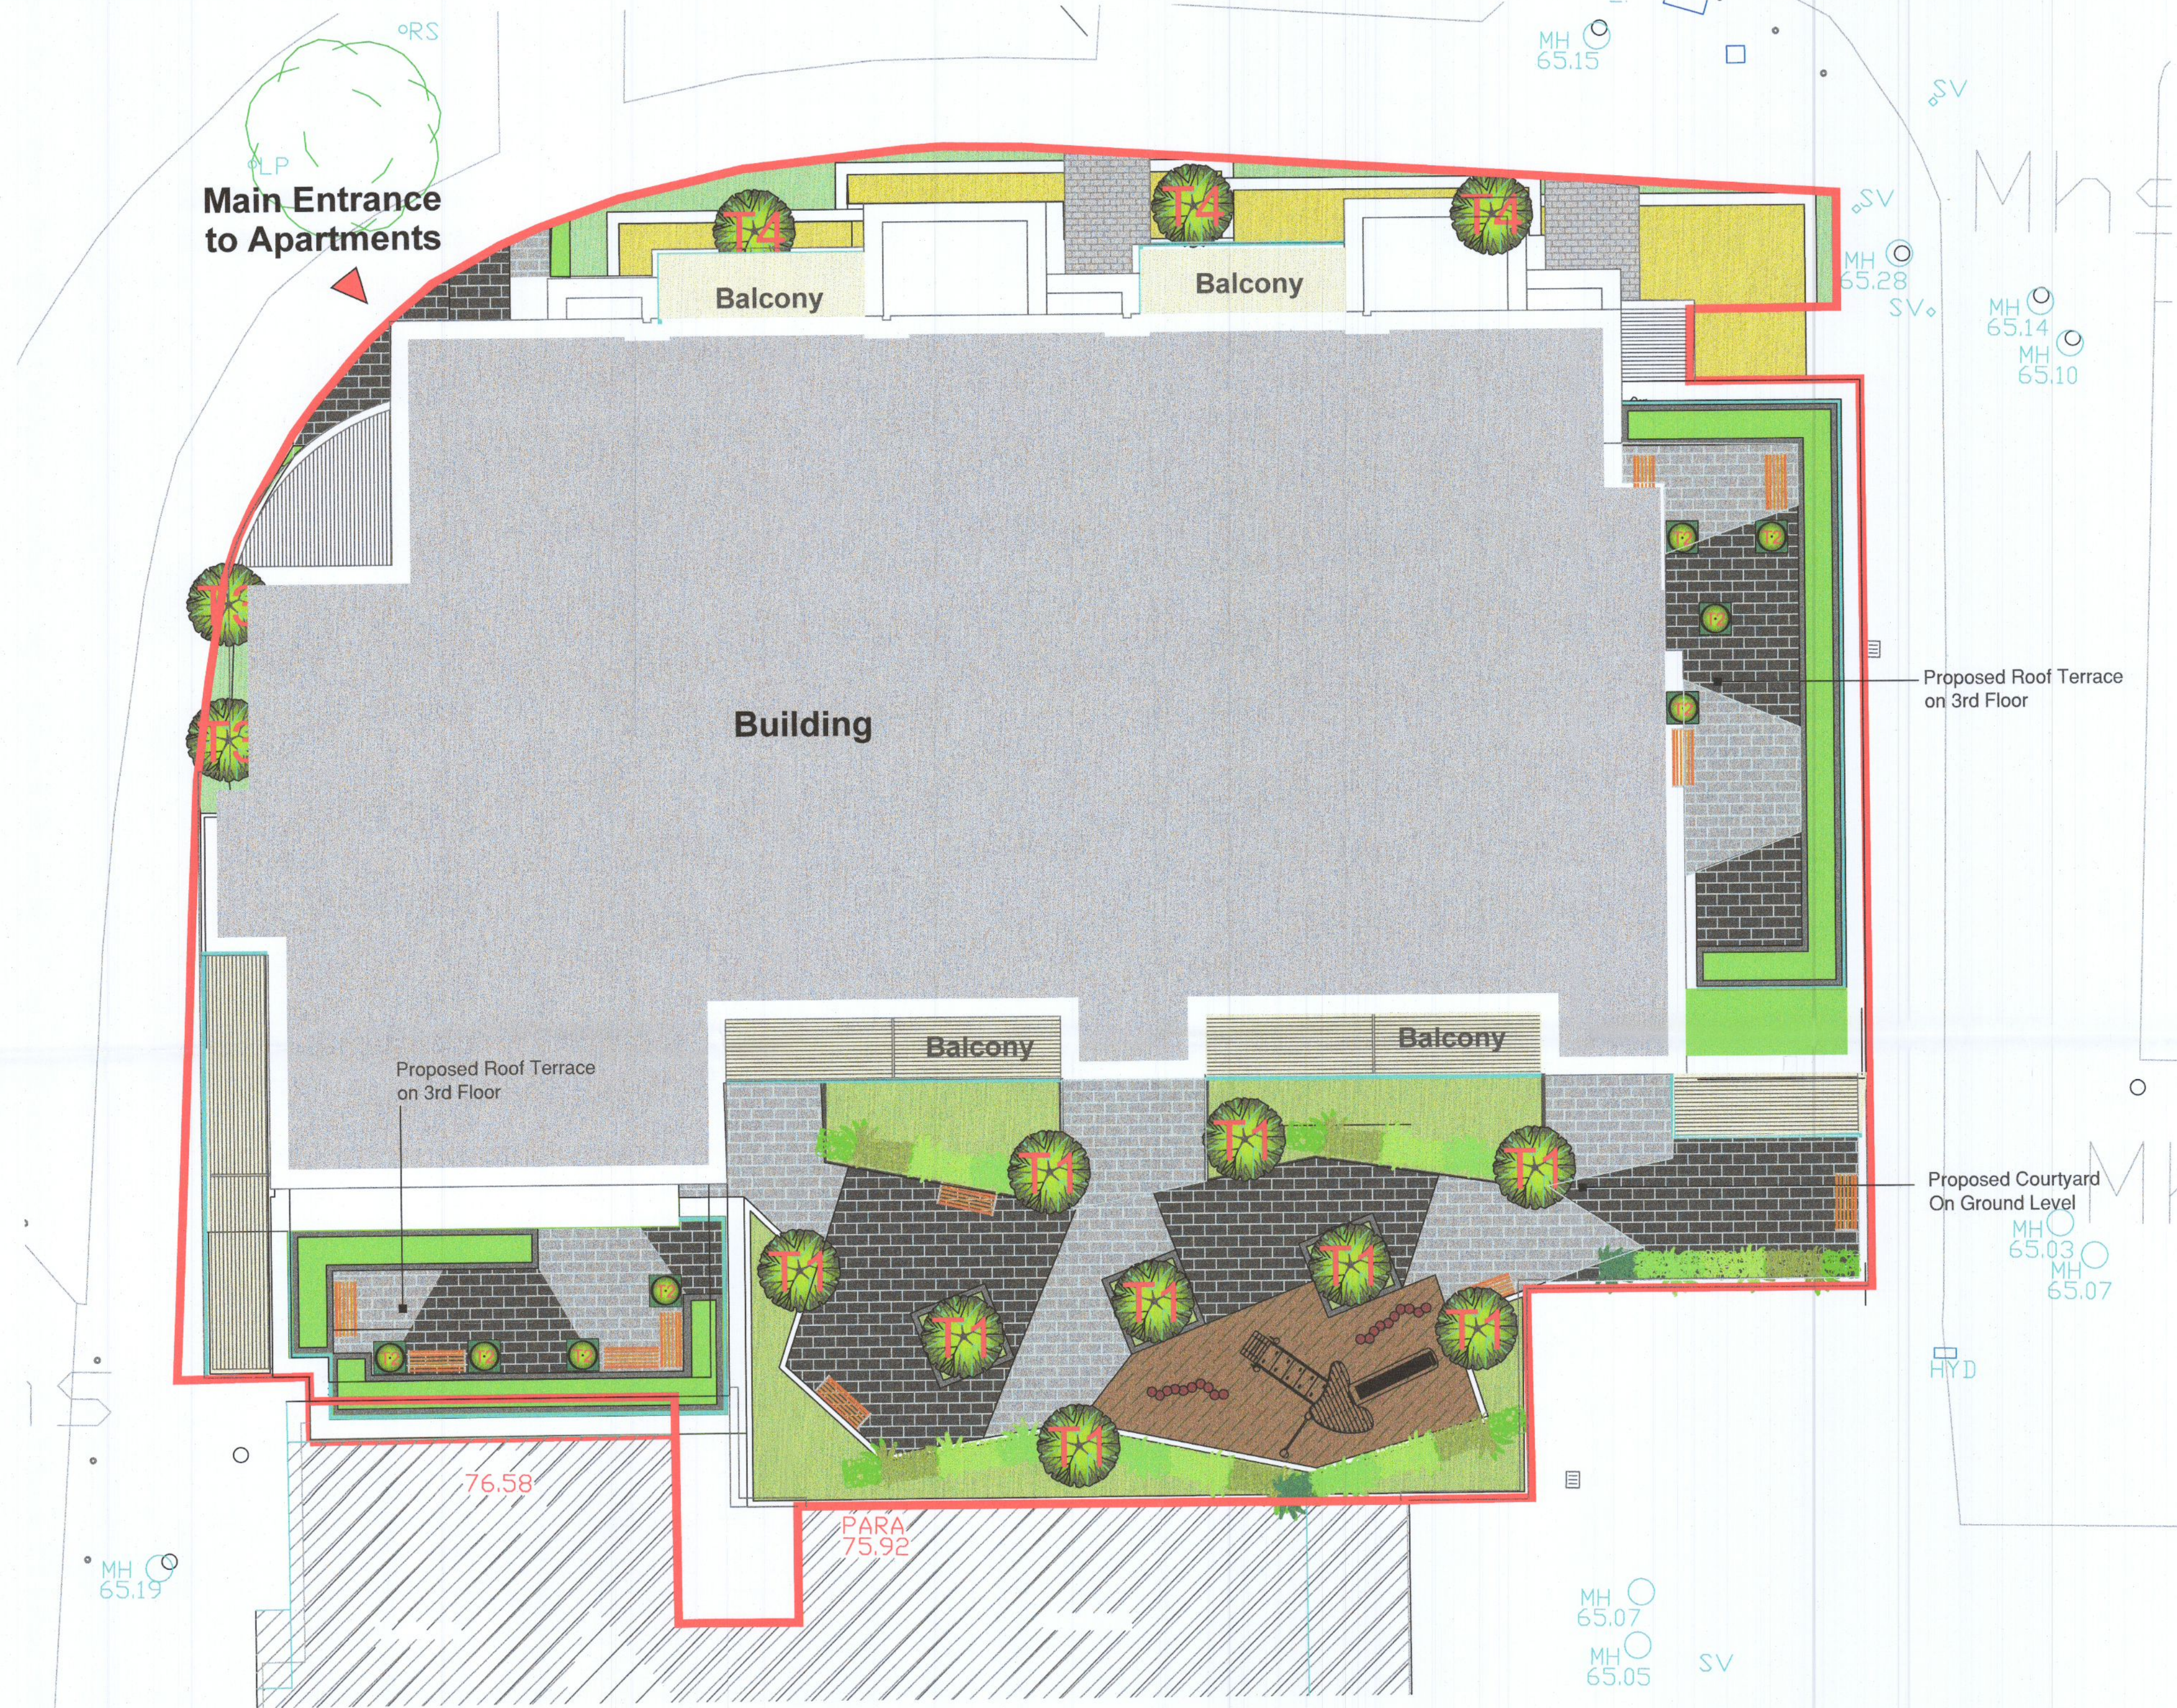

Legend

Softscape TREATMENTS:

- Proposed Tree Planting
- Planters in Pots
- Medium Level Shrubs
- Low Level Shrubs
- Decorative Planting for raised planters
- Proposed Shrub Planting Pollinator friendly

Legend

Hardscape TREATMENTS:

- Silver Paving
- Charcoal Paving
- Raised Planters
- Bark Mulch
- Proposed Locations for Seats
- Balcony - Paved
- Balcony Glass
- Play Equipment
- Balance Steps

Proposed Trees

T1 - Betula pendula [Multi - Stem]	12-14cm
T2 - Olea europaea	
T3 - Tilia cordata	12-14cm
T4 - Acer palmatum	12-14cm

Proposed Shrub Planting

No.	Name.	Size.
S1	Lavandula angustifolia	3L
S2	Verbena grandiflora	2L
S3	Cistus corbariensis	3L
S4	Hebe spp.	3L
S5	Ribes spp.	3L
S6	Cornus alba	2L
S7	Rosmarinus	1L
S8	Hypericum hidcote	2L
S9	Cornus sanguinea	3L
S10	Dryopteris erythrosora	2L
S11	Libertia Formsa	2L
S12	Pennisetum Alopecuroides	2L

Proposed Perennial/Bulb Planting

No.	Name.	Size.
P1	Erysimum 'Bowle's mauve'	1L
P2	Verbena grandiflora	1L
P3	Achillea spp.	1L
P4	Centaurea cyanus	1L
P5	Geranium sanguineum	1L
P6	Chrysanthemum maximum	1L
P7	Verbascum spp.	1L
P8	Perovskia atriplicifolia	1L
P9	Hemerocallis tejas	1L
P10	Kniphofia uvaria	1L
P11	Agapanthus africanus	1L
P12	Allium hollandicum	1L
P13	Ligularia 'The Rocket	1L
P14	Veronicastrum virginicum	1L
P15	Verbascum chaixii Album	1L

REVISIONS:

REV	Drawn By	Date	Description
C	JC	24/08/2022	Revised layout for submission

Project Title: Proposed Mix Development at The Finches Development Co. Dublin.

Dwg. No.: 01

Scale: 1:250 @ A1

Client: Old Nangor Road Ltd.

Date: 17/08/2022

Drawing Title: Landscape Plan - Roof plan

Drawing By: JC

Job No.: 1650

Checked By: RMD

RMDA
LANDSCAPE ARCHITECTS - CONSULTANTS

Ronan MacDiarmada + Associates Ltd.
Landscape Architects and Consultants.

5 Tootenhill, Rathcoole, Co. Dublin
tel: +353 1 412 4476 mob: 086 26 25 438
fax: +353 1 401 3748 e-mail: ronan@rmda.ie

This drawing is copyright ©