


Northern Elevation Scale 1:100



Main Entrance to Apartments Northern Elevation Scale 1:50

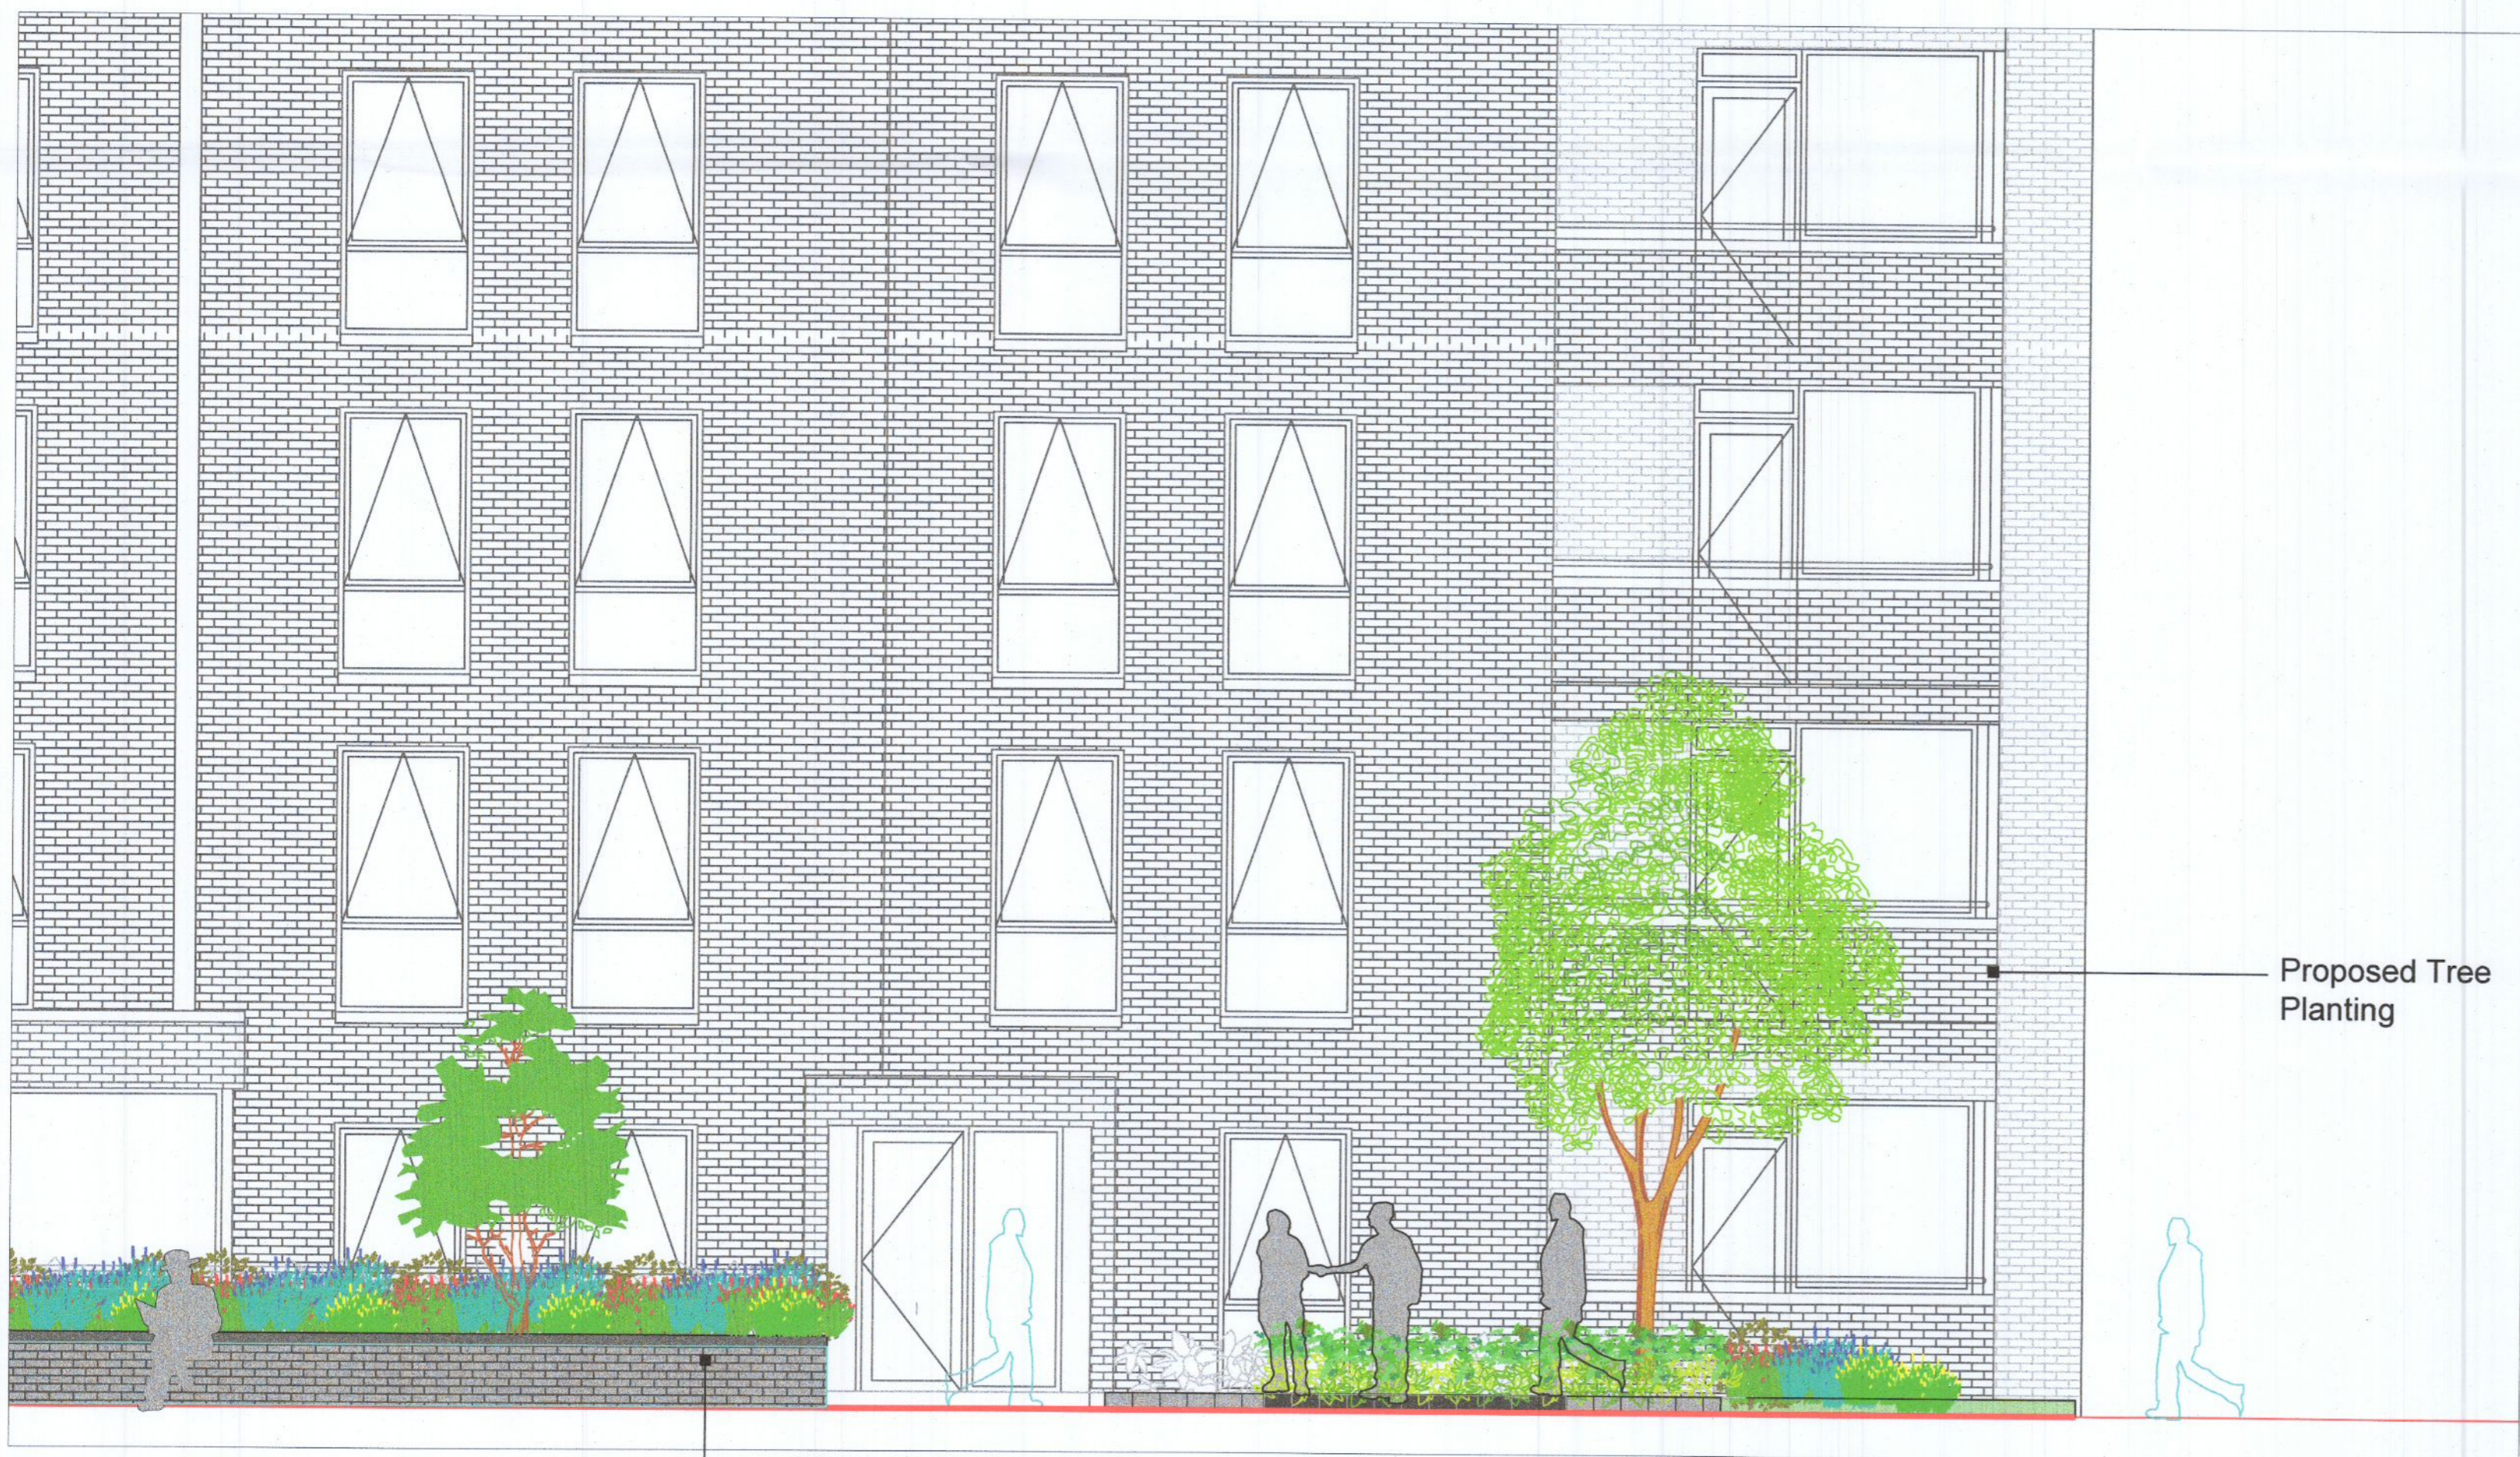


Proposed Raised Planter with Pollinator friendly planting

Proposed Tree Planting

Landscape Plan Scale NTS



REVISIONS:				Project Title:	Dwg. No.:
REV	Drawn By	Date	Description	Proposed Mix Development at The Finches Development Co. Dublin.	03
C	JC	24/08/2022	Revised layout for submission		Scale: 1:250 @ A1
				Client: Old Nangor Road Ltd.	Date: 17.08.2022
				Drawing Title: North Elevation Landscape Treatment	Drawing By: JC
				Job No.: 1660	Checked By: RMD
				 Ronan MacDiarmada +Associates Ltd. Landscape Architects and Consultants. 5 Tootenhill, Rathcoole, Co. Dublin tel: +353 1 412 4476 mob: 086 26 25 438 fax: +353 1 401 3748 e-mail: ronan@rmda.ie	
				This drawing is copyright ©	