



NOTES:
 THIS DRAWING IN WHOLE OR IN PART SHALL NOT BE COPIED WITHOUT THE PRIOR PERMISSION OF McARDLE DOYLE LTD.
 ALL WORKS TO COMPLY WITH THE CURRENT BUILDING REGULATIONS.
 DO NOT SCALE.
 ORDNANCE SURVEY IRELAND LICENCE No. AR 0105722
 © ORDNANCE SURVEY IRELAND / GOVERNMENT OF IRELAND

LEGEND


EXISTING WALLS

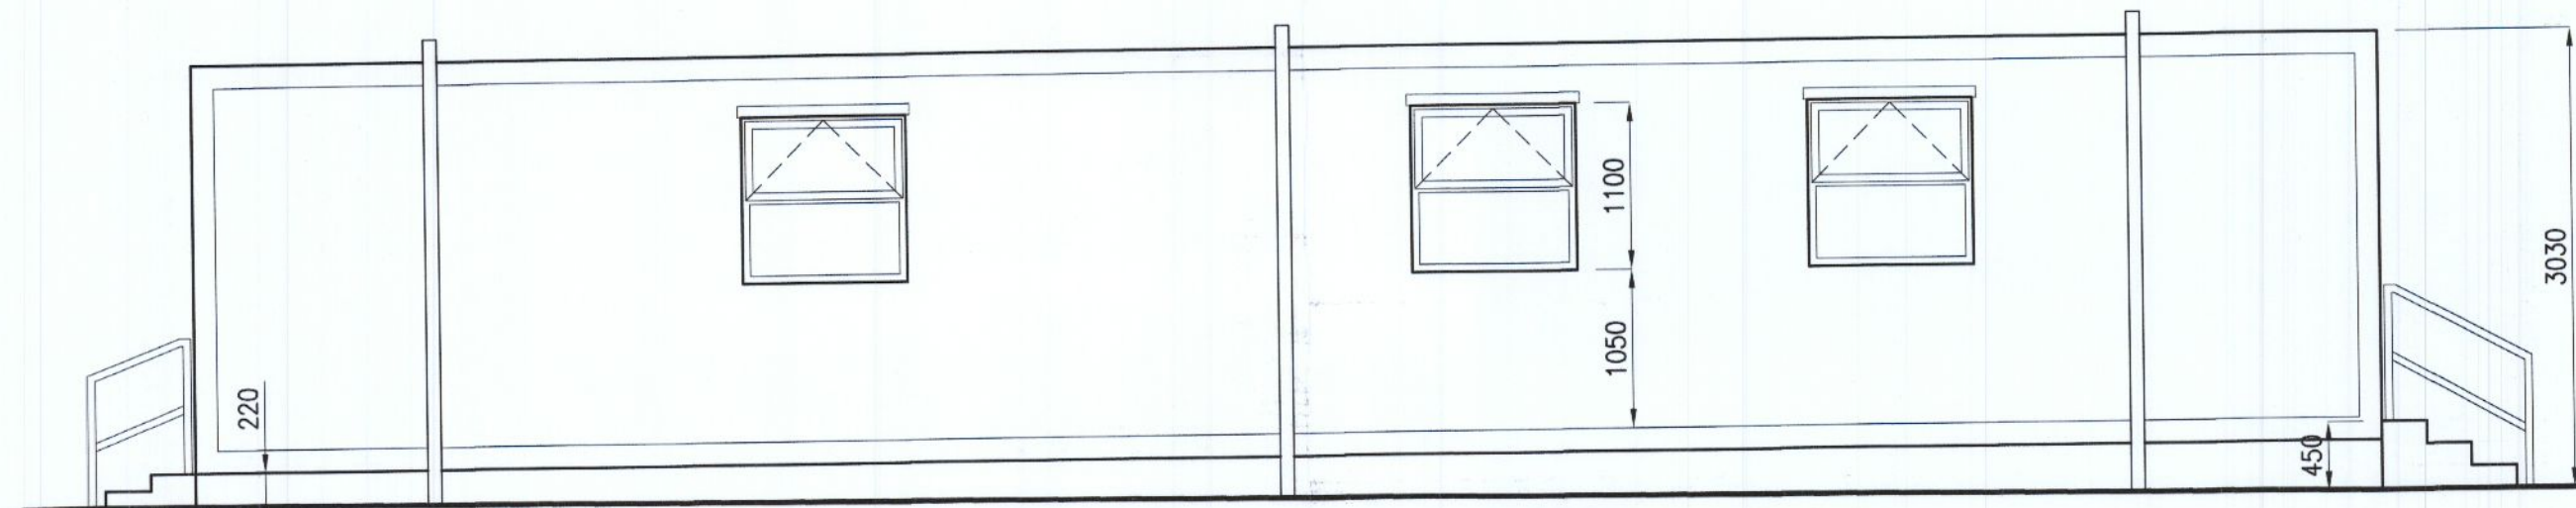


EXISTING SOUTH ELEVATION

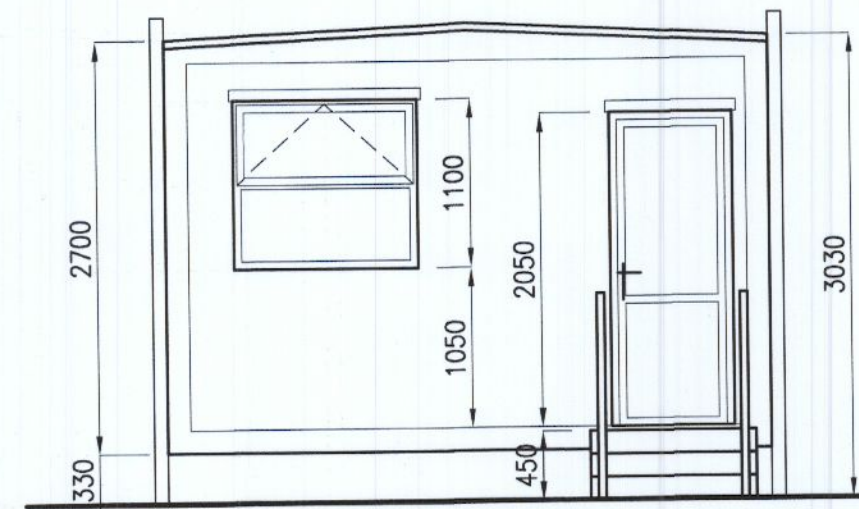


EXISTING EAST ELEVATION

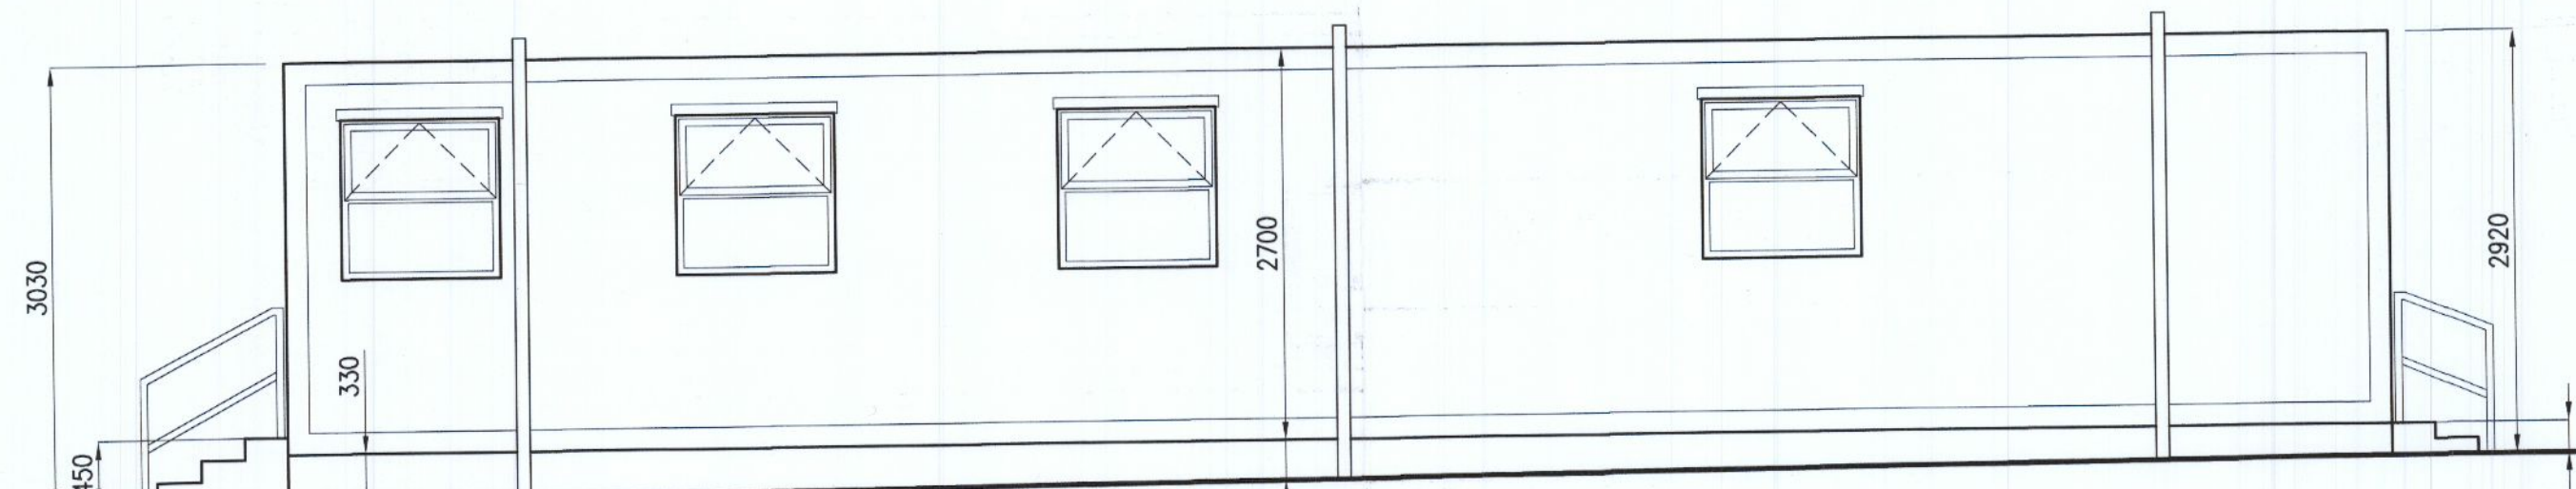


EXISTING NORTH ELEVATION

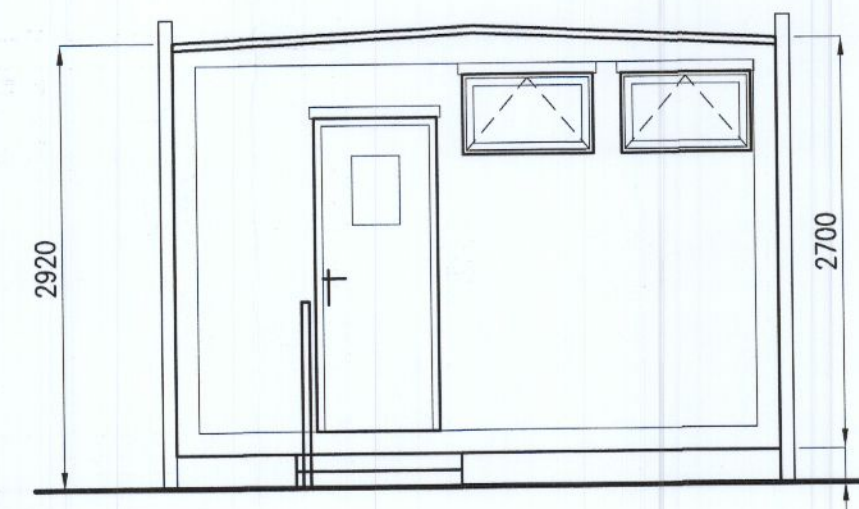


EXISTING WEST ELEVATION

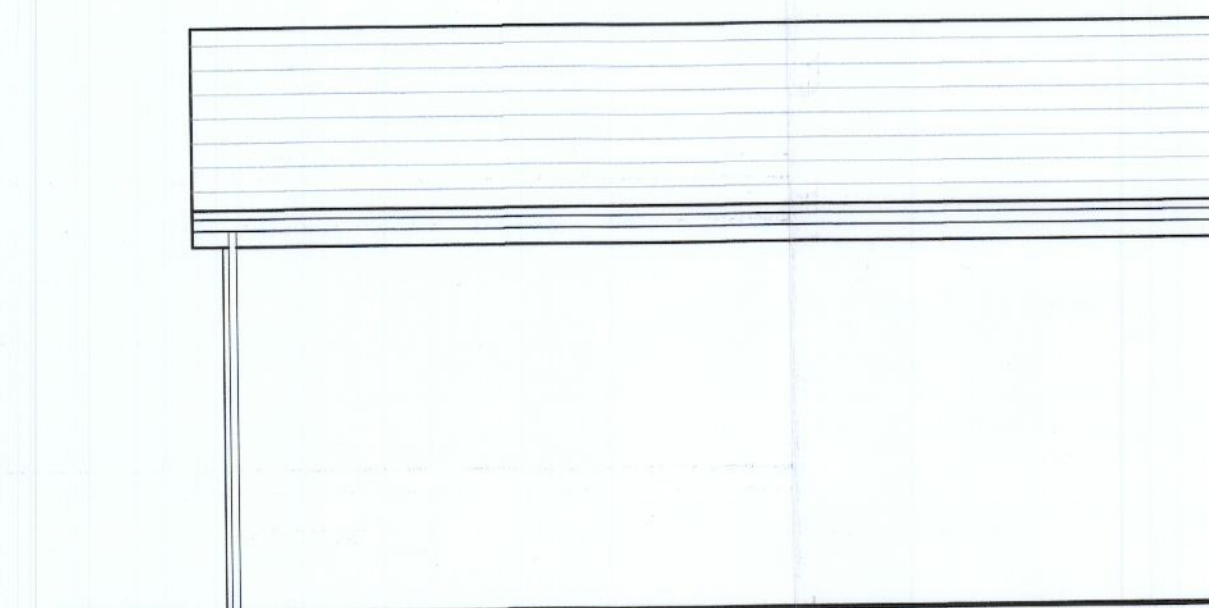

EXISTING SOUTH ELEVATION

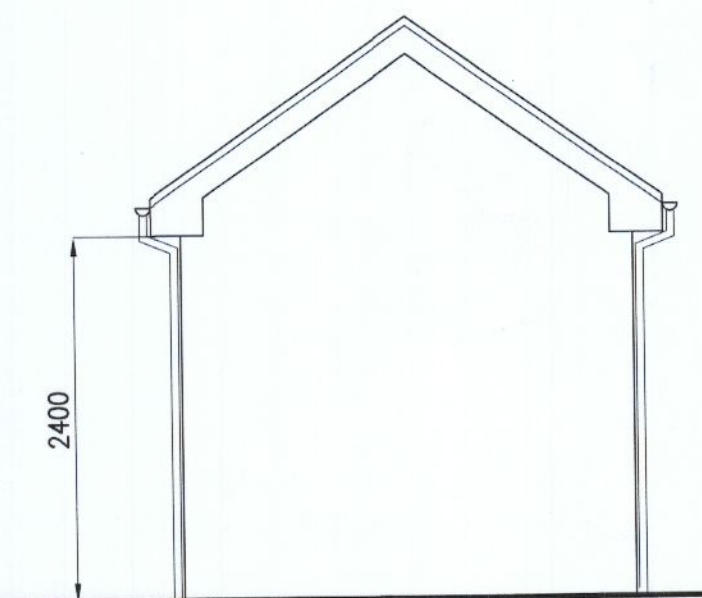


2400

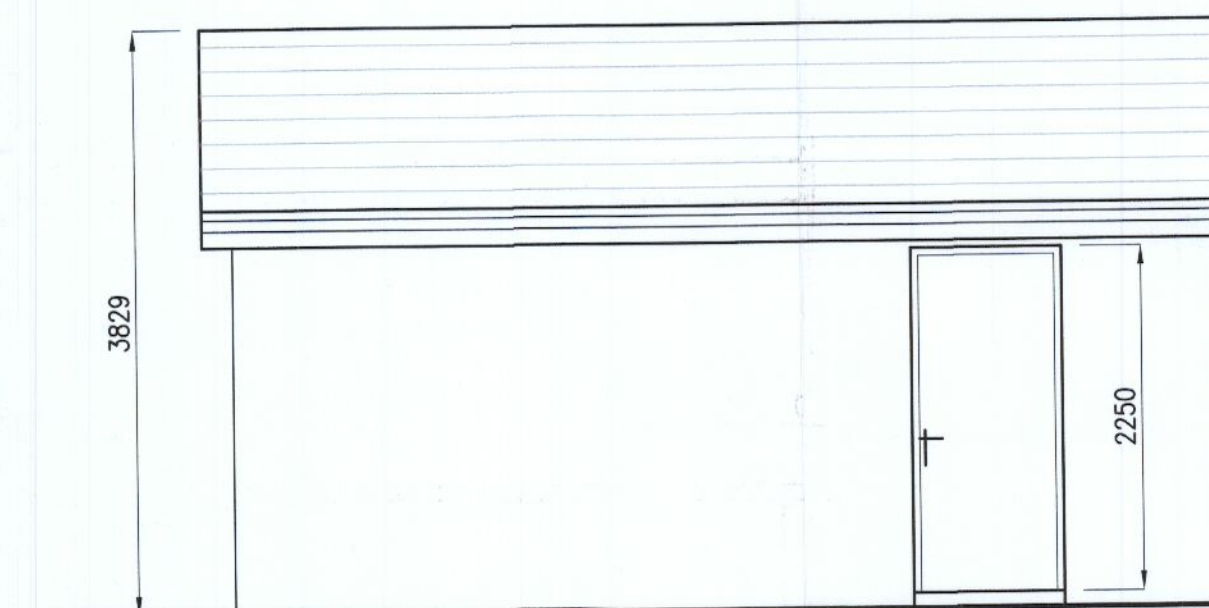


EXISTING NORTH ELEVATION




EXISTING EAST ELEVATION

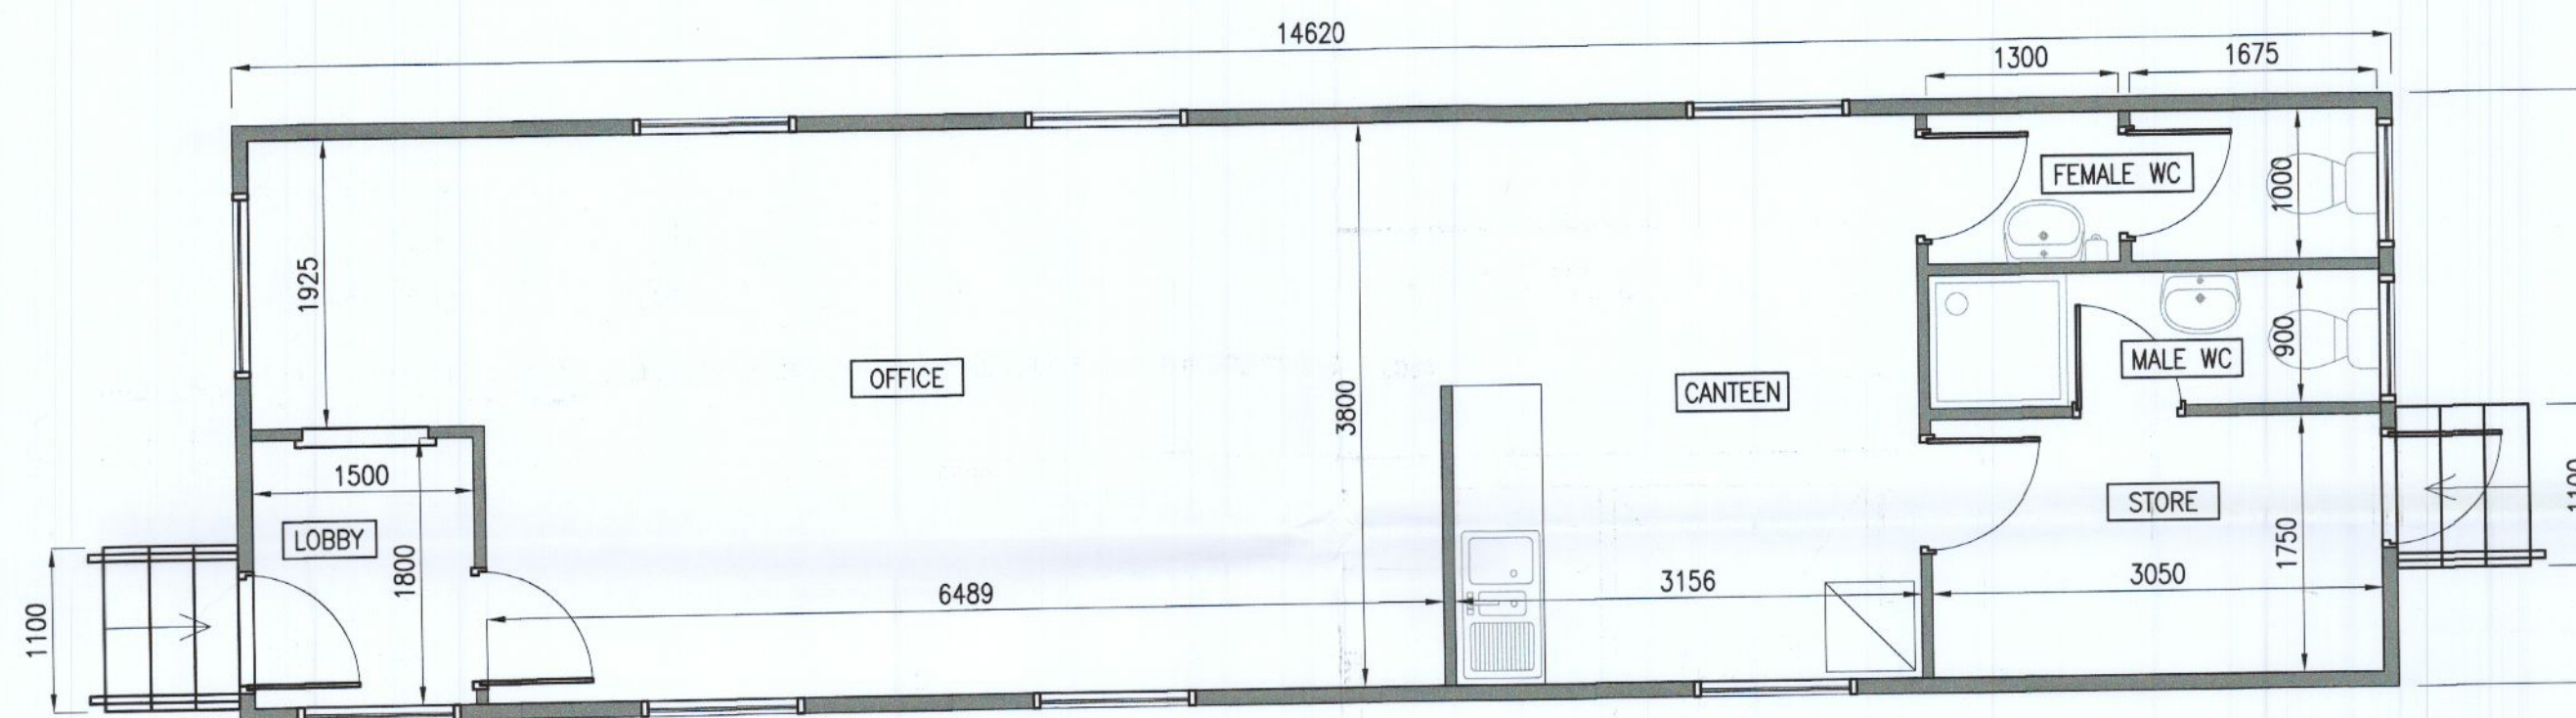


EXISTING OFFICE PORTACABIN 'A' FLOOR PLAN
 GROSS INTERNAL FLOOR AREA = 54.8M²
 TO BE REMOVED

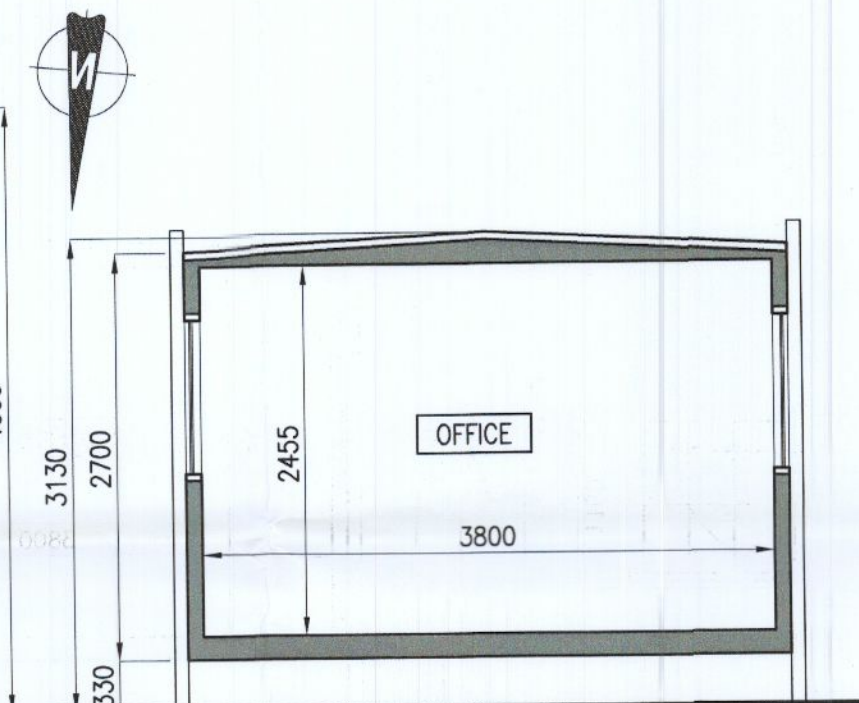


TYPICAL CROSS SECTION

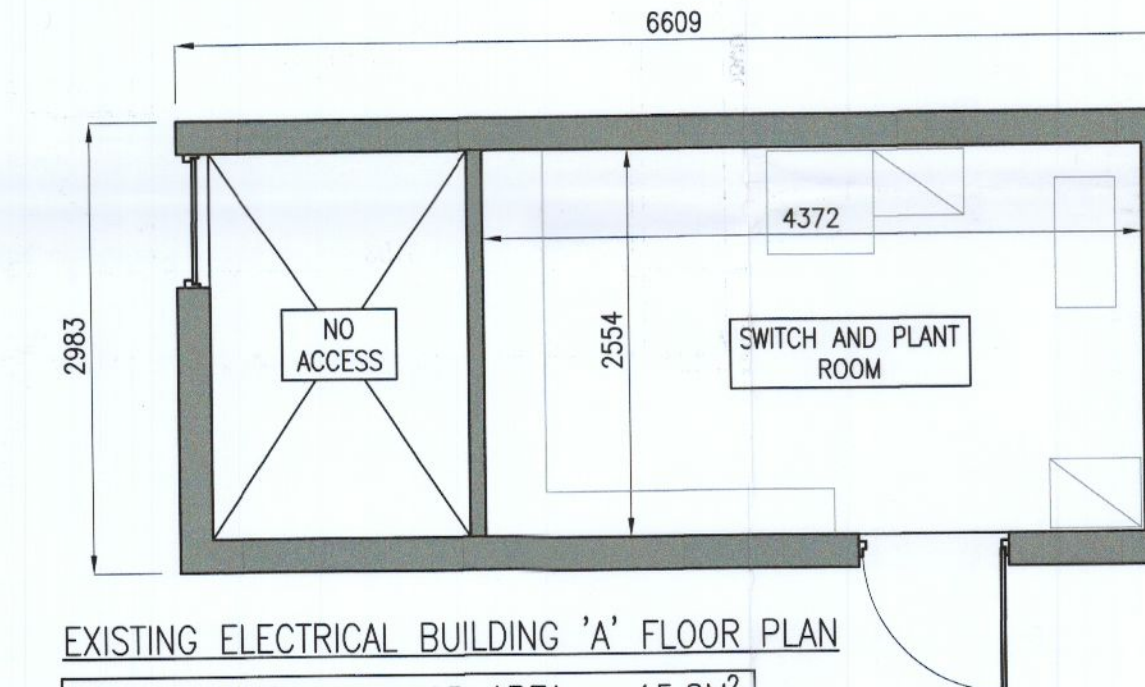


EXISTING ELECTRICAL BUILDING 'A' FLOOR PLAN
 GROSS INTERNAL FLOOR AREA = 15.8M²
 TO BE RETAINED

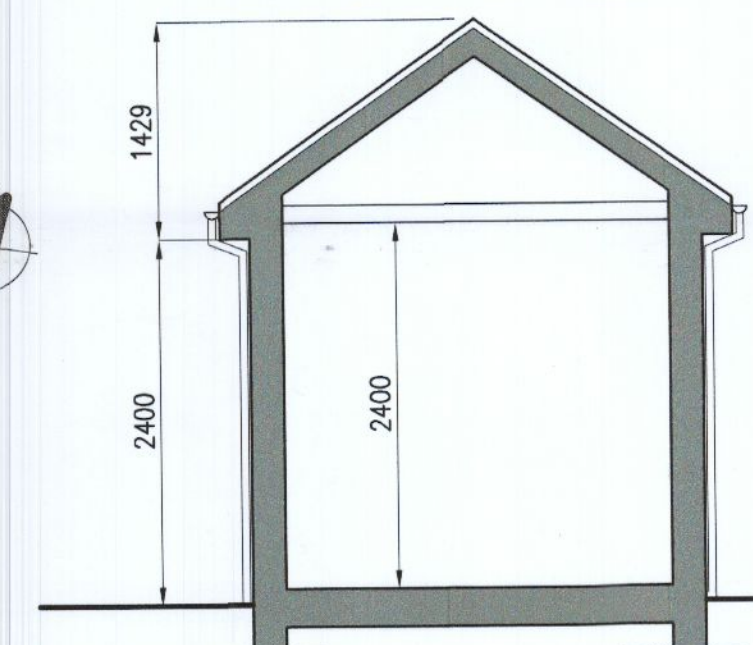


TYPICAL CROSS SECTION

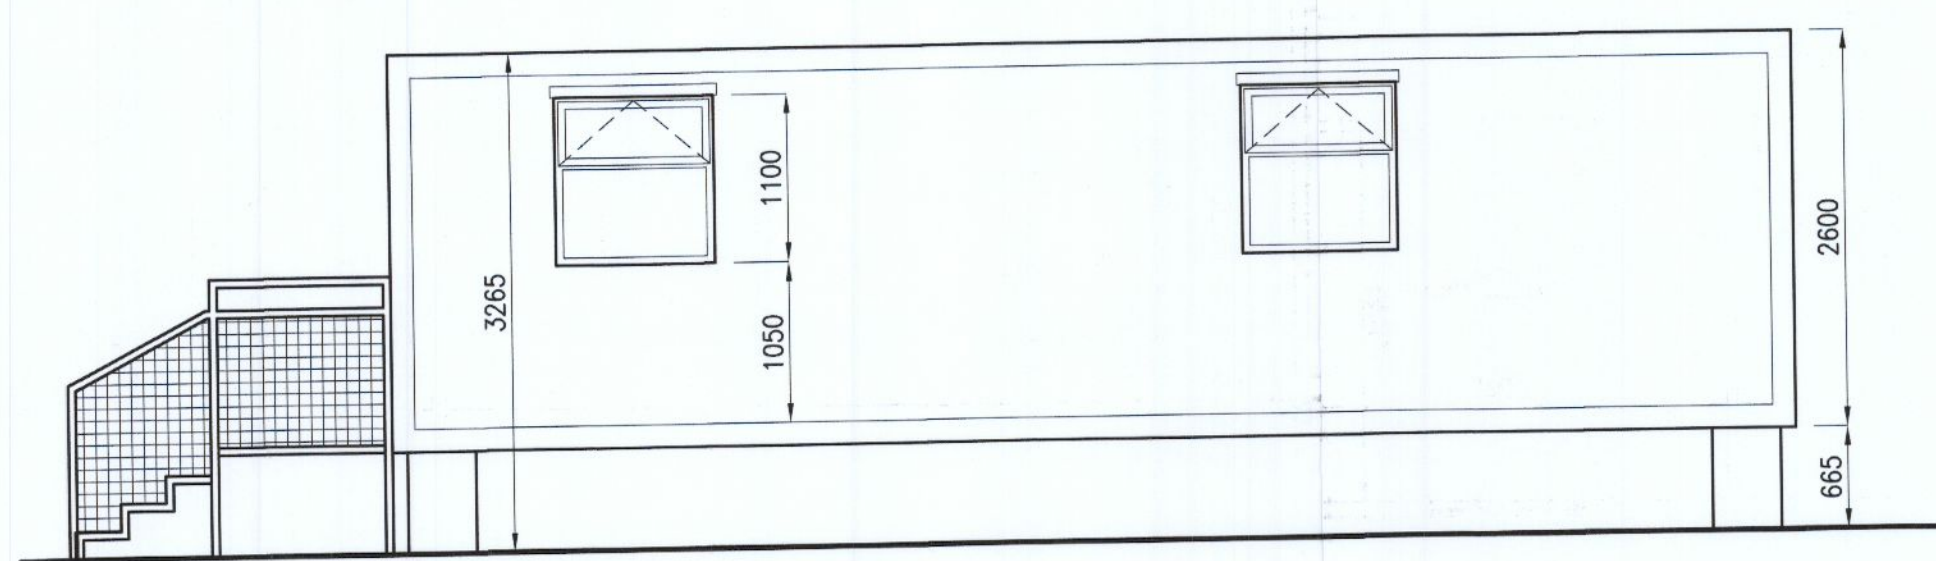


EXISTING NORTH ELEVATION

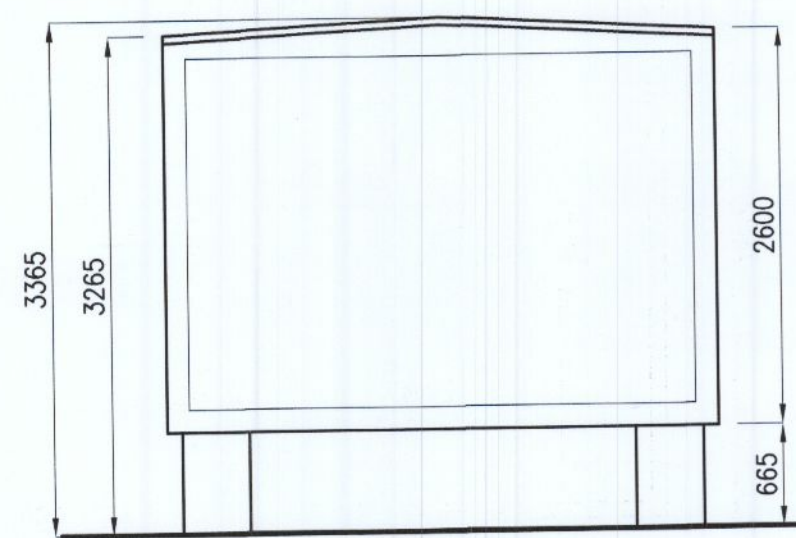


EXISTING WEST ELEVATION

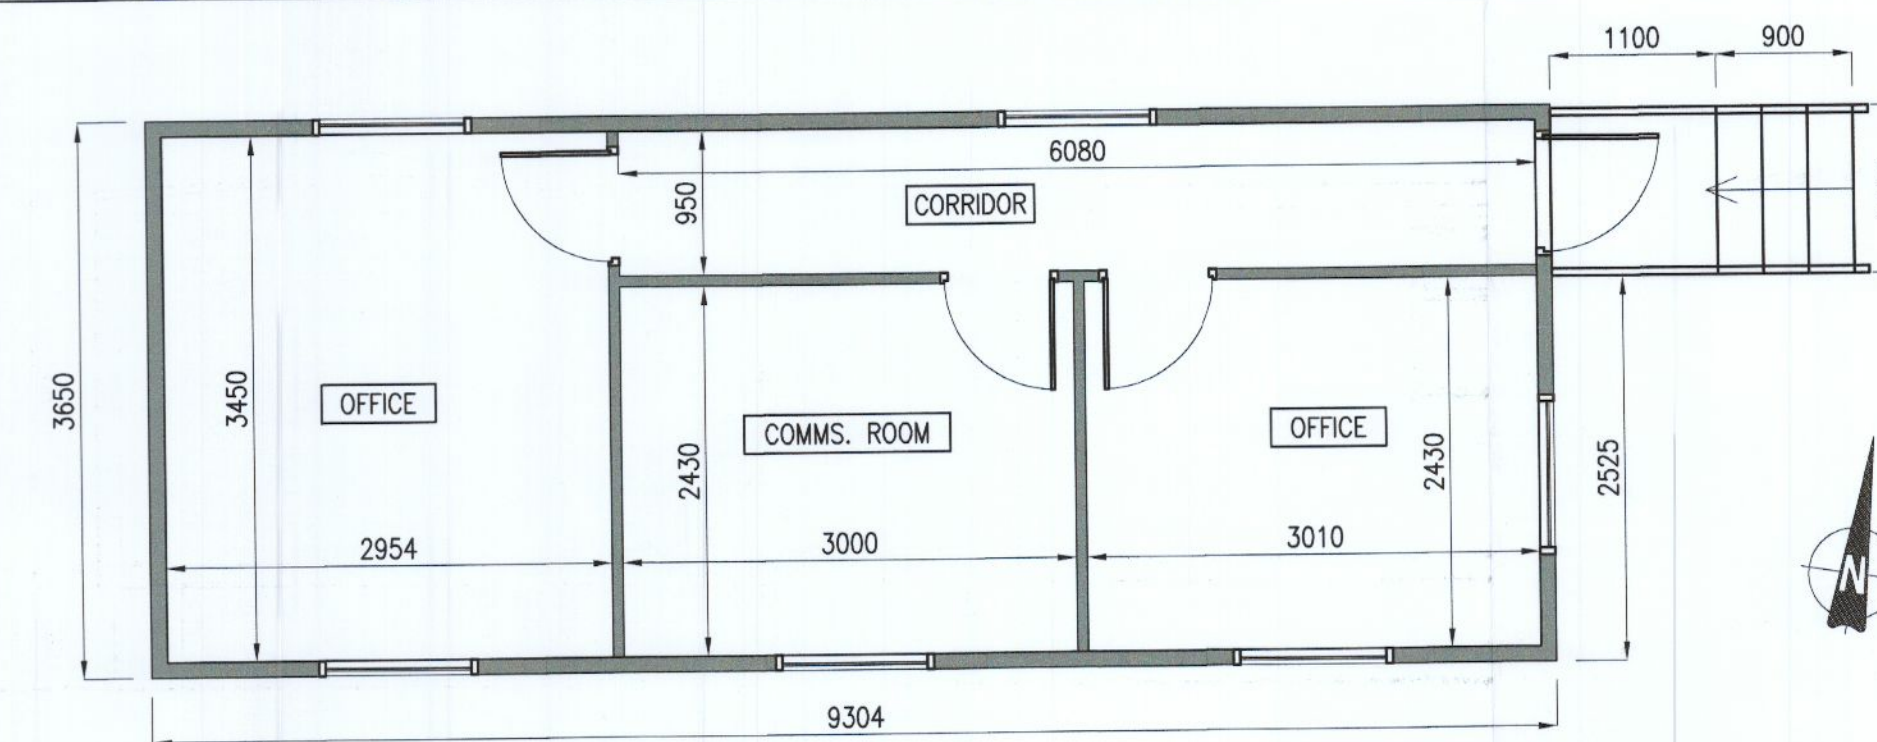


EXISTING OFFICE PORTACABIN 'B' FLOOR PLAN
 GROSS INTERNAL FLOOR AREA = 31.4M²
 TO BE REMOVED

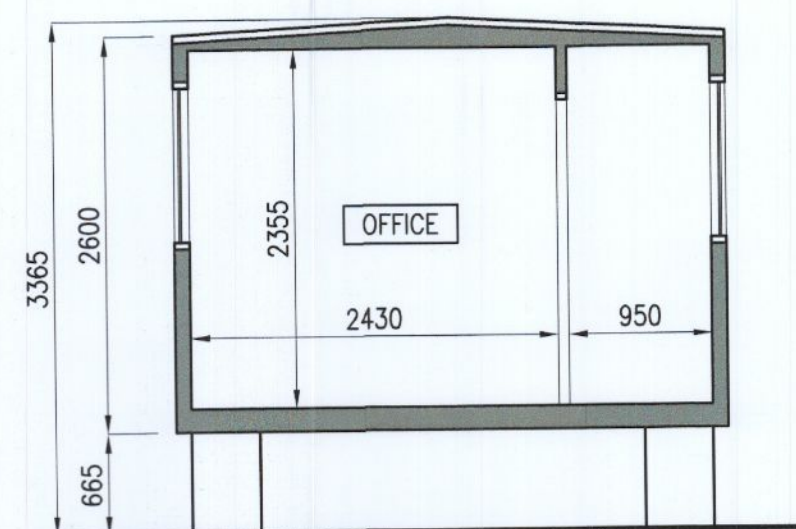

TYPICAL CROSS SECTION

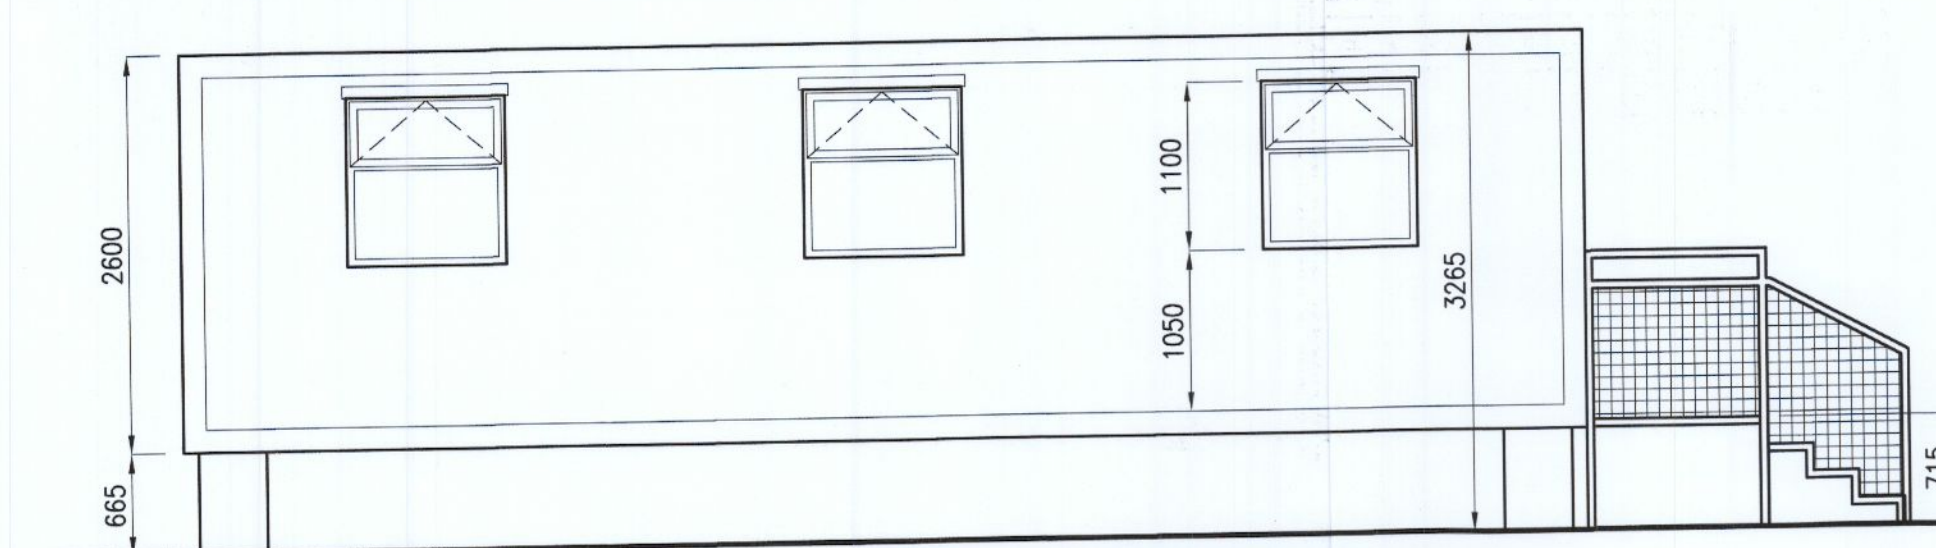

EXISTING SOUTH ELEVATION

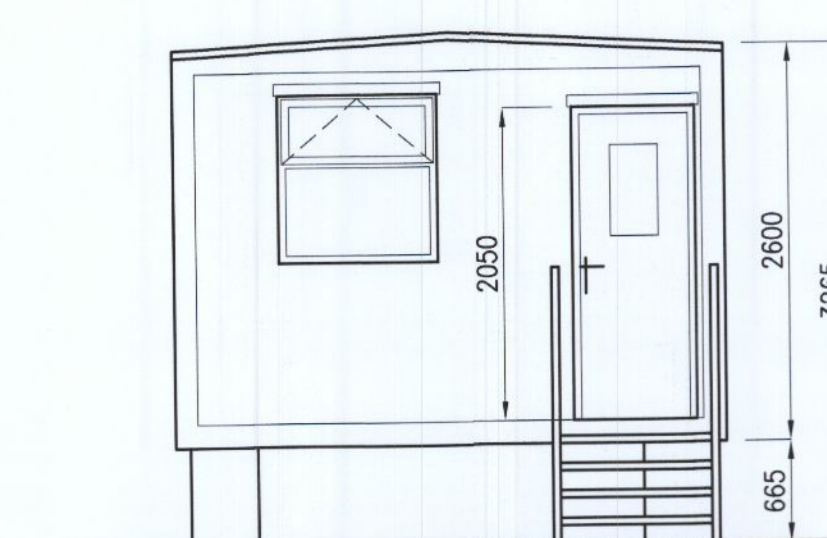

EXISTING EAST ELEVATION

ISSUED FOR PLANNING	BH 12.07.22
Rev. Description	By Date

McArdle Doyle
 Second Floor
 Exchange Building
 The Long Walk
 Dundalk, Co. Louth

Chartered Engineers
 Architectural Services
 & Project Managers
 mail@mcardedoyle.ie
 +353(0) 42 942 9052

PROJECT: FUEL DEPOT / SERVICE STATION
 24 GREENHILLS Rd.
 TALLAGHT, Co. DUBLIN

CLIENT:
JONES OIL

DRAWING TITLE:
 EXISTING BUILDING
 AND PORTACABINS

Date 12/07/22	Drawn MG	Checked BH	Approved RMCA
Scale at A1 1:50	Drawing Number P2224.A01	Status PL	Rev. -