




NOTES:
 THIS DRAWING IN WHOLE OR IN PART SHALL NOT BE COPIED WITHOUT THE PRIOR PERMISSION OF McARDLE DOYLE LTD.
 ALL WORKS TO COMPLY WITH THE CURRENT BUILDING REGULATIONS.
 DO NOT SCALE.
 ORDNANCE SURVEY IRELAND LICENCE No. AR 0105722
 © ORDNANCE SURVEY IRELAND / GOVERNMENT OF IRELAND

LEGEND

-  EXISTING WALLS
-  PROPOSED WALLS
-  DEMOLISHED WALLS




PROPOSED NORTH ELEVATION (FRONT)




PROPOSED WEST ELEVATION



PROPOSED SOUTH ELEVATION

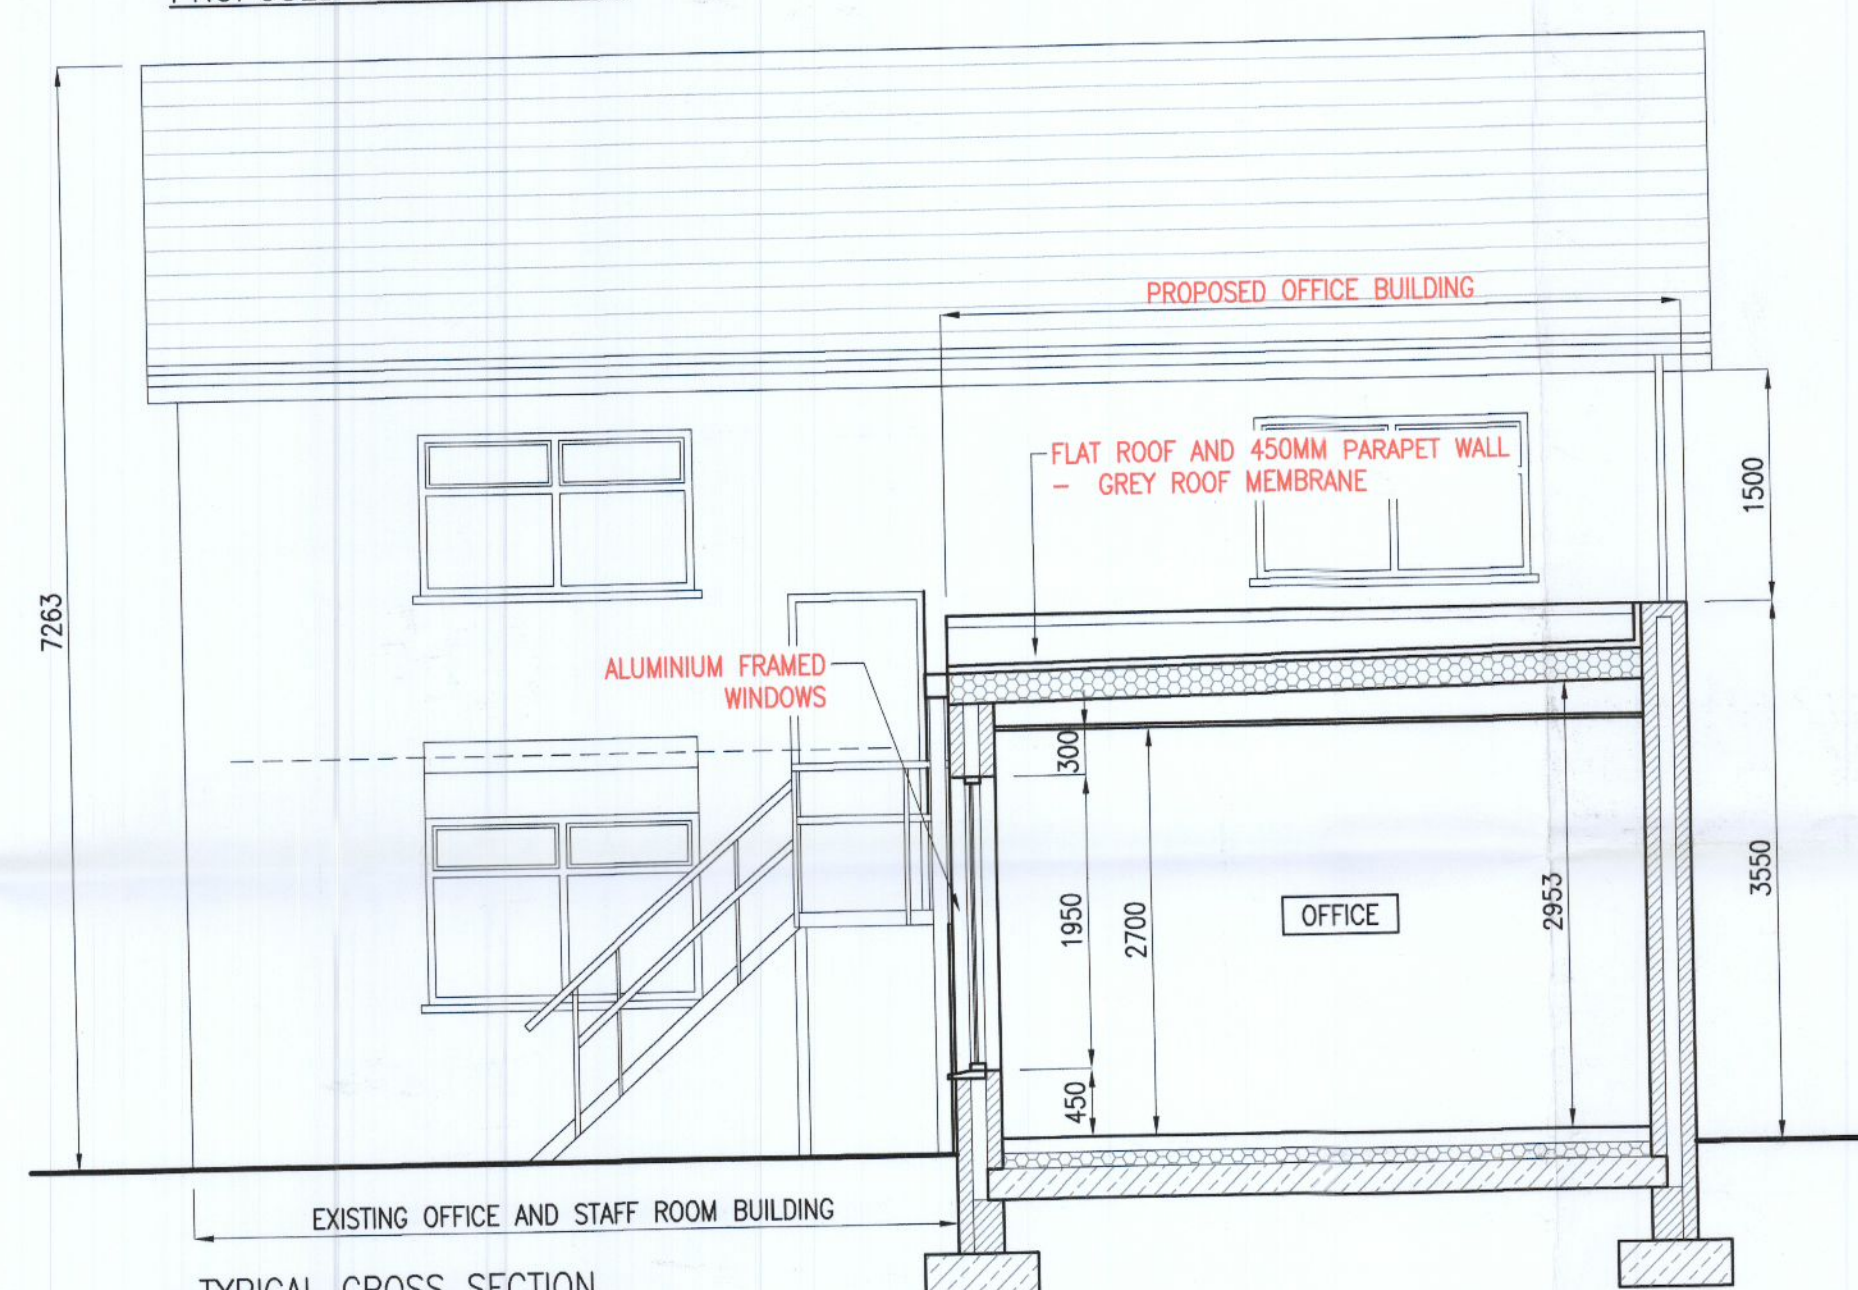


TYPICAL CROSS SECTION

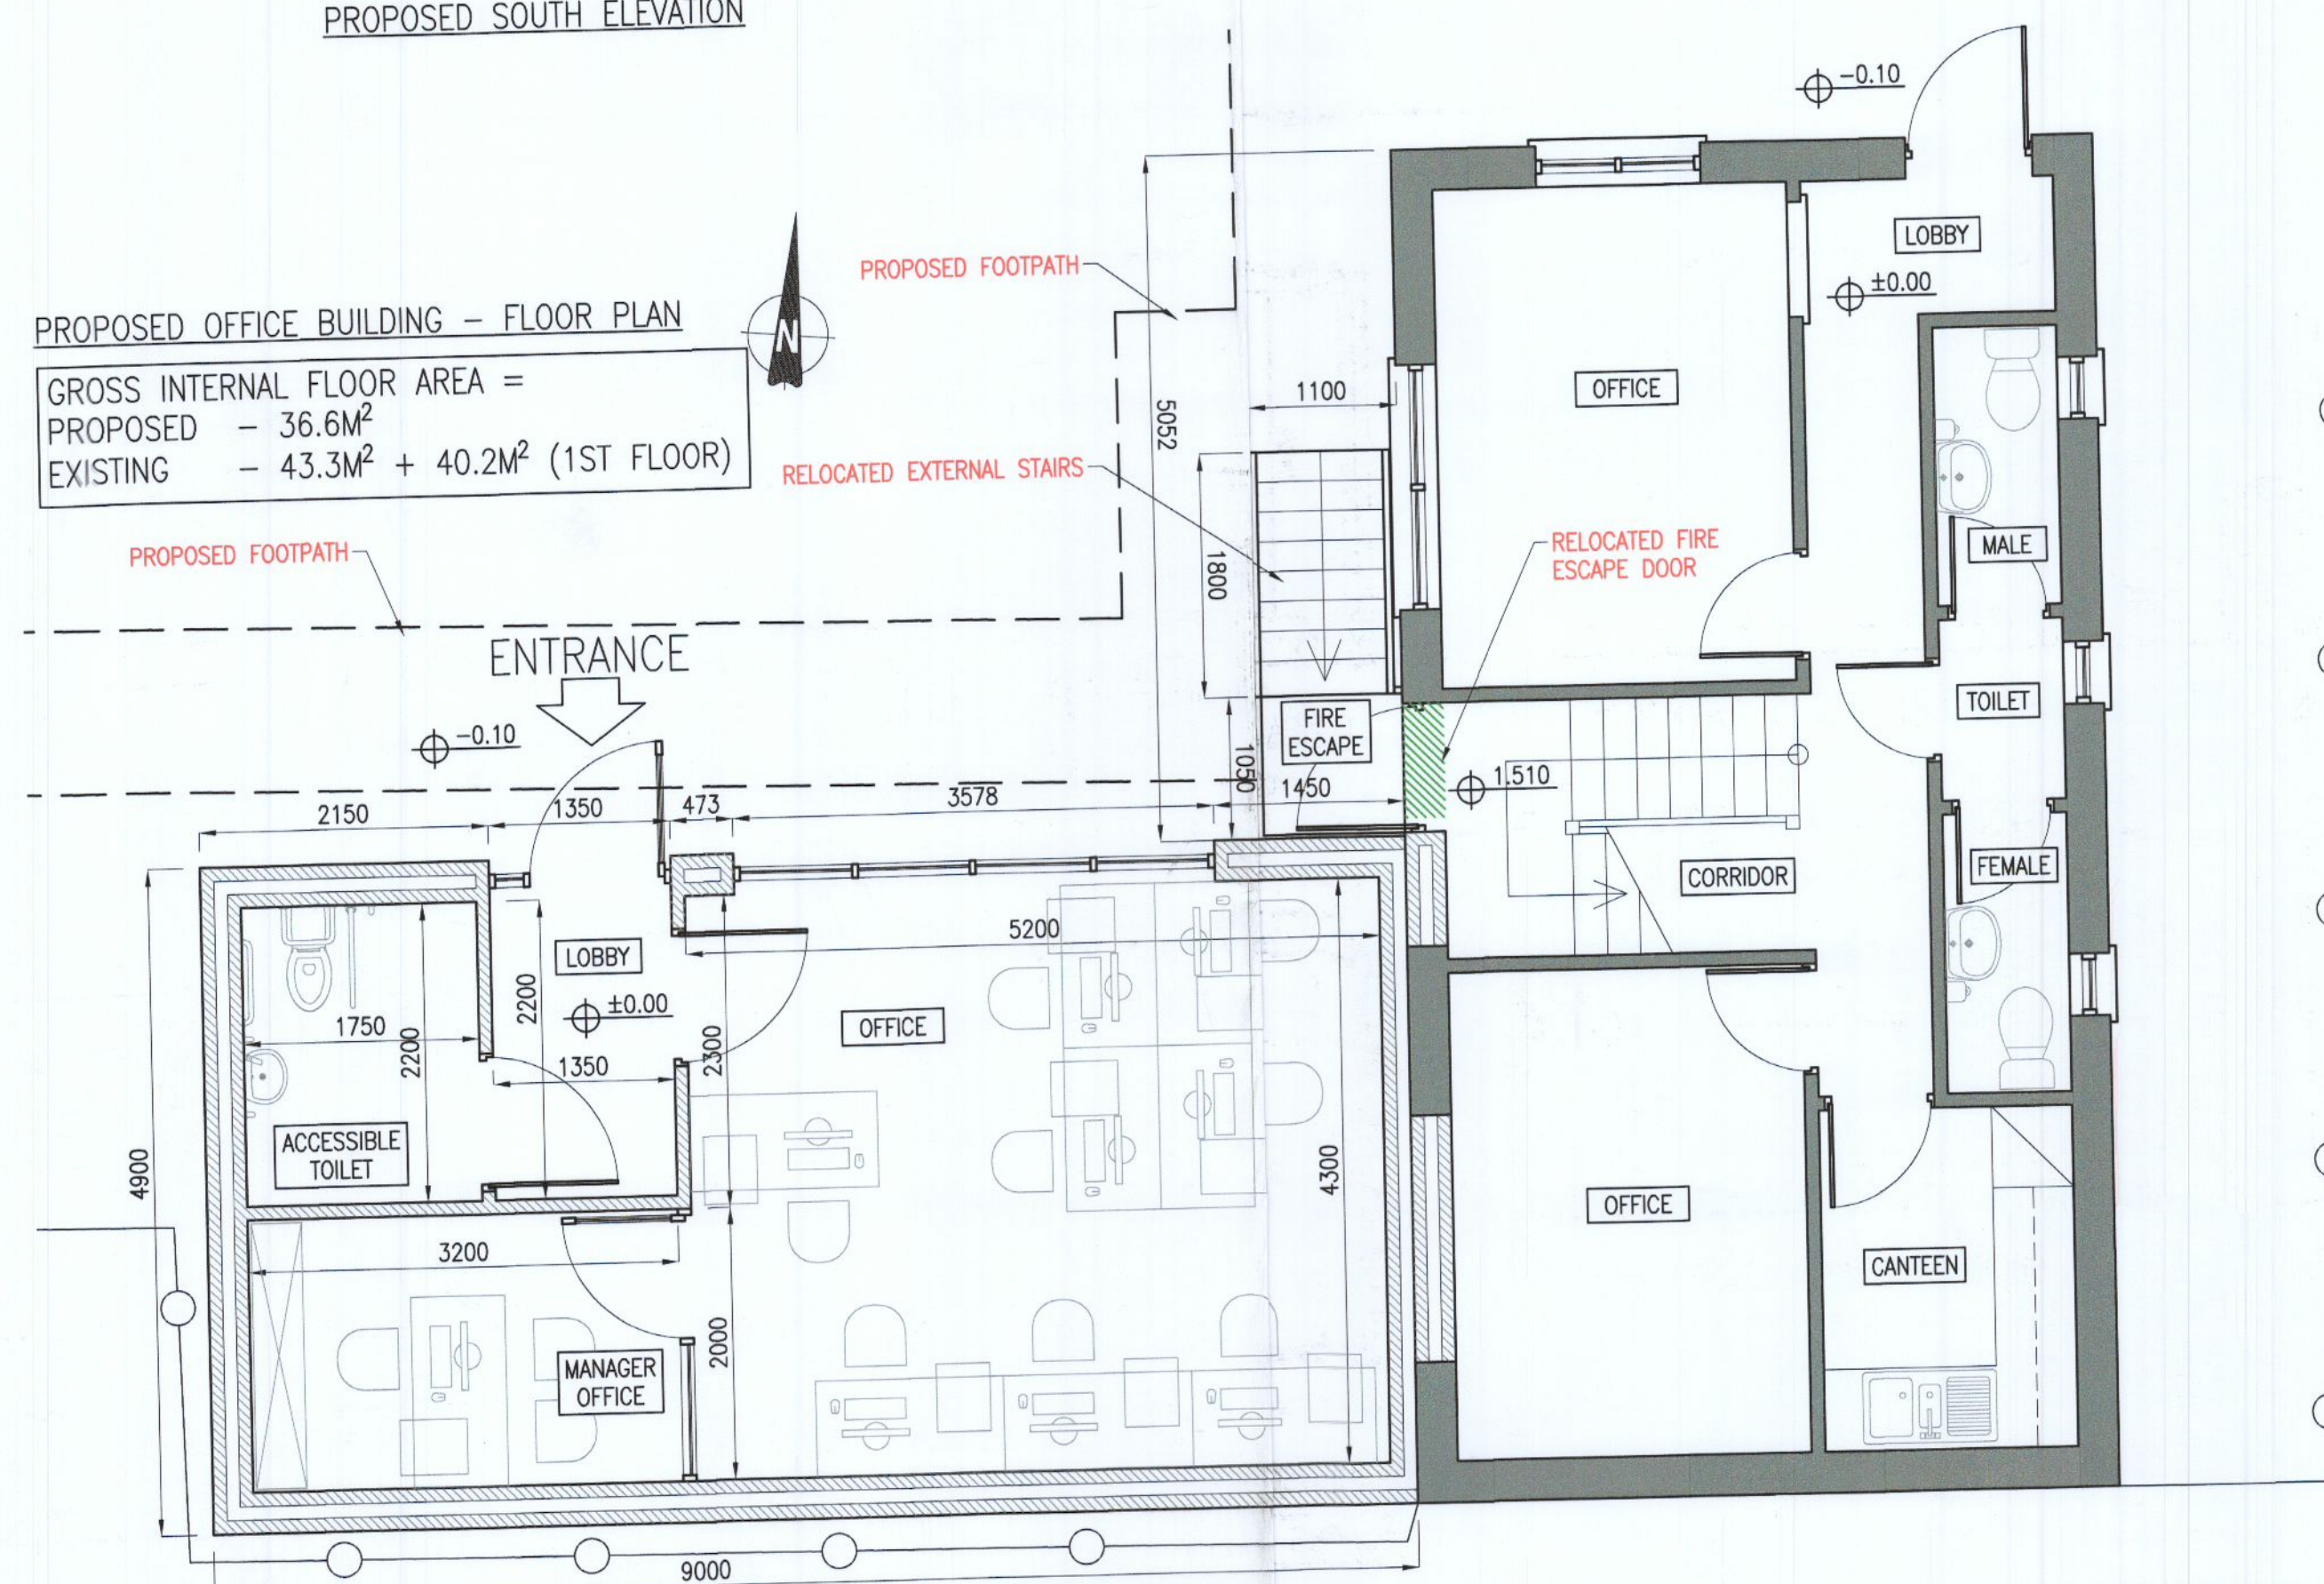

PROPOSED OFFICE BUILDING - FLOOR PLAN

GROSS INTERNAL FLOOR AREA =
 PROPOSED - 36.6M²
 EXISTING - 43.3M² + 40.2M² (1ST FLOOR)

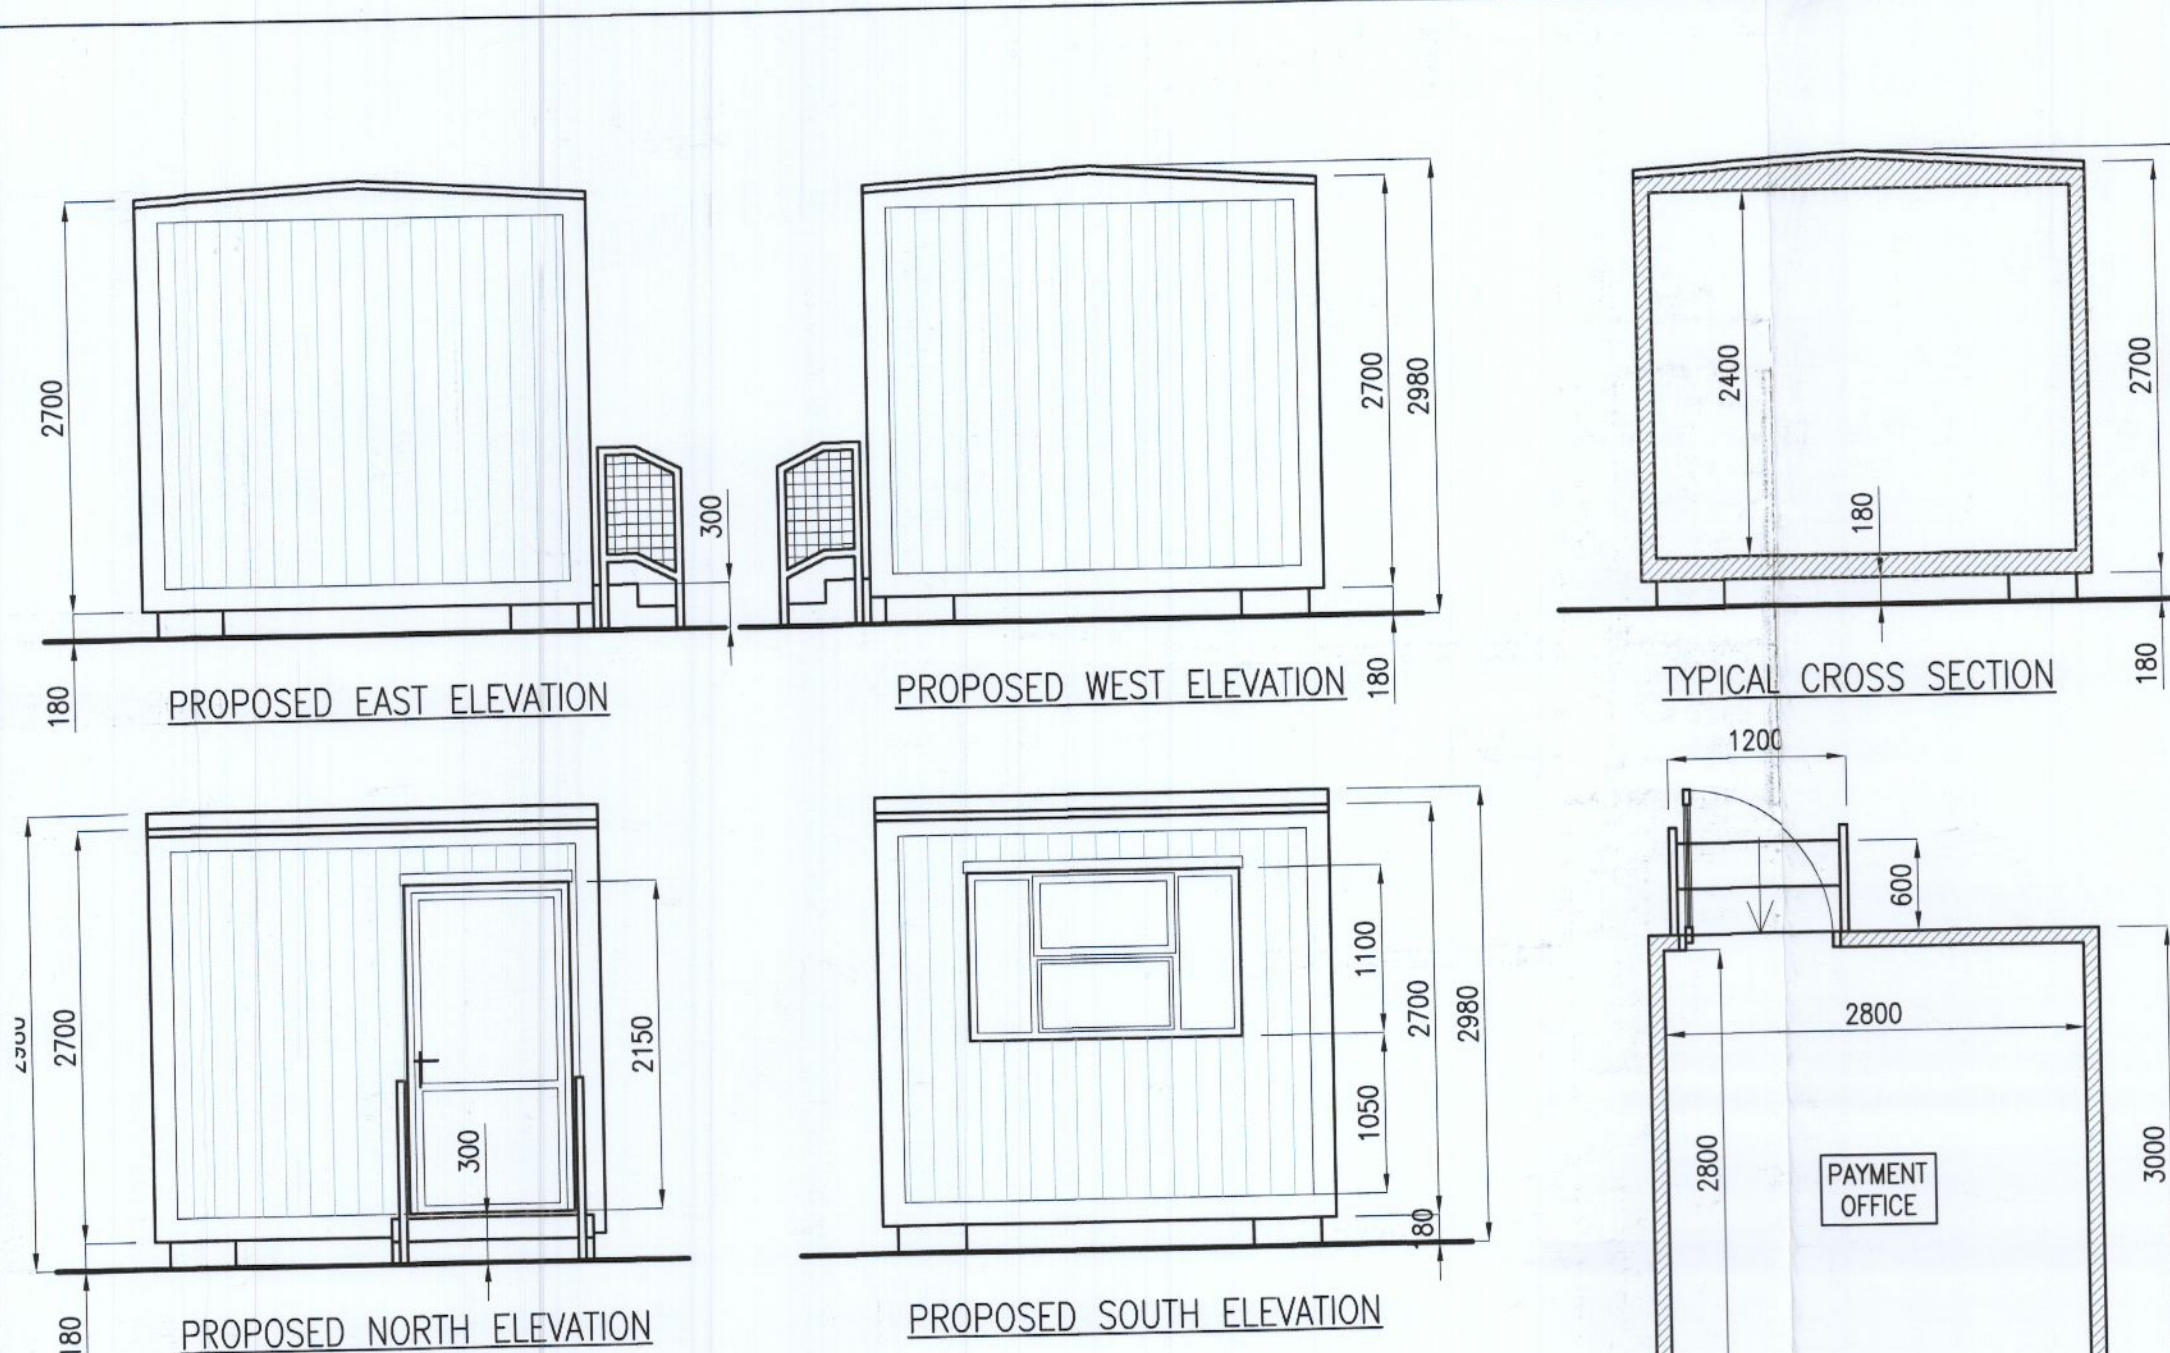

PROPOSED EAST ELEVATION

PROPOSED WEST ELEVATION

TYPICAL CROSS SECTION

PROPOSED NORTH ELEVATION

PROPOSED SOUTH ELEVATION

PROPOSED PAYMENT OFFICE BUILDING

GROSS INTERNAL FLOOR AREA = 7.8M²

ISSUED FOR PLANNING	BH	12.07.22
Rev. Description	By	Date

McArdle Doyle
 Second Floor Exchange Building
 The Long Walk
 Dundalk, Co. Louth

Chartered Engineers
 Architectural Services
 & Project Managers
 mail@mcardledoyle.ie
 +353(0) 42 942 9052

PROJECT:
FUEL DEPOT / SERVICE STATION
 24 GREENHILLS Rd.
 TALLAGHT, Co. DUBLIN

CLIENT:
JONES OIL

DRAWING TITLE:
PROPOSED OFFICE BUILDING AND PAYMENT BUILDING

Date	Drawn	Checked	Approved
12/07/22	MG	BH	RMcA
Scale at A1	Drawing Number	Status	Rev.
1:50	P2224.A03	PL	-